



EAST ELEVATION

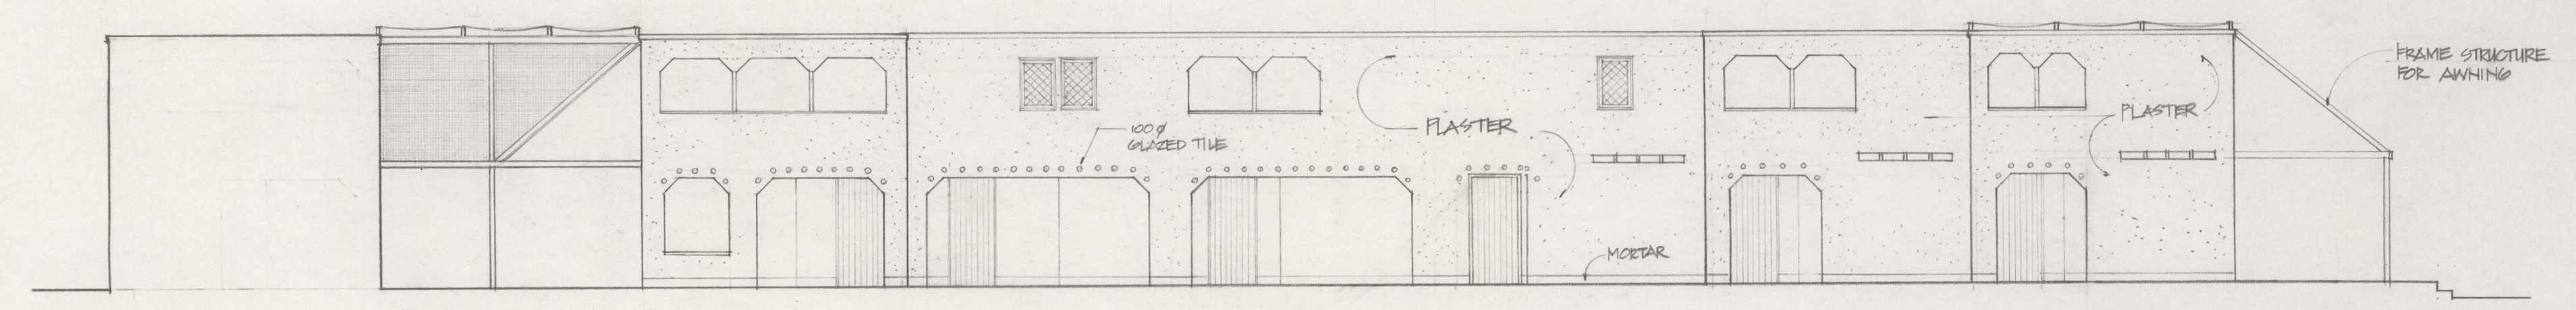

NORTH ELEVATION VIEW FROM STREET

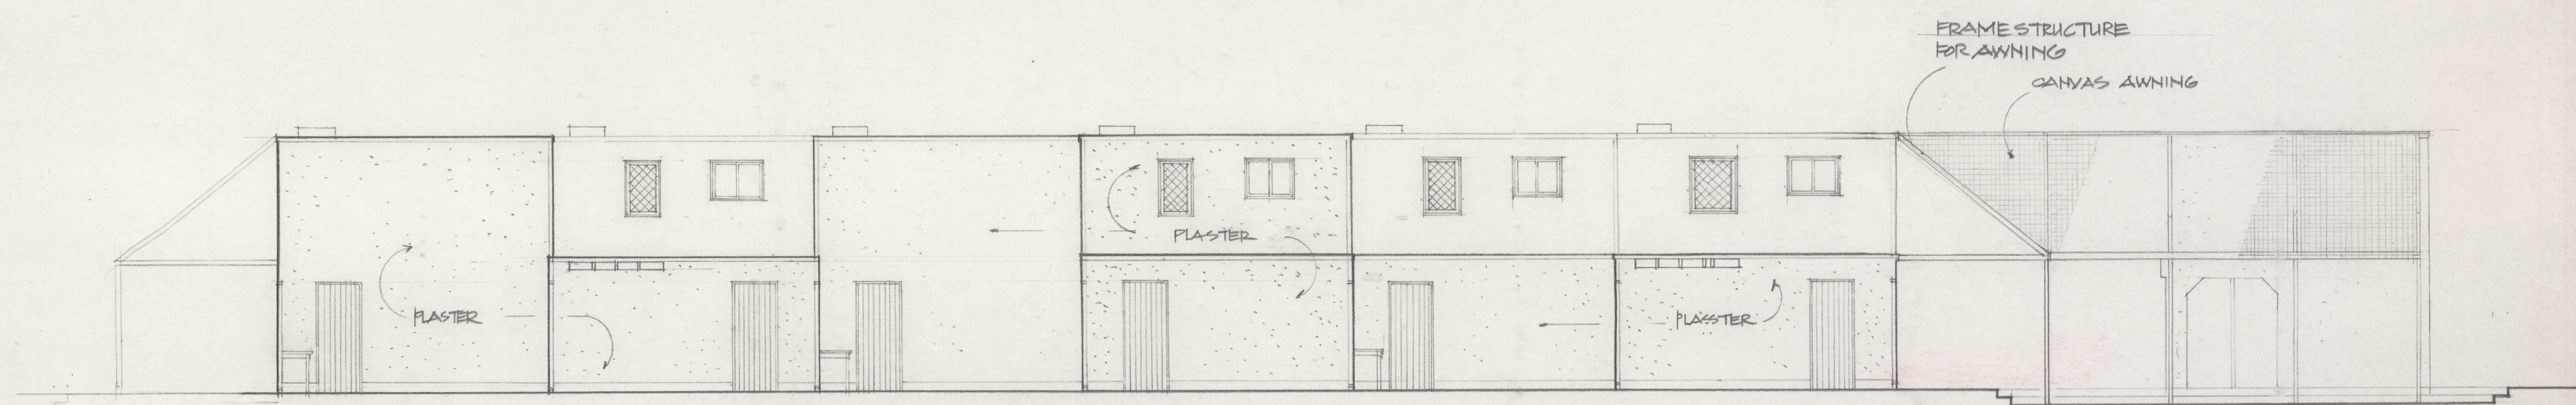

SOUTH ELEVATION

REV. DEC. 7 1971

CENTER FOR ENVIRONMENTAL STRUCTURE
BERKELEY, CALIFORNIA

PROYECTO EXPERIMENTAL DE VIVIENDA

ELEVATION (2)

SCALE : 1:100
DATE : SEPT 30, 1971

A7