


GROUND FLOOR PLAN


FOUNDATION SCHEDULE

\* INCLUDING HEIGHT TO FLOOR LEVEL

MARK	DEPTH	WIDTH	LENGTH	REINFORCEMENT	DETAIL
F1	150	300	370	#3	(13) (16)
F2	150	300	310	#3	(13) (16)
F3	150	300	300	#3	(13) (16)
FB1	260*	200		#3	(13) (16)
FB2	260*	180			(13) (16)
FB3	150	220		#3	(13) (16)
FB4	260*	120		#3	(13) (16)
FB5	260*	310		#3	(13) (16)
FB6	200*	100			(13) (16)
FB7	150	200		#3	(13) (16)

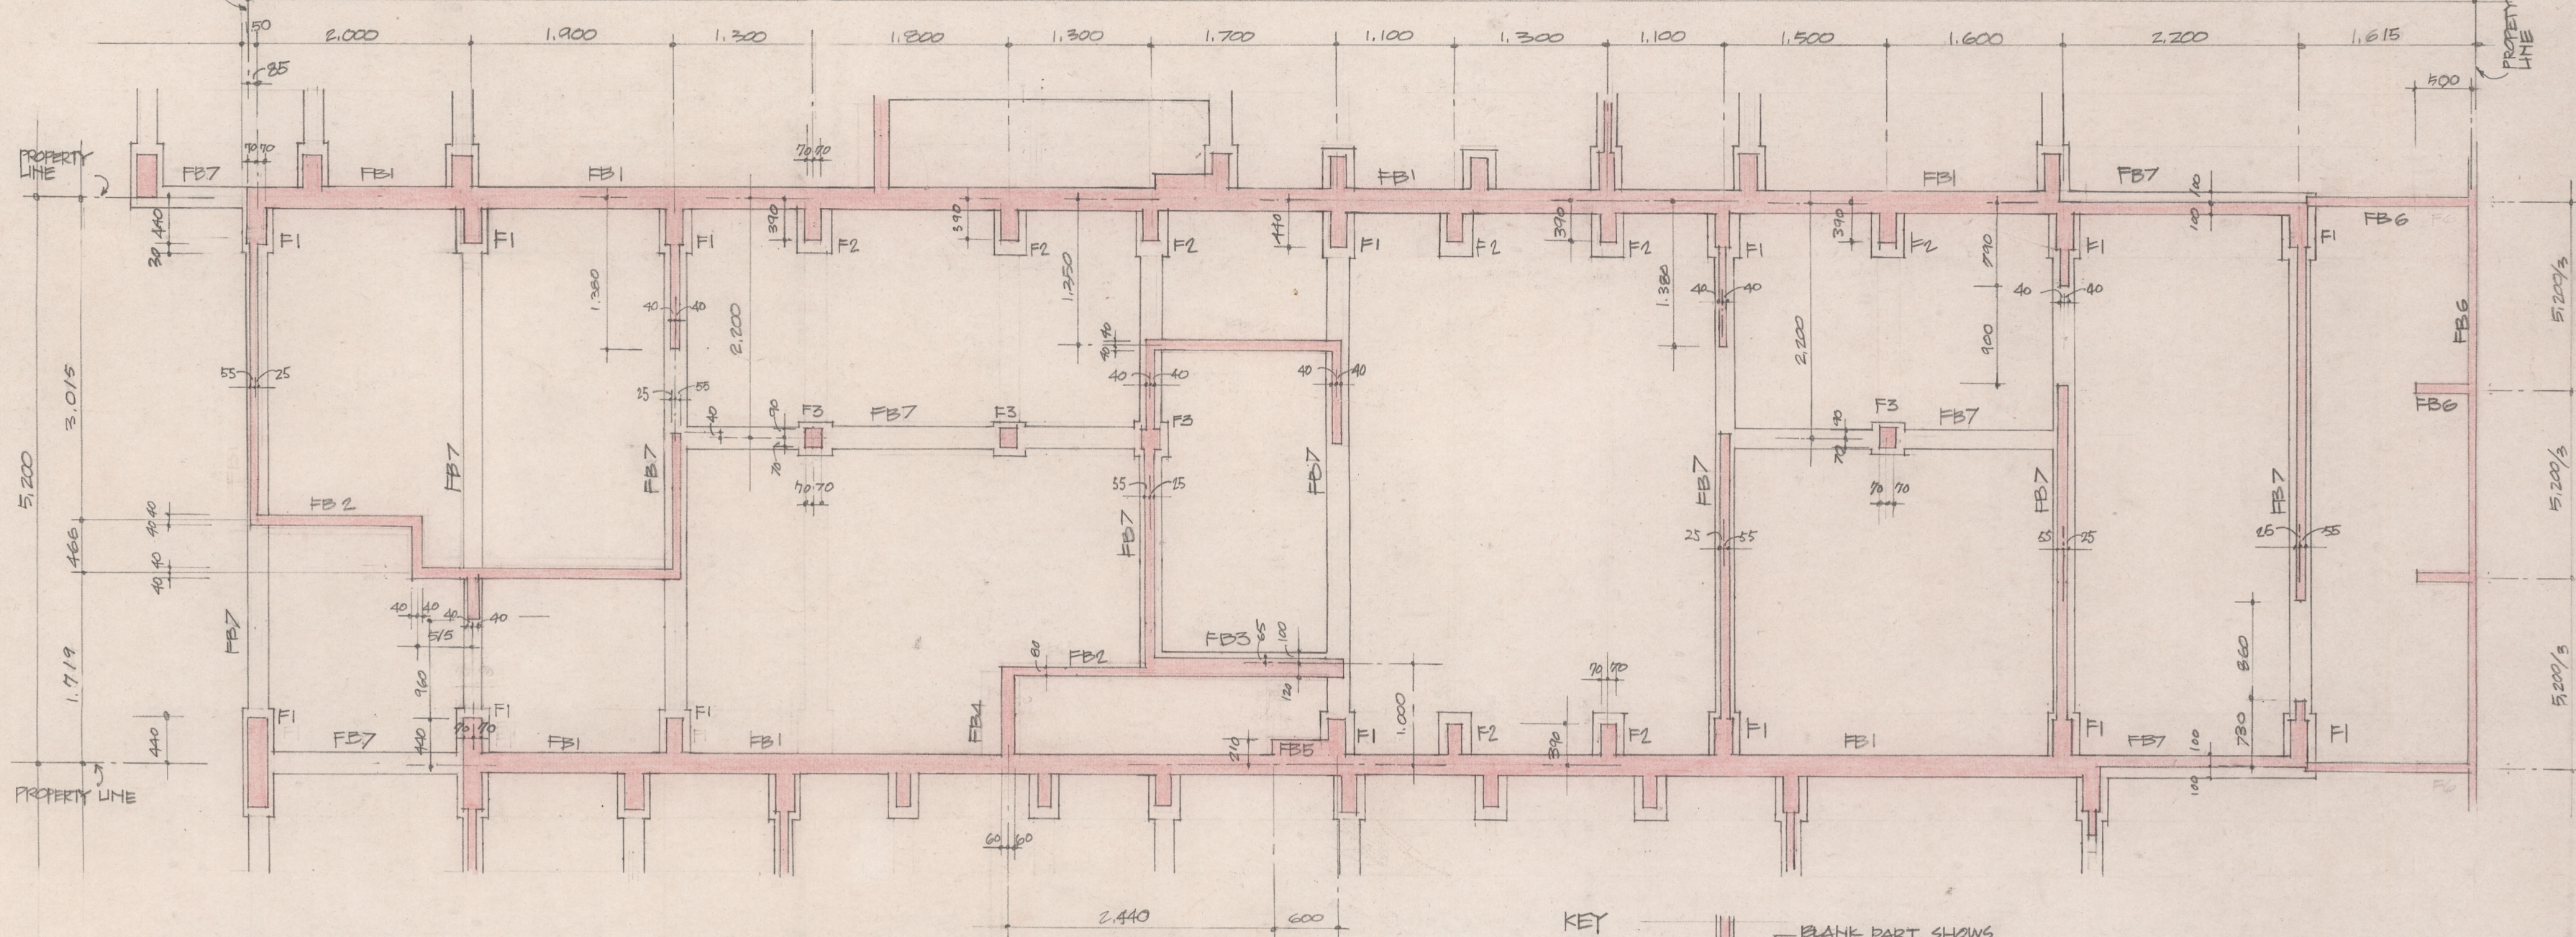

FOUNDATION PLAN

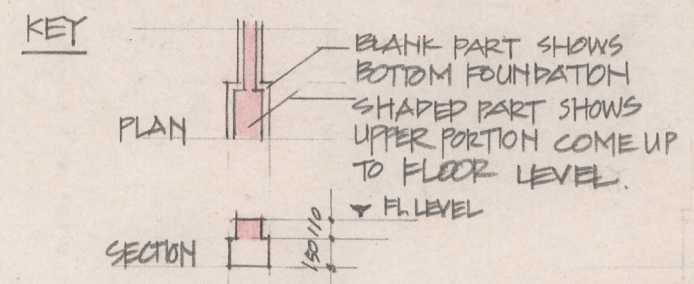

CENTER FOR ENVIRONMENTAL STRUCTURE  
 BERKELEY, CALIFORNIA

---

PROYECTO EXPERIMENTAL DE VIVIENDA

---

FOUNDATION PLAN & GROUND FLOOR PLAN OF TYPICAL HOUSE

SCALE : 1 : 50  
 DATE : SEPT. 30, 1971

A 8