


SECOND FLOOR PLAN
OVER ADMINISTRATION
SCALE 1/8" = 1'-0"



SITE PLAN
SCALE 1/8" = 1'-0"

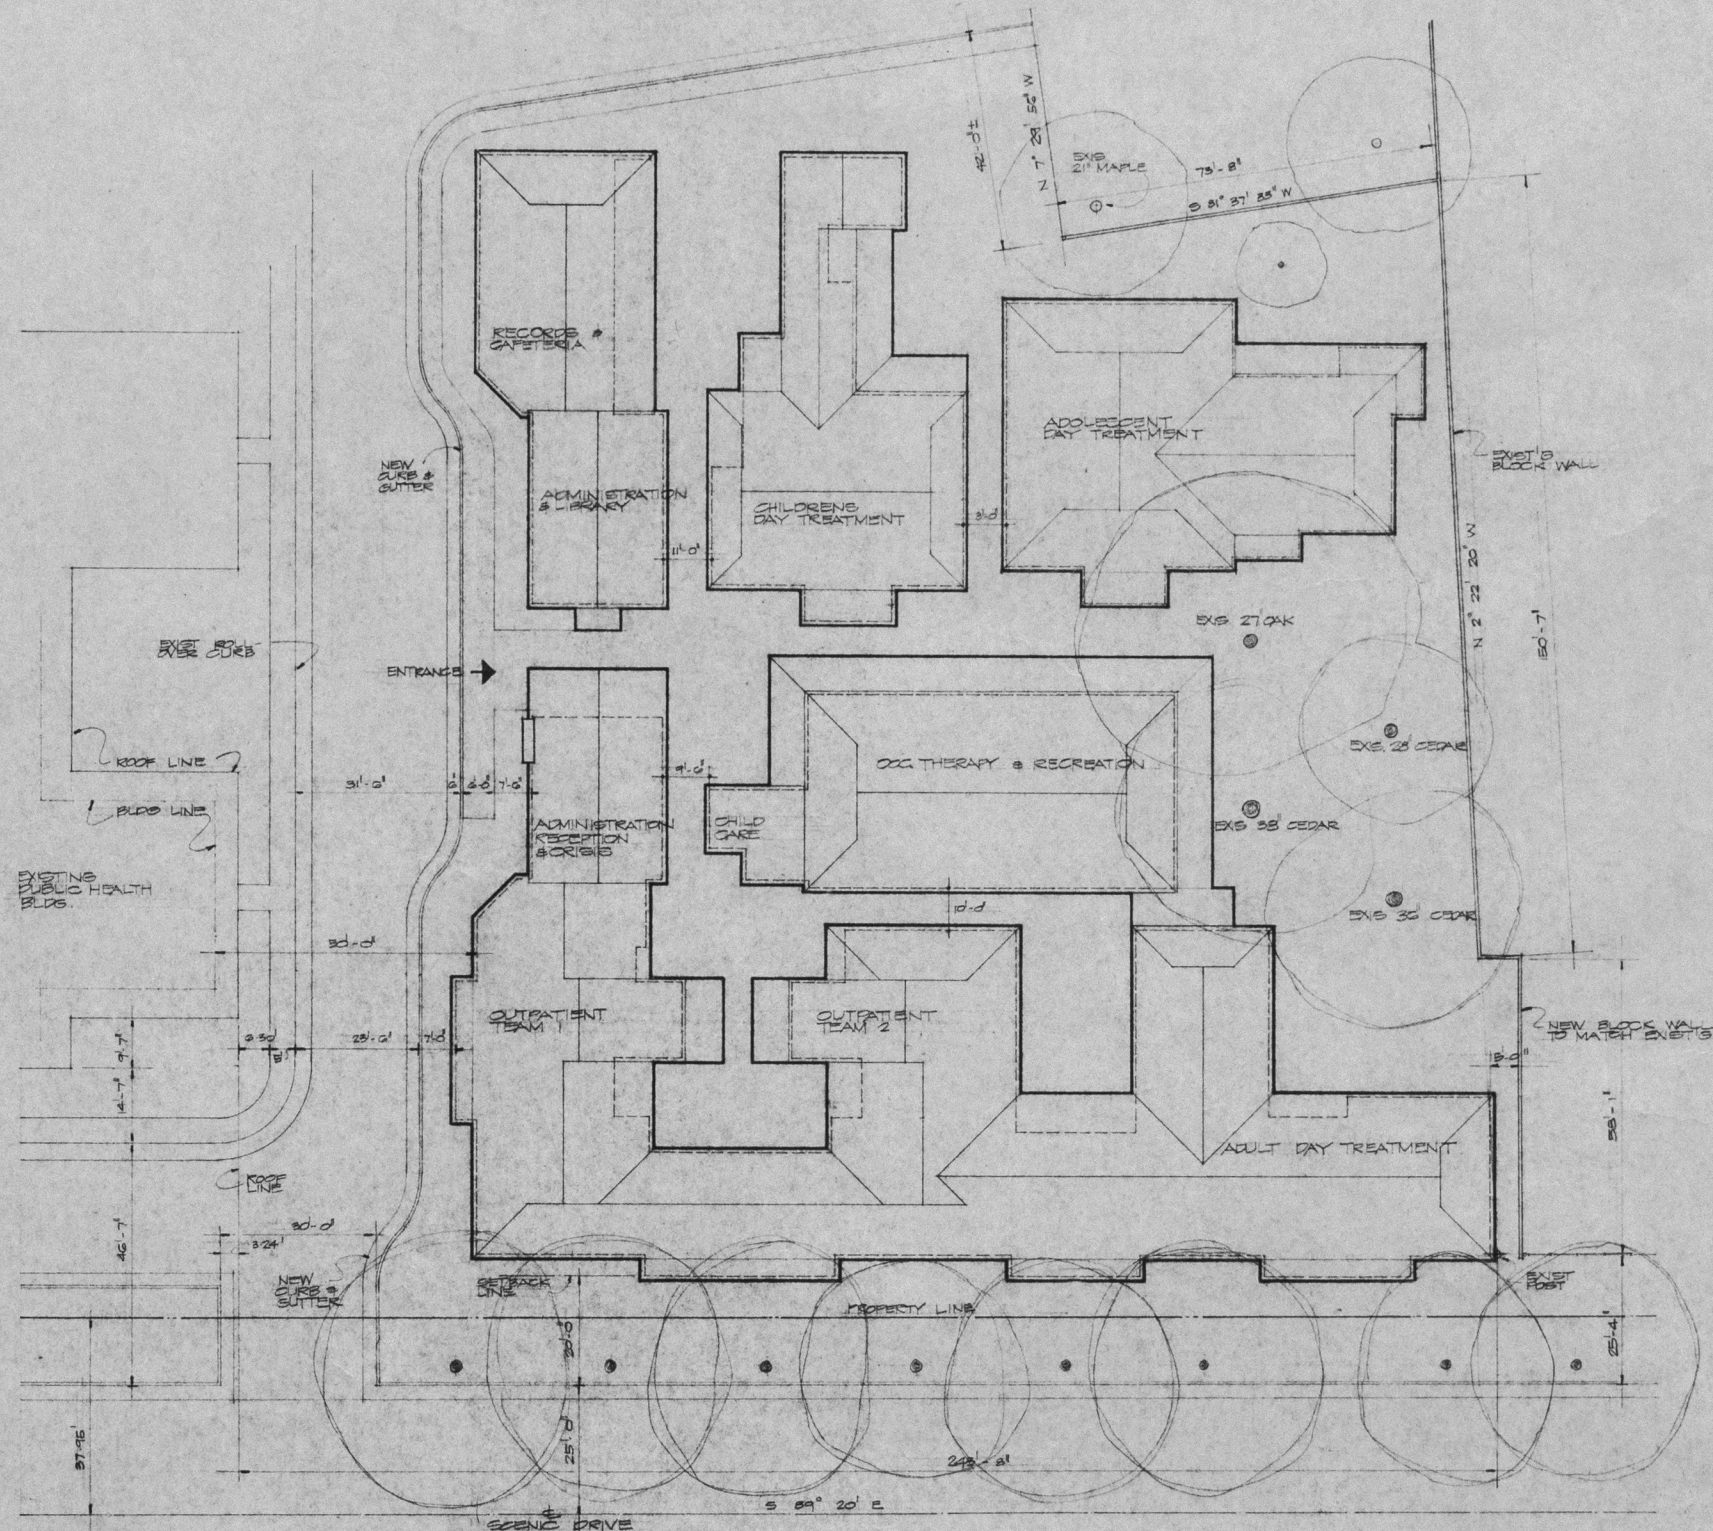

STANISLAUS COUNTY
MENTAL HEALTH CENTER
MODESTO, CALIFORNIA No 485
PRELIMINARY

NACHT & LEWIS ARCHITECTS