



EAST ELEVATION
SCALE 1/8" = 1'-0"

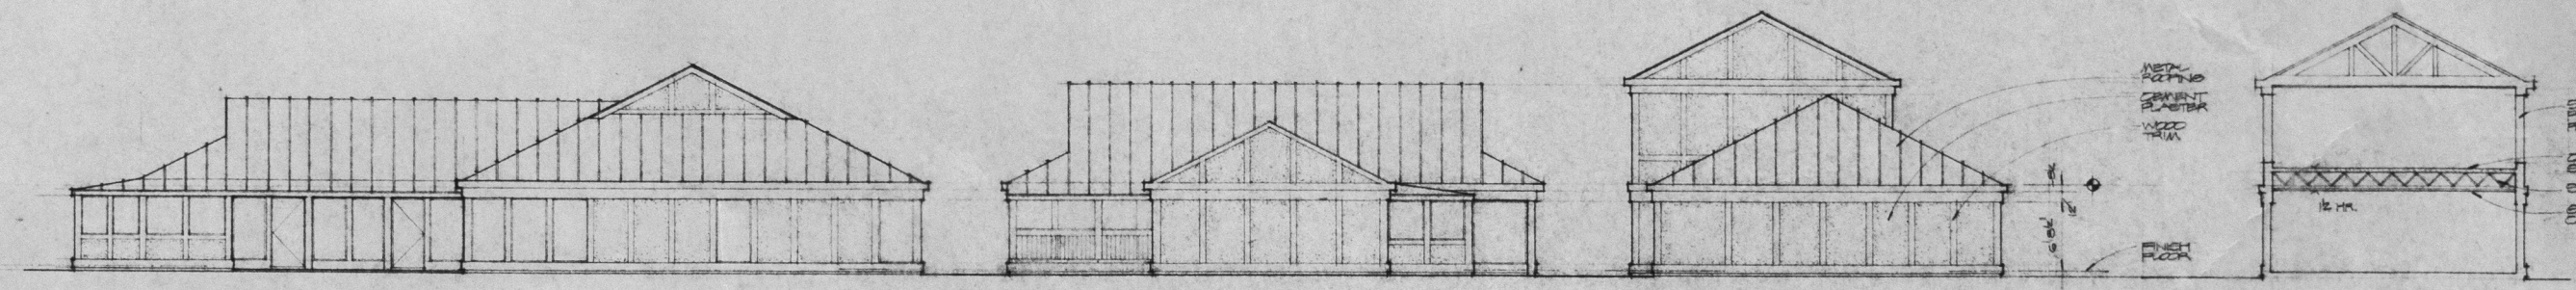


SOUTH ELEVATION
SCALE 1/8" = 1'-0"

SECTION THRU 2 STORY
SCALE 1/8" = 1'-0"

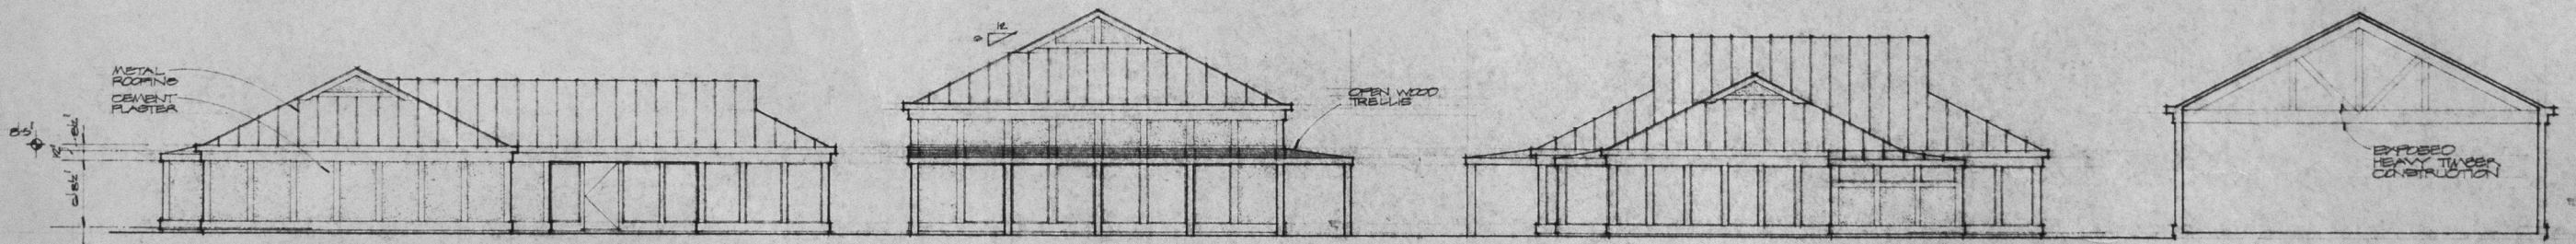


WEST ELEVATION
SCALE 1/8" = 1'-0"

SECTION THRU OCC. THERAPY
SCALE 1/8" = 1'-0"

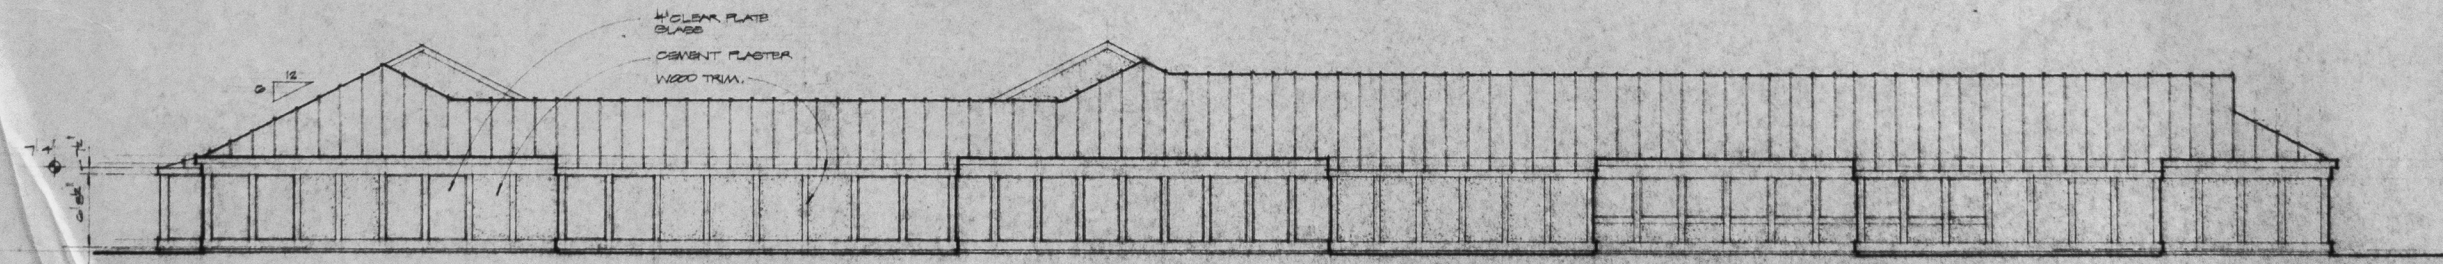


NORTH ELEVATION
SCALE 1/8" = 1'-0"

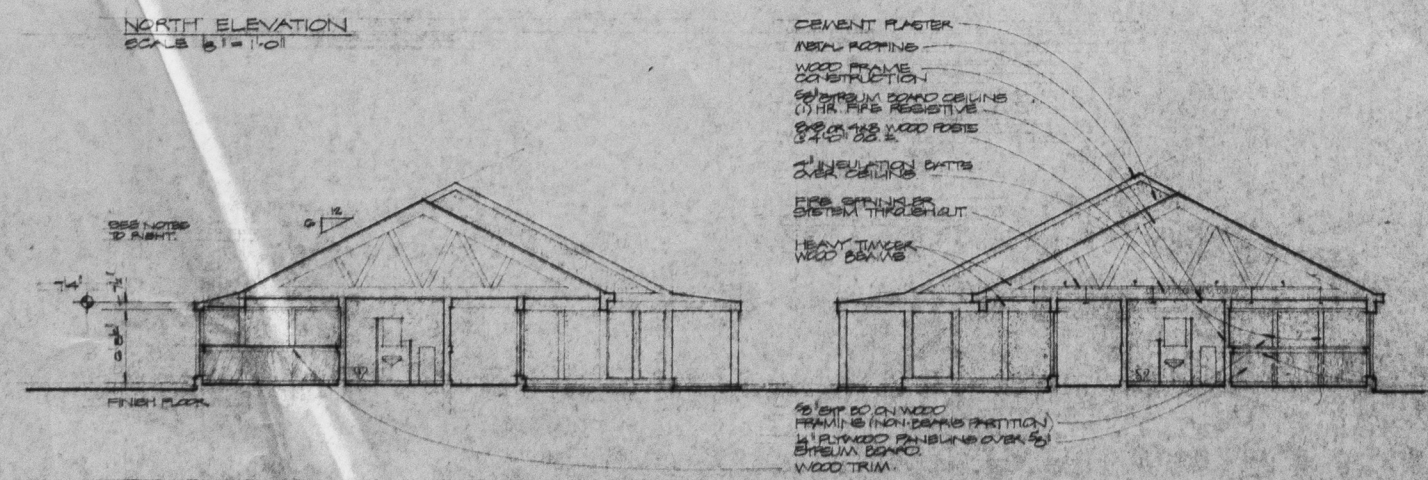

SECTION AA
SCALE 1/2" = 1'-0"

- CEMENT PLASTER
- METAL ROOFING
- WOOD FRAME CONSTRUCTION
- SPRINKLER CONDUIT
- 1" HD. PIPE RESISTIVE
- 2" HD. PIPE WOOD ROOF
- 3" HD. PIPE
- INSULATION EXITS OVER CEILING
- FIRE SPRINKLER SYSTEM THROUGHOUT
- HEAVY TIMBER WOOD BEAMS

- 2" HD. PIPE ON WOOD FRAMING (NON-BEARING PARTITION)
- 2" HD. PIPE ON WOOD FRAMING OVER 2" HD. PIPE
- WOOD TRIM

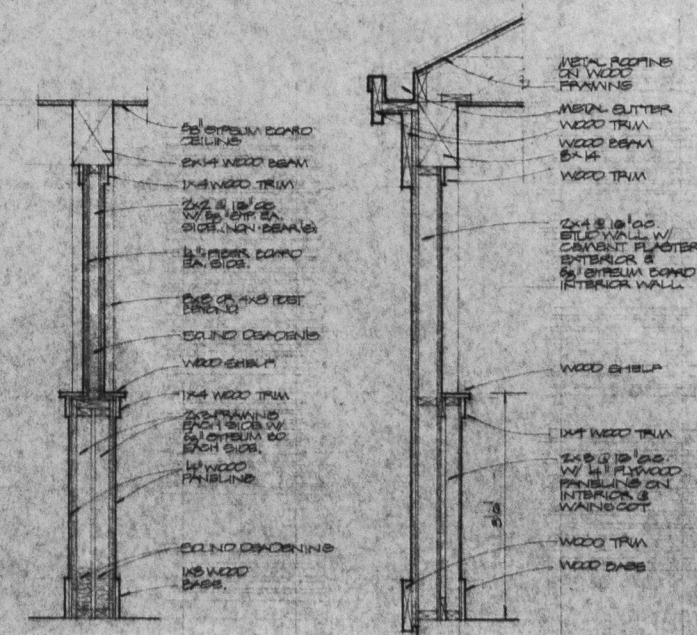

SECTION G INTERIOR WALL
SCALE 1/4" = 1'-0"

SECTION G EXTERIOR WALL
SCALE 1/4" = 1'-0"

STANISLAUS COUNTY
MENTAL HEALTH CENTER
MODESTO CALIFORNIA No. 486
PRELIMINARY

NACHT & LEWIS ARCHITECTS
SACRAMENTO CALIFORNIA