




NOTE:  
 INTERIOR FINISH 3/4" TYPICAL EITHER ①  
 2" STIP. BO. ON 1/2" SOUND BOARD OR ②  
 1/2" STIP. BO. ON 1/2" STRUCT. PLYWOOD  
 (SEE STRUCT. DWGS. FOR LOCATIONS  
 OF PLYWOOD).

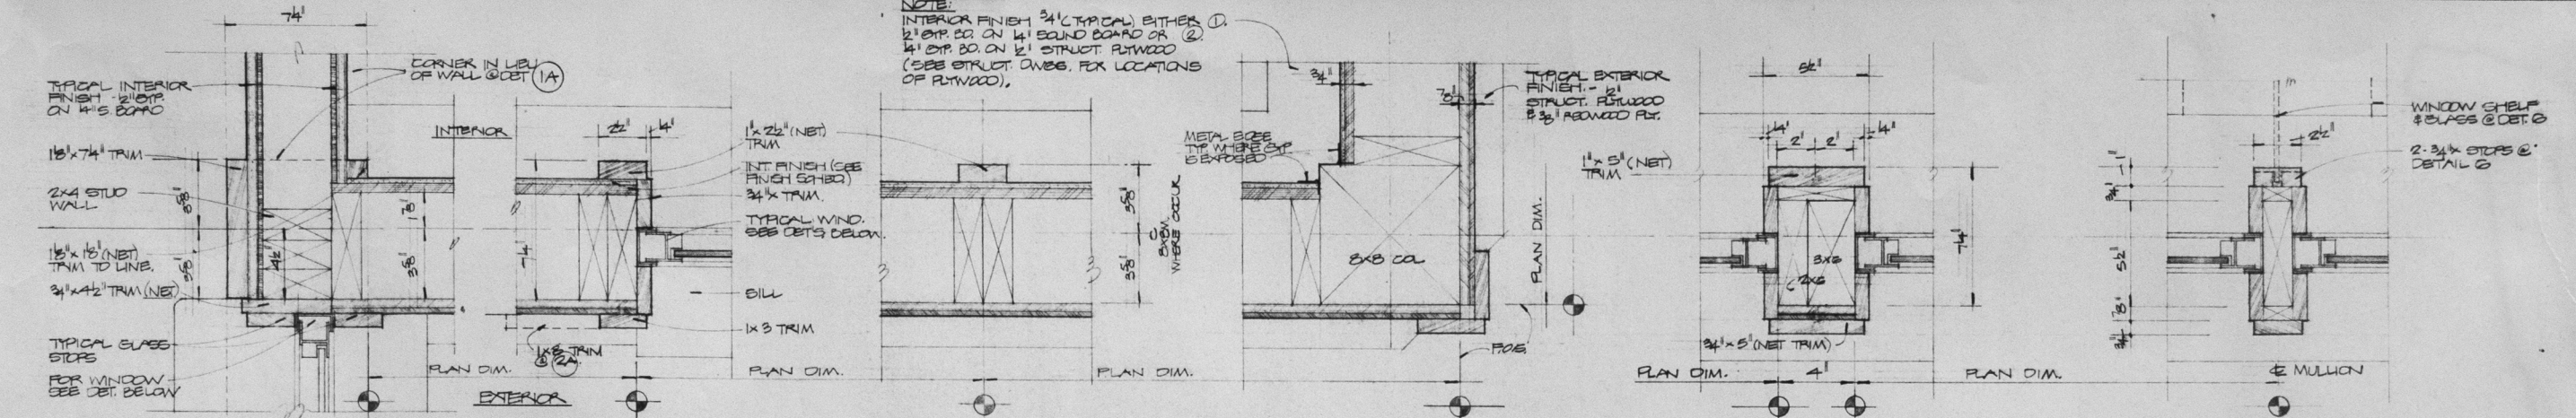


1A 1 INSIDE CORNER MULLION SCALE 3/8"=1'-0"  
 2A 2 WINDOW JAMB @ WALL SCALE 3/8"=1'-0"  
 3 TRIM SECTION SCALE 3/8"=1'-0"  
 4 CORNER MULLION SCALE 3/8"=1'-0"  
 5 5/2" MULLION SCALE 3/8"=1'-0"  
 6 3" MULLION SCALE 3/8"=1'-0"  
 7 MULLION SCALE 3/8"=1'-0"

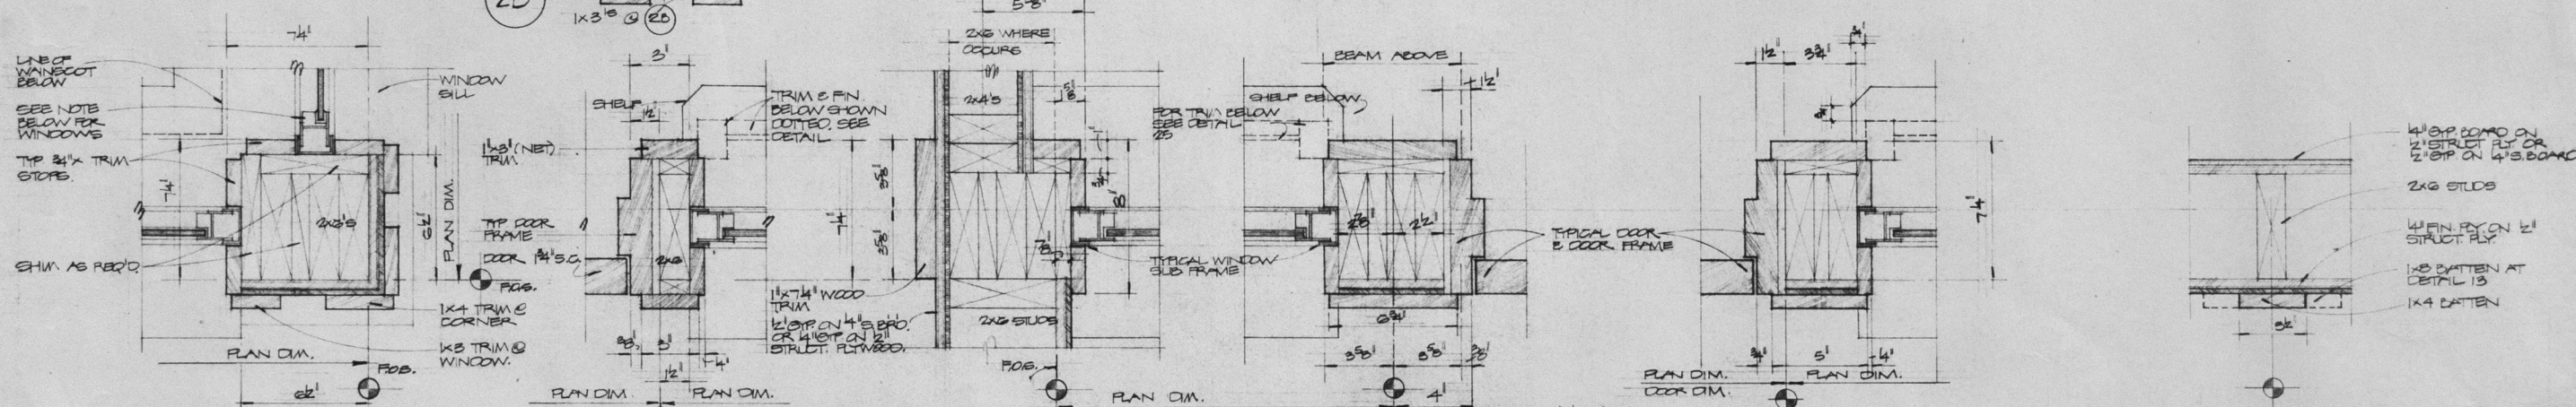

8 CORNER WINDOW MULLION SCALE 3/8"=1'-0"  
 9 DOOR FRAME & WINDOW MULLION SCALE 3/8"=1'-0"  
 10 WINDOW MULLION SCALE 3/8"=1'-0"  
 11 DOOR & FRAME MULLION SCALE 3/8"=1'-0"  
 12 DOOR & FRAME MULLION SCALE 3/8"=1'-0"  
 13 14 TYPICAL BATTEN SCALE 3/8"=1'-0"

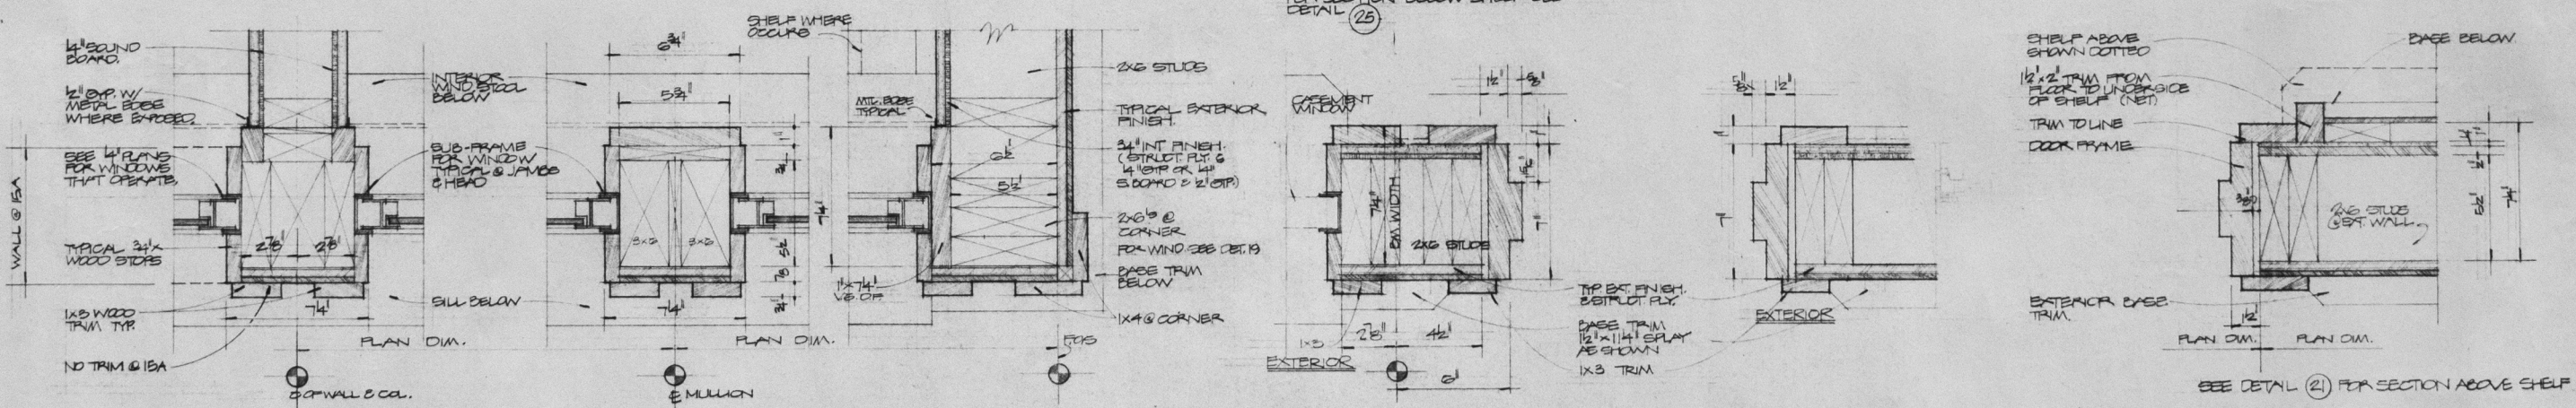

15A 15 WINDOW MULLION @ WALL SCALE 3/8"=1'-0"  
 16 WINDOW MULLION SCALE 3/8"=1'-0"  
 17 WINDOW JAMB @ CORNER SCALE 3/8"=1'-0"  
 18 DOOR JAMB @ DINING AREA SCALE 3/8"=1'-0"  
 19 DOOR JAMB SCALE 3/8"=1'-0"  
 20 JAMB BELOW SHELF @ DOOR SCALE 3/8"=1'-0"

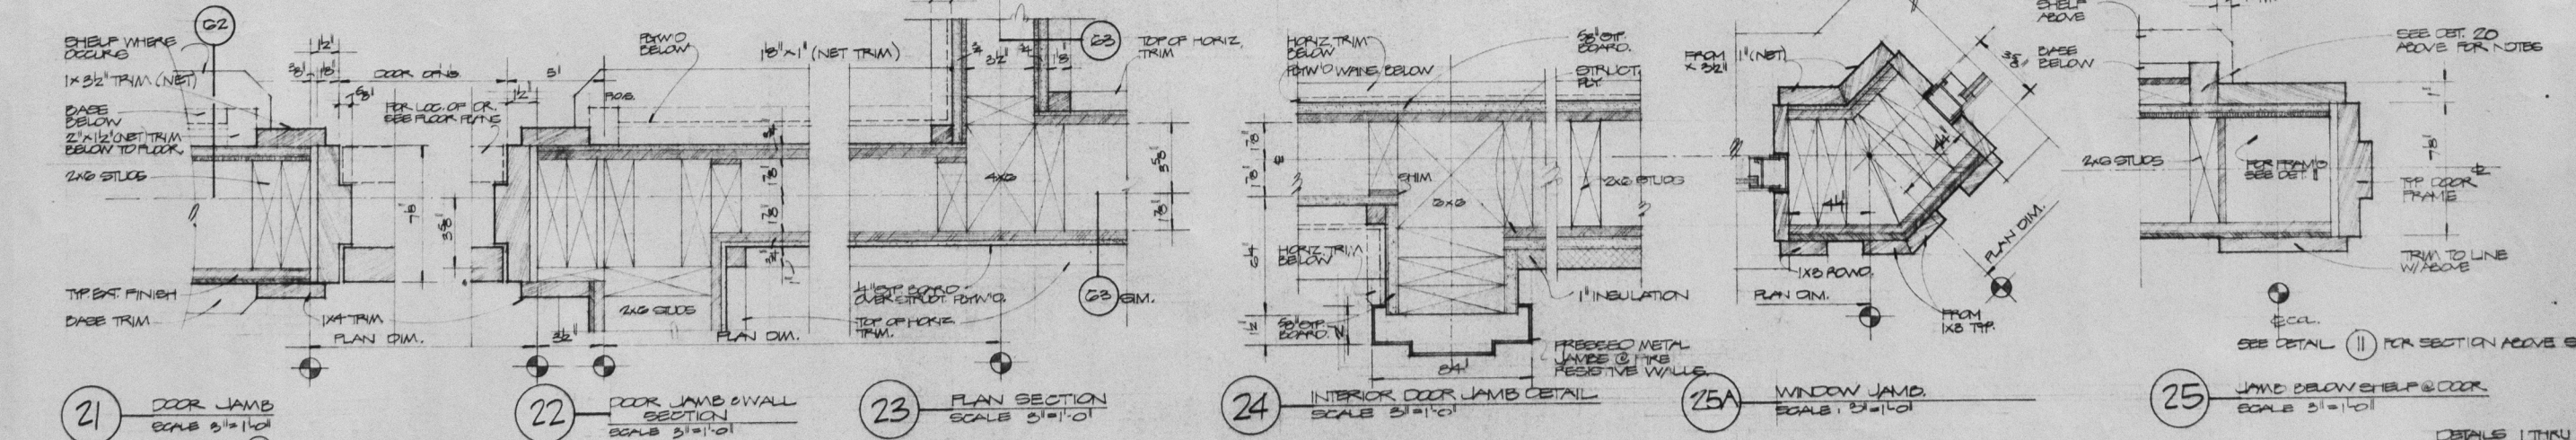

21 DOOR JAMB SCALE 3/8"=1'-0"  
 22 DOOR JAMB @ WALL SECTION SCALE 3/8"=1'-0"  
 23 PLAN SECTION SCALE 3/8"=1'-0"  
 24 INTERIOR DOOR JAMB DETAIL SCALE 3/8"=1'-0"  
 25A WINDOW JAMB SCALE 3/8"=1'-0"  
 25 JAMB BELOW SHELF @ DOOR SCALE 3/8"=1'-0"

DETAILS 1 THRU 25A

**NACHT & LEWIS ARCHITECTS**  
 SACRAMENTO CALIFORNIA  
 PROJ. \_\_\_\_\_  
 DATE: \_\_\_\_\_

EXTERIOR DETAILS  
 STANISLAUS COUNTY  
 COMMUNITY MENTAL HEALTH CENTER  
 MODOSTO CALIFORNIA

**B4**  
 OF \_\_\_\_\_