


RESIDENTIAL BUILDING

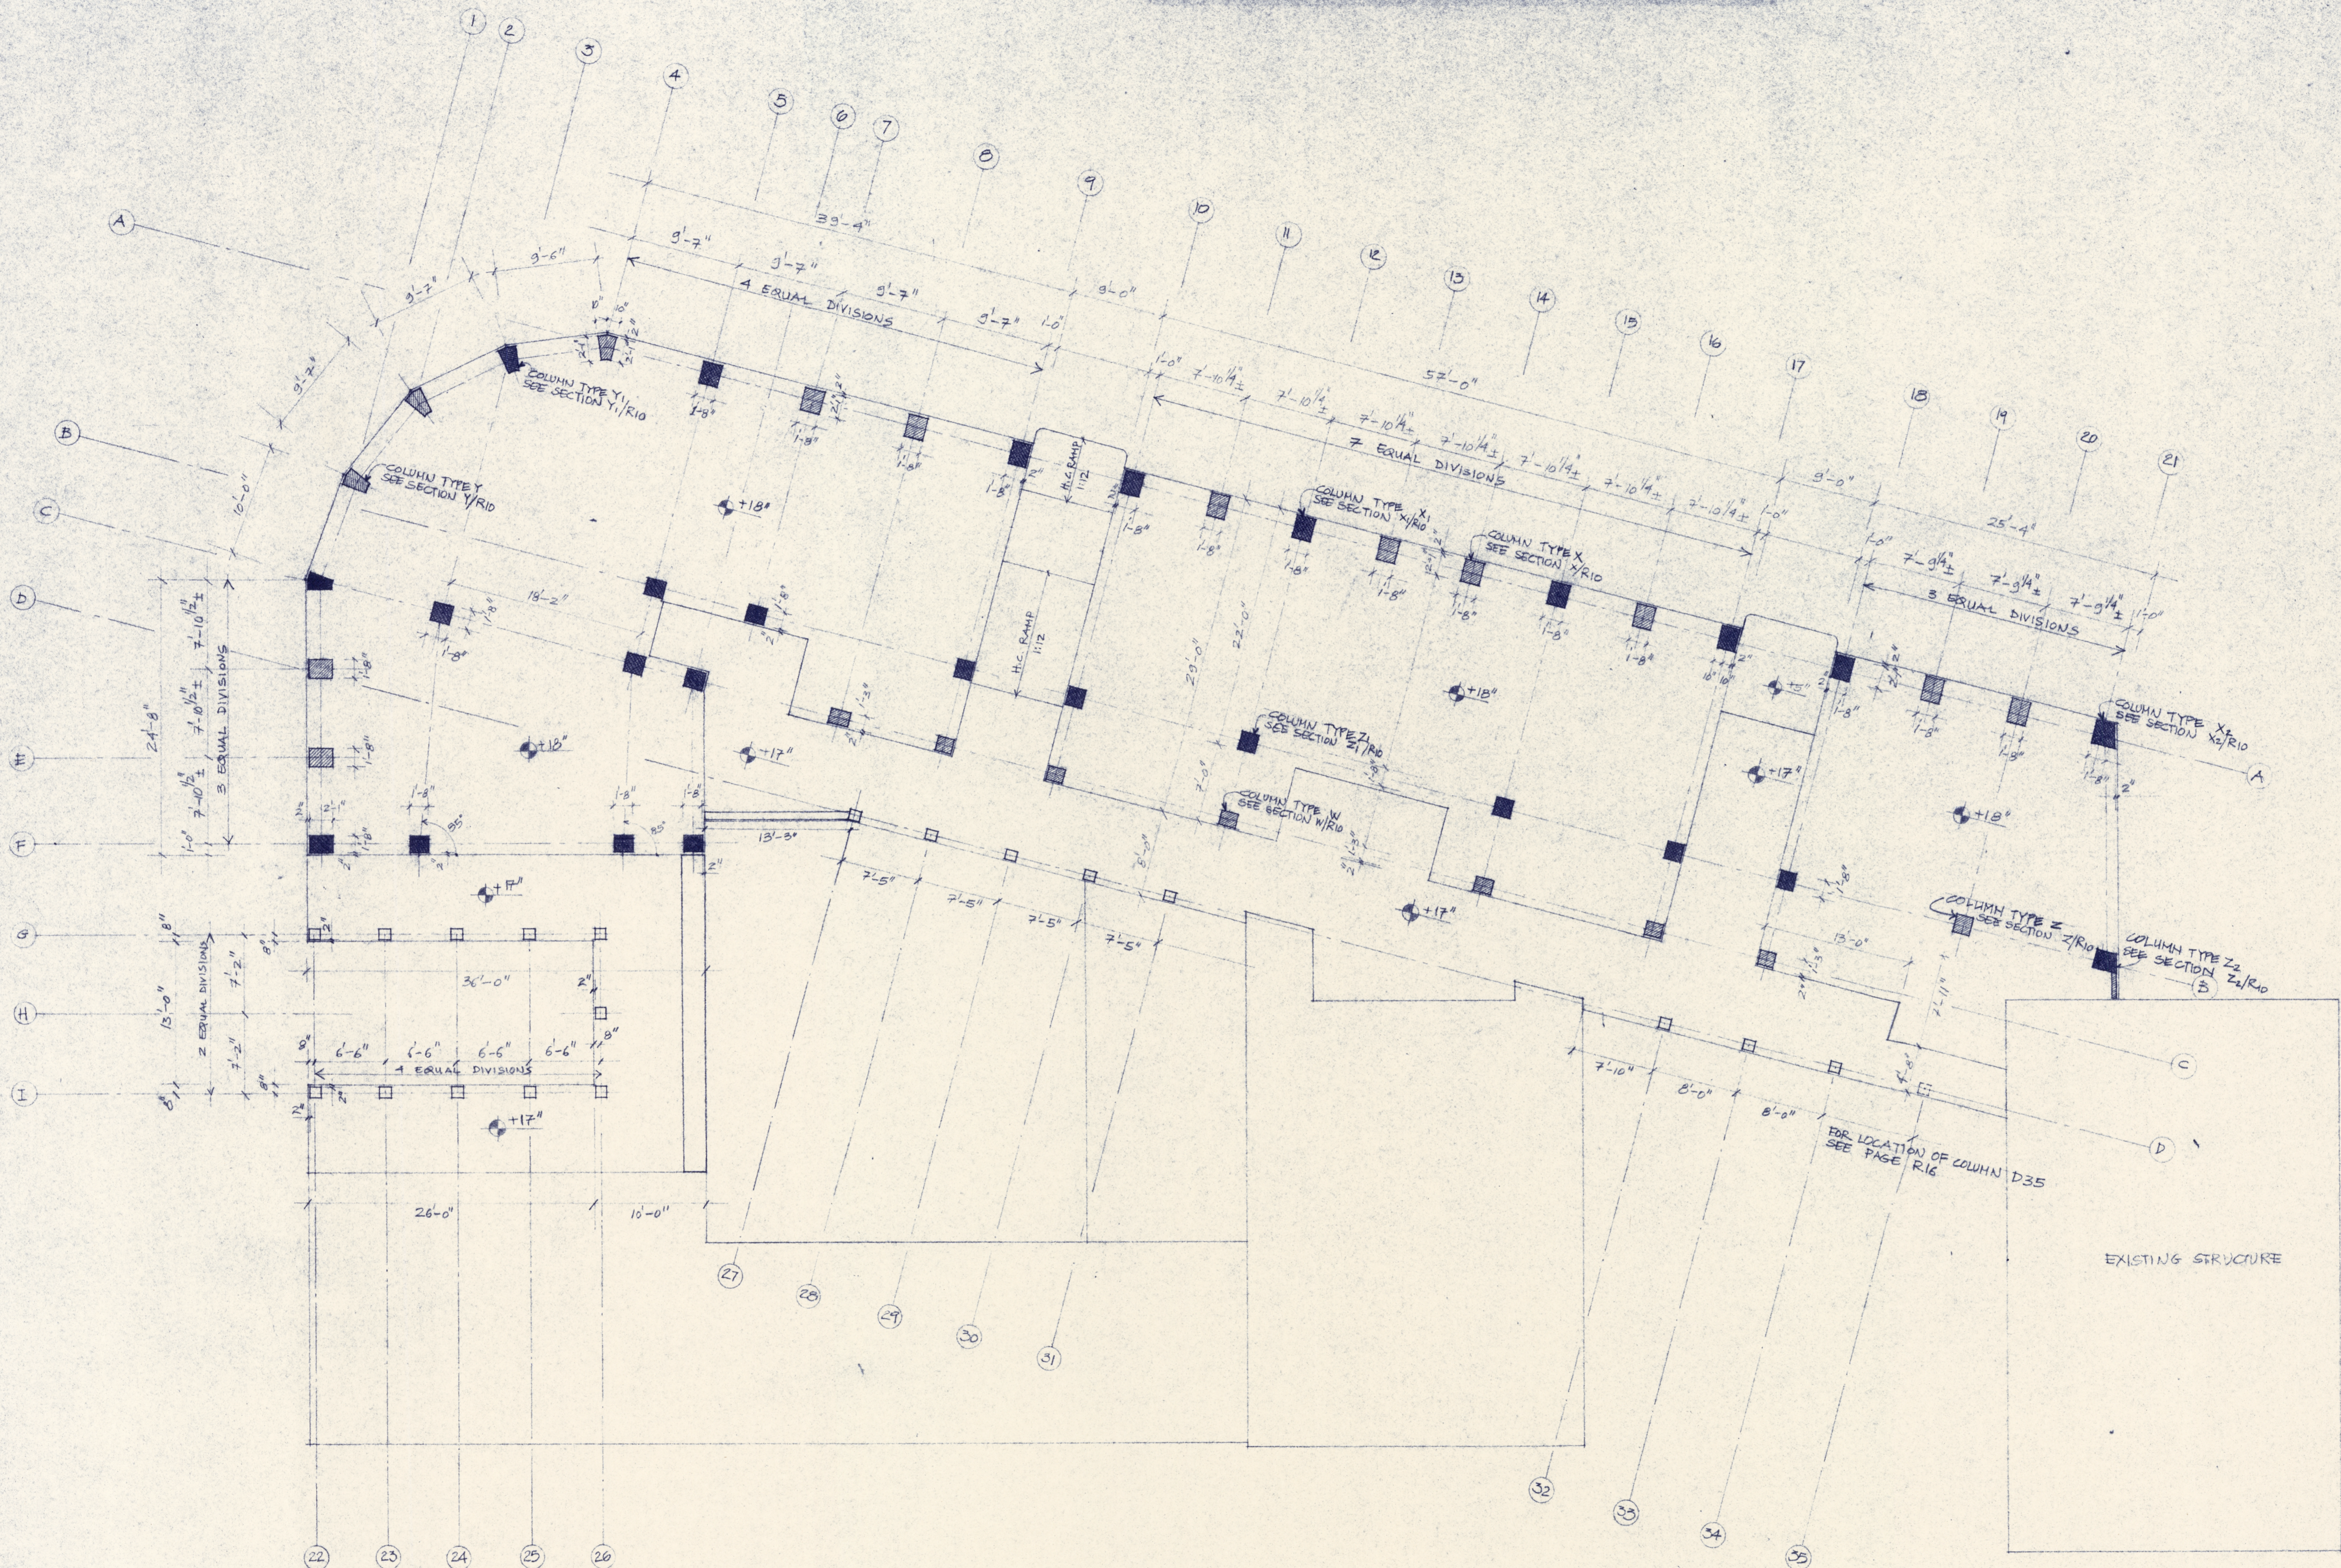

REVISED

MOMENT RESISTING CONCRETE COLUMN
 TYP. CONCRETE COLUMN
 PREFABRICATED DECORATIVE CONCRETE COLUMN
 SEE (P/B) FOR BASE CONNECTION

NOTE:
 THE FOLLOWING COLUMNS HAVE CAPITALS:
 LINE A(4-21); 3; 2; 1; LINE I(C,DEF); B21
 SEE (A/E) FOR REBAR DETAILS & (F/E) FOR DIMENSIONS

GROUND FLOOR FRAMING PLAN
SCALE 1/8" = 1'-0"

DATE: JULY 10, 1987

