
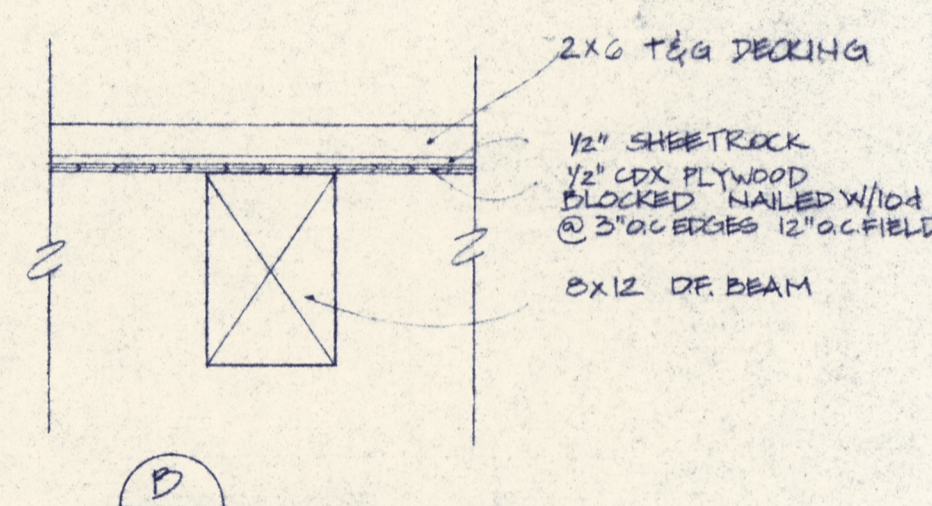
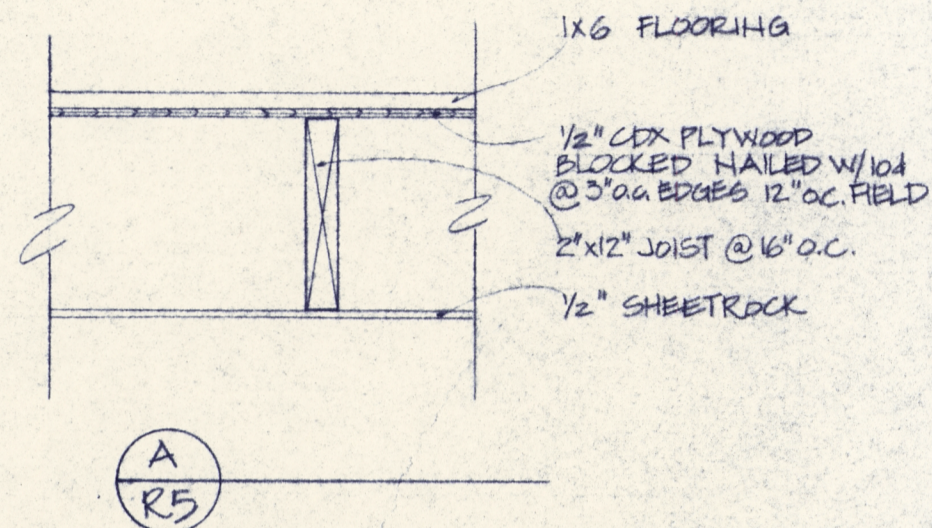


RESIDENTIAL BUILDING

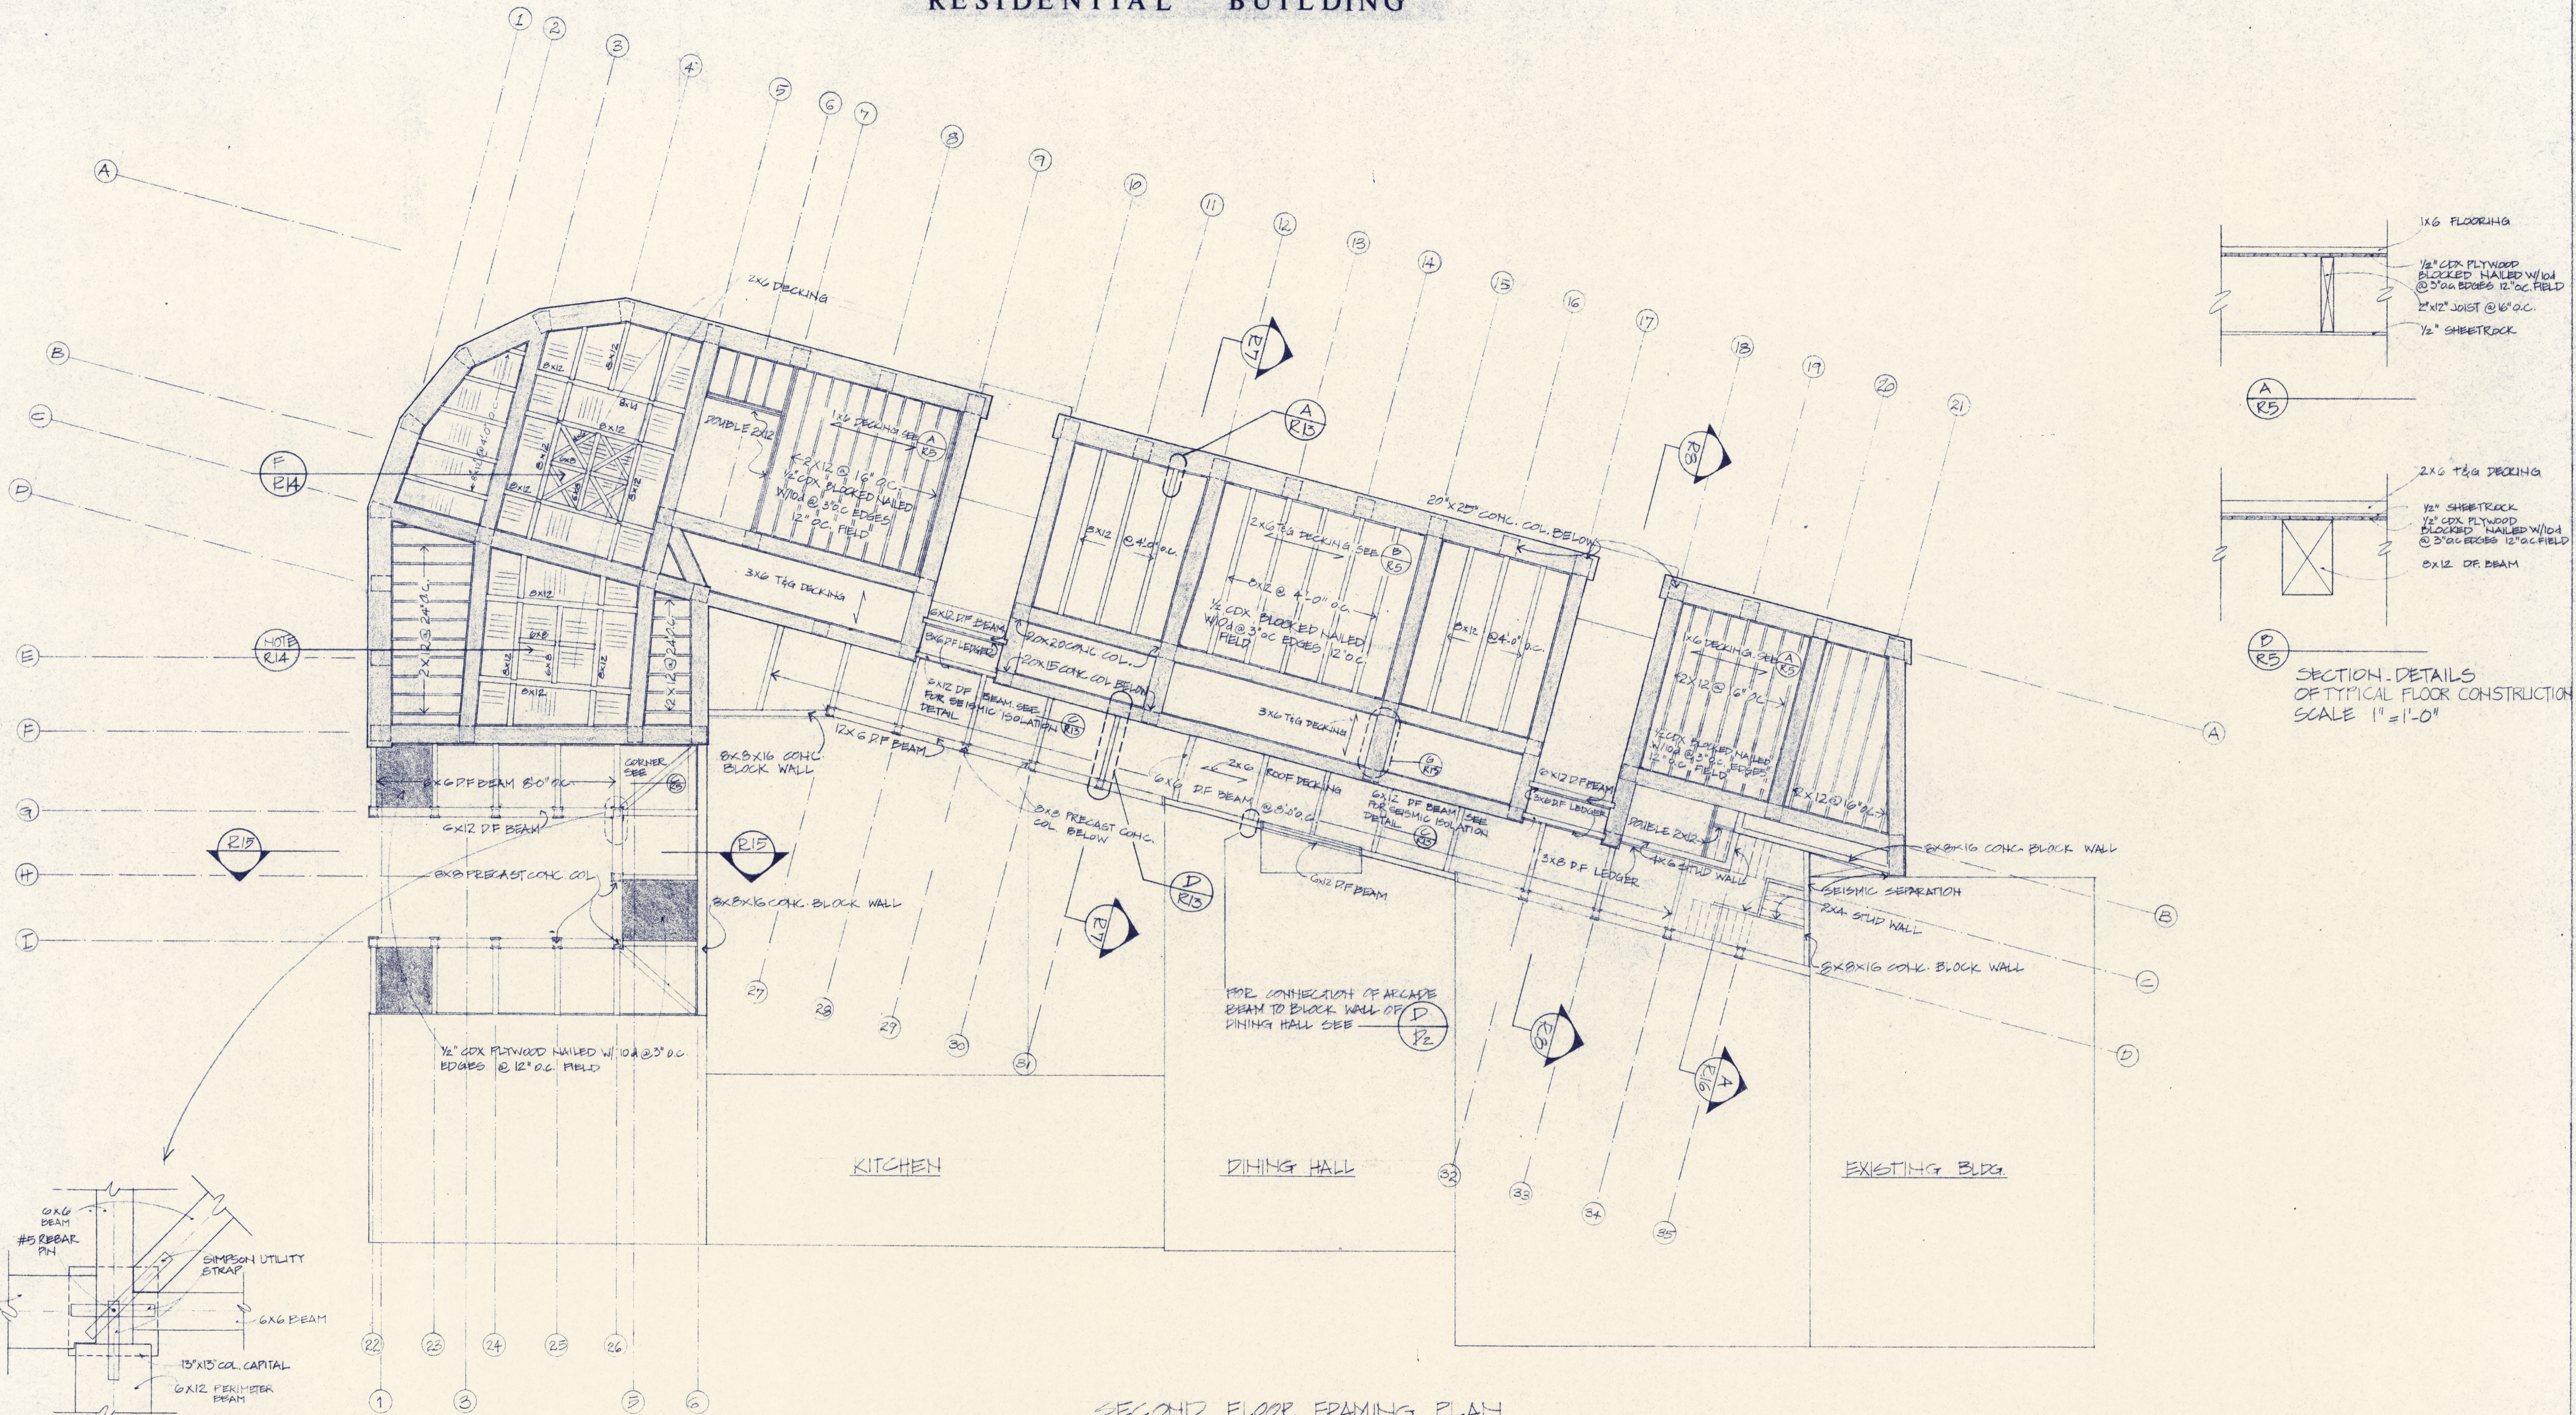

SECTION DETAILS OF TYPICAL FLOOR CONSTRUCTION
SCALE 1" = 1'-0"

SECOND FLOOR FRAMING PLAN
SCALE 1/8" = 1'-0"
DATE: JULY 10, 1987

CORNER DETAIL AT FRONT PORCH
SCALE 1" = 1'-0"

