




FIRST FLOOR PLAN - BLDG. "B"

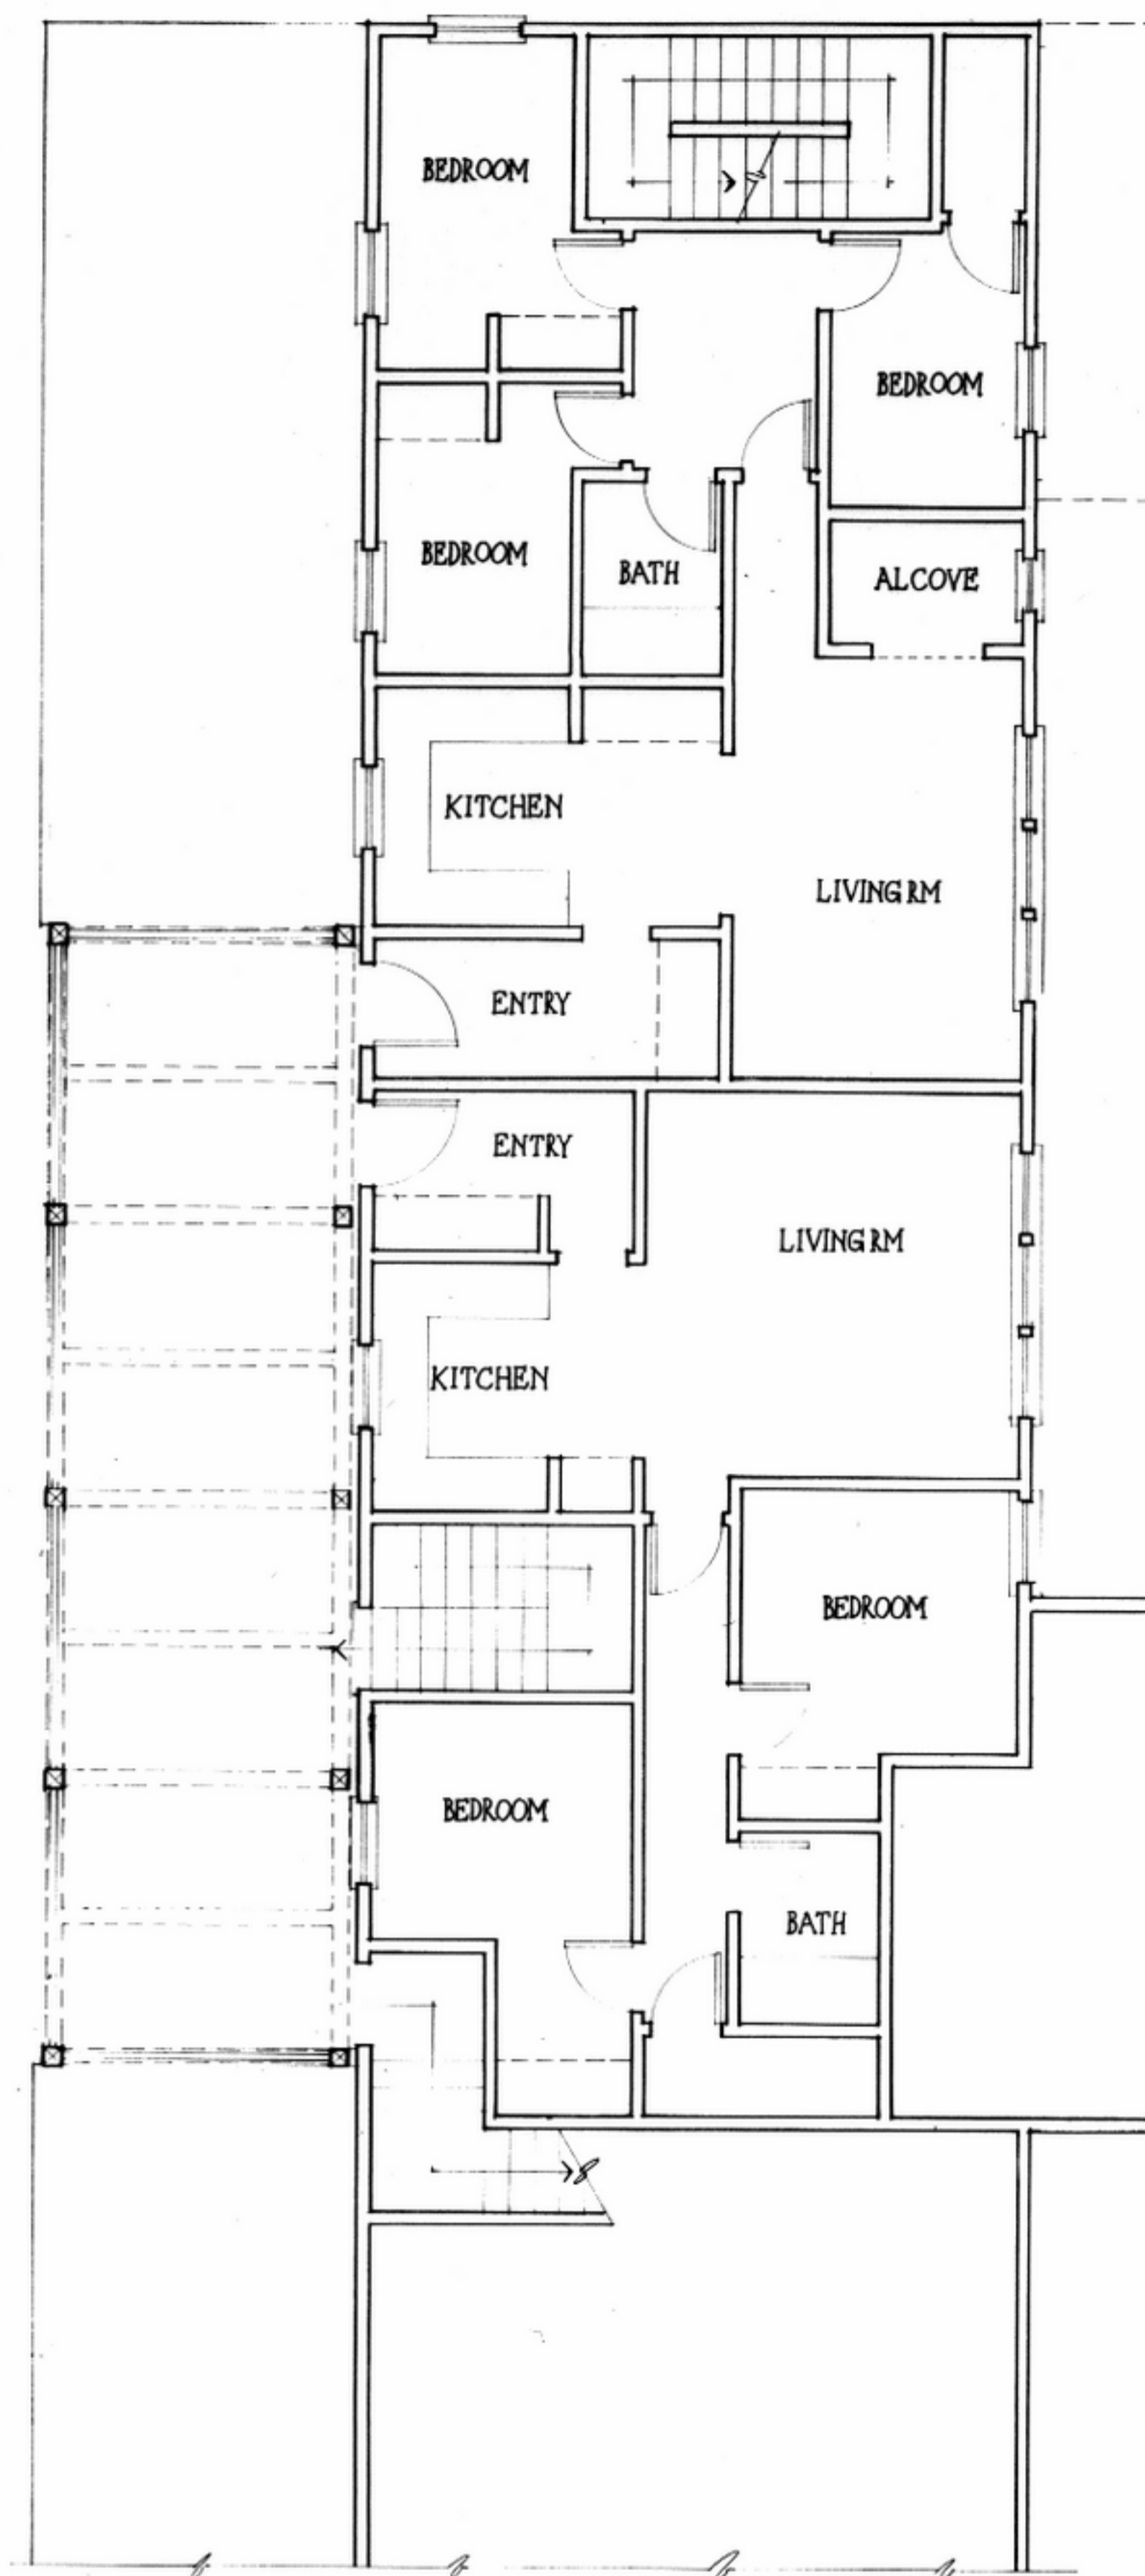

SECOND FLOOR PLAN - BLDG. "B"

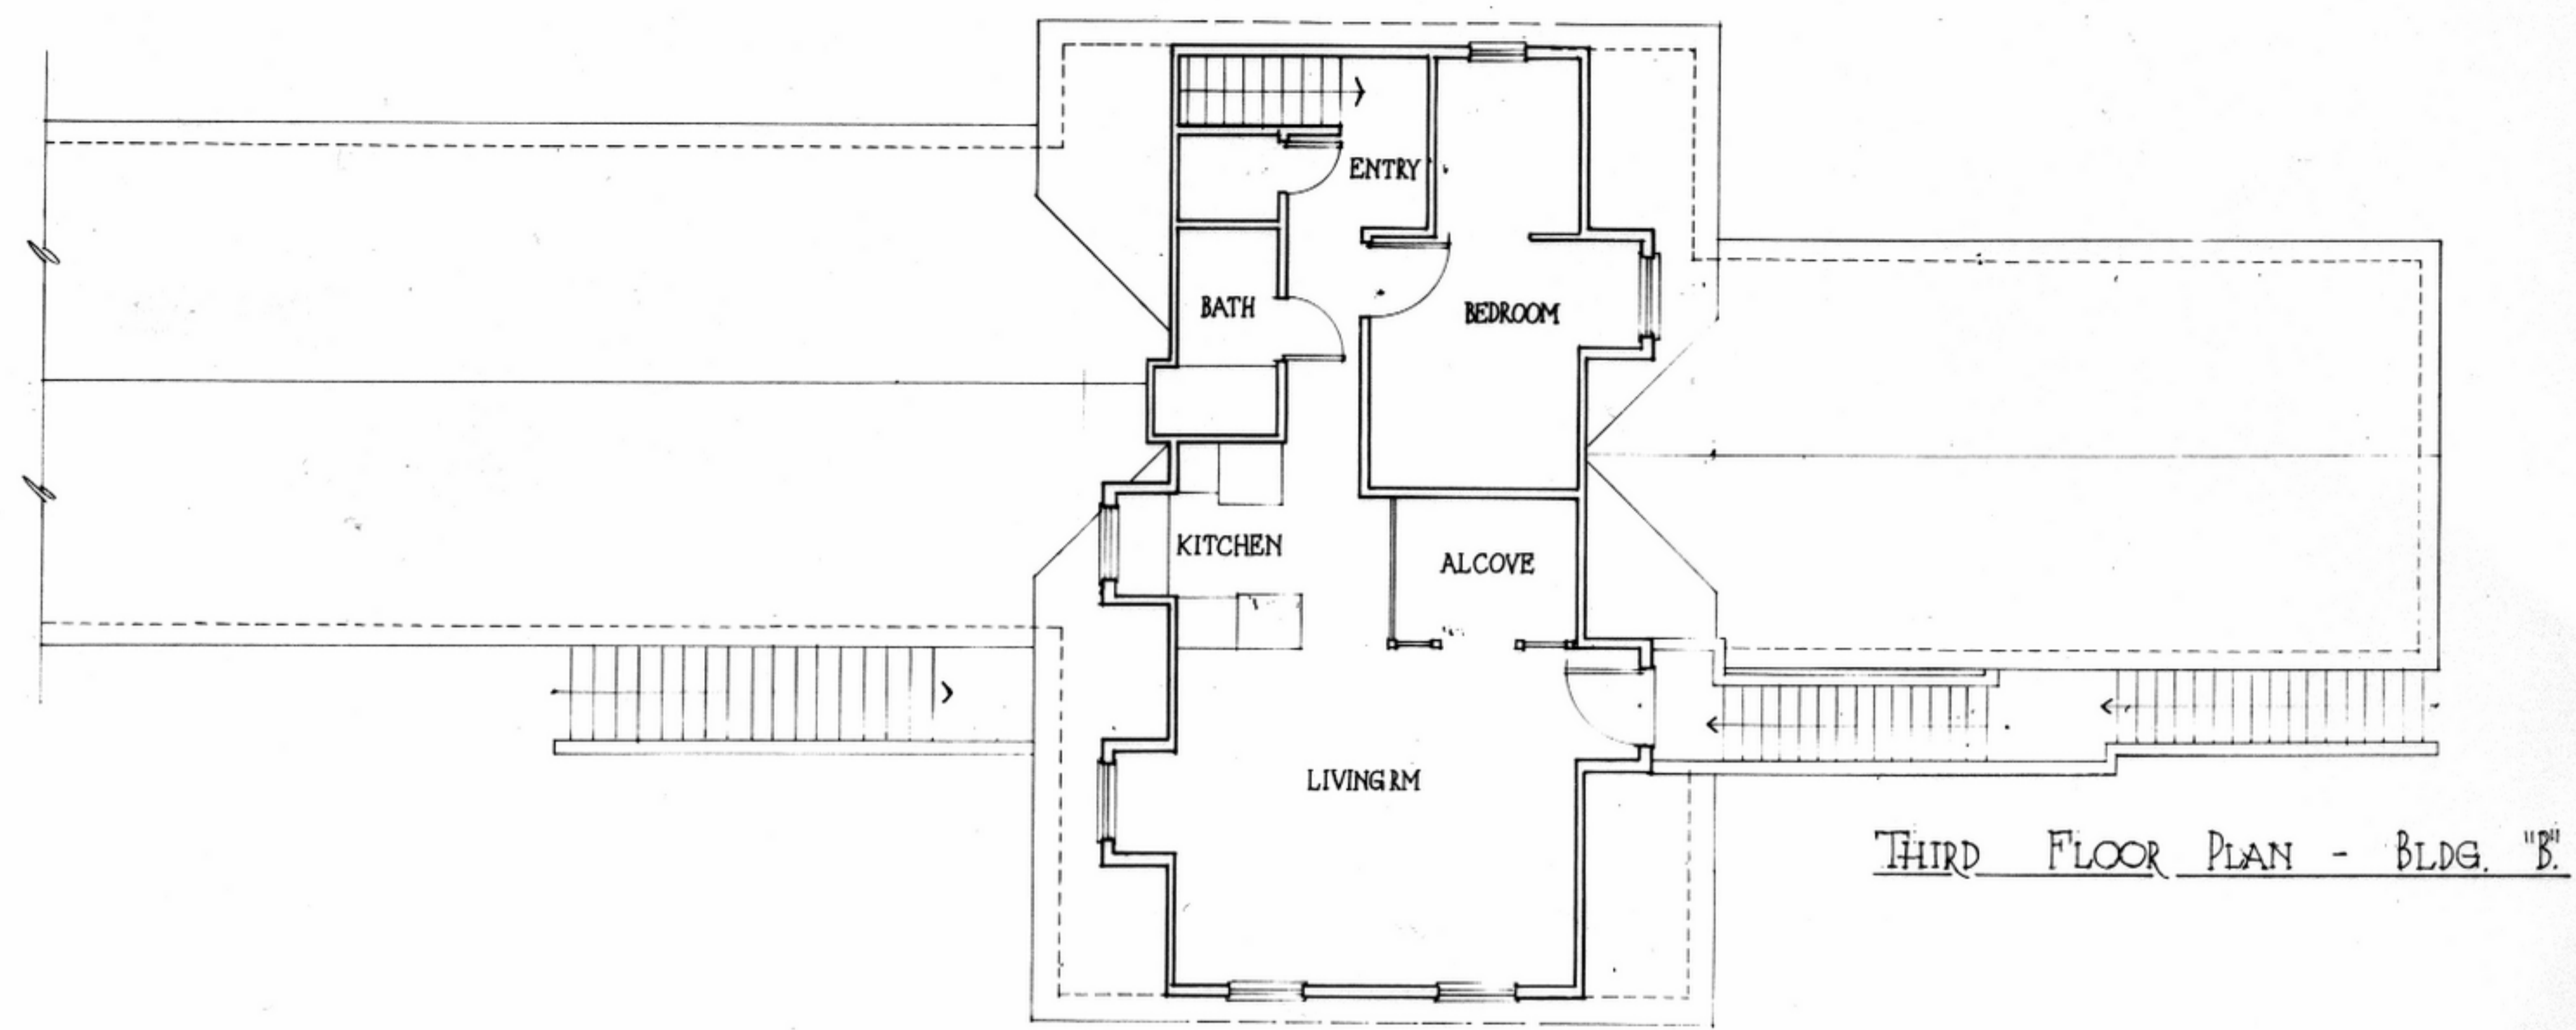


THIRD FLOOR PLAN - BLDG. "B"

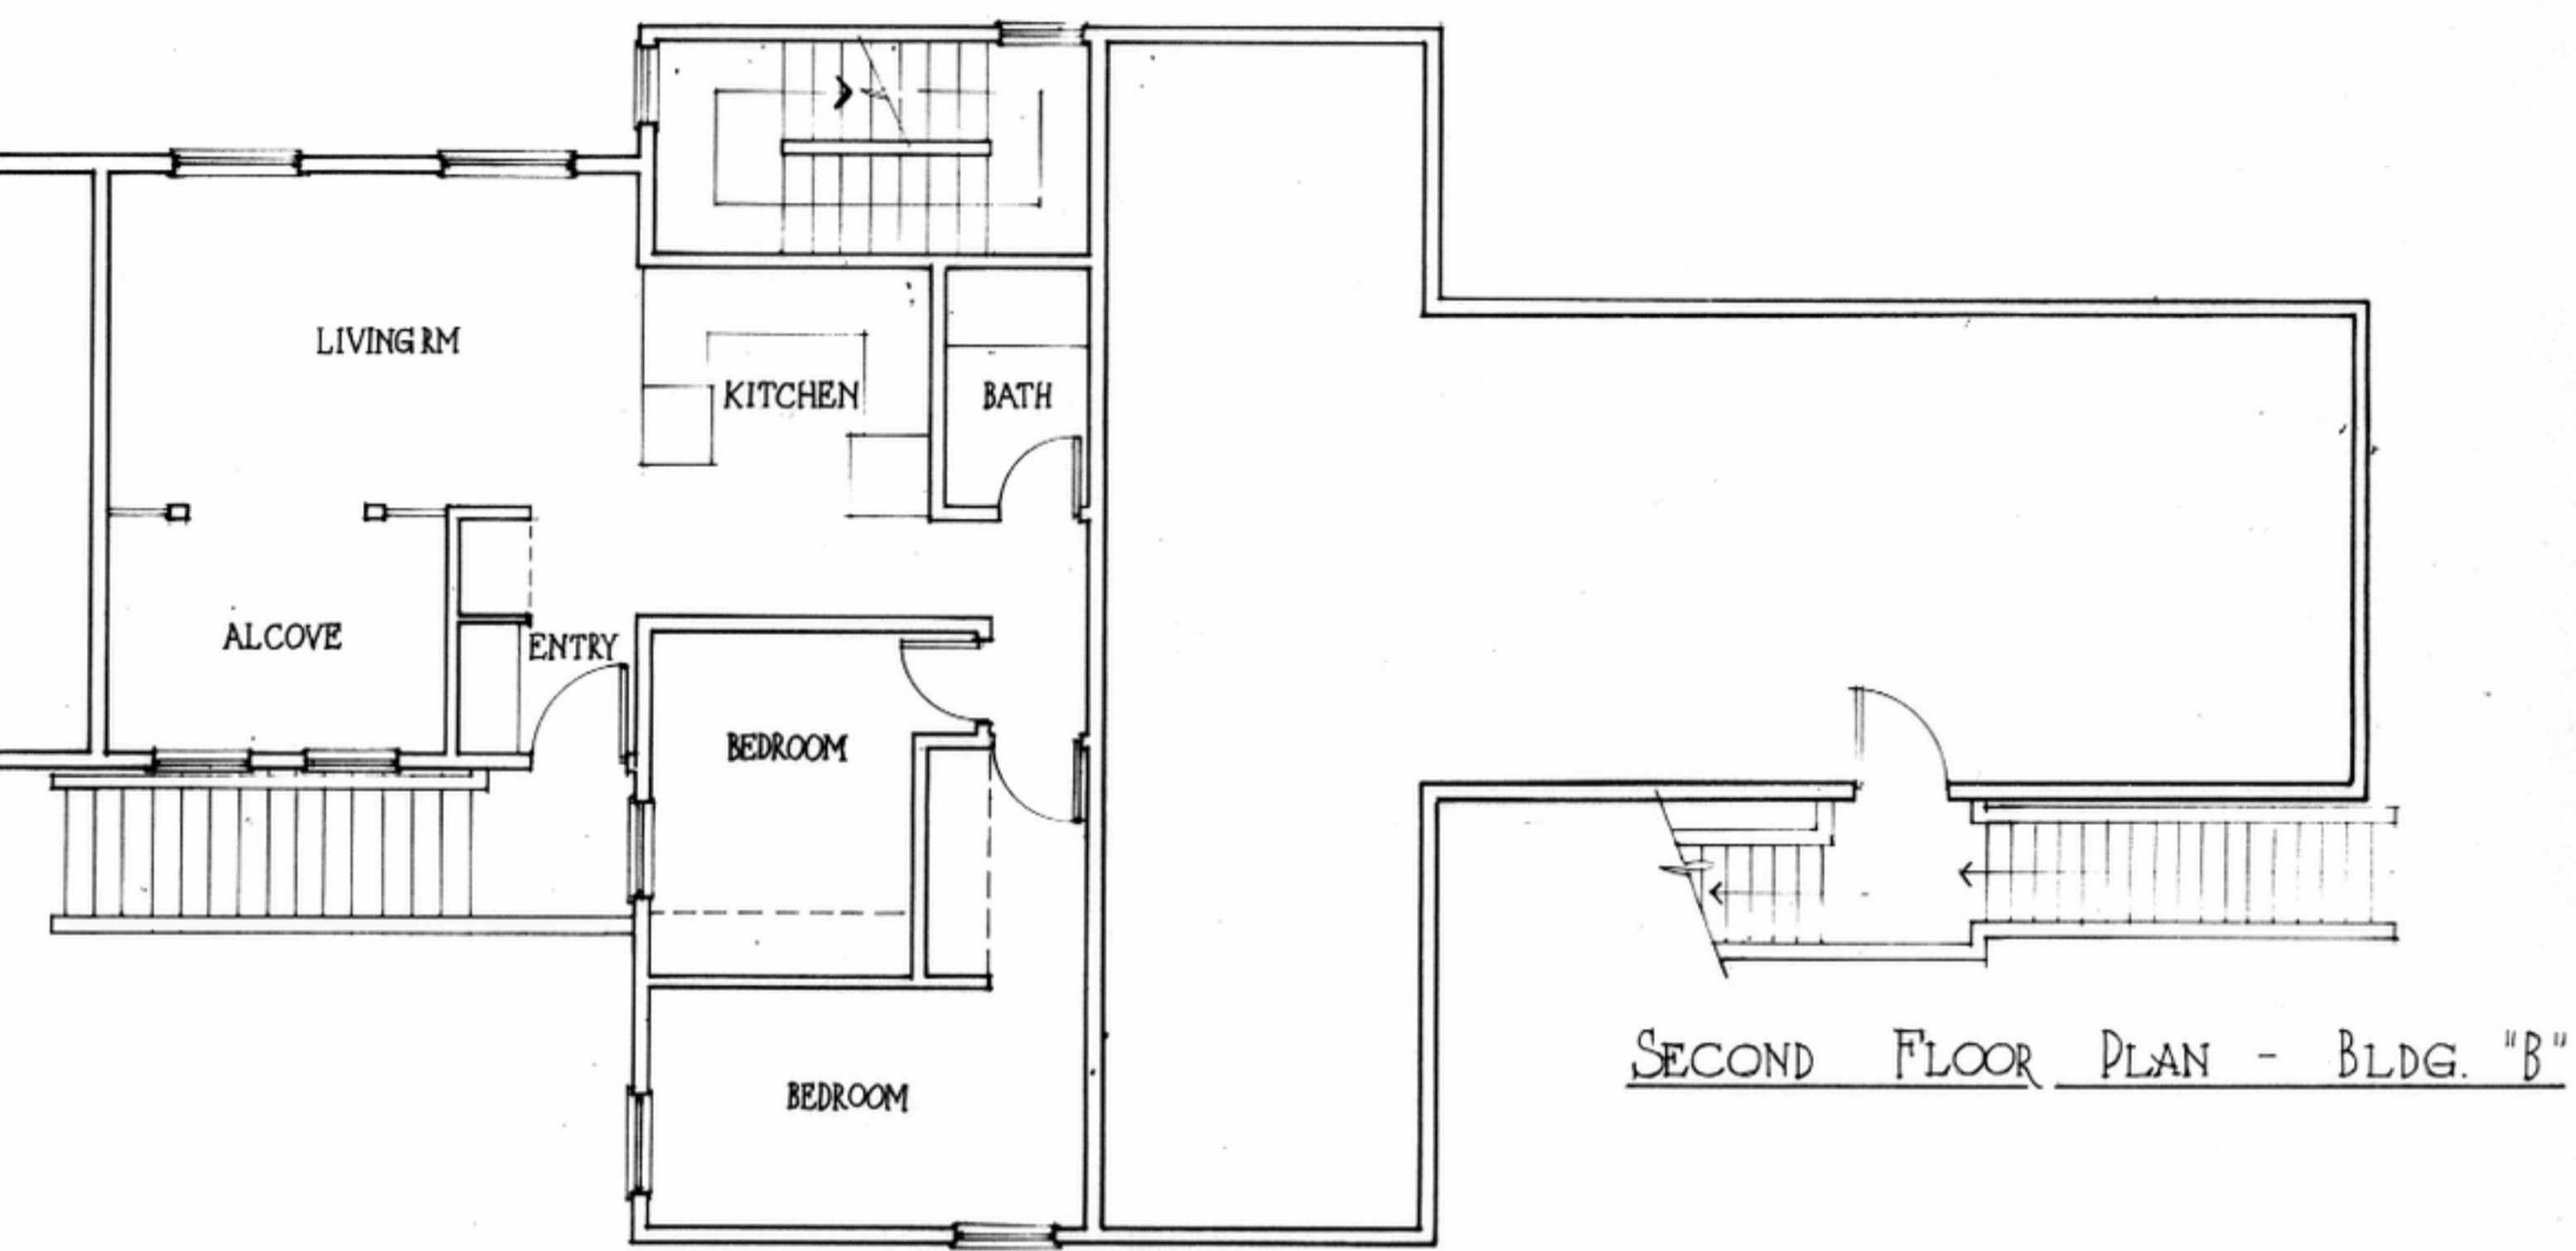

SECOND FLOOR PLAN - BLDG. "C"



SECTION THROUGH STREET

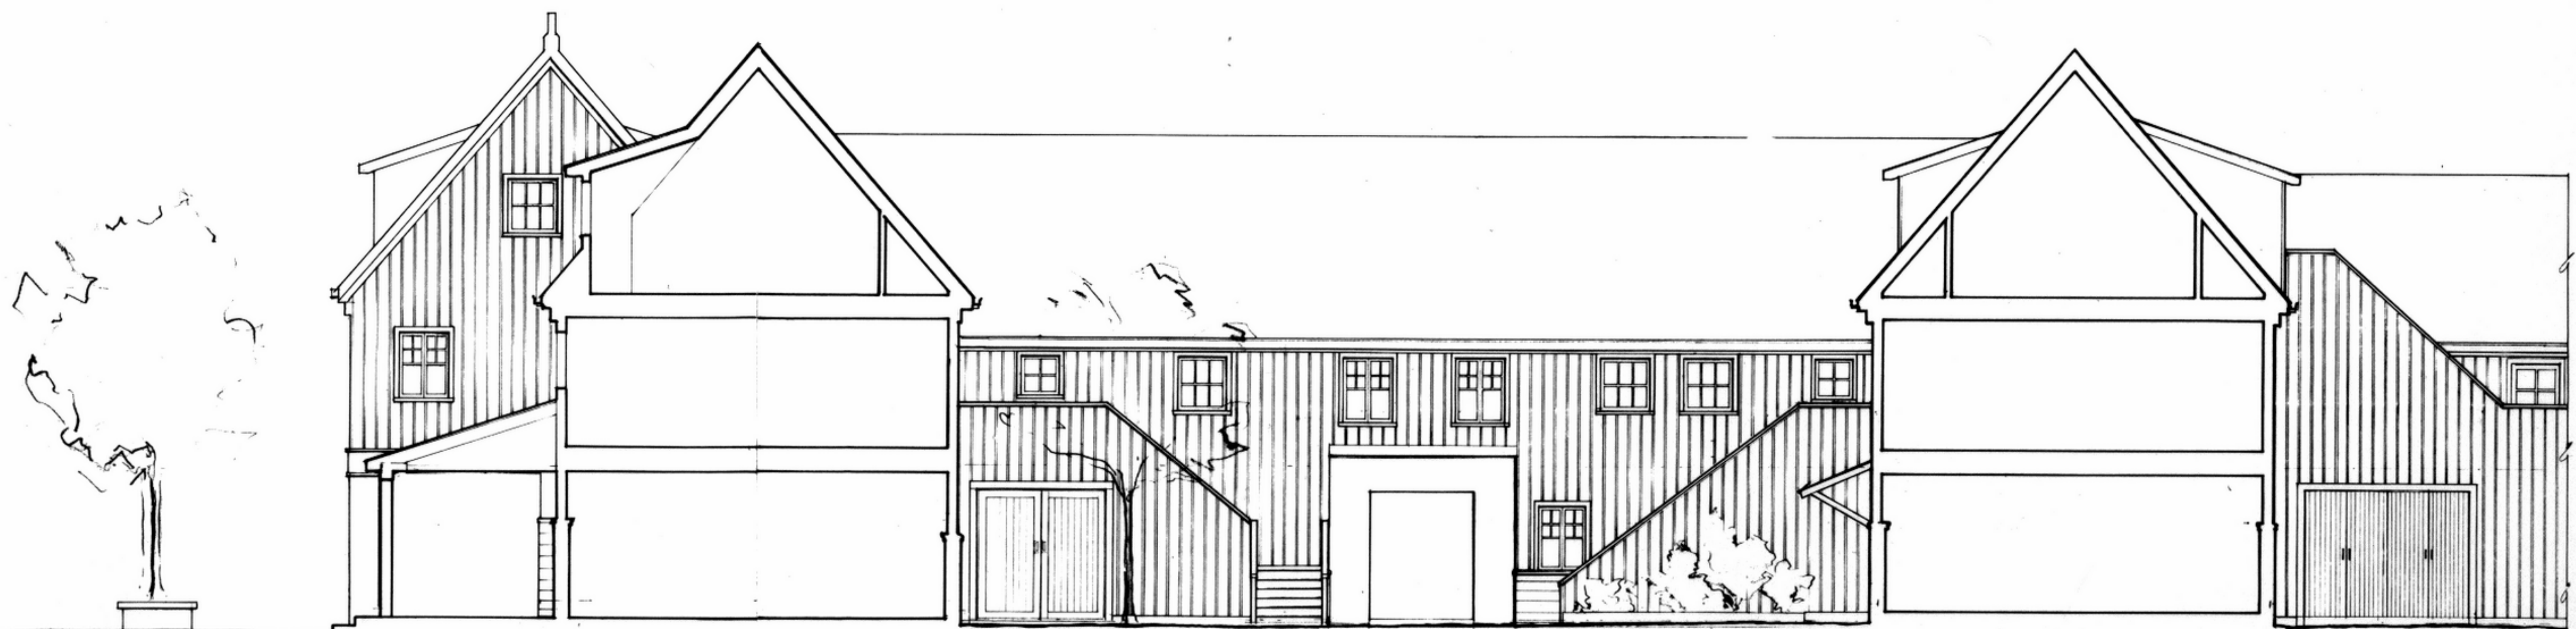

SECTION THROUGH INNER COURTYARD

AMAZON STUDENT FAMILY HOUSING

UNIVERSITY OF OREGON

SCALE: 1/8" = 1'-0"

CES/T&E ARCHITECTS