




NORTH ELEVATION scale 1 to 50

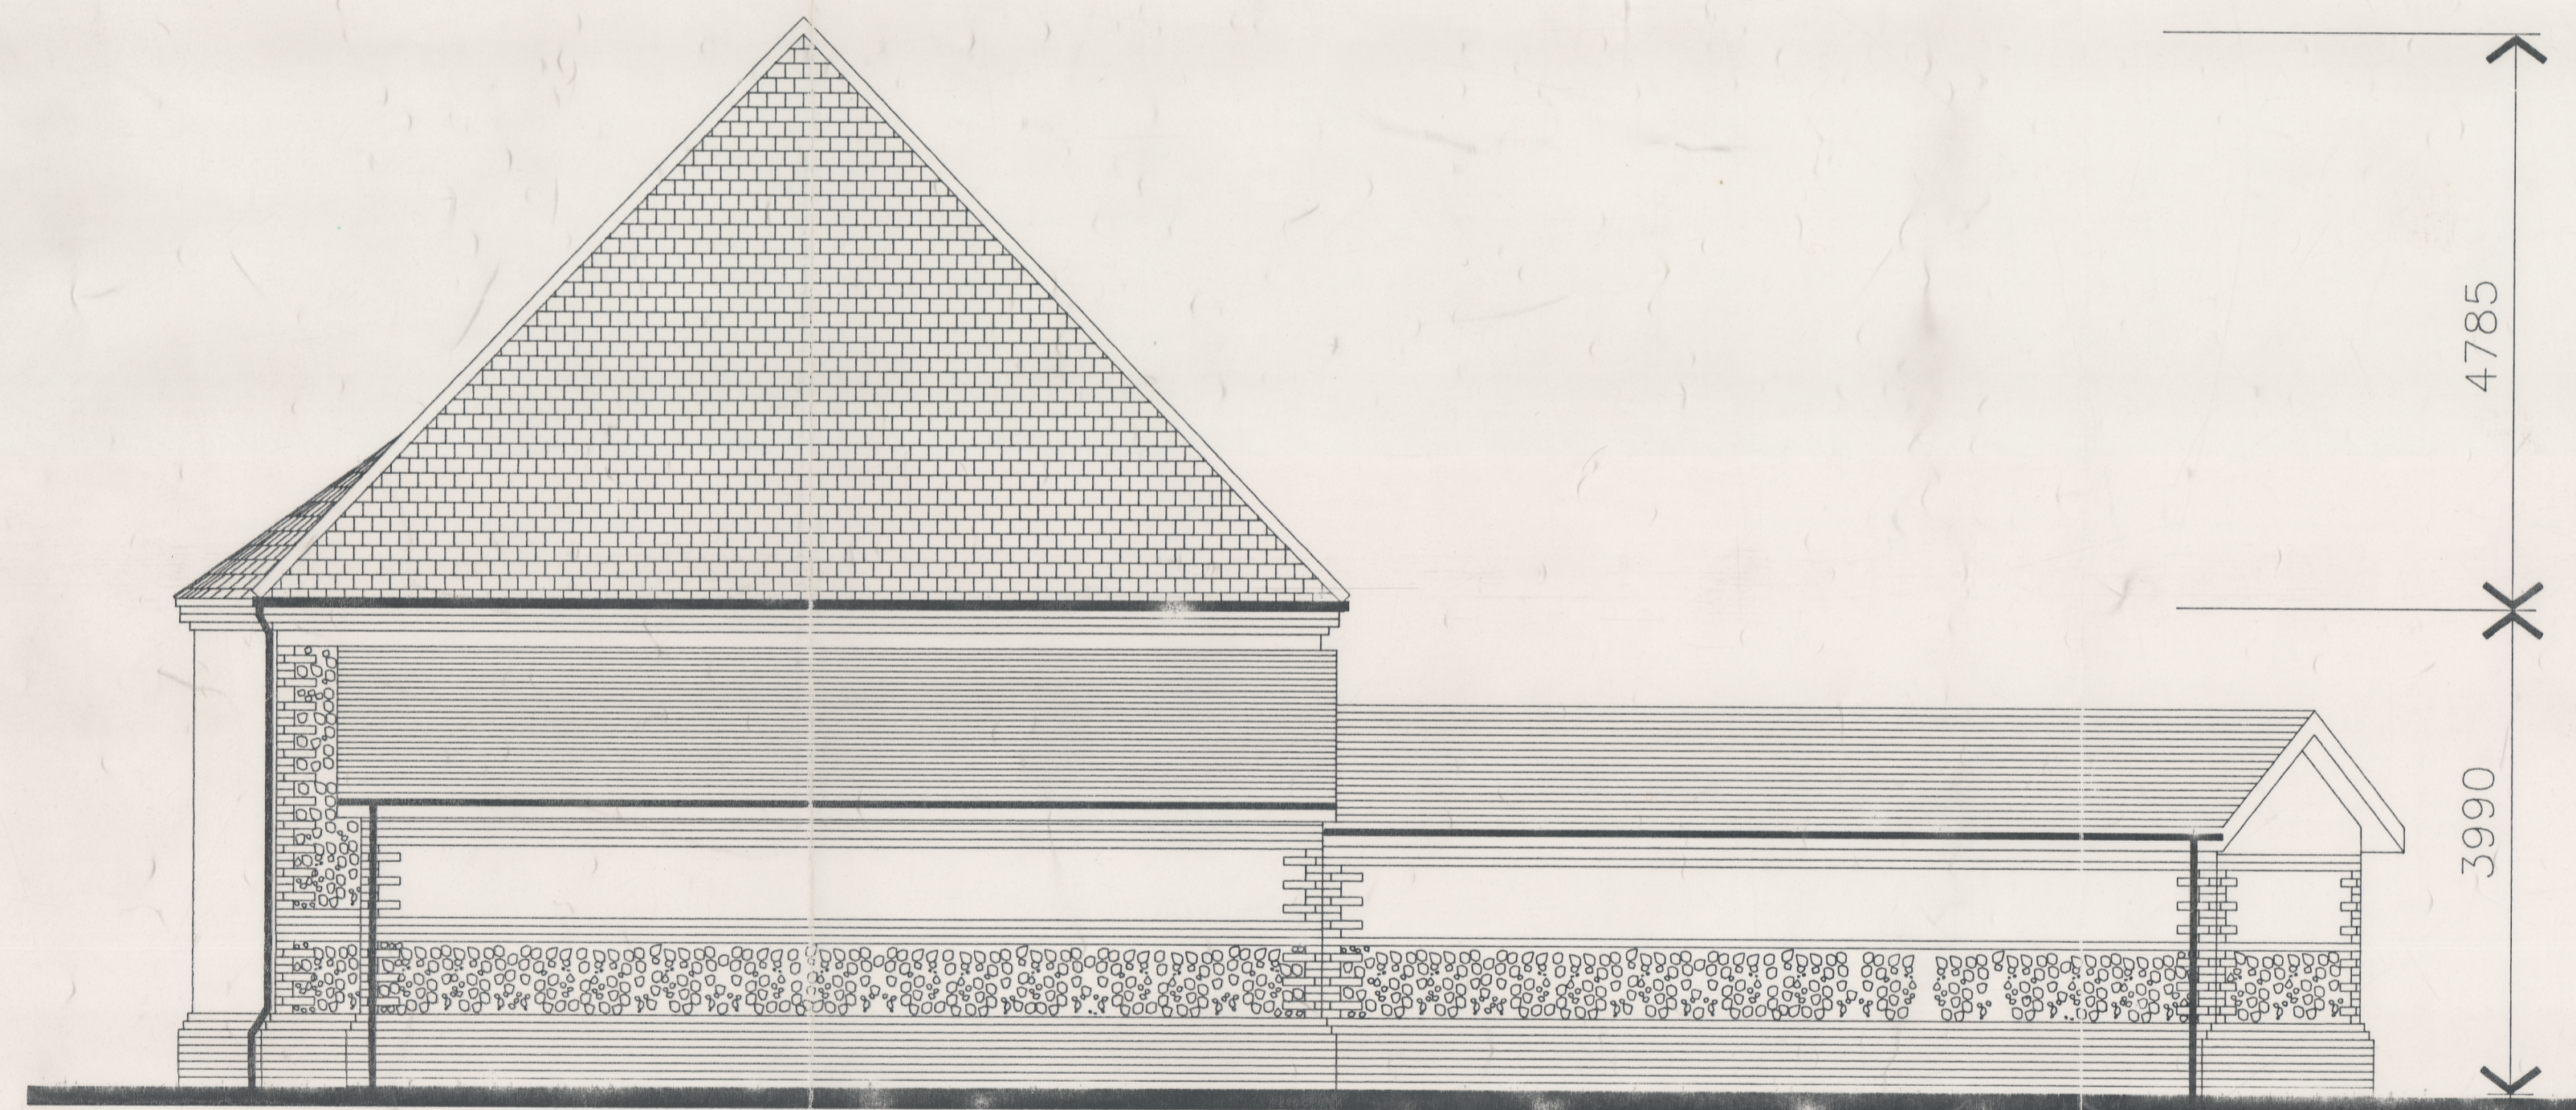

EAST ELEVATION scale 1 to 50

## MATERIALS

1. Exterior walls  
Brick plinth  
Bricks, 2"x8" traditional Sussex red by W.T.Lamb & Sons, or similar.  
Field flint band.  
Brickwork panels set into concrete frame.
2. Walls of wing buildings  
Brick plinth  
Bricks, 2"x8" traditional Sussex red by W.T.Lamb & Sons, or similar.  
Field flint band.  
Cement-sand rendered band.
3. Mortars  
Variety of lime and cement mortars, with ash or soot additives
4. Entrance porch walls  
White painted cement-sand render
5. Roof surface, main building  
Traditional red Sussex clay tile by Babylon Tile Co. of Staplehurst, or similar,  
mixed with traditional reclaimed tiles
6. Roof surface of wings  
Code 6 lead sheet with rolls at 600 centres.  
Vertical faces to be slate or tile-hung.
7. Windows  
Wood sash, white painted hardwood, framed and glazed
8. Doors  
Wood sash, painted hardwood, framed and glazed.
9. Eaves  
Brick cornice built up under eave  
Painted wooden fascia board
10. Rainwater Goods  
100mm Cast iron, traditional age moulding and brackets and 63mm downpipes.
11. Garden walls  
Brick and flint  
Concrete seat capping on low walls
12. Paths  
Bredon gravel, crushed and rolled
13. Terrace surfaces  
Stone, or concrete pavers, or Bredon gravel, or mixed.
14. Plant materials  
Indigenous, to be selected and planted under supervision of West Dean  
head gardener, in keeping with the renewal of the park and grounds.

Rev	Description	Date	Approved
AMENDMENT RECORD			
 <b>UNICORN CONSULTANCY SERVICES LIMITED</b> 			
Office Of Origin <b>Design &amp; Project Management</b> Brunel House, 42 The Hard, Portsmouth, Hants. PO1 3DS Tel: 0705 822341			
Project <b>West Dean Gardens Visitors' Centre West Dean, Chichester.</b>		Element / Worksection <b>Sections</b>	
Design Manager G.J.Hewitt	Design Director	Scales 1 : 50	
Architect/Engineer Responsible N.E.Awan	Project Engineer	Project ID	
Approved	Date	Drawing No <b>AB - 6 - F</b>	
Drawn A.J.Headley	Date April 1994	Revision	
Checked	Date		