



SOUTH ELEVATION scale 1 to 50

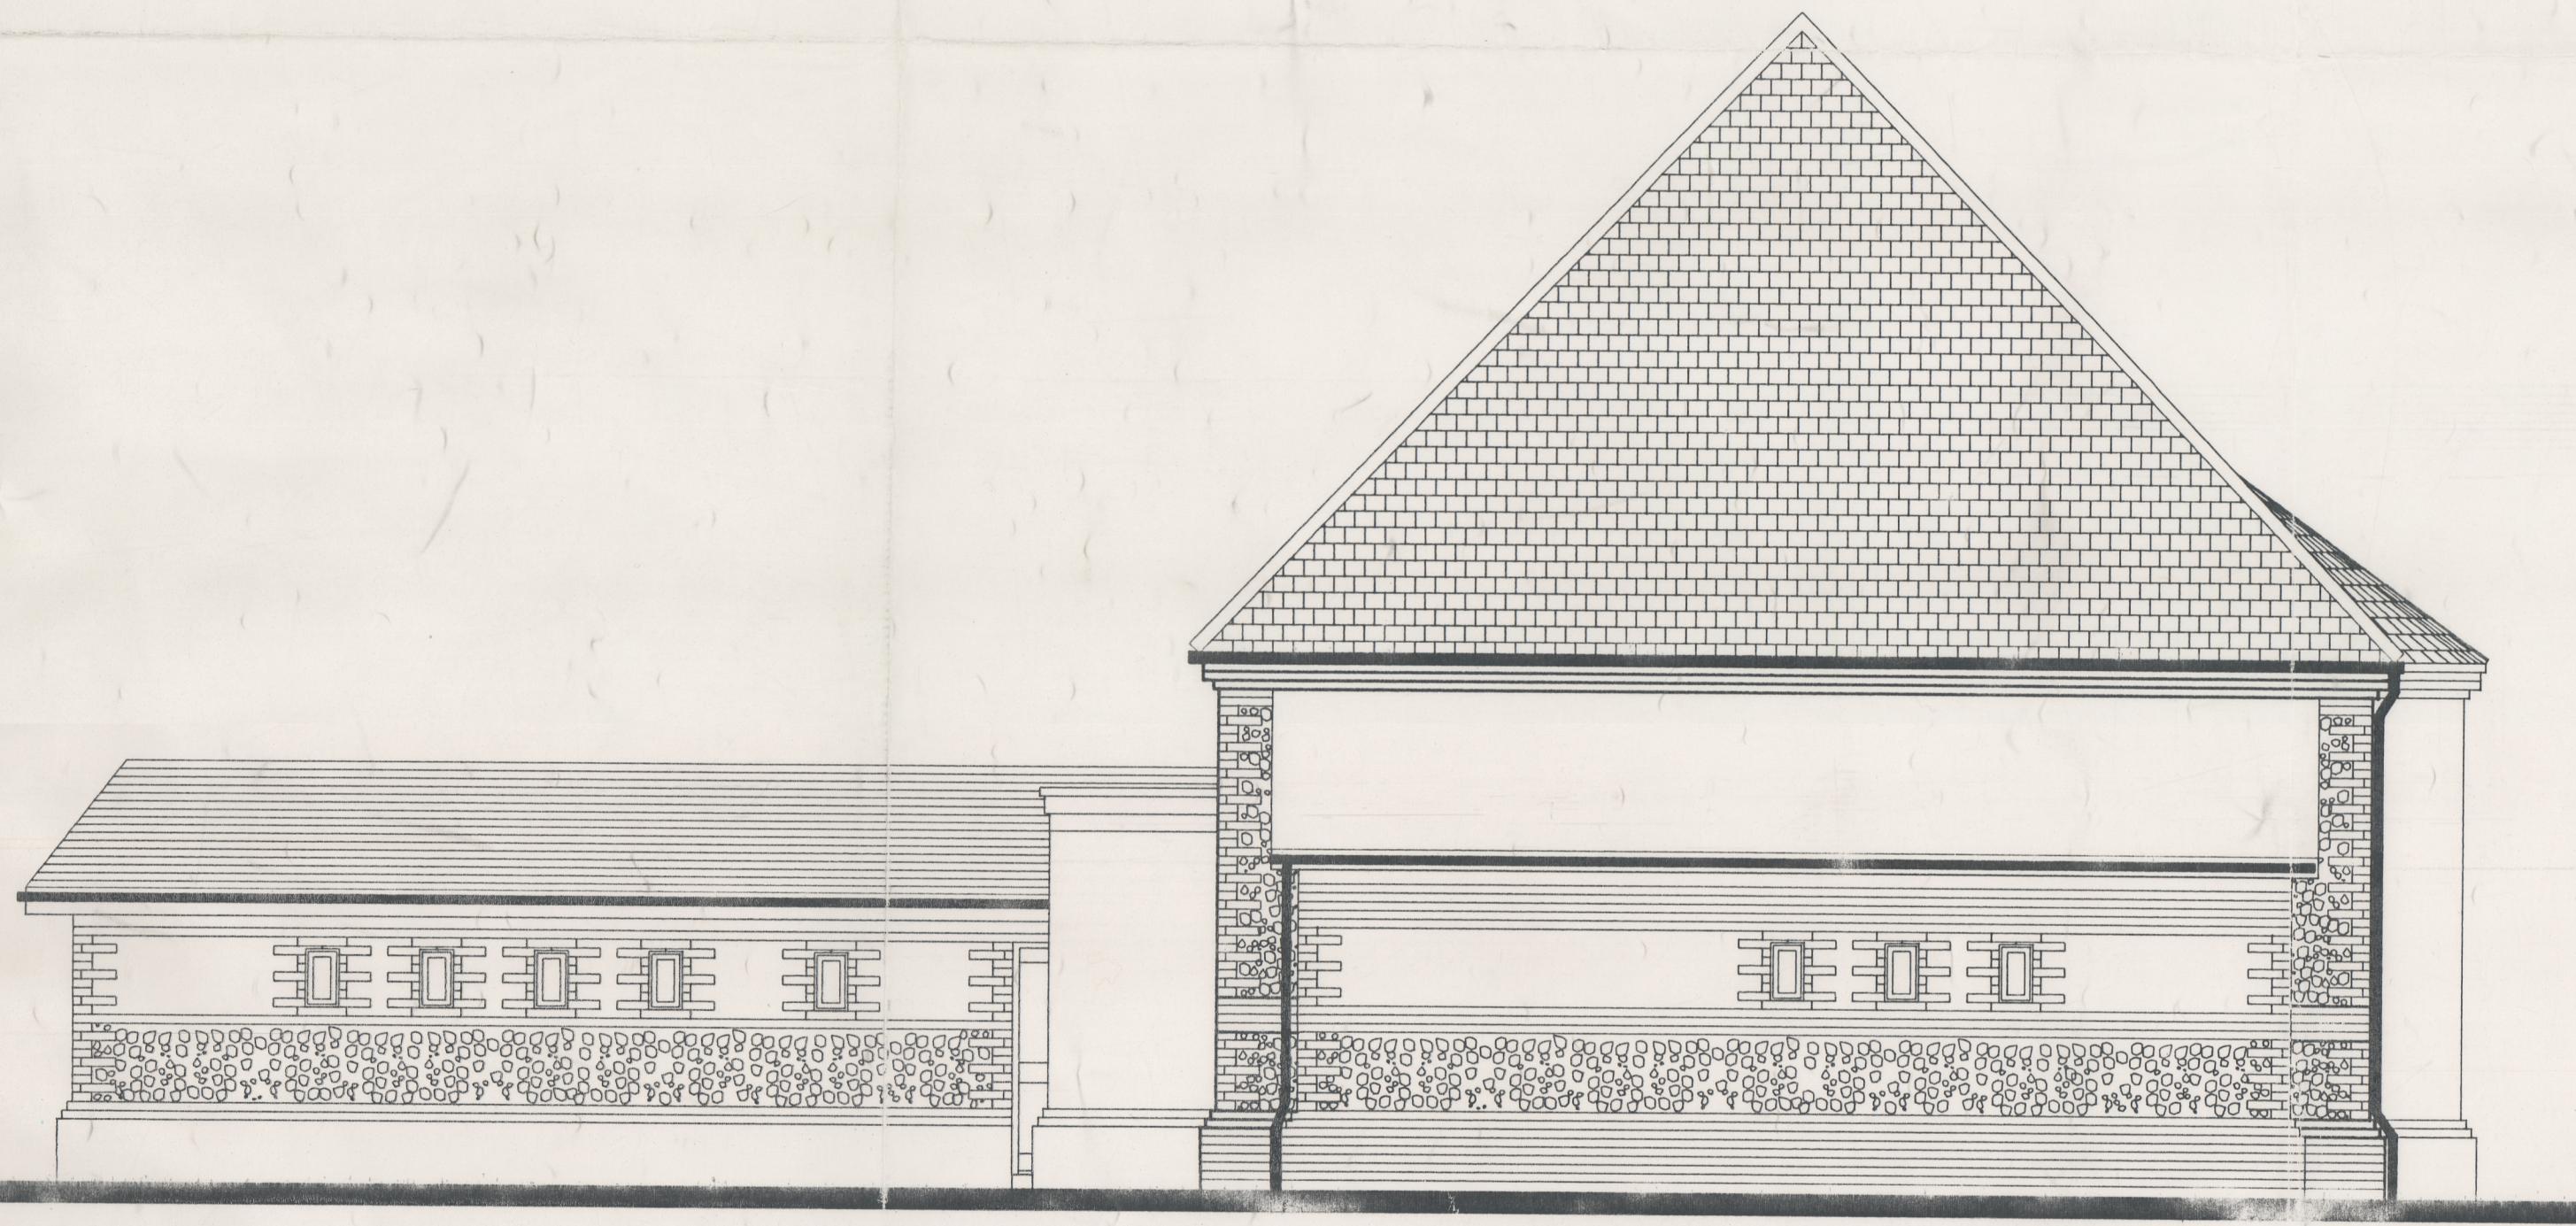

WEST ELEVATION scale 1 to 50

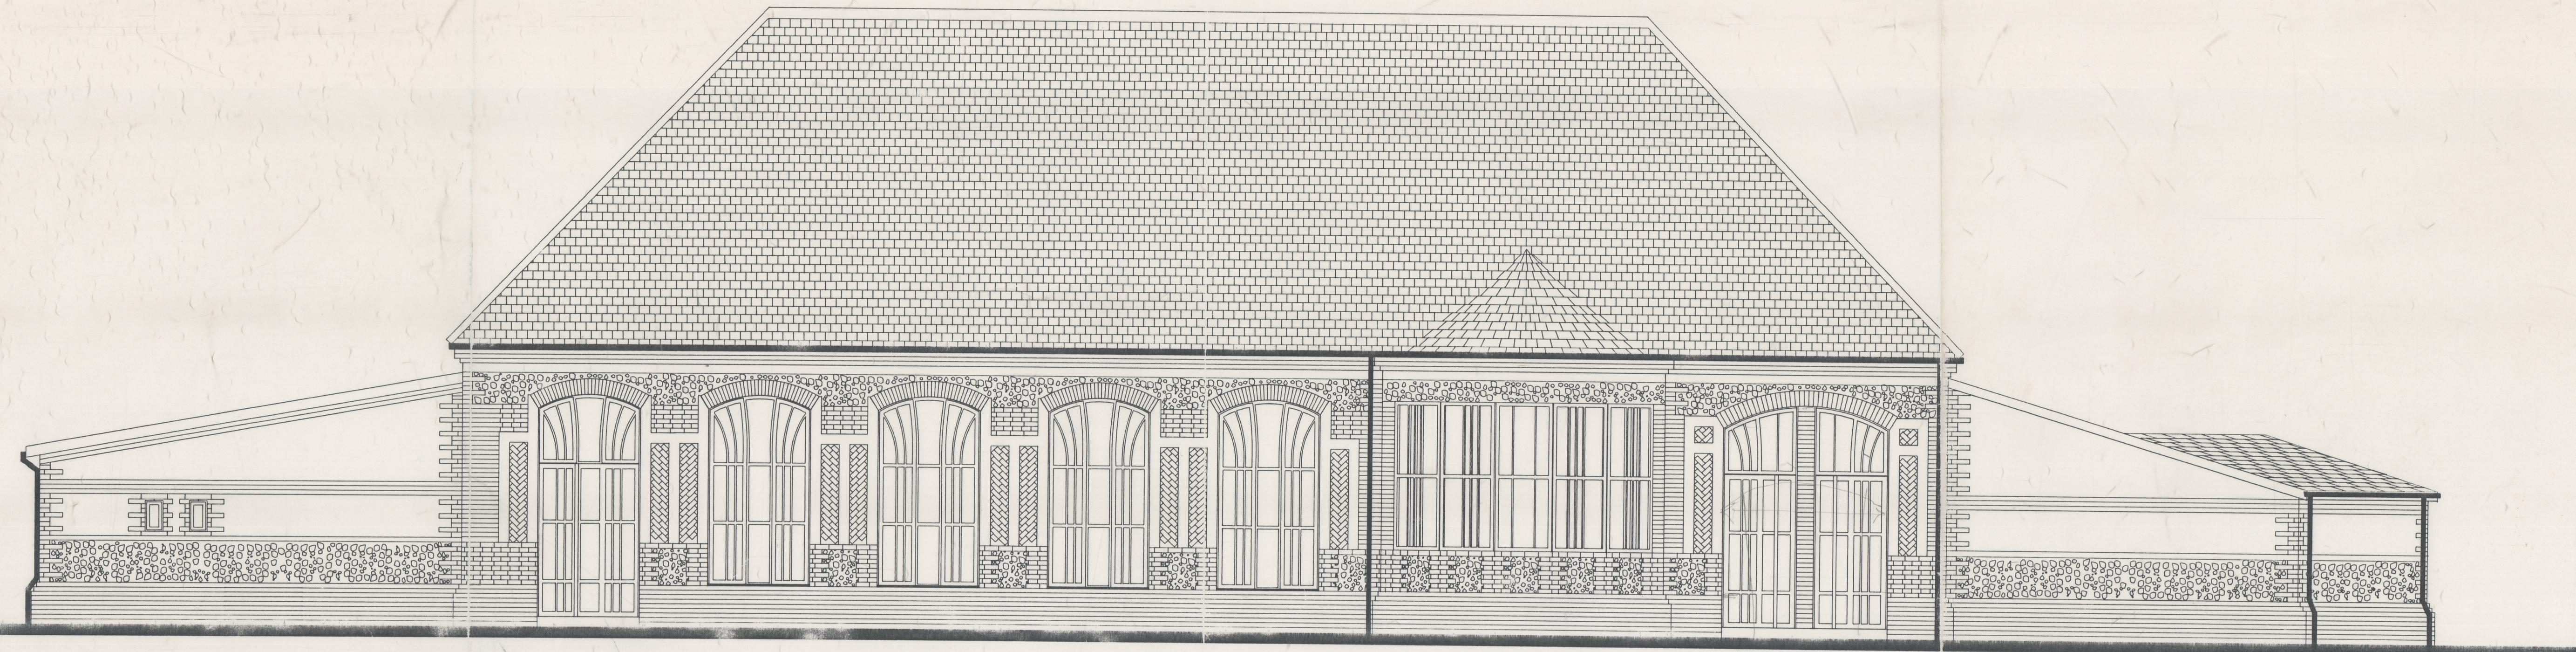

## MATERIALS

1. Exterior walls  
Brick plinth  
Bricks, 2"x8" traditional Sussex red by W.T.Lamb & Sons, or similar.  
Flint bond.  
Brickwork panels set into concrete frame.
2. Walls of wing buildings  
Brick plinth  
Bricks, 2"x8" traditional Sussex red by W.T.Lamb & Sons, or similar.  
Flint bond.  
Cement-sand rendered bond.
3. Mortars  
Variety of lime and cement mortars, with ash or soot additives
4. Entrance arch way  
White painted cement-sand render
5. Roof surface, main building  
Traditional red Sussex clay tile by Babylon Tile Co. of Staplehurst, or similar, mixed with traditional reclaimed tiles
6. Roof surfaces, wings  
Cor 6 inch sheet with rolls at 600mm centres.  
Vertical faces to be slate or tile-hung.
7. Windows  
Wood sash, white painted hardwood, framed and glazed
8. Doors  
Wood sash, painted hardwood, framed and glazed.
9. Eaves  
Brick cornice built up under eave  
Painted wooden fascia board
10. Rainwater Goods  
100mm Cast iron, traditional aged moulding and brackets, 63mm downpipes.
11. Garden paths  
Brick and flint  
Concrete seat capping on low walls
12. Minor paths  
Bredon gravel, crushed and rolled
13. Terrace surfaces  
Stone, or concrete pavers, or Bredon gravel, or mixed.
14. Plant material  
Indigenous, to be selected and planted under supervision of West Dean head gardener, in keeping with the renewal of the park and grounds.

Rev	Description	Date	Approved
AMENDMENT RECORD			
UNICORN CONSULTANCY SERVICES LIMITED			
FS 2317 FS 20707			
Office Of Origin Design & Project Management Brunel House, 42 The Hard, Portsmouth, Hants. PO1 3DS Tel: 0705 822341			
Project West Dean Gardens Visitors' Centre West Dean, Chichester.			
Element / Worksection Sections			
Design Manager G.J.Hewitt	Design Director N.E.Awan	Scales 1 : 50	Project ID
Architect/Engineer Responsible N.E.Awan	Project Engineer		
Approved Drawn A.J.Headley	Date April 1994	Date	Drawing No AB - 7-F
Checked	Date		Revision