


HOUSE FOR ARTHUR ROAD, MARTINEZ PARCEL No. 890-120-040

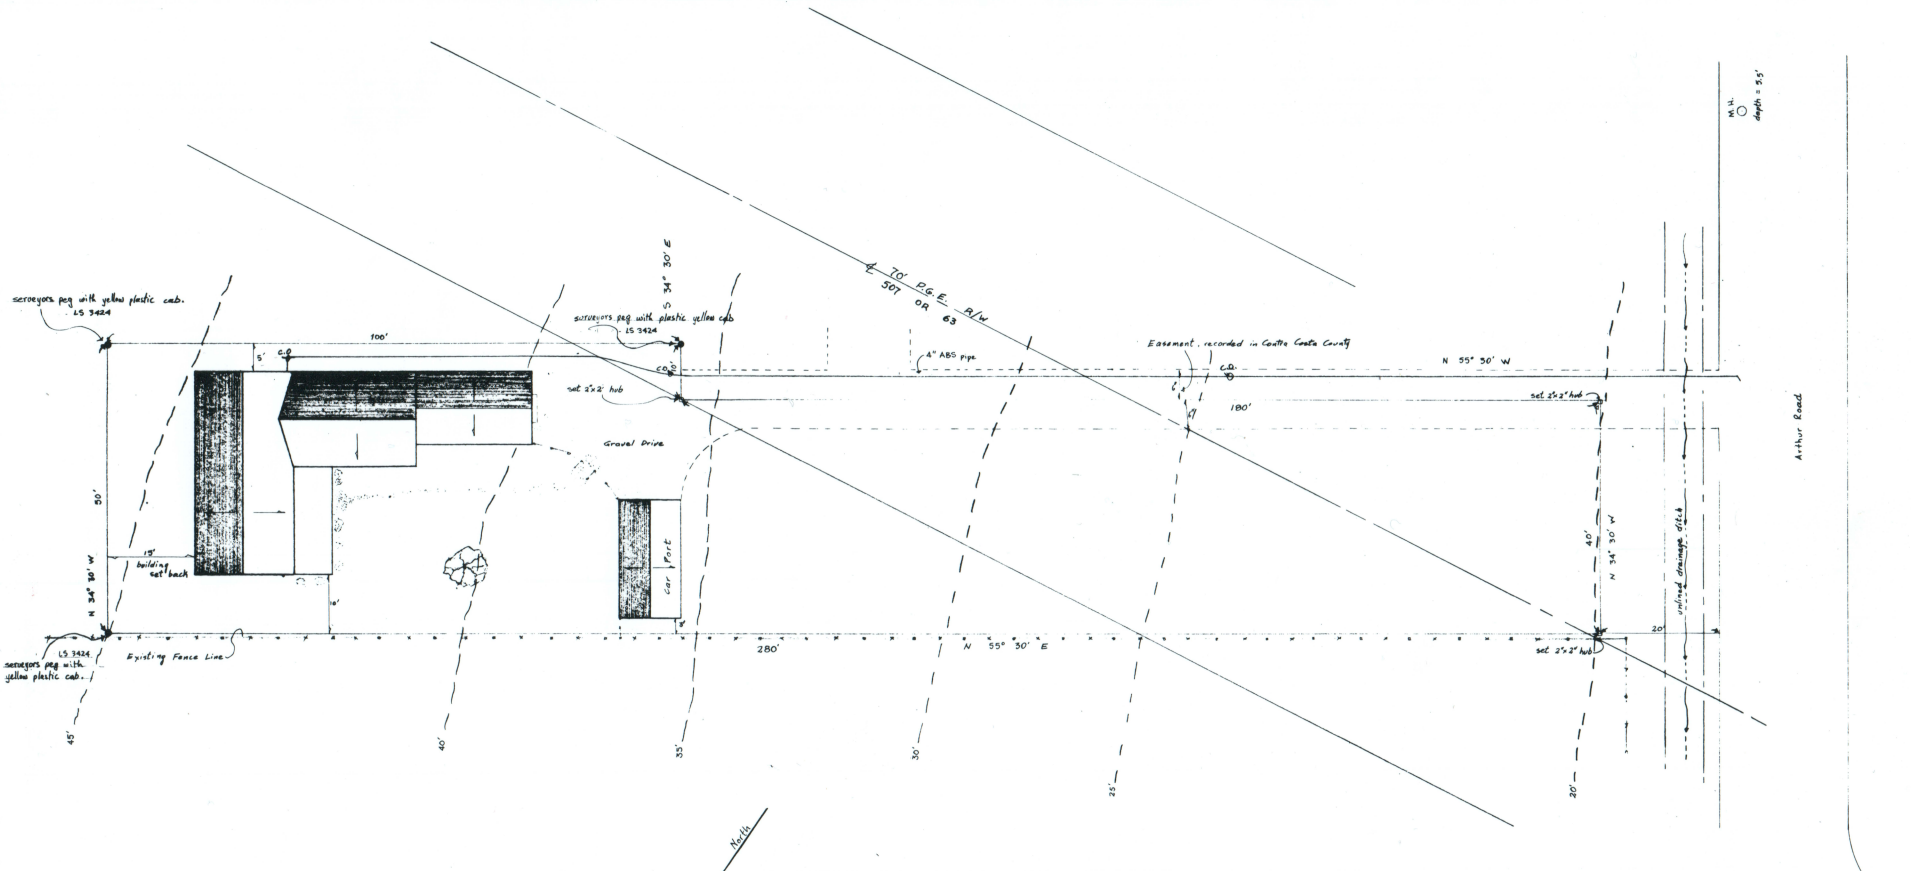

Site Plan
page 1 of 8 scale: 1" = 10'

