


DIMENSIONS: ALL EXTERNAL DIMENSIONS ARE TAKEN TO THE OUTER FACE OF MASONRY ABOVE THE PLINTH.

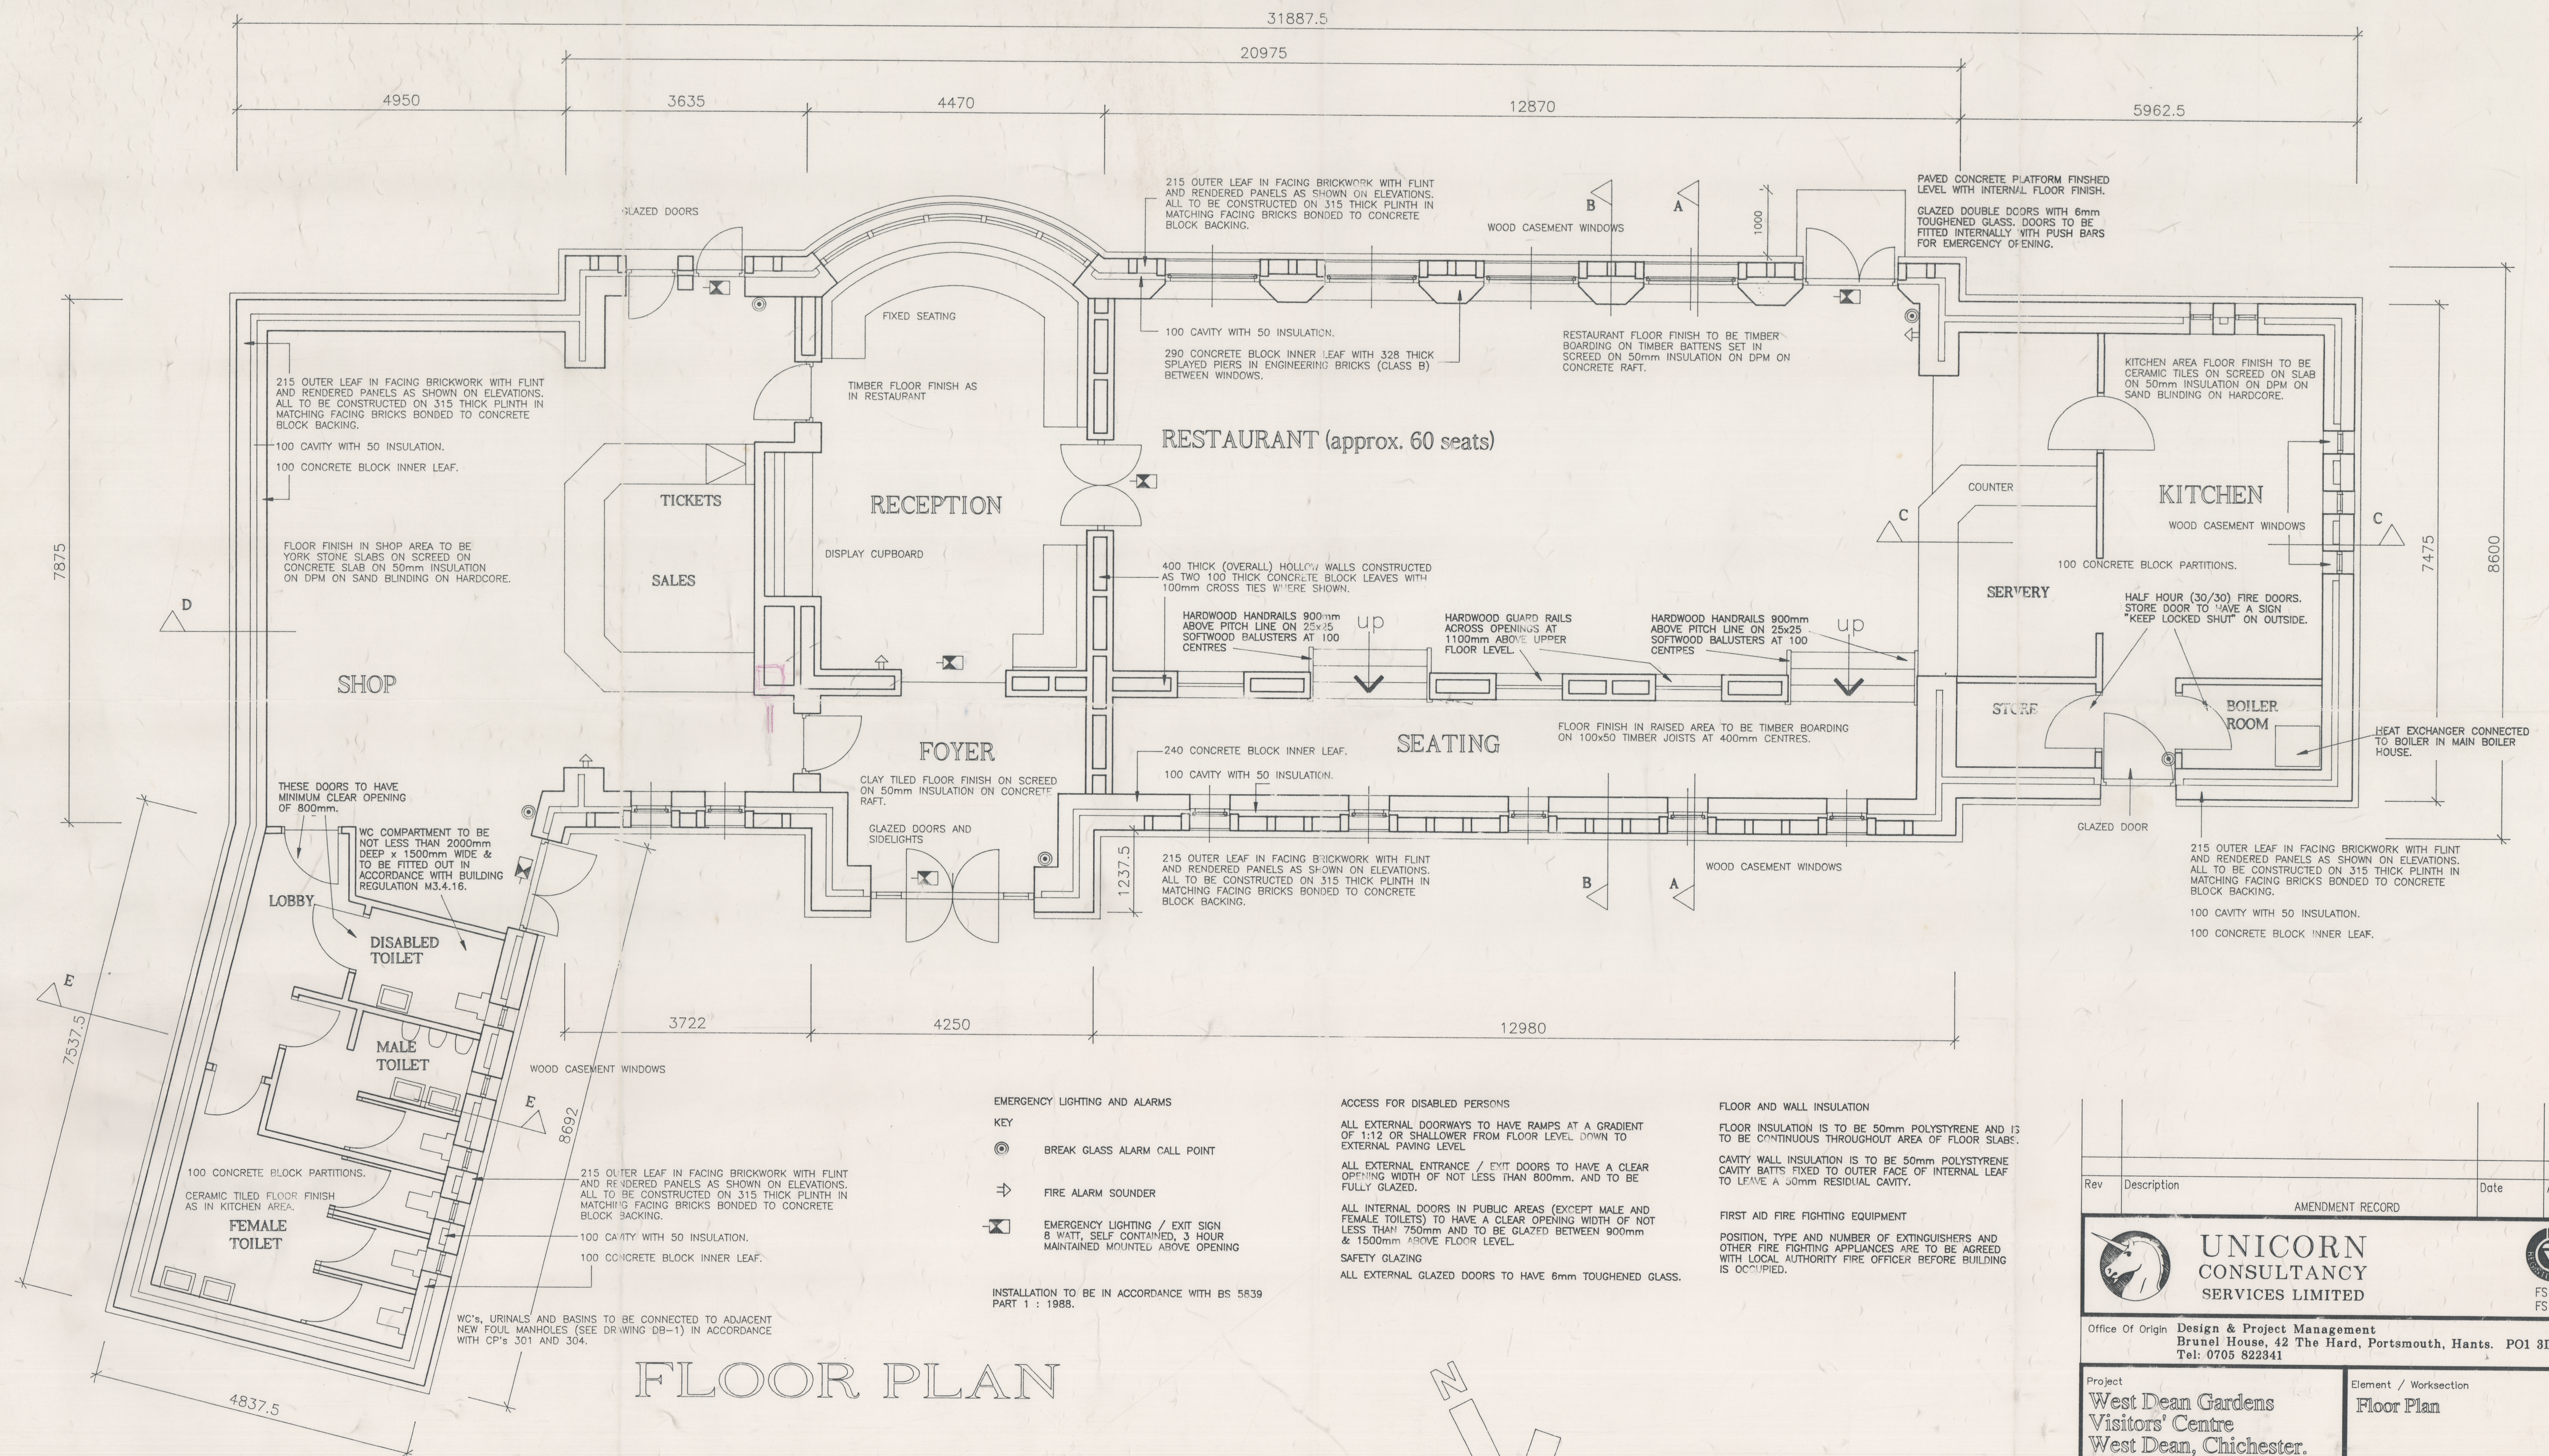

## FLOOR PLAN

### EMERGENCY LIGHTING AND ALARMS

- KEY
- ⊙ BREAK GLASS ALARM CALL POINT
  - FIRE ALARM SOUNDER
  - ⊠ EMERGENCY LIGHTING / EXIT SIGN  
8 WATT, SELF CONTAINED, 3 HOUR  
MAINTAINED MOUNTED ABOVE OPENING

INSTALLATION TO BE IN ACCORDANCE WITH BS 5839  
PART 1 : 1985.

### ACCESS FOR DISABLED PERSONS

ALL EXTERNAL DOORWAYS TO HAVE RAMP AT A GRADIENT OF 1:12 OR SHALLOWER FROM FLOOR LEVEL DOWN TO EXTERNAL PAVING LEVEL.

ALL EXTERNAL ENTRANCE / EXIT DOORS TO HAVE A CLEAR OPENING WIDTH OF NOT LESS THAN 800mm, AND TO BE FULLY GLAZED.

ALL INTERNAL DOORS IN PUBLIC AREAS (EXCEPT MALE AND FEMALE TOILETS) TO HAVE A CLEAR OPENING WIDTH OF NOT LESS THAN 750mm AND TO BE GLAZED BETWEEN 900mm & 1500mm ABOVE FLOOR LEVEL.

SAFETY GLAZING  
ALL EXTERNAL GLAZED DOORS TO HAVE 6mm TOUGHENED GLASS.


### FLOOR AND WALL INSULATION

FLOOR INSULATION IS TO BE 50mm POLYSTYRENE AND IS TO BE CONTINUOUS THROUGHOUT AREA OF FLOOR SLAB.

CAVITY WALL INSULATION IS TO BE 50mm POLYSTYRENE CAVITY BATT'S FIXED TO OUTER FACE OF INTERNAL LEAF TO LEAVE A 50mm RESIDUAL CAVITY.

### FIRST AID FIRE FIGHTING EQUIPMENT

POSITION, TYPE AND NUMBER OF EXTINGUISHERS AND OTHER FIRE FIGHTING APPLIANCES ARE TO BE AGREED WITH LOCAL AUTHORITY FIRE OFFICER BEFORE BUILDING IS OCCUPIED.

Rev	Description	Date	Approved
AMENDMENT RECORD			
 <b>UNICORN CONSULTANCY SERVICES LIMITED</b> FS 23117 FS 20707			
Office Of Origin: Design & Project Management Brunel House, 42 The Hard, Portsmouth, Hants. PO1 3DS Tel: 0705 822341			
Project <b>West Dean Gardens Visitors' Centre West Dean, Chichester.</b>		Element / Worksection <b>Floor Plan</b>	
Design Manager G.J.Hewitt		Design Director	
Architect/Engineer Responsible N.E.Awan		Project Engineer	
Approved		Date	
Drawn A.J.Hendey		Date May 1994	
Checked		Date	
Drawing No <b>AB-1-F</b>		Revision	