


Skalam ~~Chris~~

Louis + Debbie Hammer

- 1) Bathroom width must be increased to 1.43 meters according to Gabi to pass building code.
- 2) Draw in on floor plan the master-bedroom windows plus increase the width of the wall to make it an external.
- 3) Remove the wall between stairs and living room to make it open to living room, possible alternative is a waist high siding to stairs.
- 4) Counter in kitchen should be between kitchen + Dining room rather than ~~Dining room~~, living room
- 5) Refrigerator should be moved to opposite corner of kitchen which needs a little larger wall extending from west wall of kitchen to hide it from living room at least 32 inches
- 6) Remove "T" shaped wall in center of kitchen, L.R., + D.R.

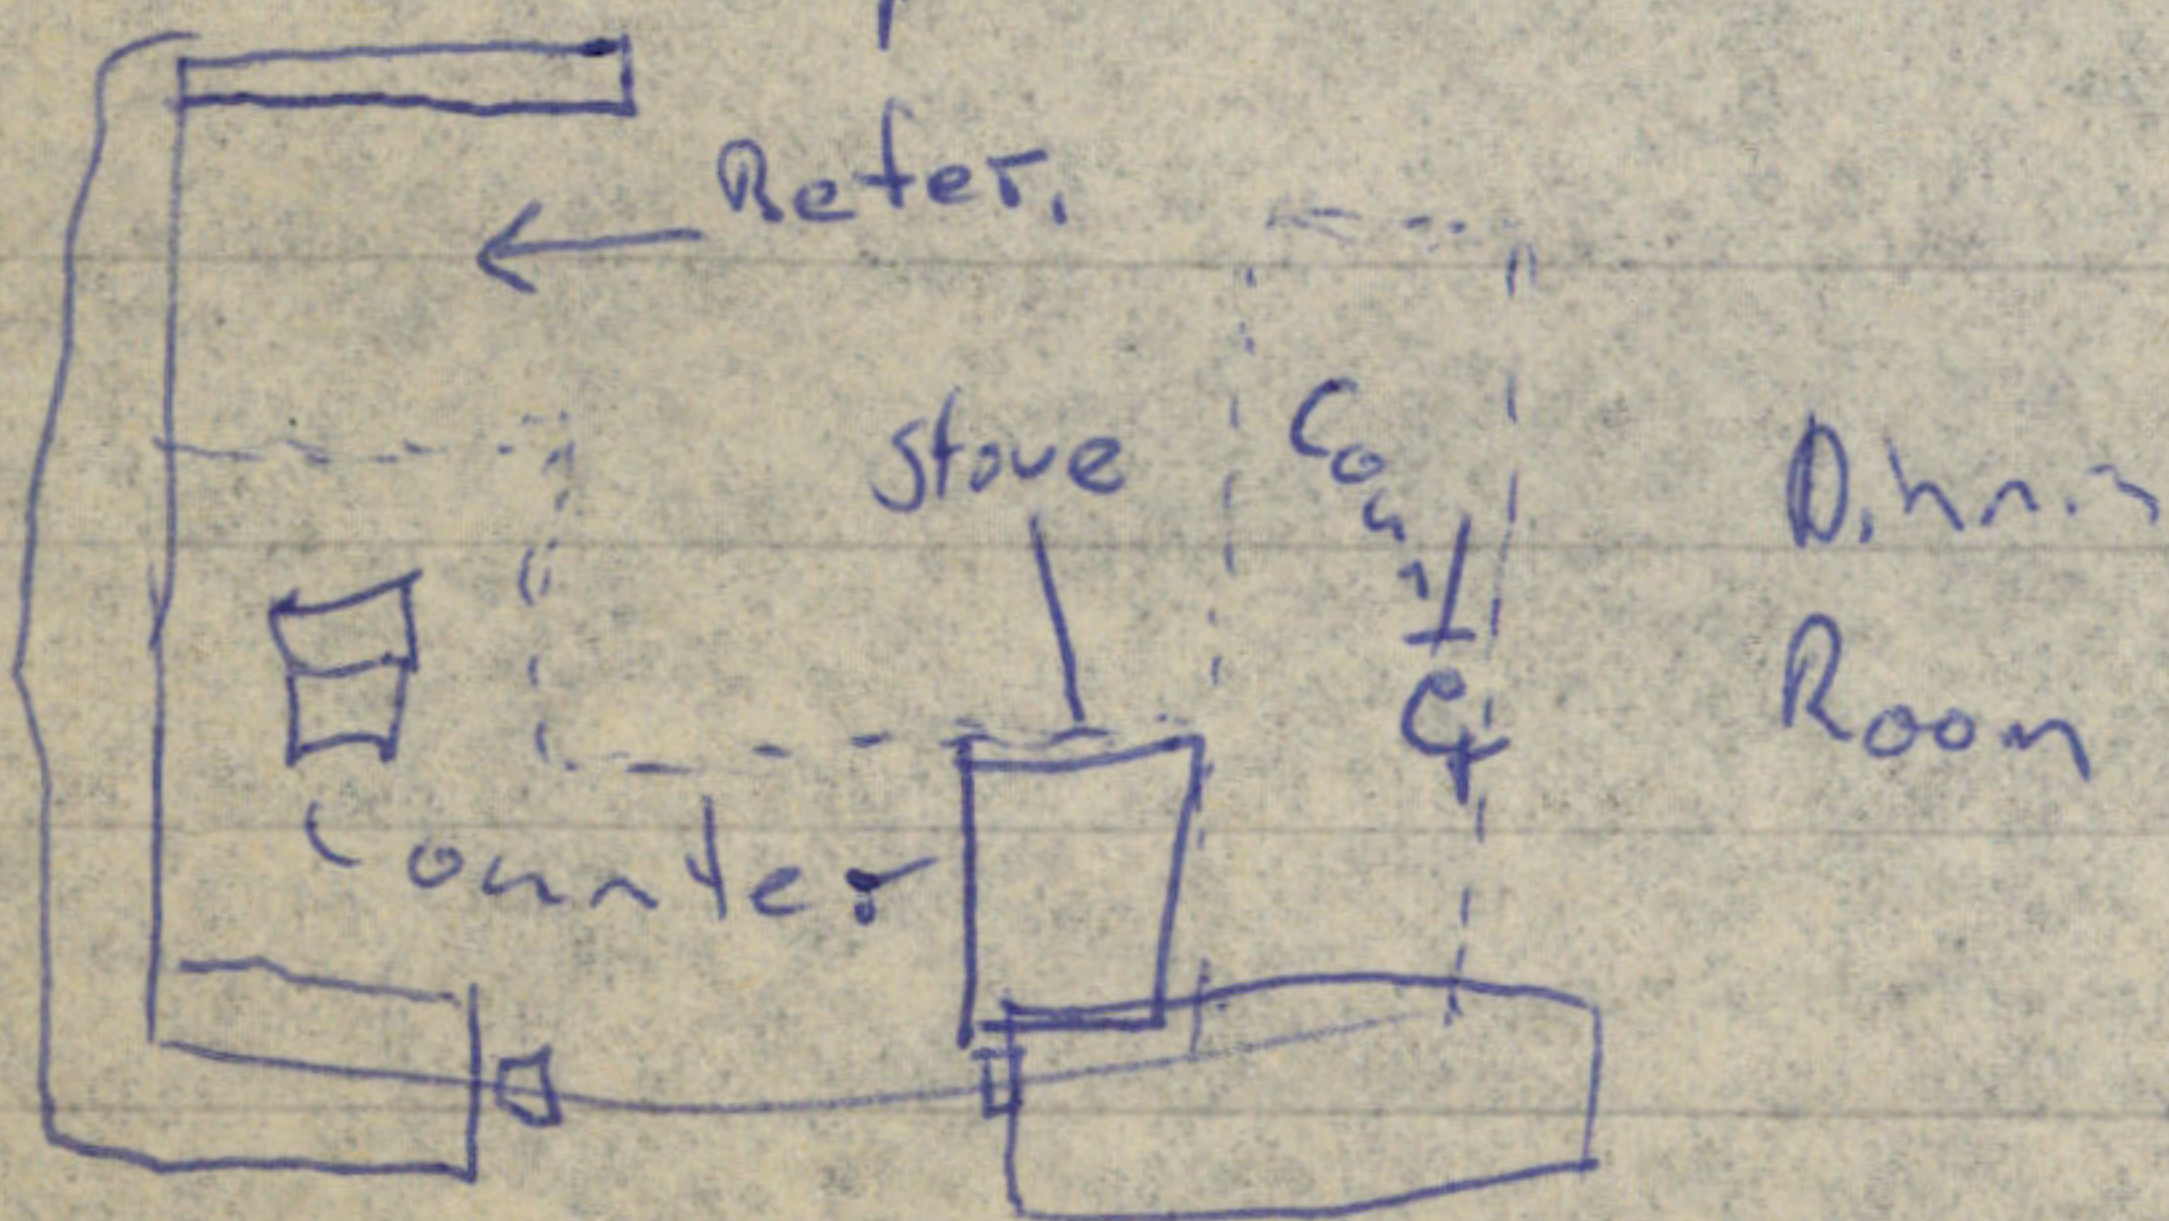

7) Double sink - milk - meat

8) No short wall extending out of south side of kitchen between kitchen + Dining Room. where Refrigerator once was.

HAMMER