

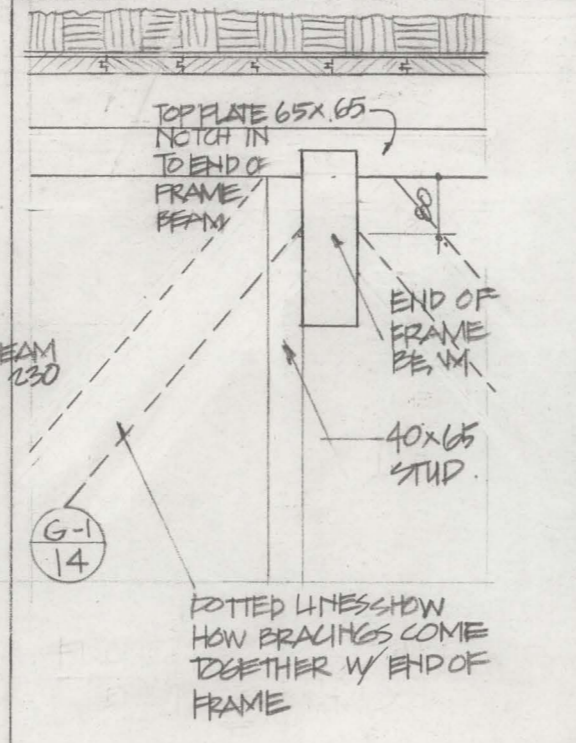
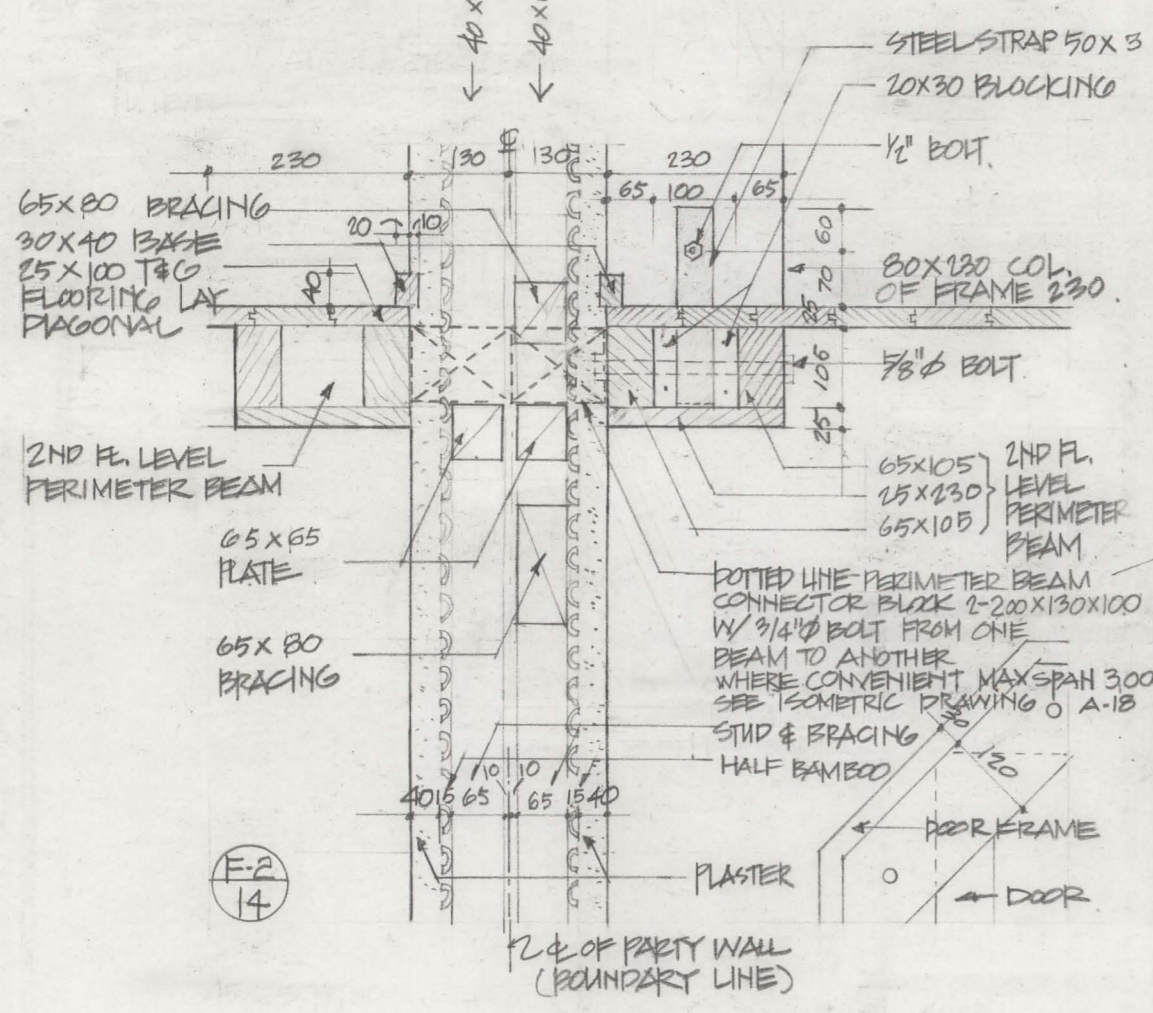



FRONT BED CLUSTER

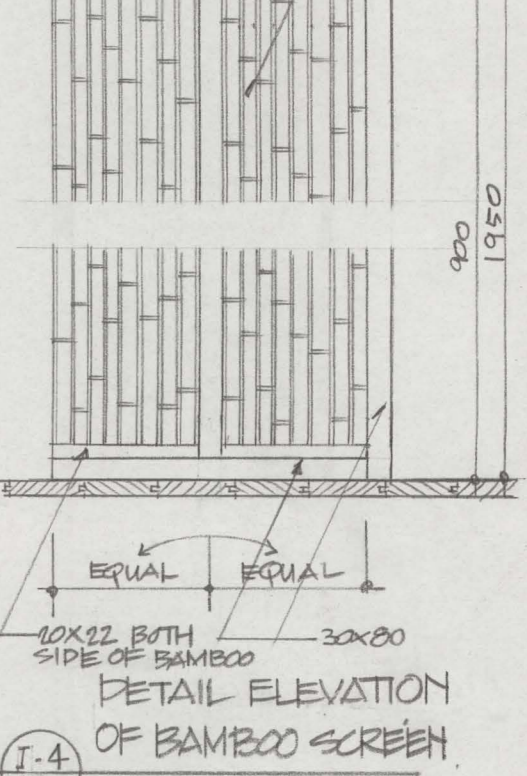





FRONT BED CLUSTER

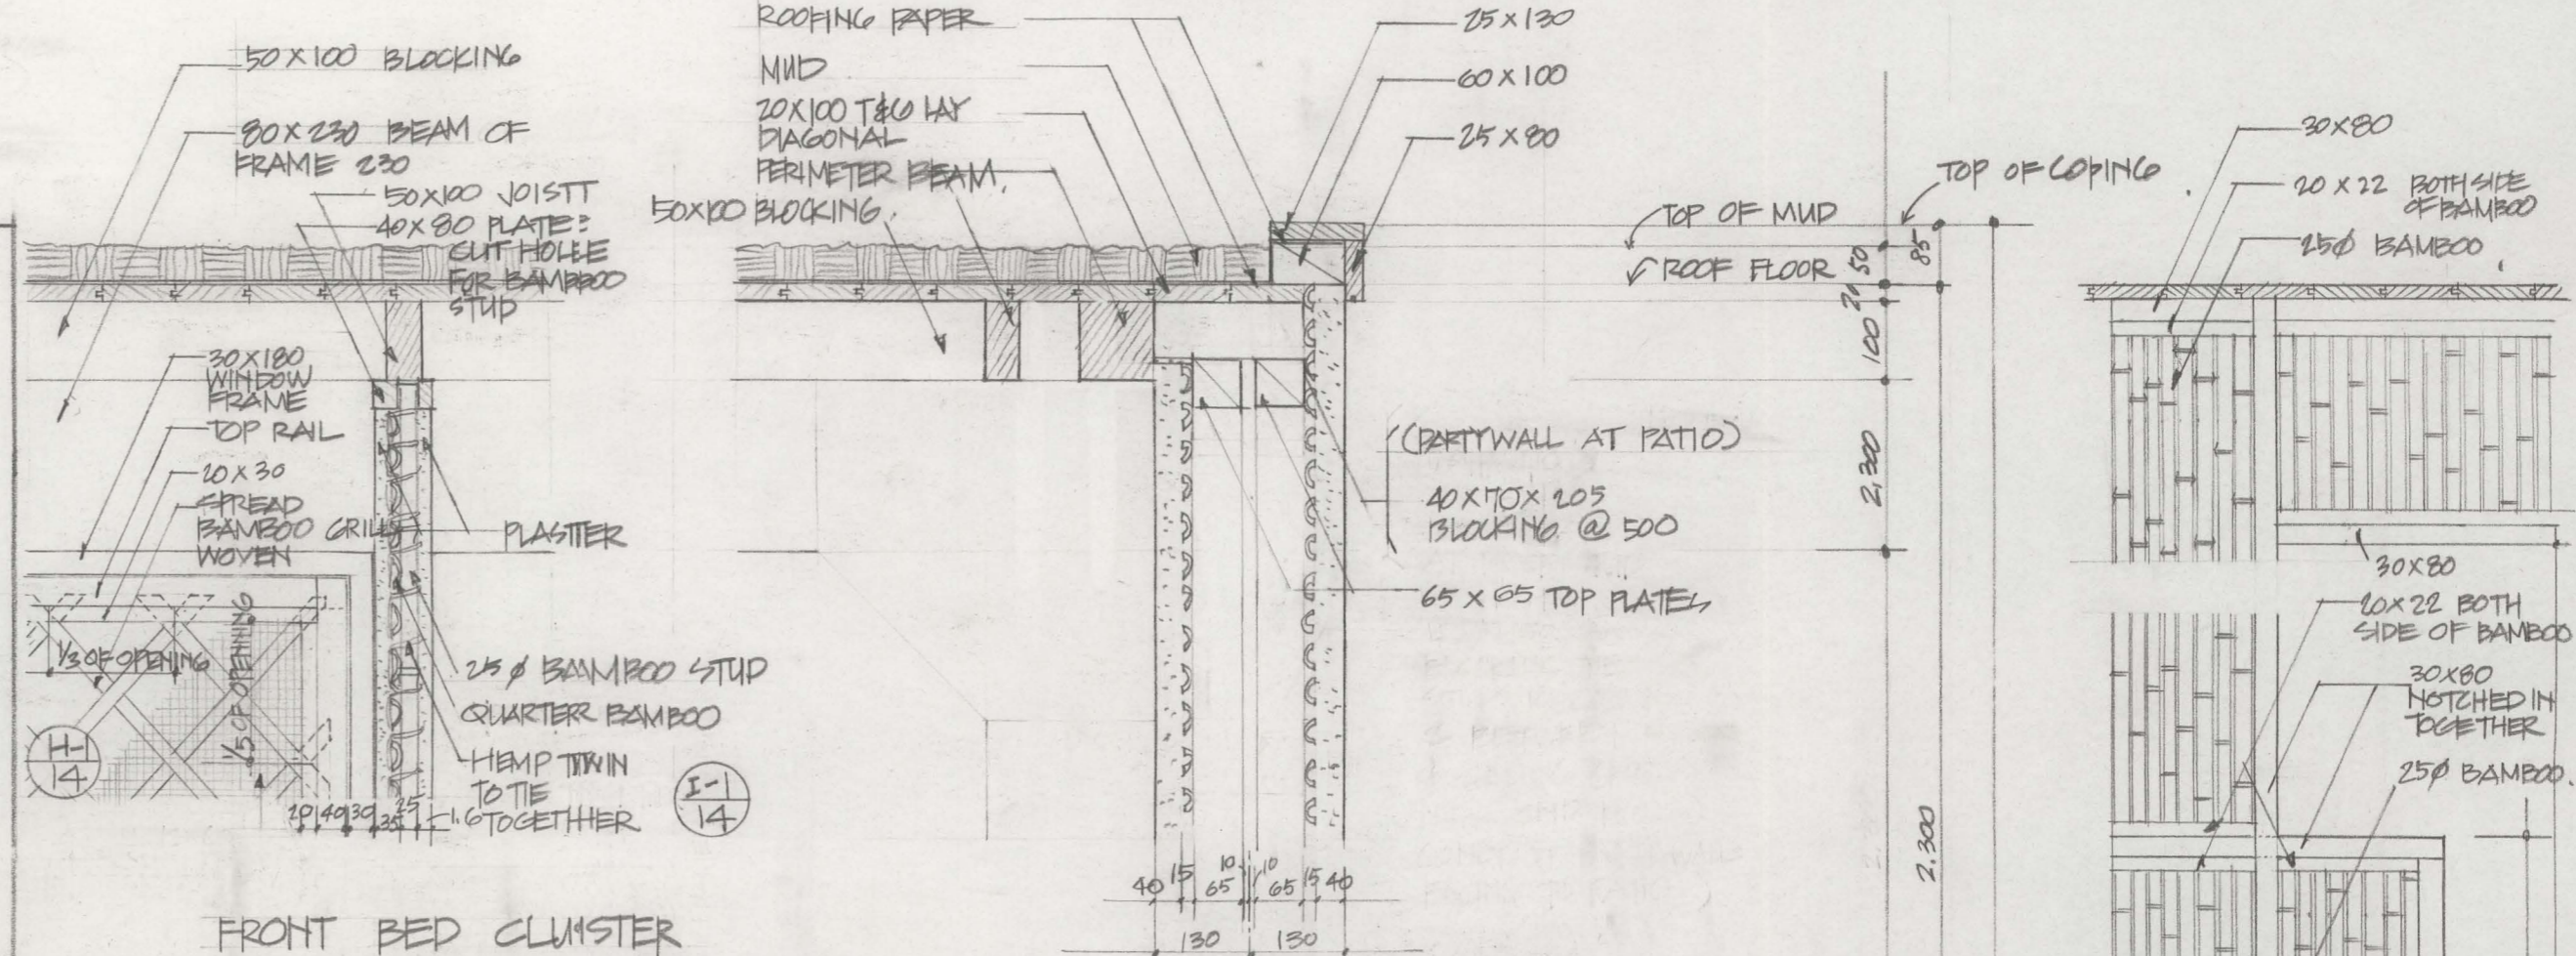

ENTRANCE

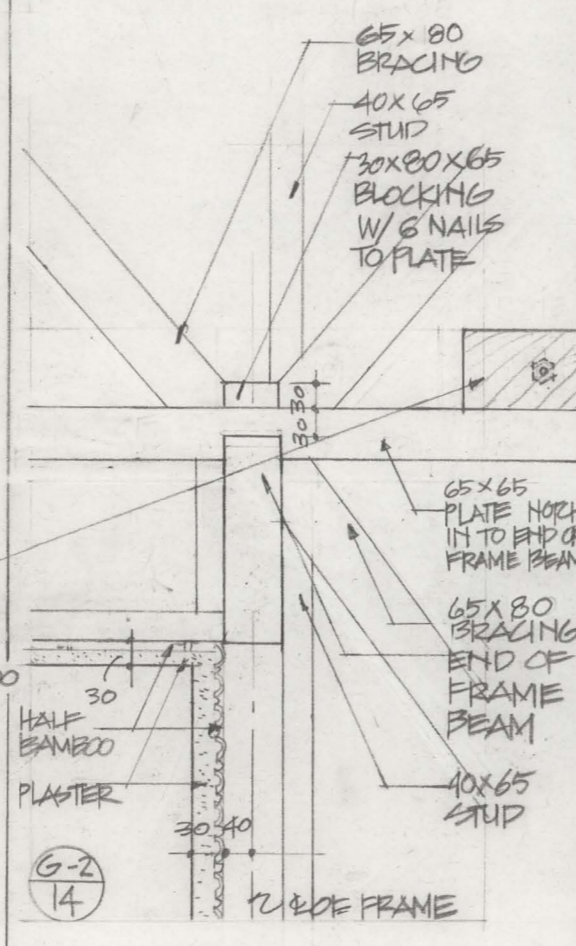

SECTION THROUGH 1/2" Ø PARTY WALL

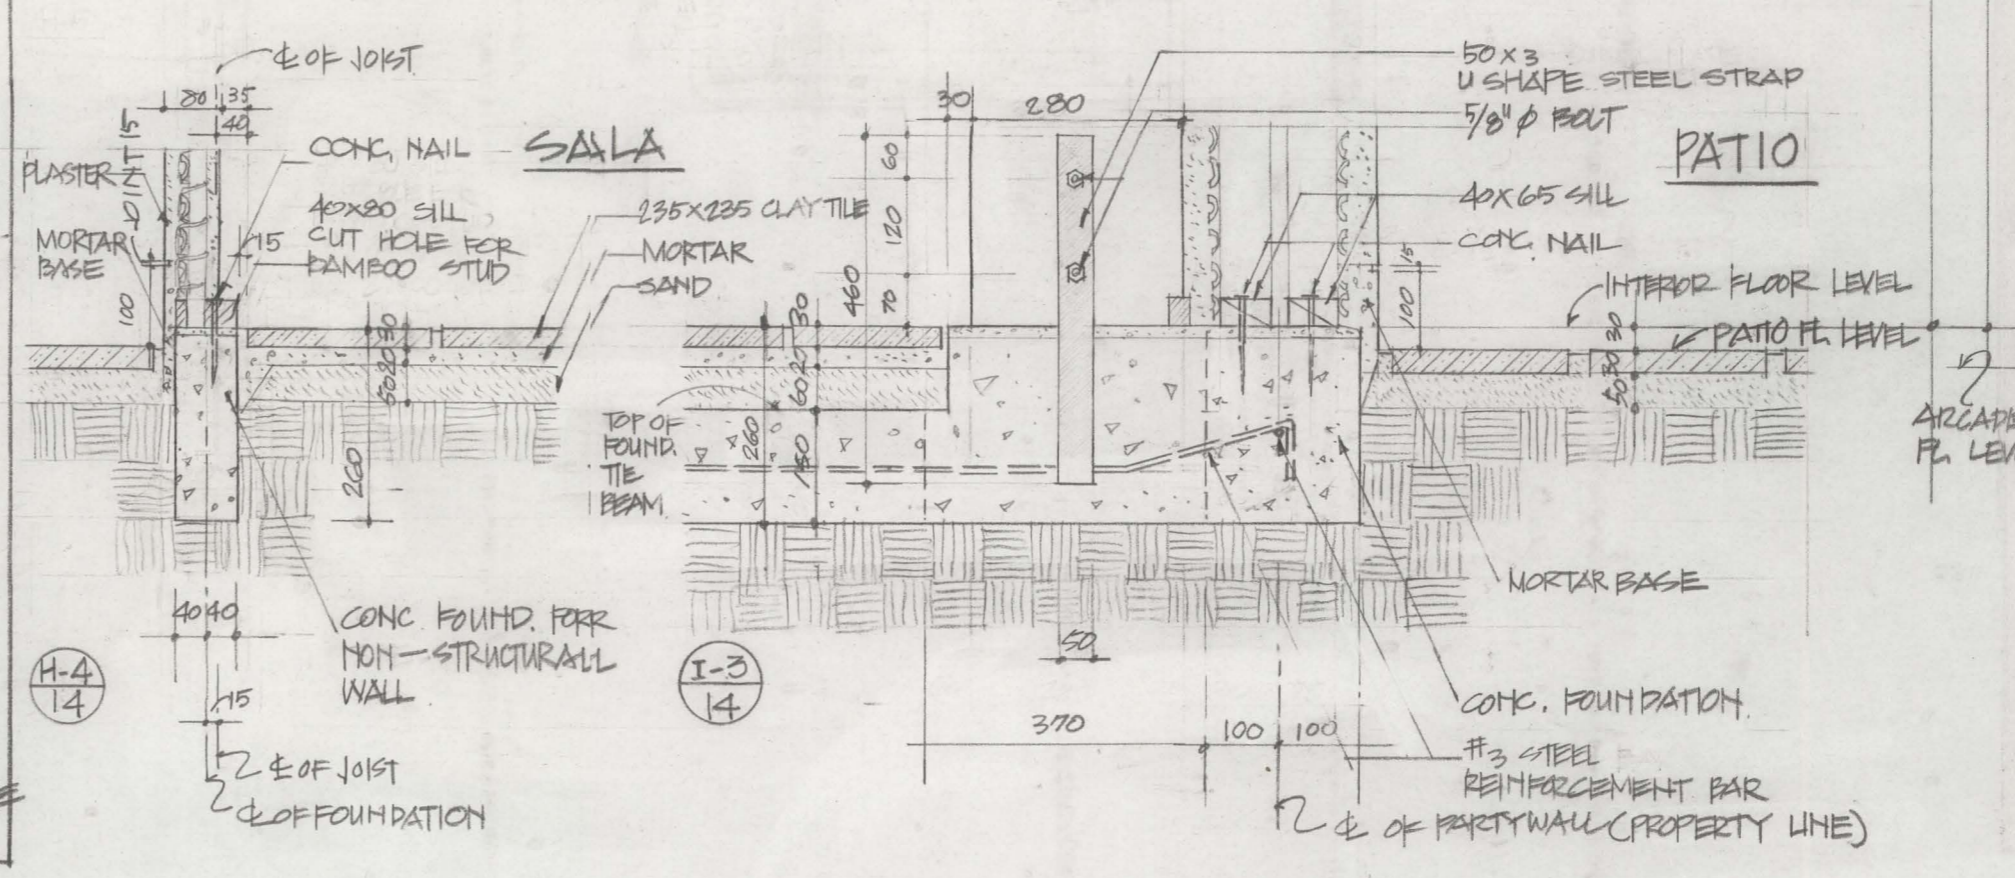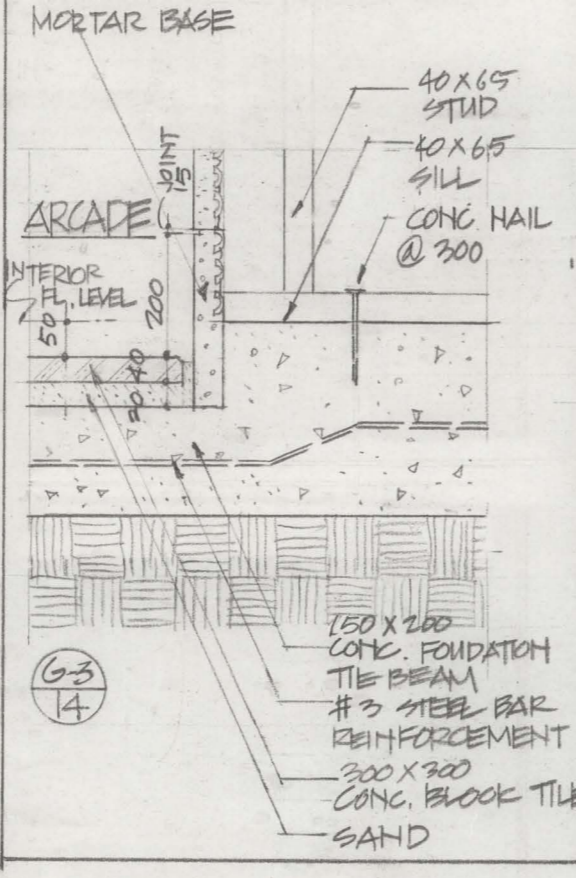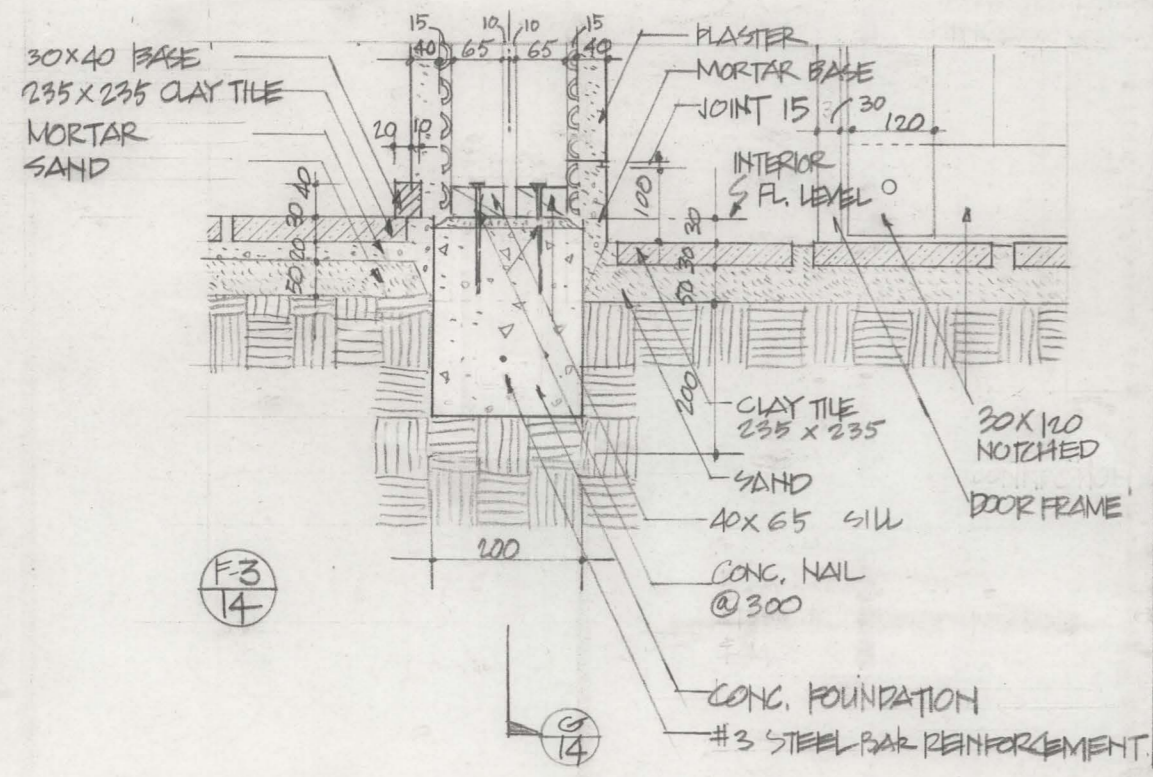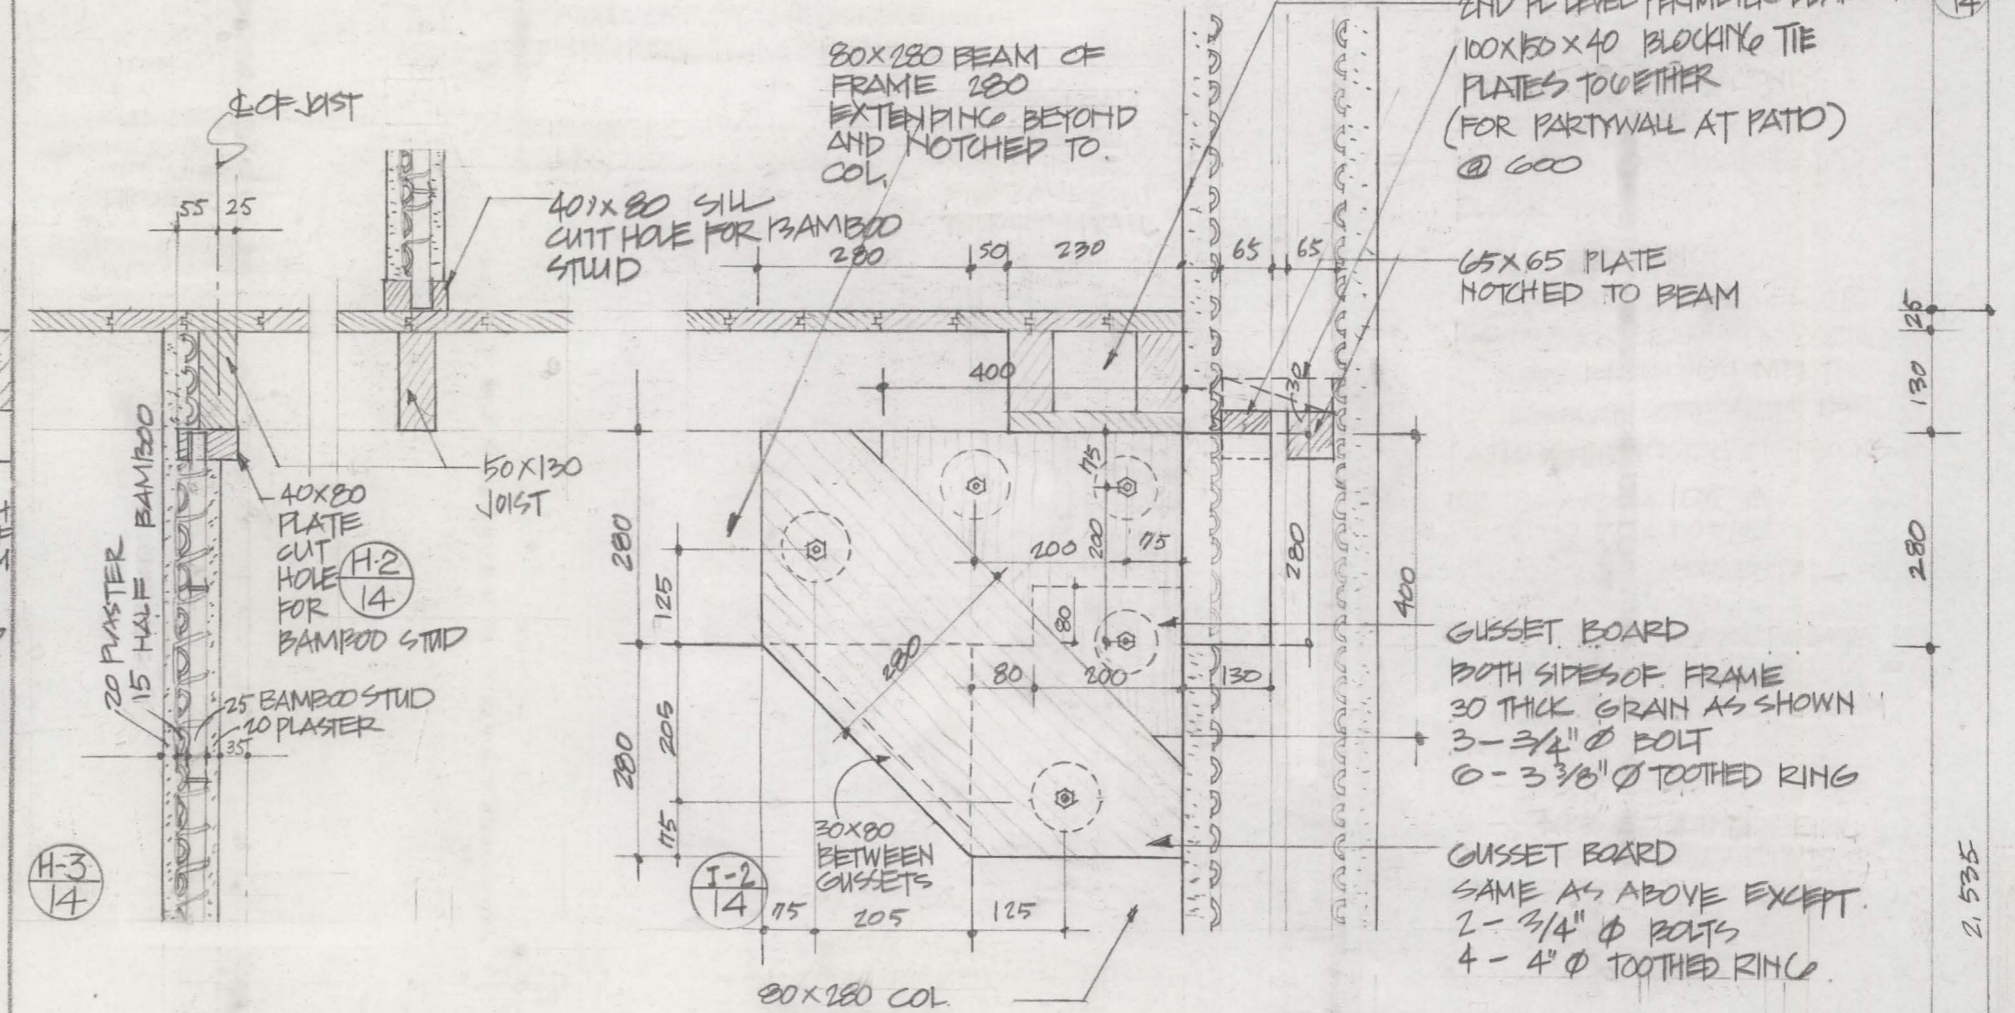

CENTER FOR ENVIRONMENTAL STRUCTURE
 BERKELEY, CALIFORNIA
 PROYECTO EXPERIMENTAL DE VIVIENDA
 DETAIL SECTION (2)
 SCALE : 1 : 10
 DATE : SEPT. 30 1971
 A14