



SECOND FLOOR PLAN - UNIT B

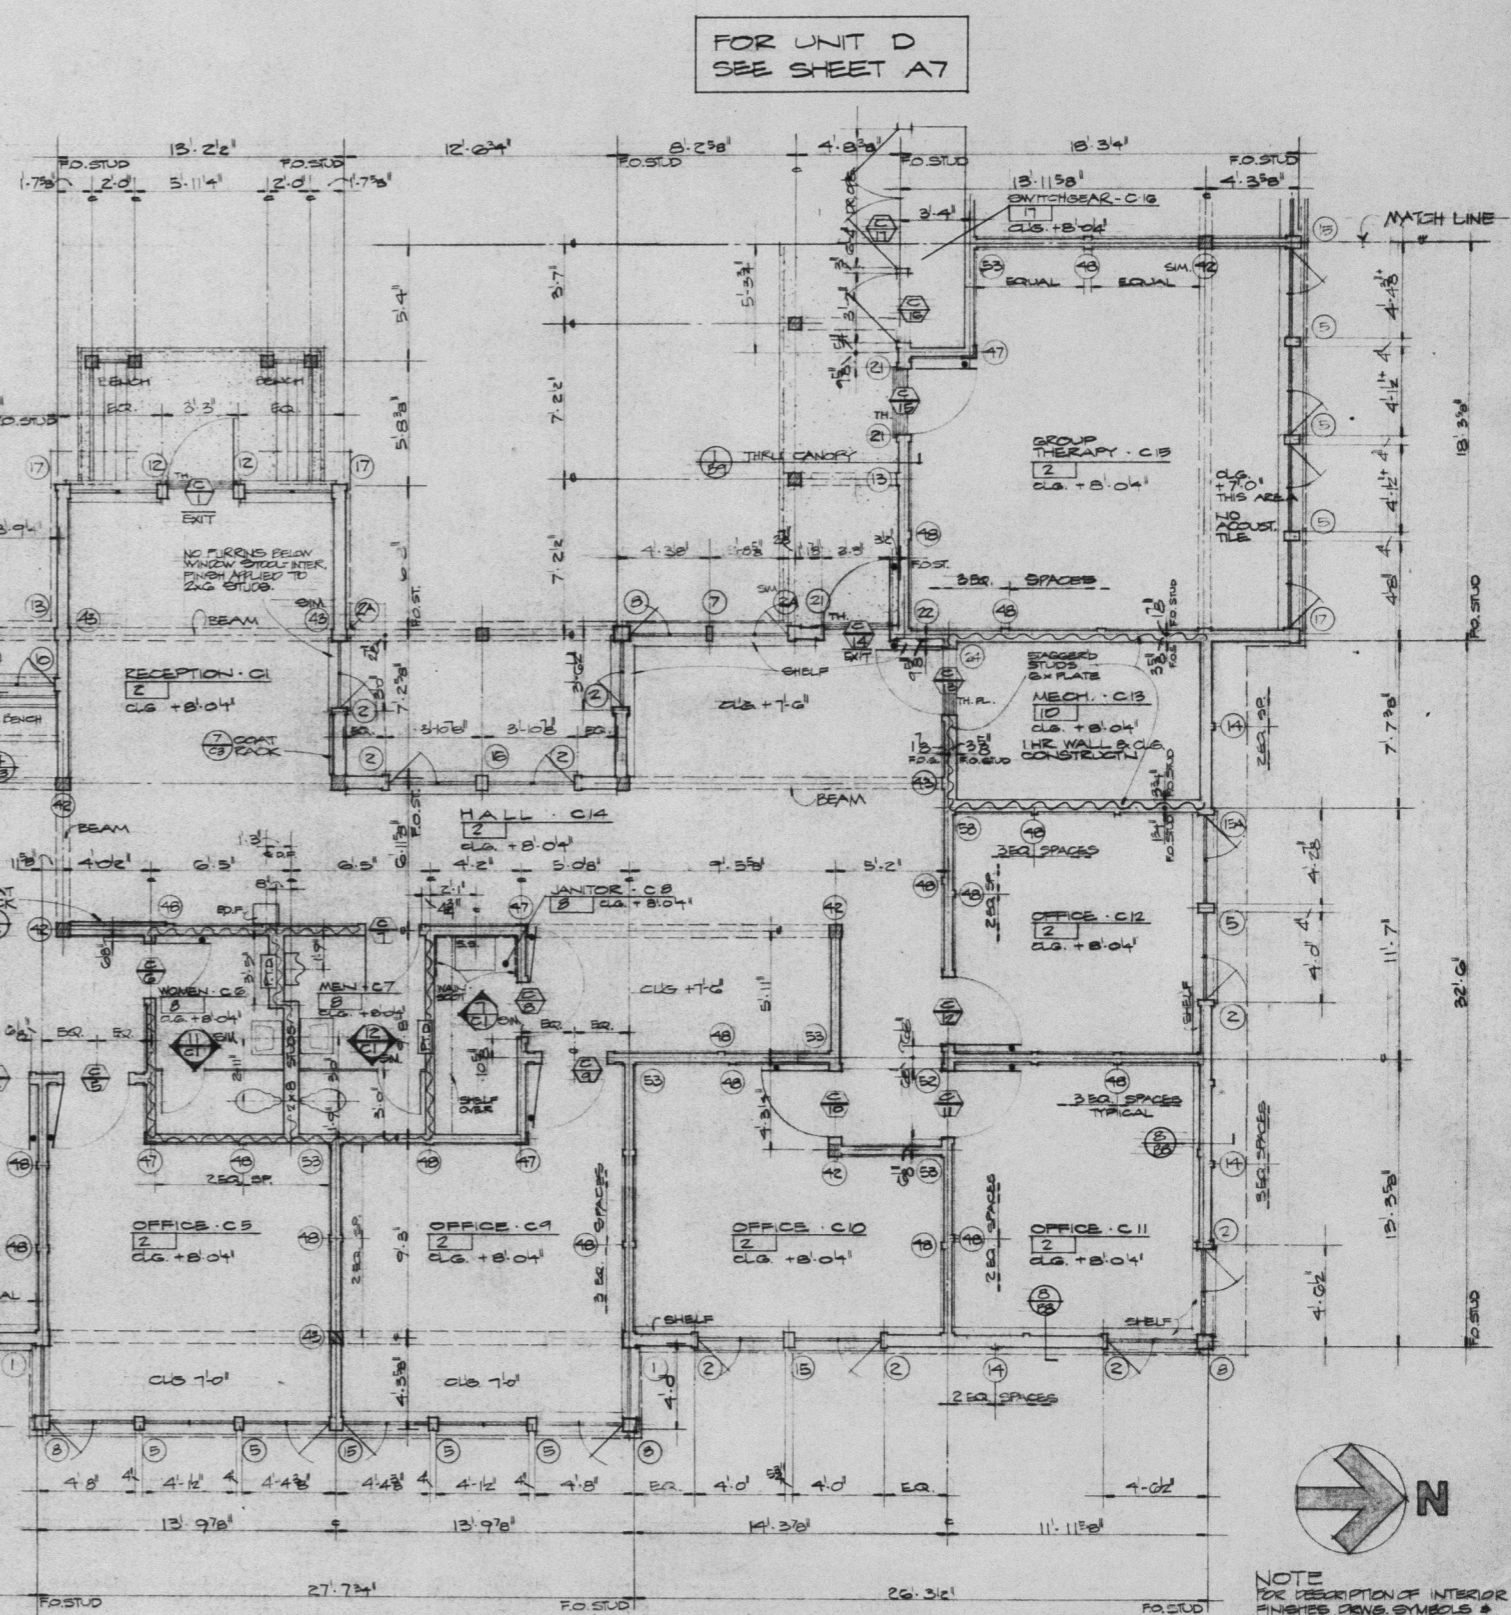

FOR UNIT D  
SEE SHEET A7

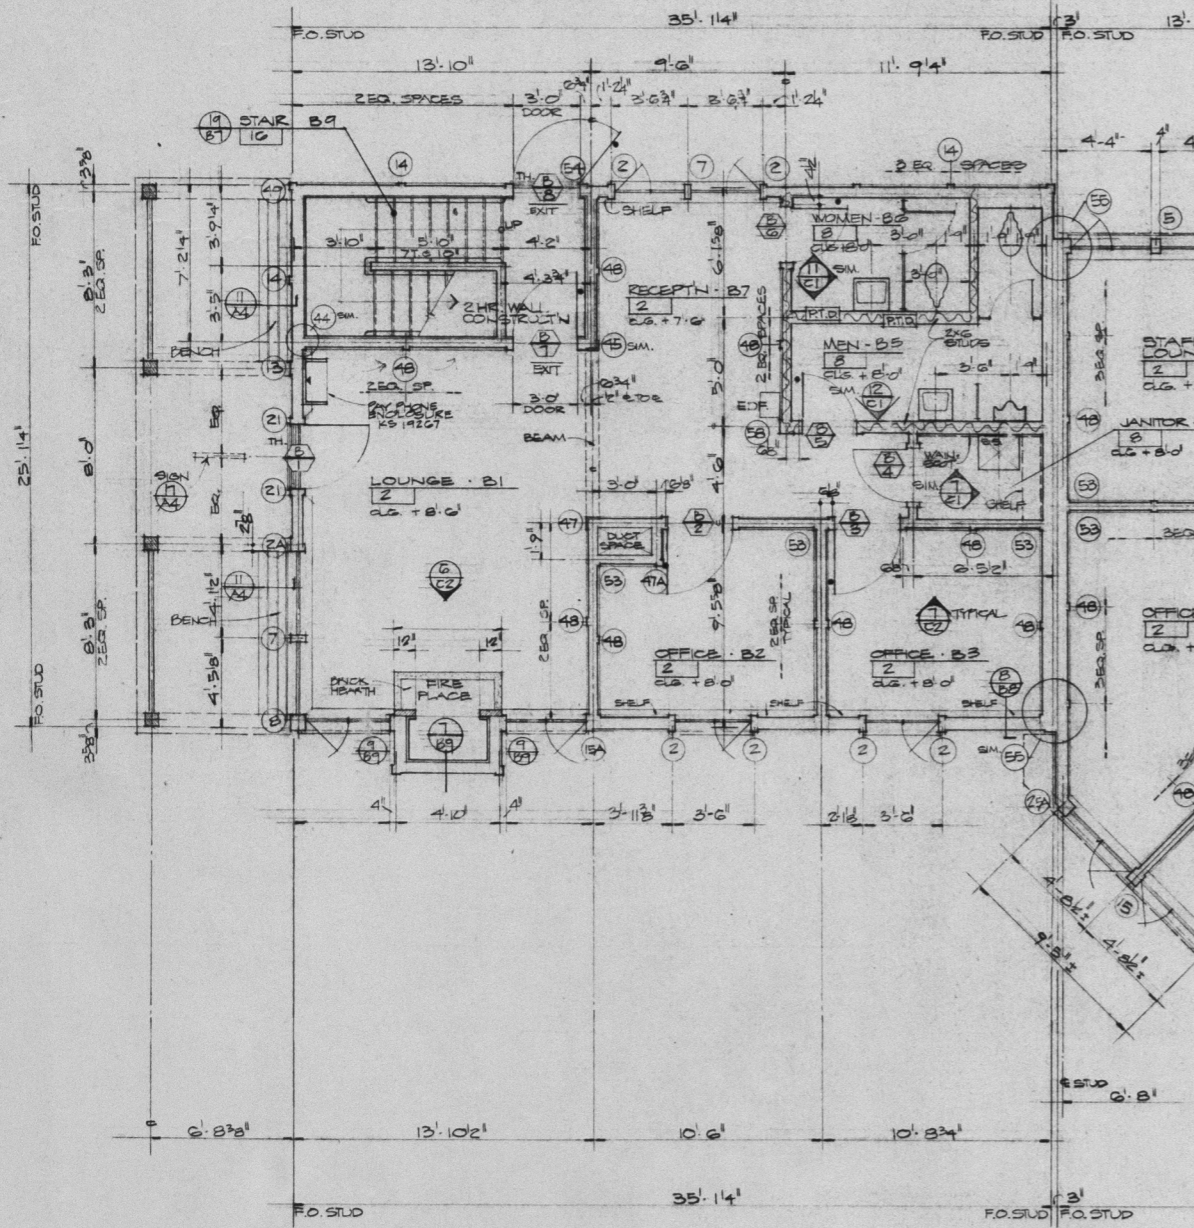

NOTE FOR DESCRIPTION OF INTERIOR FINISHED PLANS, SYMBOLS & LEGEND - SEE SHEET A7

**NACHT & LEWIS ARCHITECTS**  
SACRAMENTO CALIFORNIA  
PROJ.:  
DATE:

1/4" SCALE FLOOR PLAN - UNIT B & C  
STANISLAUS COUNTY  
COMMUNITY MENTAL HEALTH CENTER  
MODESTO CALIFORNIA

**A 6**  
OF