


**DOOR SCHEDULE**

NO.	TYPE	SIZE	FRAME	HOUR	DETAIL	REMARKS	NO.	TYPE	SIZE	FRAME	HOUR	DETAIL	REMARKS
A1	A1	3'0" x 8'0" x 1 3/4"	WOOD	4	5/24	WS + THR.	E4	B	3'0" x 8'0" x 1 3/4"	WOOD	1	5/24	WS
A2	A	3'0" x 8'0" x 1 3/4"	WOOD	1	4/20		E5	A	3'0" x 8'0" x 1 3/4"	WOOD	1	5/24	WS
A3	A	3'0" x 8'0" x 1 3/4"	WOOD	2	5/24		E6	D	3'0" x 8'0" x 1 3/4"	WOOD	2A	5/24	UL LABEL (1) HR., SP + THR. PL
A4	A	2'6" x 6'0" x 1 3/4"	WOOD	14	5/24		E7	A	3'0" x 8'0" x 1 3/4"	WOOD	15	5/24	(OMIT STOP) LOWER 18X12 KP2
A5	C	3'0" x 8'0" x 1 3/4"	WOOD	12	4/20	UL LABEL - 12HR., THR. PL.	E8	A	3'0" x 8'0" x 1 3/4"	WOOD	15	5/24	LOWER 18X12 KP2
A5A	D	3'0" x 8'0" x 1 3/4"	WOOD	13A	5/24	UL LABEL - 12HR., WS + THR.	F1	A1	3'0" x 8'0" x 1 3/4"	WOOD	3	2/24	WS + THR.
A5C	C	3'0" x 8'0" x 1 3/4"	WOOD	12	5/24	UL LABEL - 12HR., THR. PL.	F2	A	2'6" x 6'0" x 1 3/4"	WOOD	15	5/24	LOWER 18X12 KP2
A7	D	3'0" x 8'0" x 1 3/4"	WOOD	9	2/24	UL LABEL - 1 HR., SP + THR. PL.	F3	A	3'0" x 8'0" x 1 3/4"	WOOD	15	5/24	(OMIT STOP) LOWER 18X12 KP2
A9	A2	3'0" x 8'0" x 1 3/4"	WOOD	13	4/20	UL LABEL - 12HR., WS + THR. PL.	F4	A	3'0" x 8'0" x 1 3/4"	WOOD	1	5/24	
B1	A1	3'0" x 8'0" x 1 3/4"	WOOD	4	5/24	WS + THR. (OMIT STOP)	F5	A	2'6" x 6'0" x 1 3/4"	WOOD	8	5/24	UC 1'
B2	A	3'0" x 8'0" x 1 3/4"	WOOD	2	5/24		F6	A	3'0" x 8'0" x 1 3/4"	WOOD	1	5/24	
B3	A	3'0" x 8'0" x 1 3/4"	WOOD	2	5/24		F7	A	3'0" x 8'0" x 1 3/4"	WOOD	1	5/24	
B4	A	2'6" x 6'0" x 1 3/4"	WOOD	3	5/24	UC 1'	F8	B	3'0" x 8'0" x 1 3/4"	WOOD	2	5/24	
B5	A	3'0" x 8'0" x 1 3/4"	WOOD	15	5/24	LOWER 18X12 KP2	F9	A1	3'0" x 8'0" x 1 3/4"	WOOD	1A	5/24	WS + THR.
B6	A	3'0" x 8'0" x 1 3/4"	WOOD	15	5/24	LOWER 18X12 KP2	F10	A	3'0" x 8'0" x 1 3/4"	WOOD	15	5/24	
B7	C	3'0" x 8'0" x 1 3/4"	WOOD	12	4/20	UL LABEL 12HR., THR. PL.	F11	A	3'0" x 8'0" x 1 3/4"	WOOD	2A	5/24	
B8	D	3'0" x 8'0" x 1 3/4"	WOOD	12A	5/24	UL LABEL - 12HR., WS + THR.	F12	D	3'0" x 8'0" x 1 3/4"	WOOD	10	12/24	UL LABEL (1) HR., WS + THR., LOWER 18X12
B9	C	3'0" x 8'0" x 1 3/4"	WOOD	12	5/24	UL LABEL 12HR., THR. PL.	F13	D	3'0" x 8'0" x 1 3/4"	WOOD	10	12/24	UL LABEL (1) HR., WS + THR.
D10	A	3'0" x 8'0" x 1 3/4"	WOOD	2	5/24		F14	B1	3'0" x 8'0" x 1 3/4"	WOOD	3	12/24	WS + THR. (OMIT STOP)
D11	A	2'6" x 6'0" x 1 3/4"	WOOD	3	5/24	LOWER 18X12	F15	B1	3'0" x 8'0" x 1 3/4"	WOOD	3	12/24	WS + THR. (OMIT STOP)
D12	A	3'0" x 8'0" x 1 3/4"	WOOD	2	5/24		F16	B1	3'0" x 8'0" x 1 3/4"	WOOD	3	12/24	WS + THR. (OMIT STOP)
D13	A	3'0" x 8'0" x 1 3/4"	WOOD	2	5/24		F17	E1	3'0" x 8'0" x 1 3/4"	WOOD	3	12/24	WS + THR.
D14	A	3'0" x 8'0" x 1 3/4"	WOOD	2	5/24		G1	A	3'0" x 8'0" x 1 3/4"	WOOD	3	5/24	WS + THR.
D15	D	3'0" x 8'0" x 1 3/4"	WOOD	9	2/24	UL LABEL 1 HR., SP + THR. PL. (OMIT STOP)	G2	A	3'0" x 8'0" x 1 3/4"	WOOD	15	5/24	LOWER 18X12 KP2
C1	A	3'0" x 8'0" x 1 3/4"	WOOD	3	5/24	WS + THR. (OMIT STOP)	G3	A	3'0" x 8'0" x 1 3/4"	WOOD	15	5/24	(OMIT STOP) LOWER 18X12 KP2
C2	A	3'0" x 8'0" x 1 3/4"	WOOD	1	5/24		G4	A	3'0" x 8'0" x 1 3/4"	WOOD	1	5/24	
C3	A	3'0" x 8'0" x 1 3/4"	WOOD	2	5/24		G5	A	3'0" x 8'0" x 1 3/4"	WOOD	1	5/24	
C4	A	3'0" x 8'0" x 1 3/4"	WOOD	2	5/24		G6	A	3'0" x 8'0" x 1 3/4"	WOOD	8A	5/24	UC 1'
C5	A	3'0" x 8'0" x 1 3/4"	WOOD	2	5/24		G7	A	3'0" x 8'0" x 1 3/4"	WOOD	1	5/24	
C6	A	2'6" x 6'0" x 1 3/4"	WOOD	15	5/24	LOWER 18X12 KP2	G8	B	3'0" x 8'0" x 1 3/4"	WOOD	2	5/24	
C7	A	3'0" x 8'0" x 1 3/4"	WOOD	15	5/24	(OMIT STOP) LOWER 18X12 KP2	G9	A	3'0" x 8'0" x 1 3/4"	WOOD	10	5/24	
C8	A	3'0" x 8'0" x 1 3/4"	WOOD	2A	5/24	UC 1'	G10	A	3'0" x 8'0" x 1 3/4"	WOOD	3	5/24	WS + THR.
C9	A	3'0" x 8'0" x 1 3/4"	WOOD	2	5/24		G11	B1	3'0" x 8'0" x 1 3/4"	WOOD	3	12/24	WS + THR.
C10	A	3'0" x 8'0" x 1 3/4"	WOOD	2	5/24		G12	B	3'0" x 8'0" x 1 3/4"	WOOD	3	12/24	WS + THR.
C11	A	3'0" x 8'0" x 1 3/4"	WOOD	2	5/24		G13	D	3'0" x 8'0" x 1 3/4"	WOOD	10	12/24	UL LABEL (1) HR., WS + THR.
C12	A	3'0" x 8'0" x 1 3/4"	WOOD	2	5/24		G14	A1	3'0" x 8'0" x 1 3/4"	WOOD	3	2/24	WS + THR.
C13	D	3'0" x 8'0" x 1 3/4"	WOOD	3	5/24	UL LABEL 1 HR., SP + THR. PL.	H1	B	3'0" x 8'0" x 1 3/4"	WOOD	3	5/24	WS + THR. KP3
C14	A1	3'0" x 8'0" x 1 3/4"	WOOD	3	2/24	WS + THR.	H2	A	3'0" x 8'0" x 1 3/4"	WOOD	15	5/24	LOWER 18X12 KP4
C15	A1	3'0" x 8'0" x 1 3/4"	WOOD	3	2/24	WS + THR.	H3	A	3'0" x 8'0" x 1 3/4"	WOOD	3	5/24	UC 1'
C16	A1	3'0" x 8'0" x 1 3/4"	WOOD	11	2/24	WS + THR.	H4	A	3'0" x 8'0" x 1 3/4"	WOOD	15	5/24	LOWER 24X12 KP4
C17	A1	3'0" x 8'0" x 1 3/4"	WOOD	22	12/24		H5	A	3'0" x 8'0" x 1 3/4"	WOOD	2	5/24	
D1	A1	3'0" x 8'0" x 1 3/4"	WOOD	3	2/24	WS + THR. (OMIT STOP)	H6	C	3'0" x 8'0" x 1 3/4"	WOOD	2	5/24	
D2	A	3'0" x 8'0" x 1 3/4"	WOOD	2	5/24		H7	C	3'0" x 8'0" x 1 3/4"	WOOD	2	5/24	
D3	A	3'0" x 8'0" x 1 3/4"	WOOD	2	5/24		H8	D	3'0" x 8'0" x 1 3/4"	WOOD	10	12/24	UL LABEL (1) HR., WS + THR.
D4	A	3'0" x 8'0" x 1 3/4"	WOOD	2	5/24		H9	F	3'0" x 8'0" x 1 3/4"	WOOD	17	5/24	WS + THR. KP1
D5	A	3'0" x 8'0" x 1 3/4"	WOOD	15	5/24	LOWER 18X12 KP2	J1	A1	3'0" x 8'0" x 1 3/4"	WOOD	4	5/24	WS + THR.
D6	A	3'0" x 8'0" x 1 3/4"	WOOD	15	5/24	(OMIT STOP) LOWER 18X12 KP2	J2	A	3'0" x 8'0" x 1 3/4"	WOOD	5A	5/24	LOWER 18X12
D7	A	3'0" x 8'0" x 1 3/4"	WOOD	2	5/24		J3	A1	3'0" x 8'0" x 1 3/4"	WOOD	11B	5/24	WS + THR.
D8	D	3'0" x 8'0" x 1 3/4"	WOOD	2A	5/24	UL LABEL (1) HR., SP + THR. PL.	J4	B1	3'0" x 8'0" x 1 3/4"	WOOD	4	5/24	WS + THR.
D9	A	3'0" x 8'0" x 1 3/4"	WOOD	2	5/24		J4A	E1	3'0" x 8'0" x 1 3/4"	WOOD	4	5/24	WS + THR.
D10	A	3'0" x 8'0" x 1 3/4"	WOOD	2	5/24		J5	F	3'0" x 8'0" x 1 3/4"	WOOD	19	5/24	WS + THR. KP1
D11	A1	3'0" x 8'0" x 1 3/4"	WOOD	4	2/24	WS + THR.	J5A	F	3'0" x 8'0" x 1 3/4"	WOOD	19	5/24	WS + THR. KP1
D12	A	3'0" x 8'0" x 1 3/4"	WOOD	6	5/24		J5B	A	3'0" x 8'0" x 1 3/4"	WOOD	21	5/24	
D13	A	3'0" x 8'0" x 1 3/4"	WOOD	2	5/24		J5C	A	3'0" x 8'0" x 1 3/4"	WOOD	21	5/24	
D14	A	3'0" x 8'0" x 1 3/4"	WOOD	2	5/24		J6	F	3'0" x 8'0" x 1 3/4"	WOOD	18	5/24	
D15	A1	3'0" x 8'0" x 1 3/4"	WOOD	7	5/24	WS + THR.	J7	E	3'0" x 8'0" x 1 3/4"	WOOD	2	7/24	
D16	A1	3'0" x 8'0" x 1 3/4"	WOOD	3	2/24	WS + THR.	J8	E1	3'0" x 8'0" x 1 3/4"	WOOD	4	5/24	WS + THR.
D17	A1	3'0" x 8'0" x 1 3/4"	WOOD	4	5/24	WS + THR.	J9	E1	3'0" x 8'0" x 1 3/4"	WOOD	4	5/24	WS + THR.
E1	B1	3'0" x 8'0" x 1 3/4"	WOOD	3	12/24	WS + THR.	J10	A	3'0" x 8'0" x 1 3/4"	WOOD	7	5/24	LOWER 24X12 KP3
E2	E1	3'0" x 8'0" x 1 3/4"	WOOD	3	12/24	WS + THR.	J11	A	3'0" x 8'0" x 1 3/4"	WOOD	7	5/24	LOWER 24X12 KP3
E3	E1	3'0" x 8'0" x 1 3/4"	WOOD	3	12/24	WS + THR.	J12	F	3'0" x 8'0" x 1 3/4"	WOOD	17	23/24	WS + THR. KP1

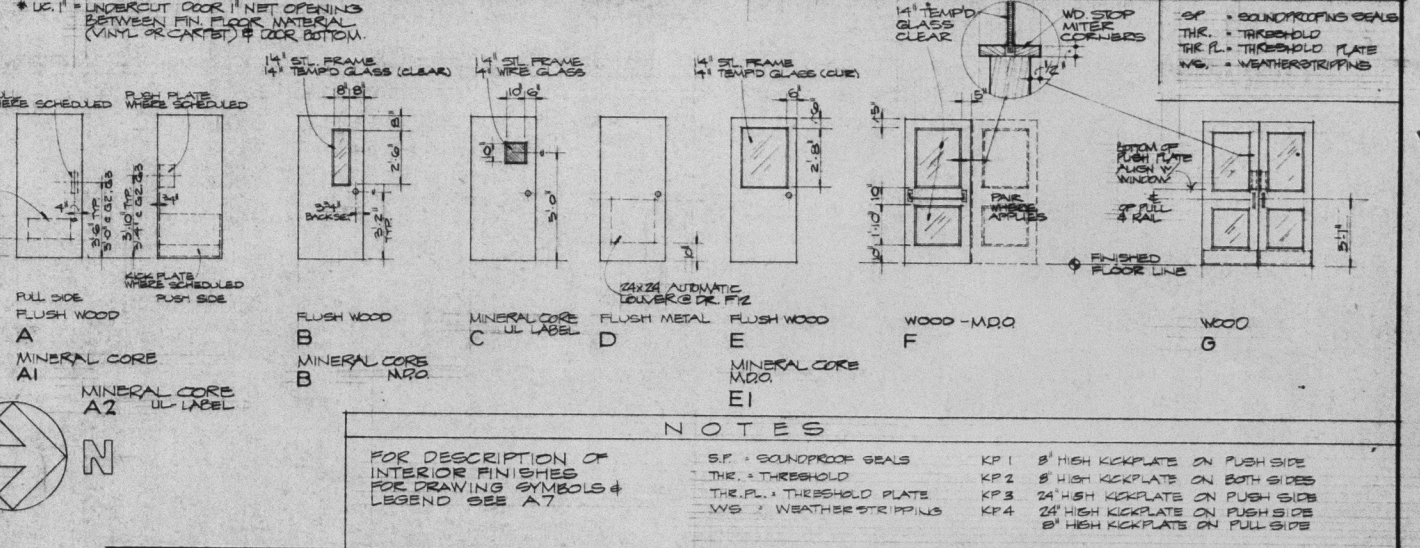

**NACHT & LEWIS ARCHITECTS**  
SACRAMENTO CALIFORNIA

1/4" SCALE FLOOR PLAN - UNIT J  
STANISLAUS COUNTY COMMUNITY MENTAL HEALTH CENTER  
MCDONALD CALIFORNIA

**All**  
OF