




UNIT C PARTIAL NORTH ELEV      UNIT D PARTIAL NORTH ELEV

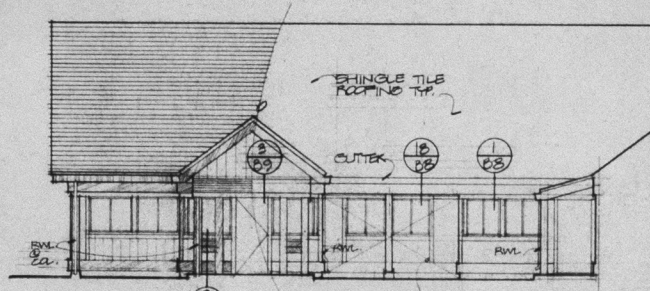


UNIT D EAST ELEV

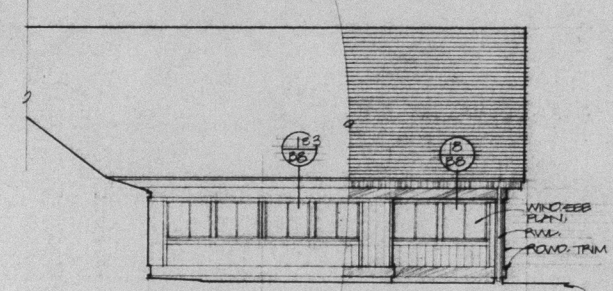


UNIT D WEST ELEV

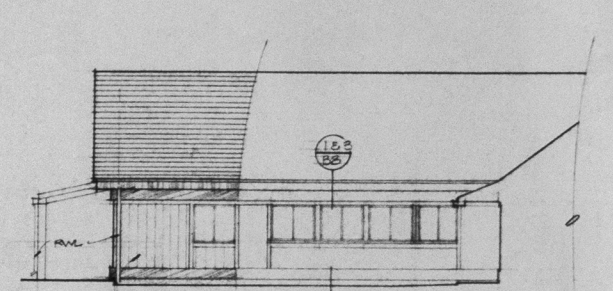


UNIT E EAST ELEV

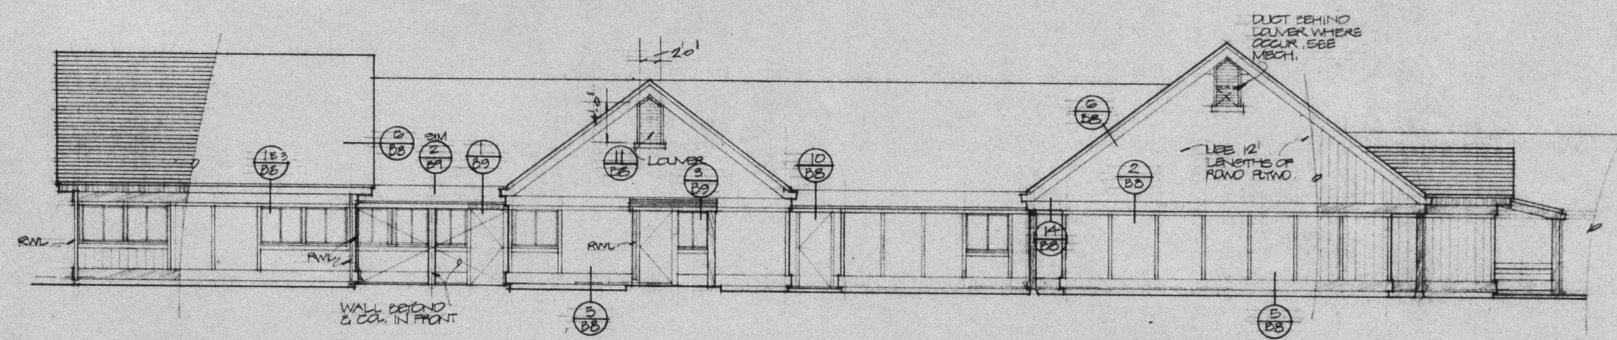


UNIT E SOUTH ELEV      UNIT D

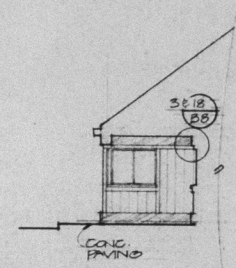


UNIT E PART SOUTH ELEV

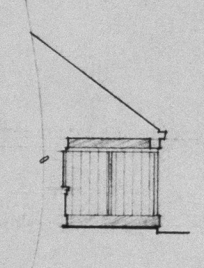


UNIT E PART NORTH ELEV

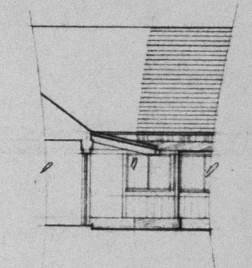


UNIT E PART WEST ELEV

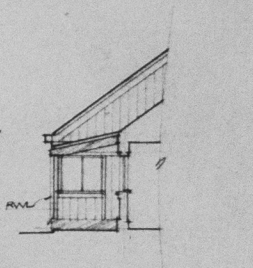


UNIT E PART EAST ELEV

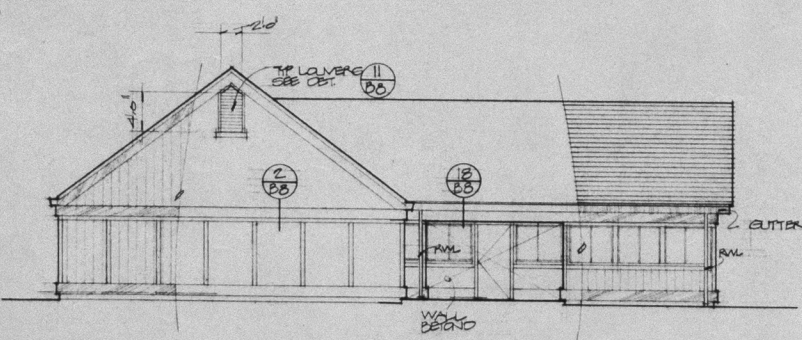


UNIT E WEST ELEV

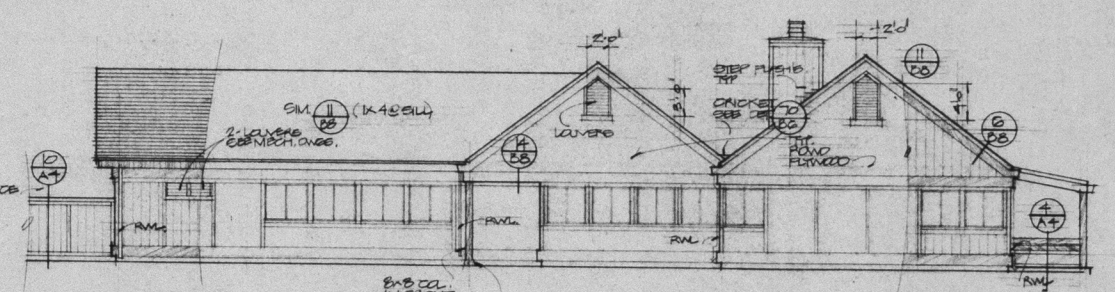


UNIT F EAST ELEV

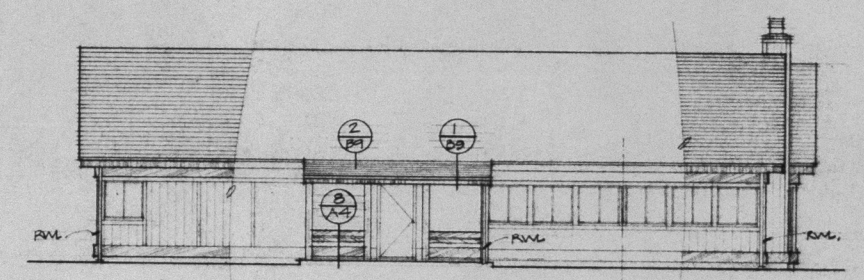


UNIT F NORTH ELEV

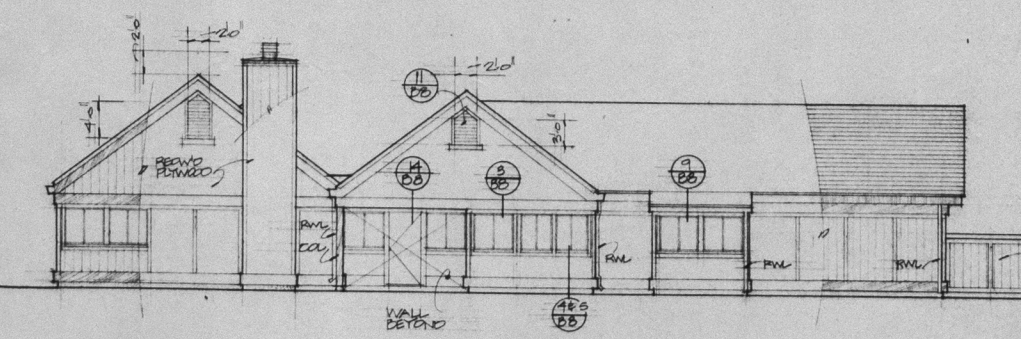


UNIT F WEST ELEV

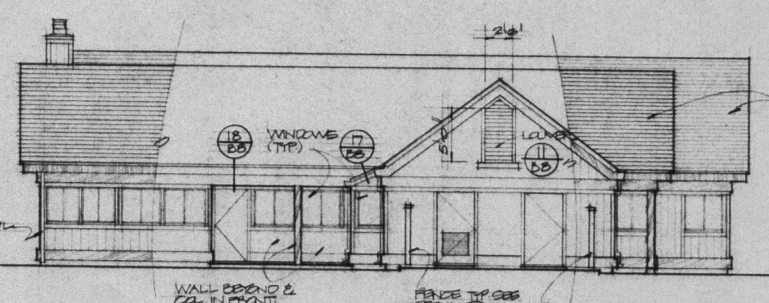


UNIT F SOUTH ELEV

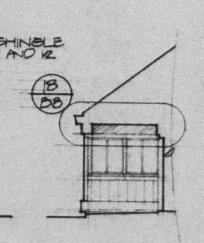

UNIT F PART EAST ELEV

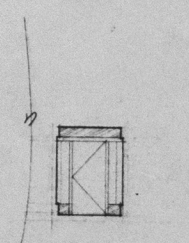

UNIT F PART WEST ELEV

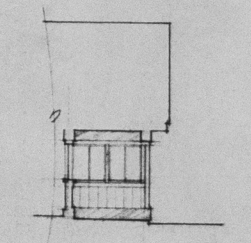

UNIT F PART NORTH ELEV

NOTE:  
VENTING OF EACH  
SHOWN ON PLANS.

**NACHT & LEWIS ARCHITECTS**  
SACRAMENTO CALIFORNIA  
PROJ.:  
DATE:

EXTERIOR ELEVATIONS  
STANISLAUS COUNTY  
COMMUNITY MENTAL HEALTH CENTER  
MODESTO CALIFORNIA