





425

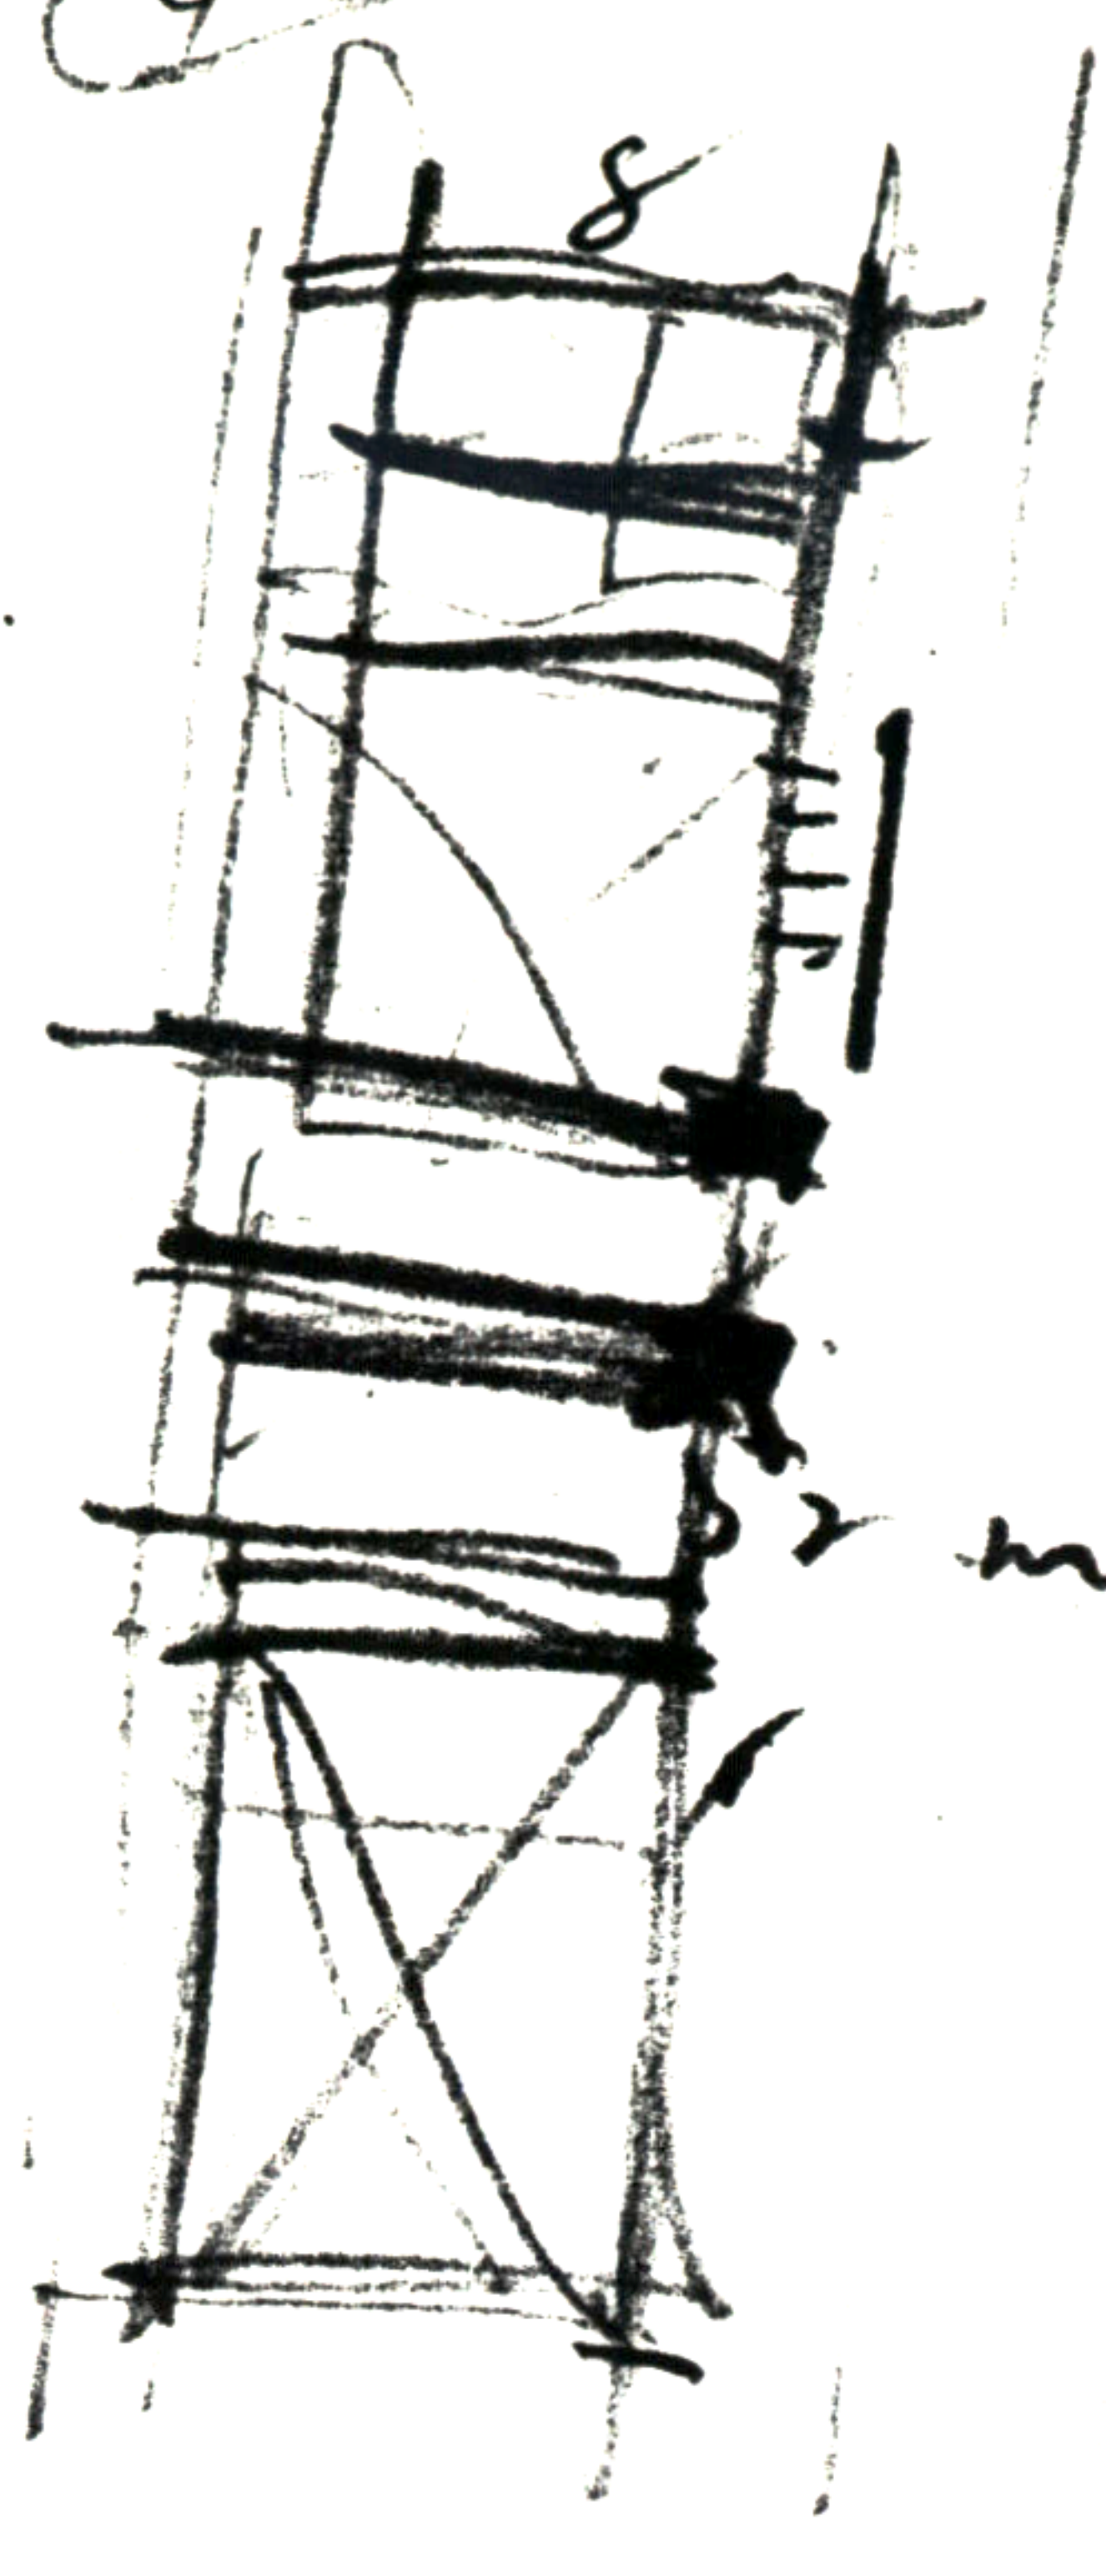

balustrade

balustrade

150  
8x20

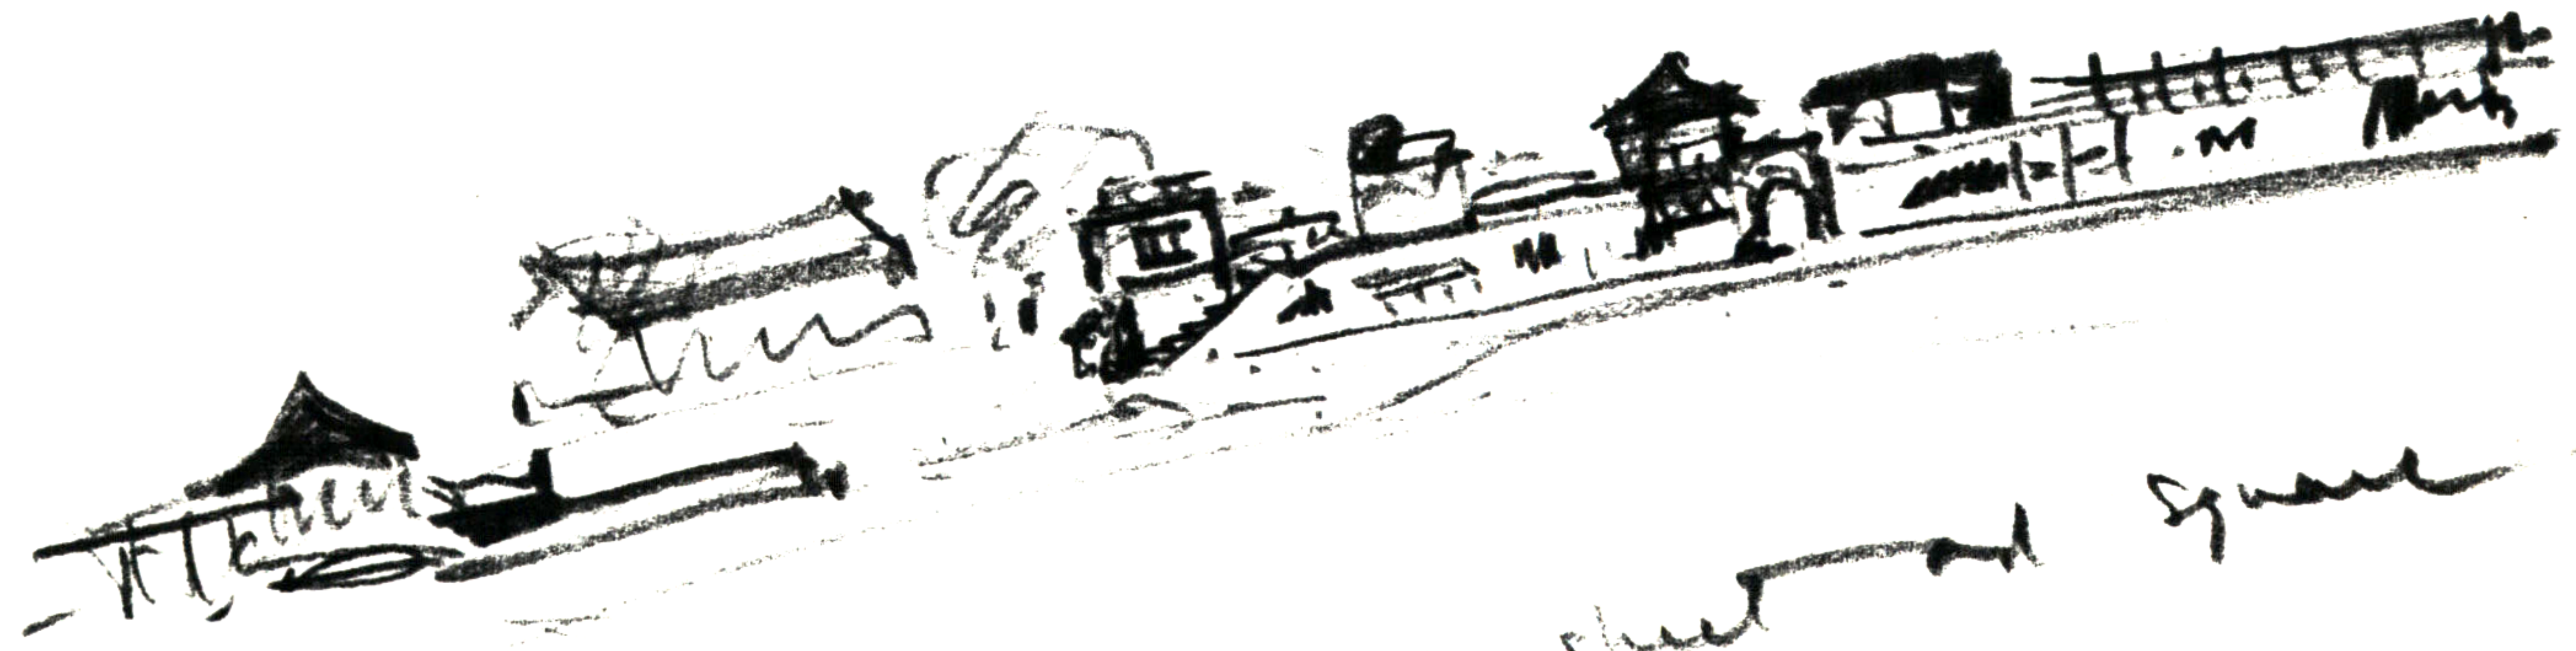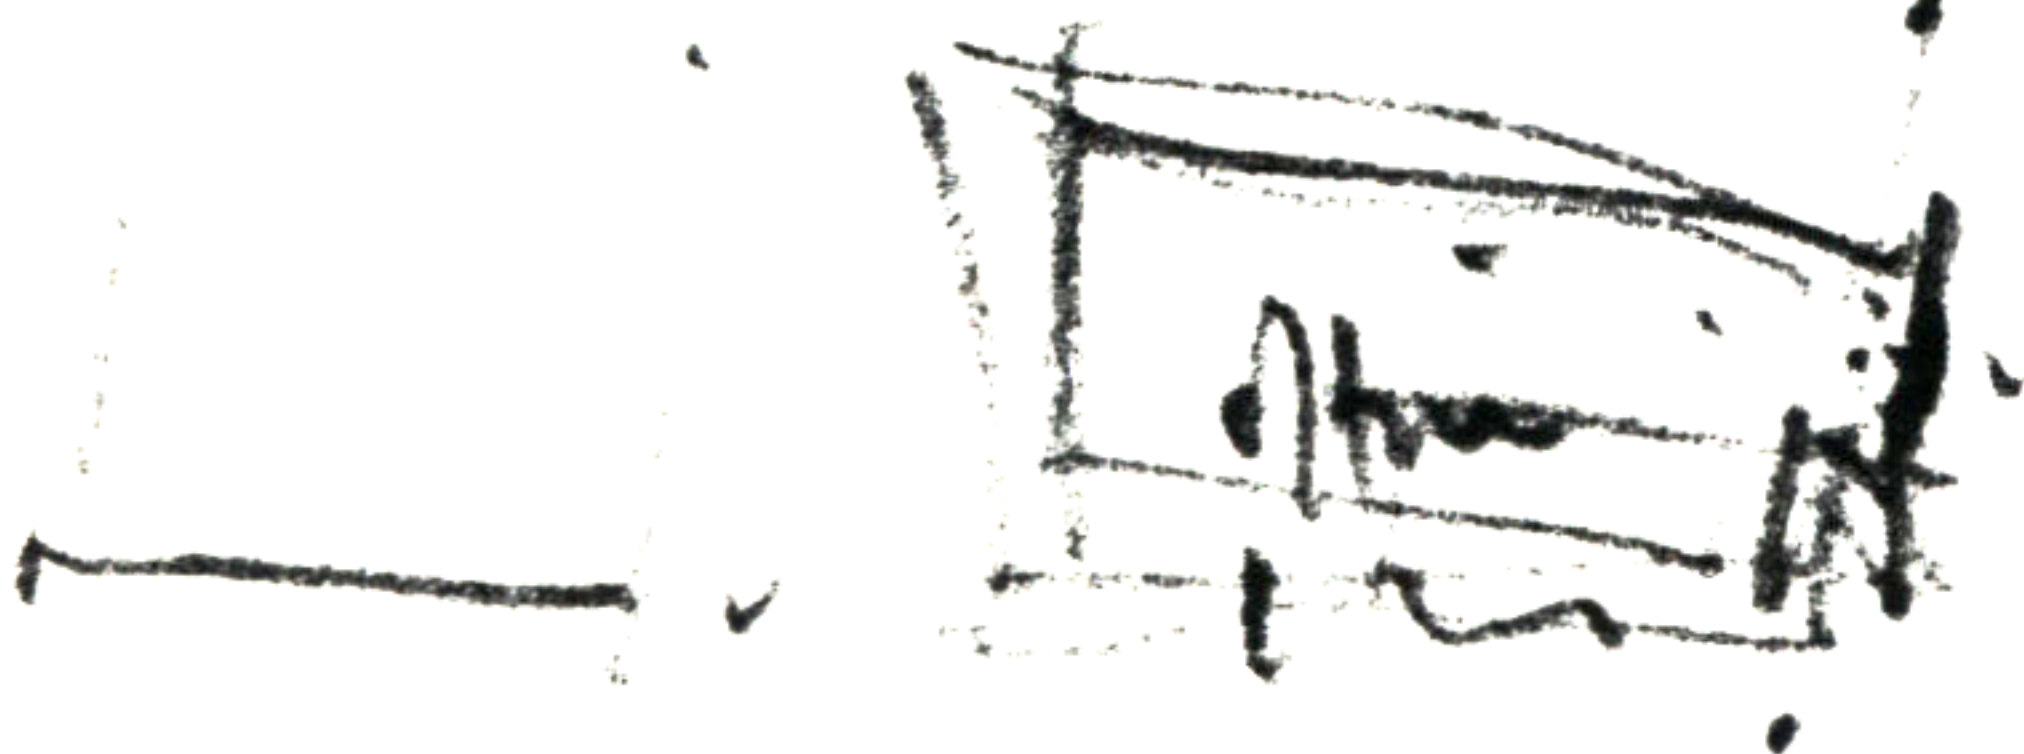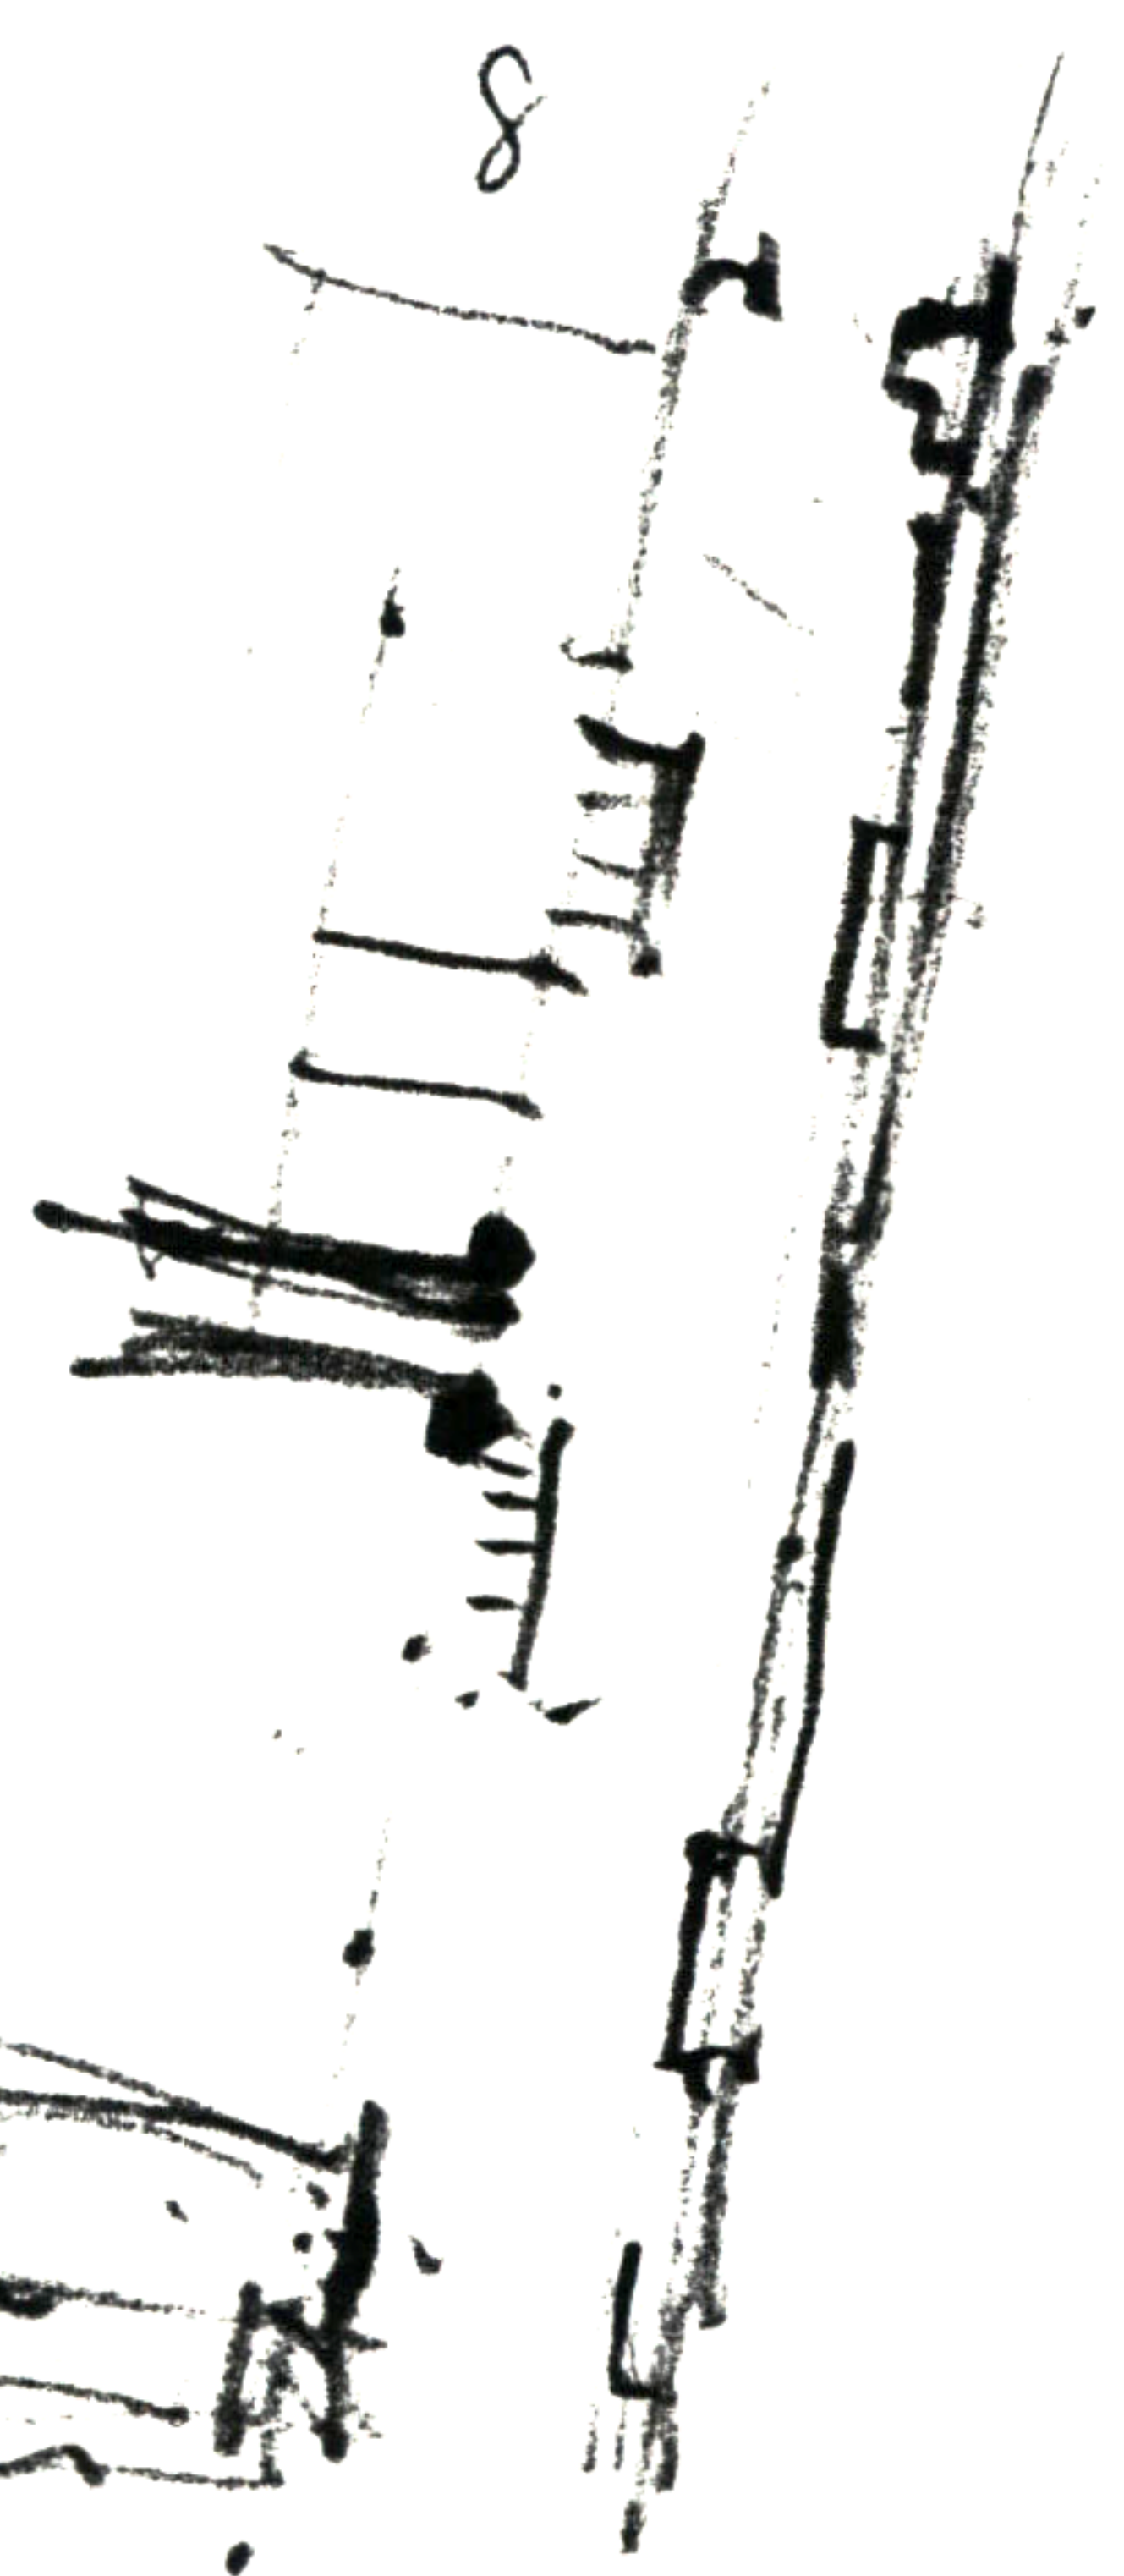

main street and square