


section A-A

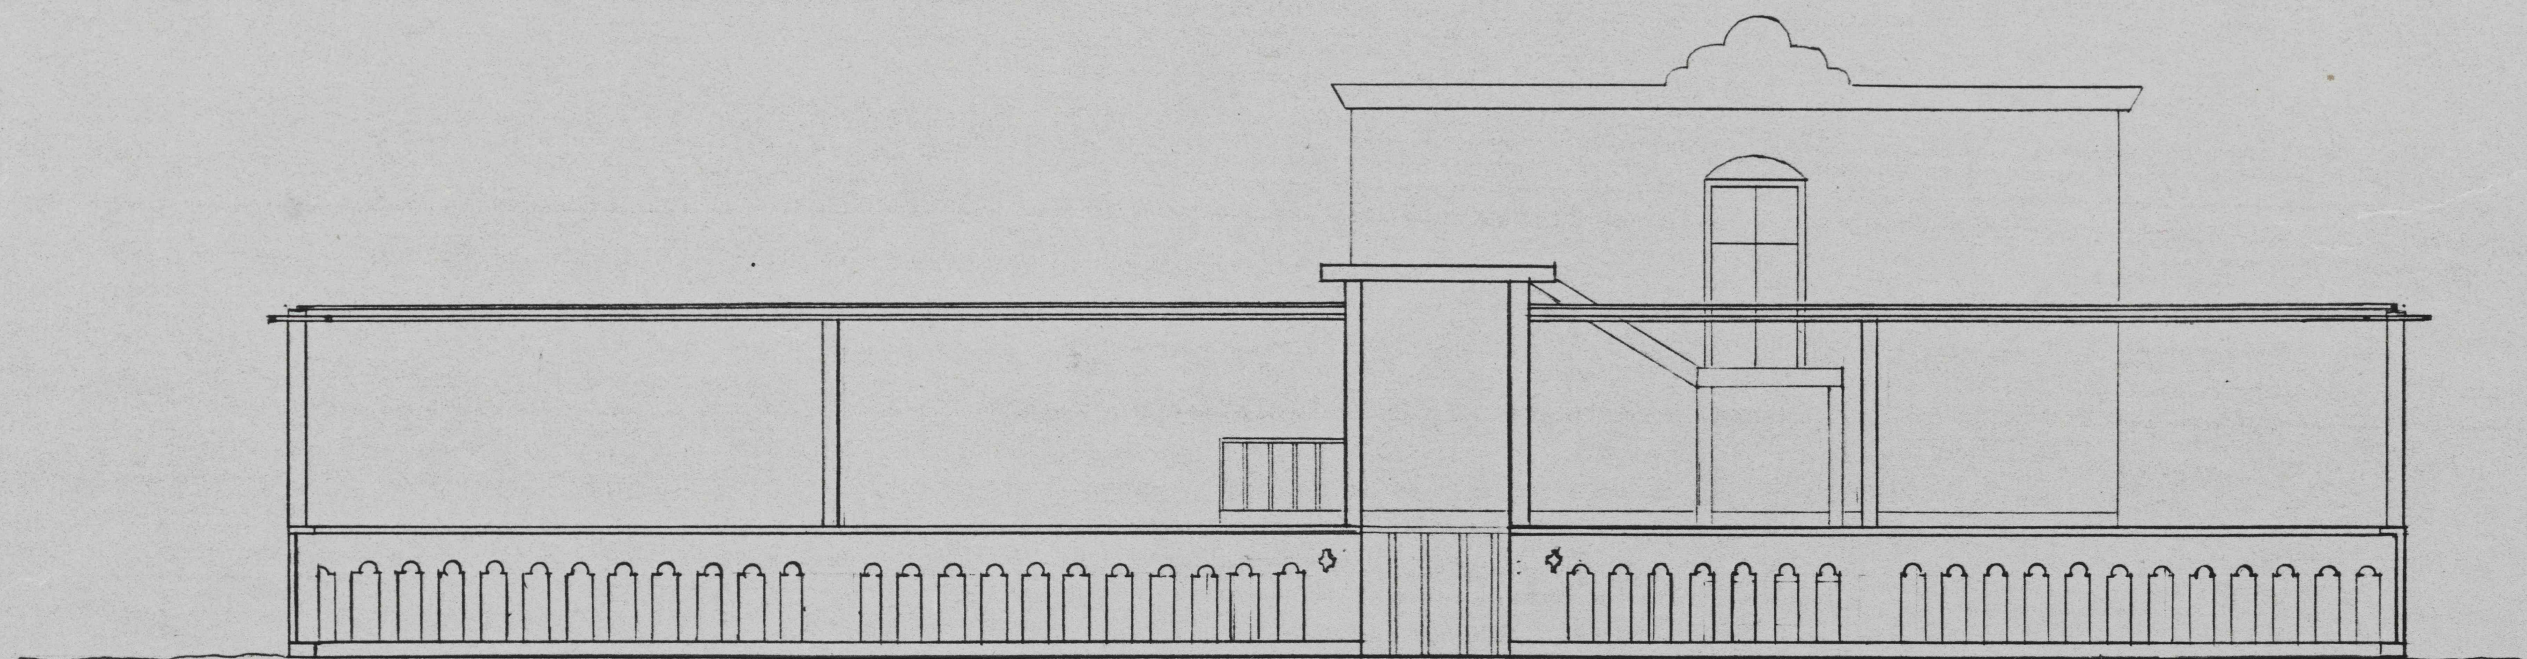

street elevation

