




PLAN $\frac{1}{4}'' = 1'$

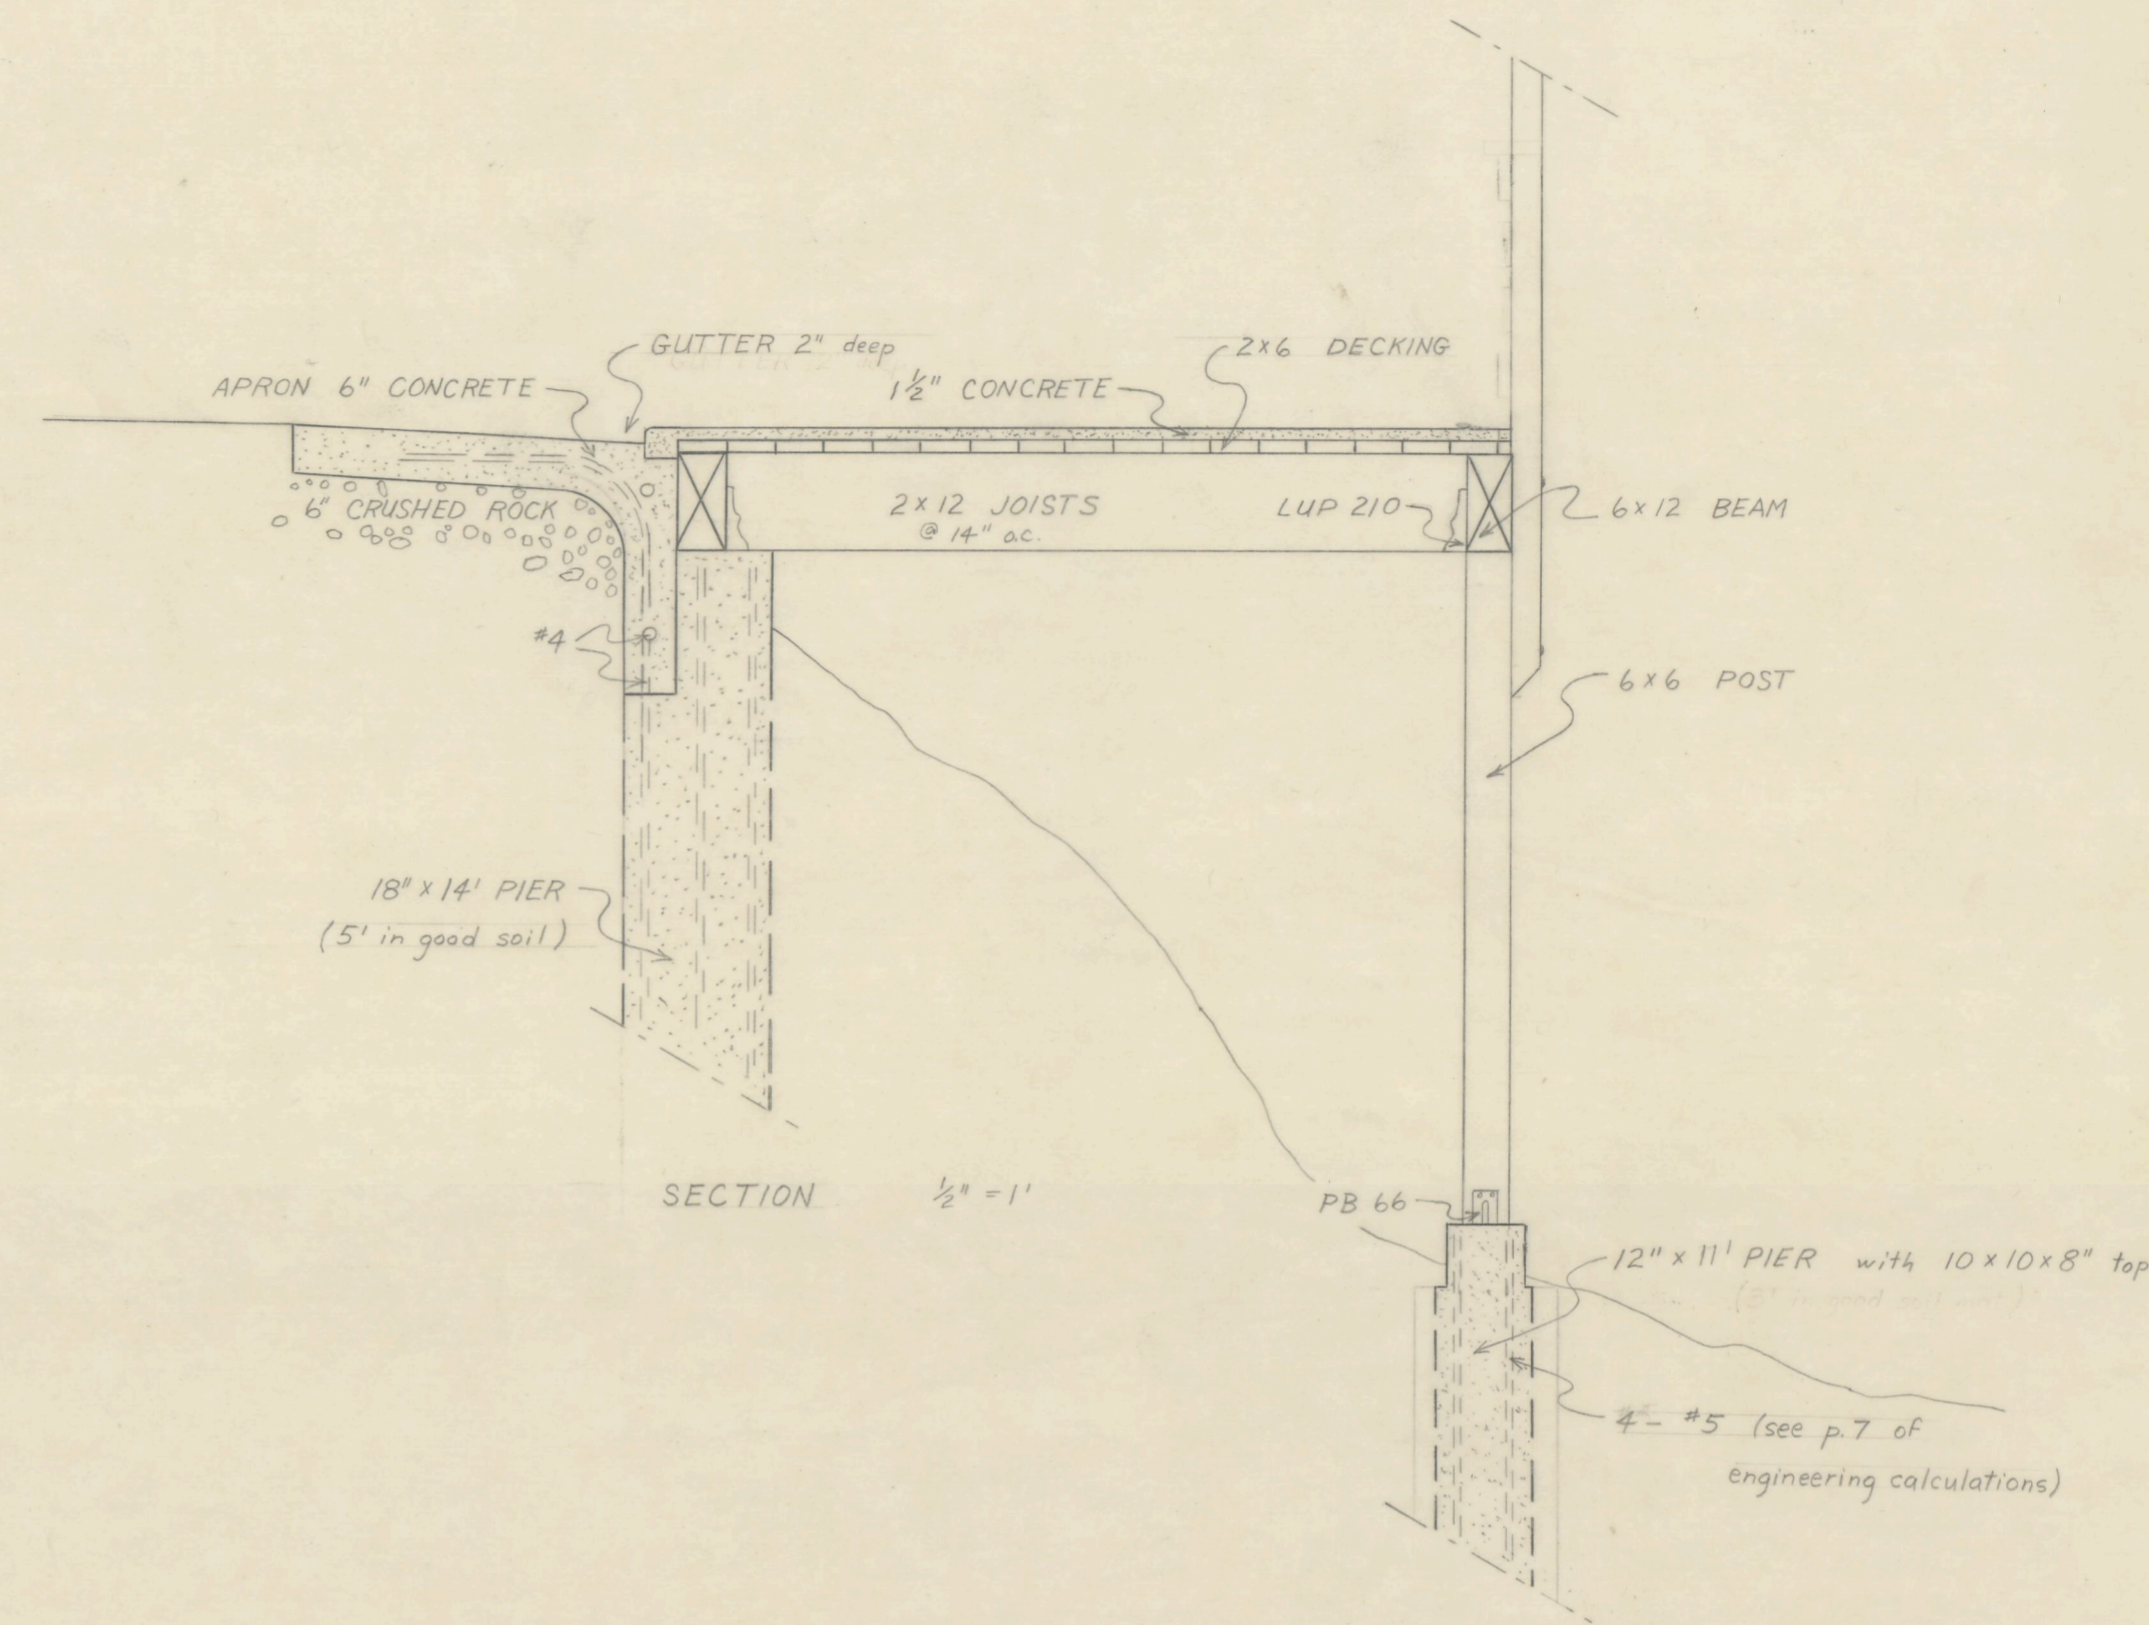

SECTION $\frac{1}{2}'' = 1'$

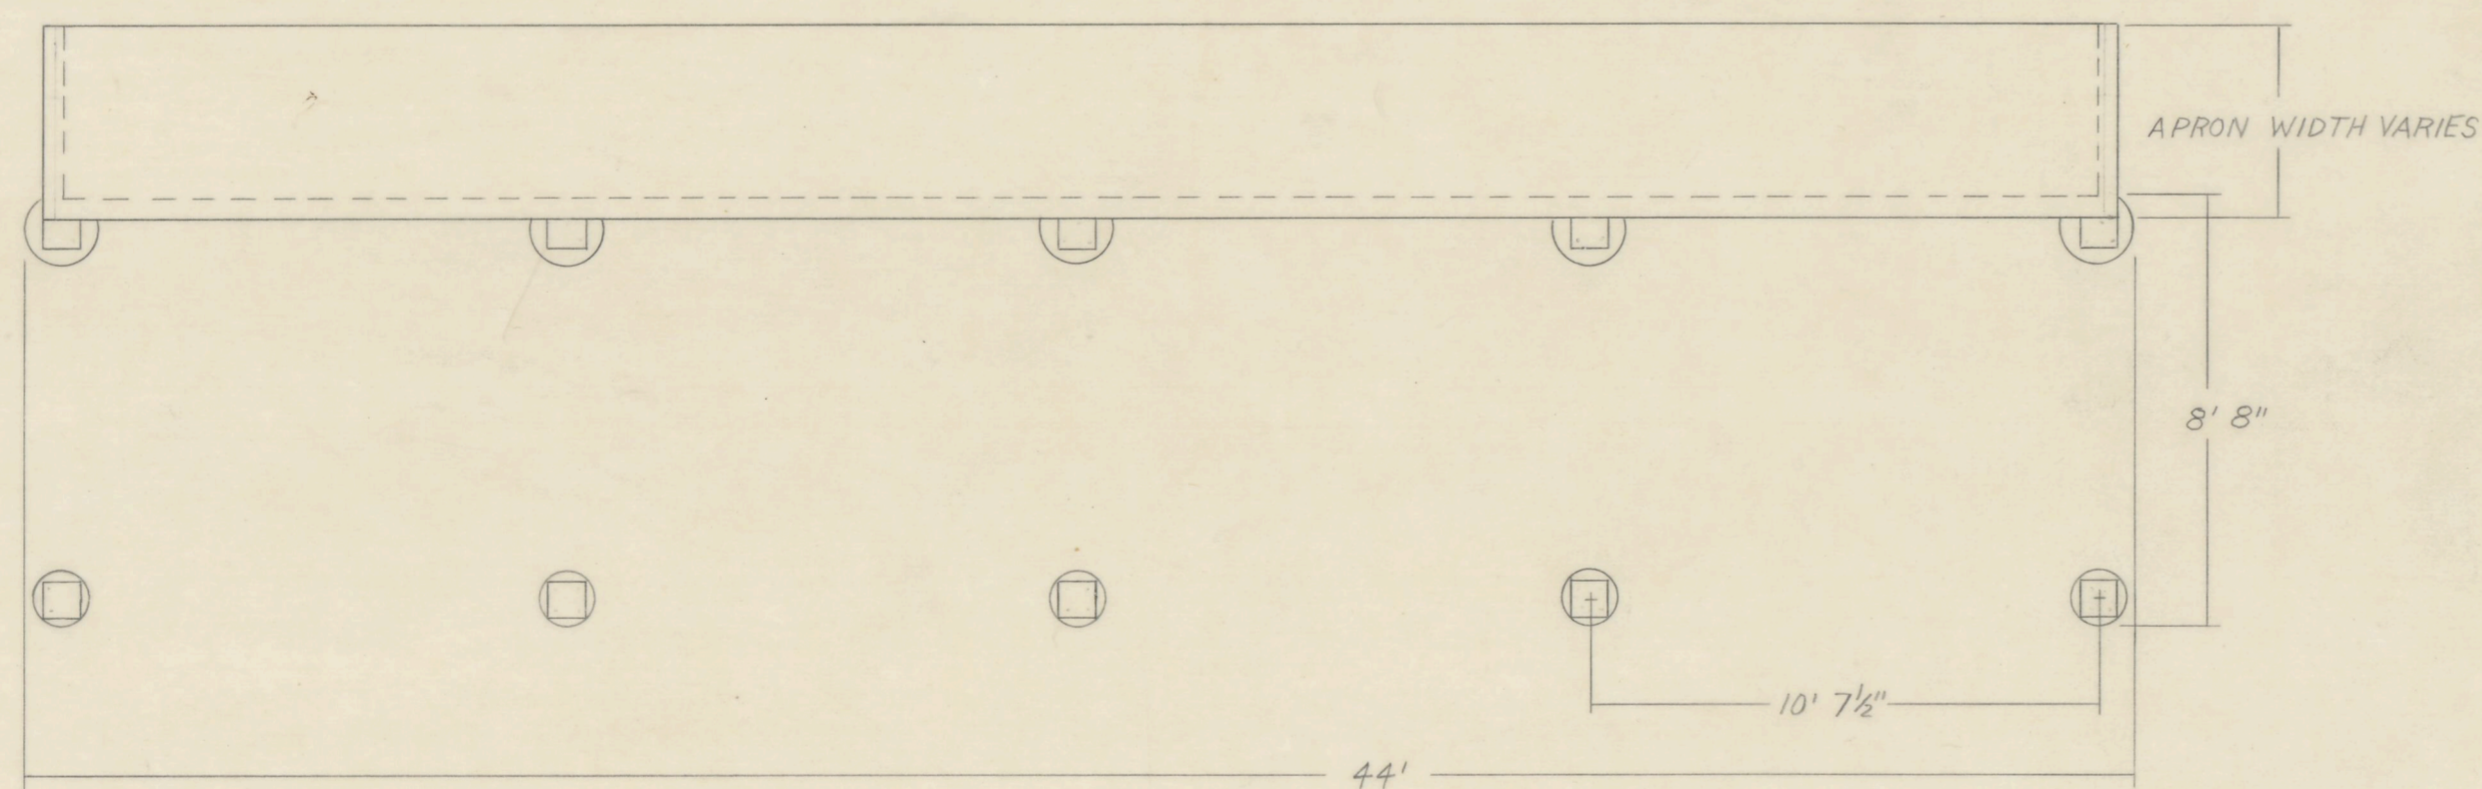

FOUNDATION PLAN $\frac{1}{4}'' = 1'$

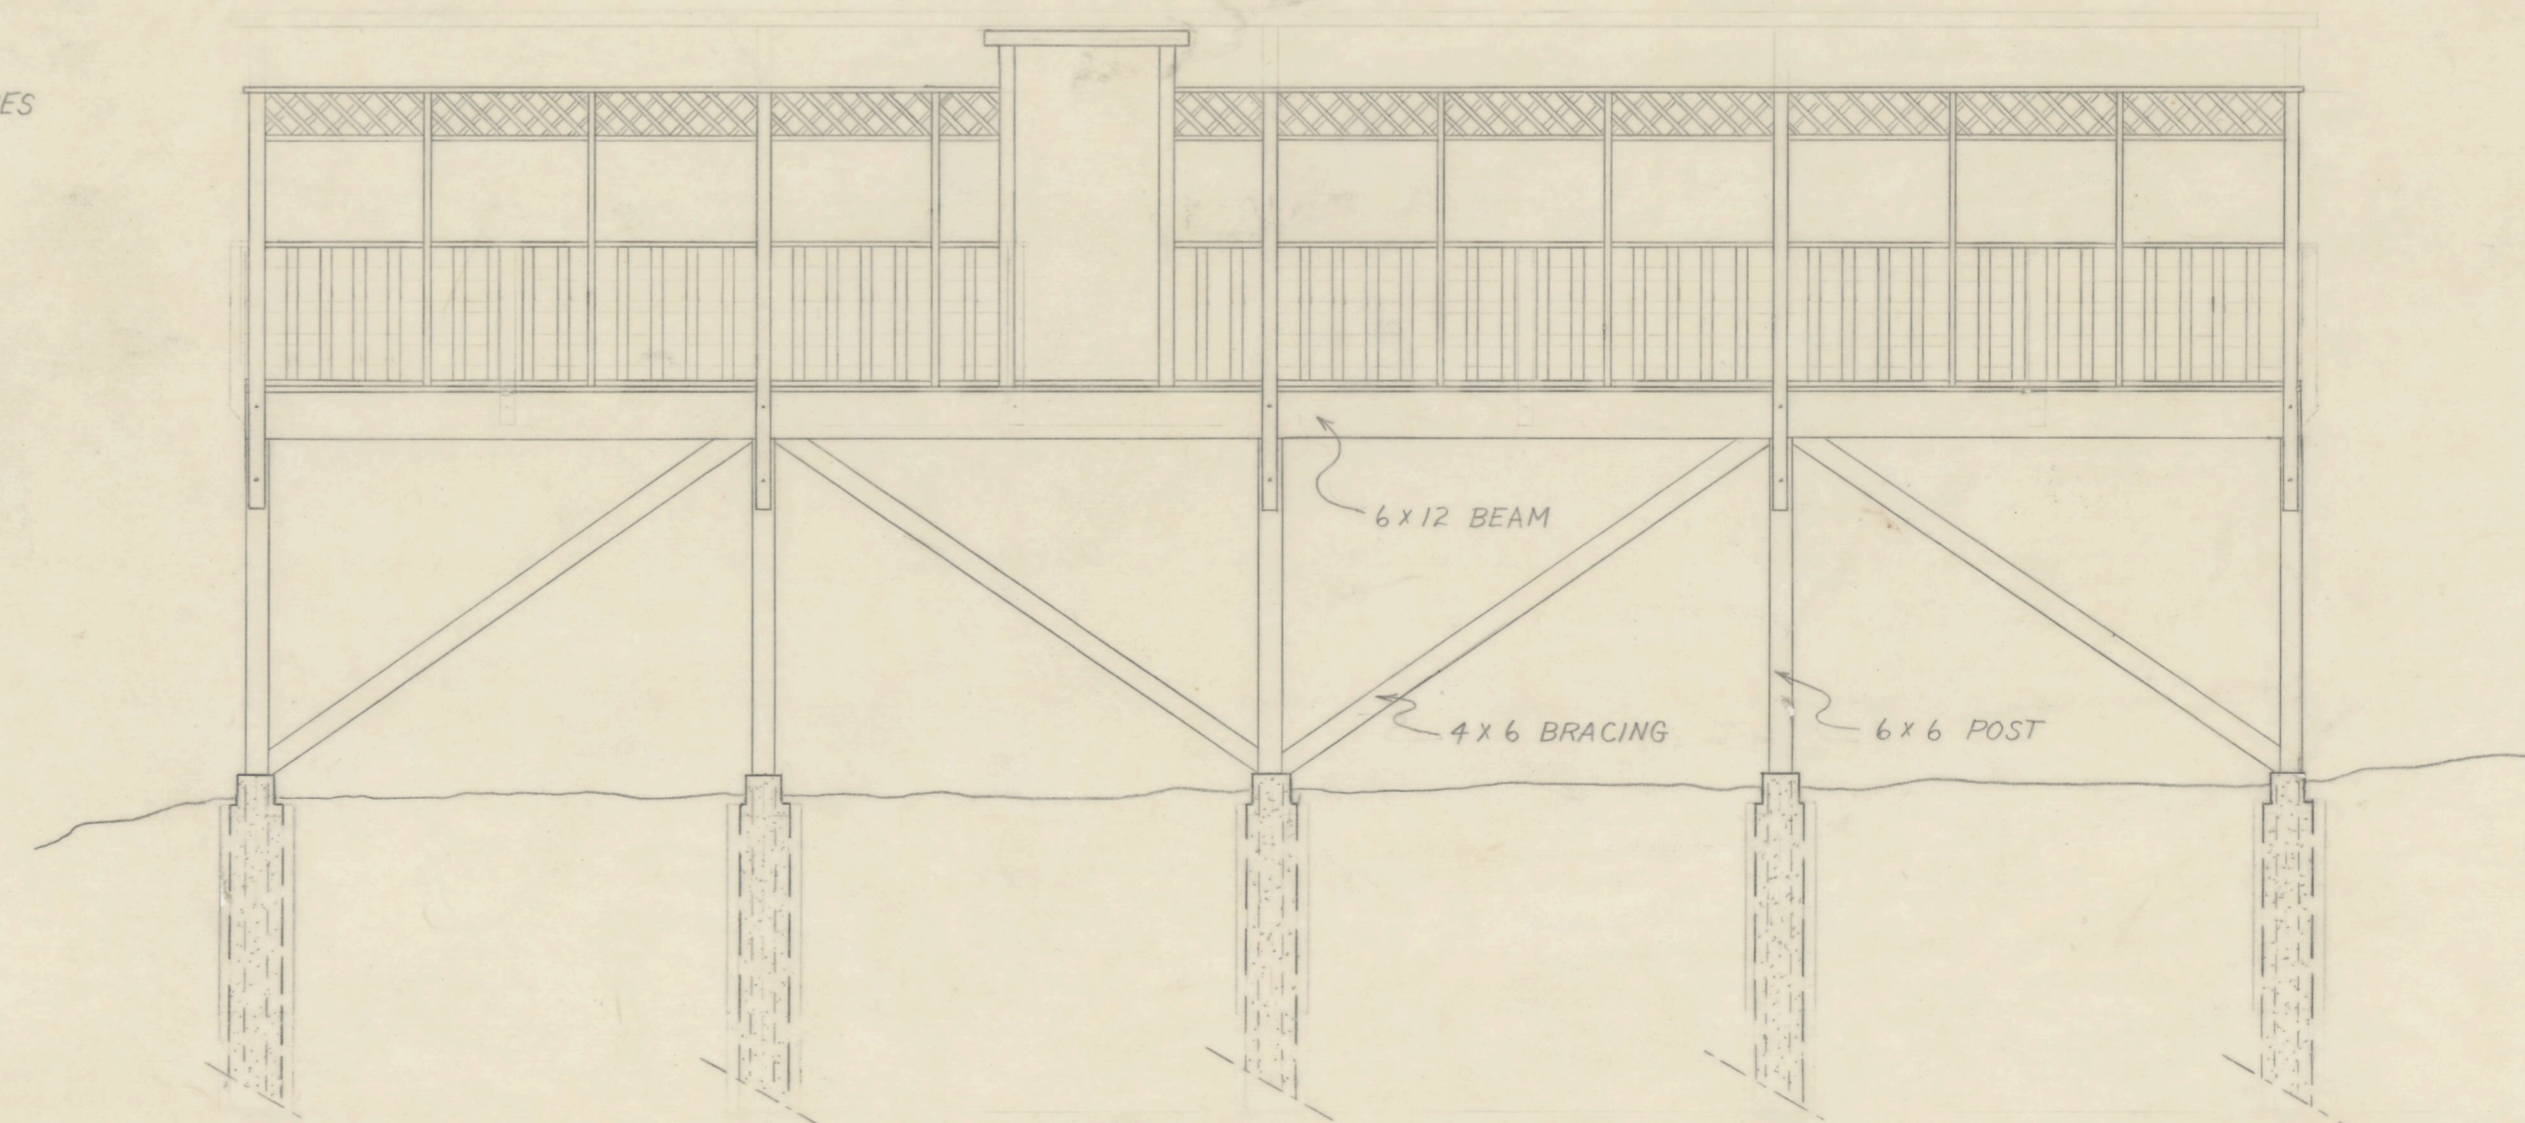

WEST ELEVATION $\frac{1}{4}'' = 1'$

PARKING DECK for SALA RESIDENCE

