




134

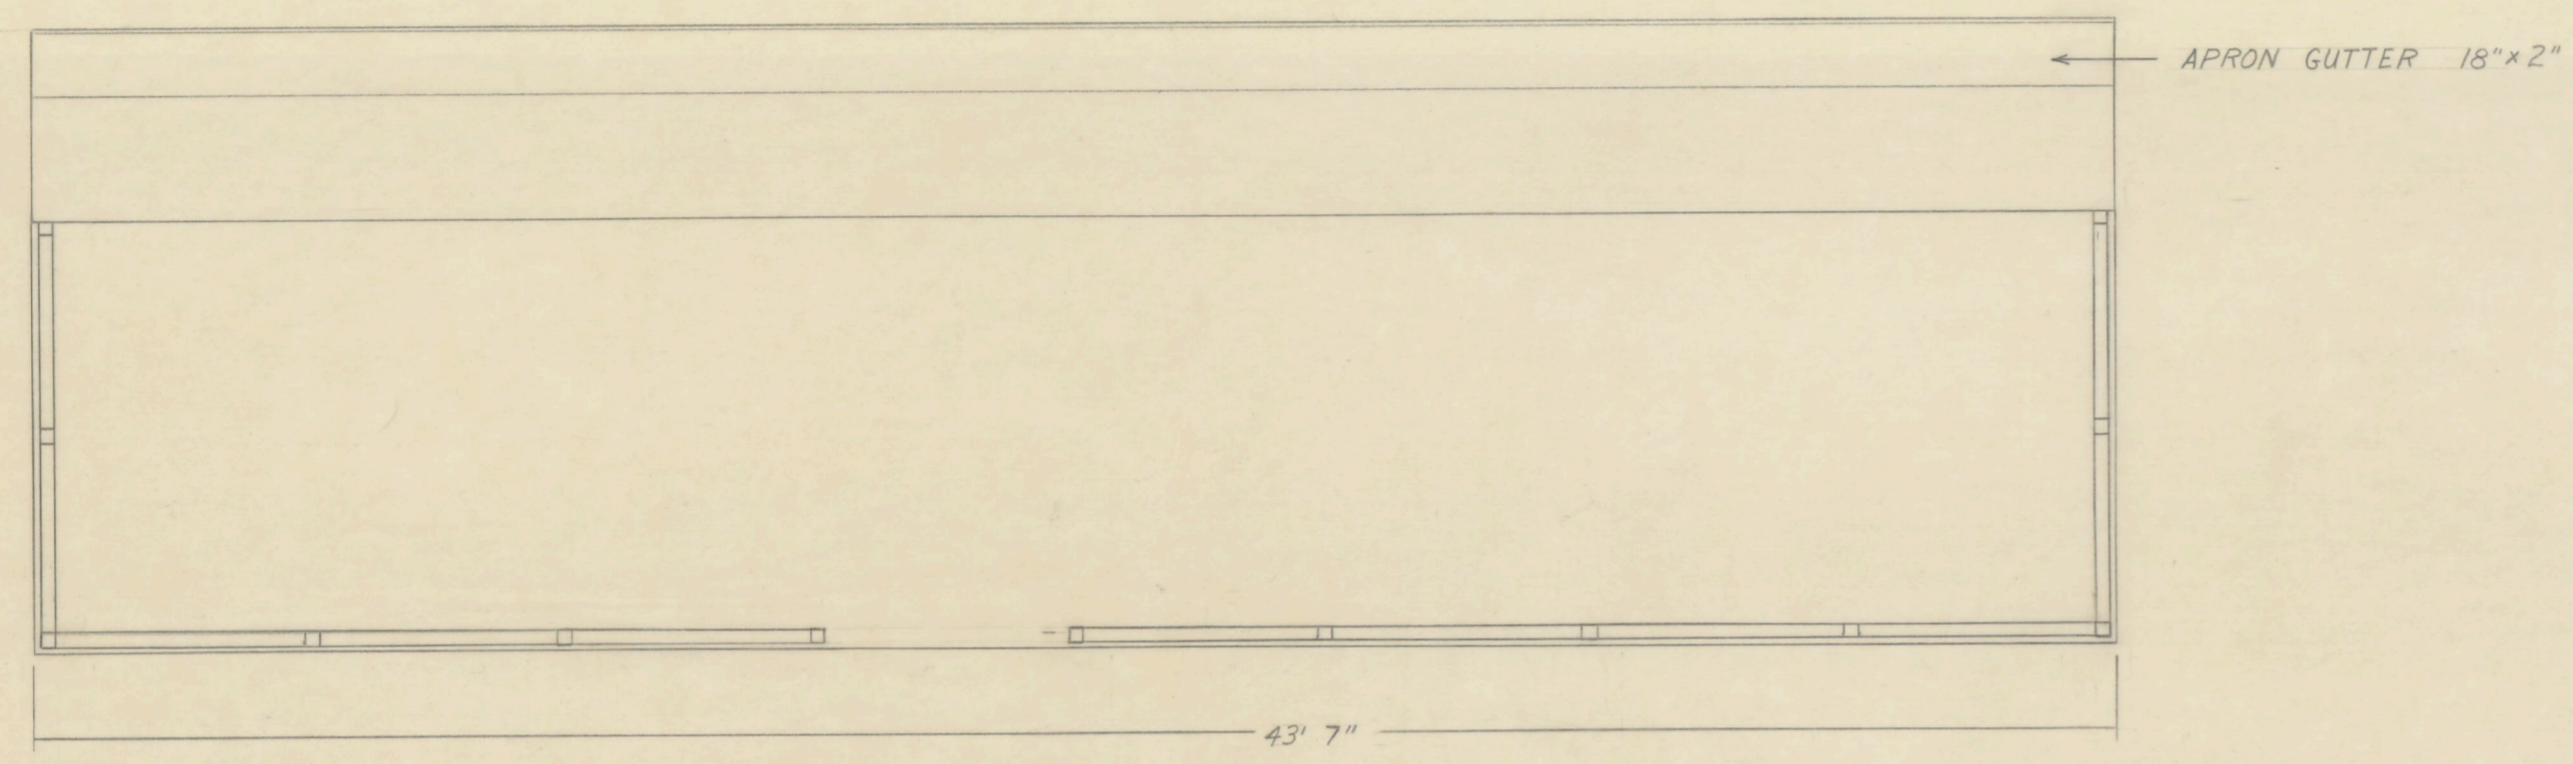


PLAN 1/4" = 1'

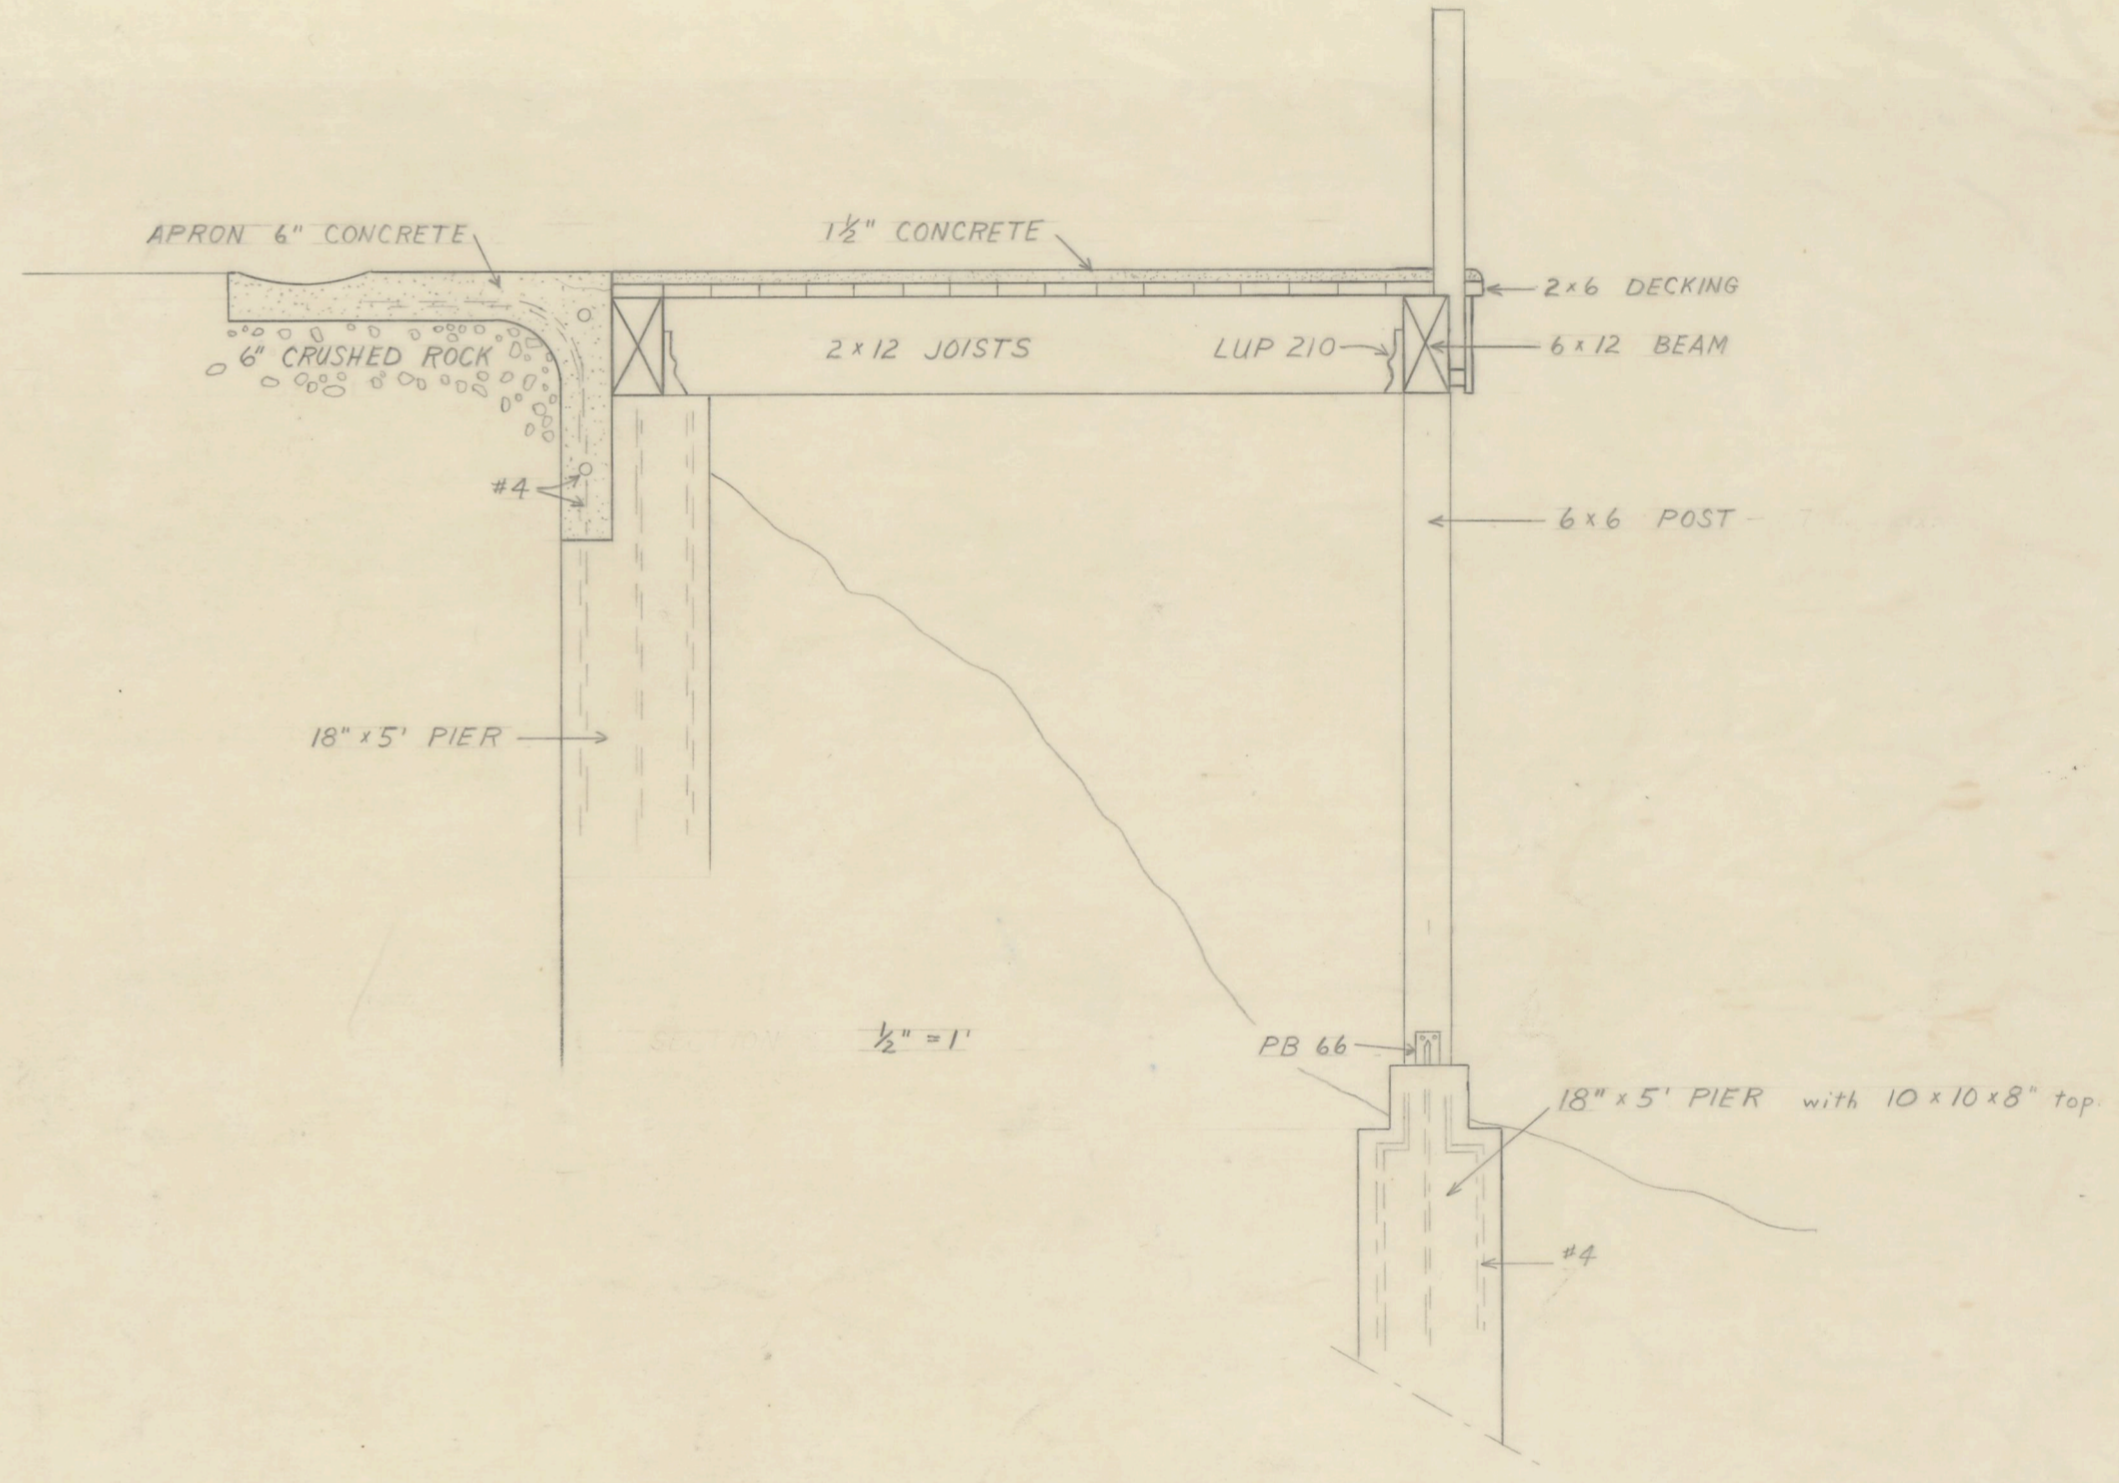

1/2" = 1'

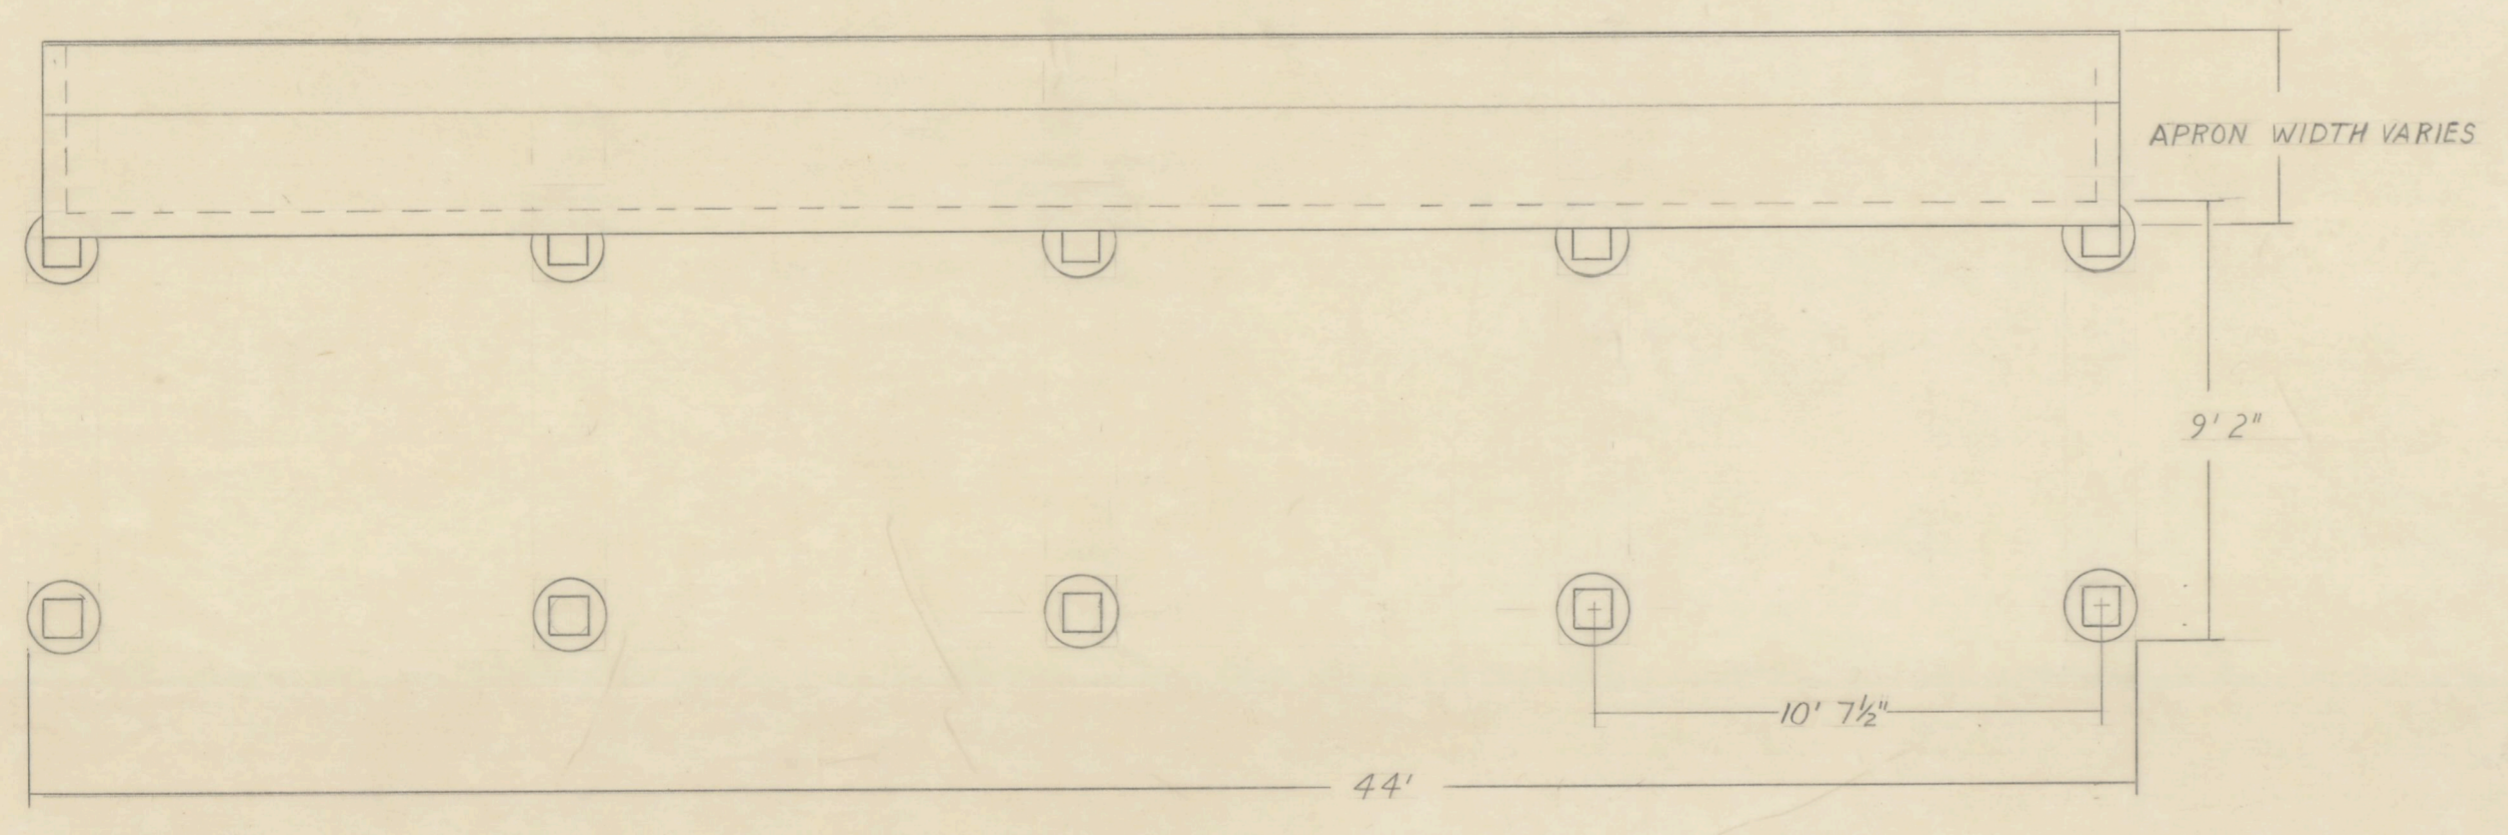

FOUNDATION PLAN 1/4" = 1'

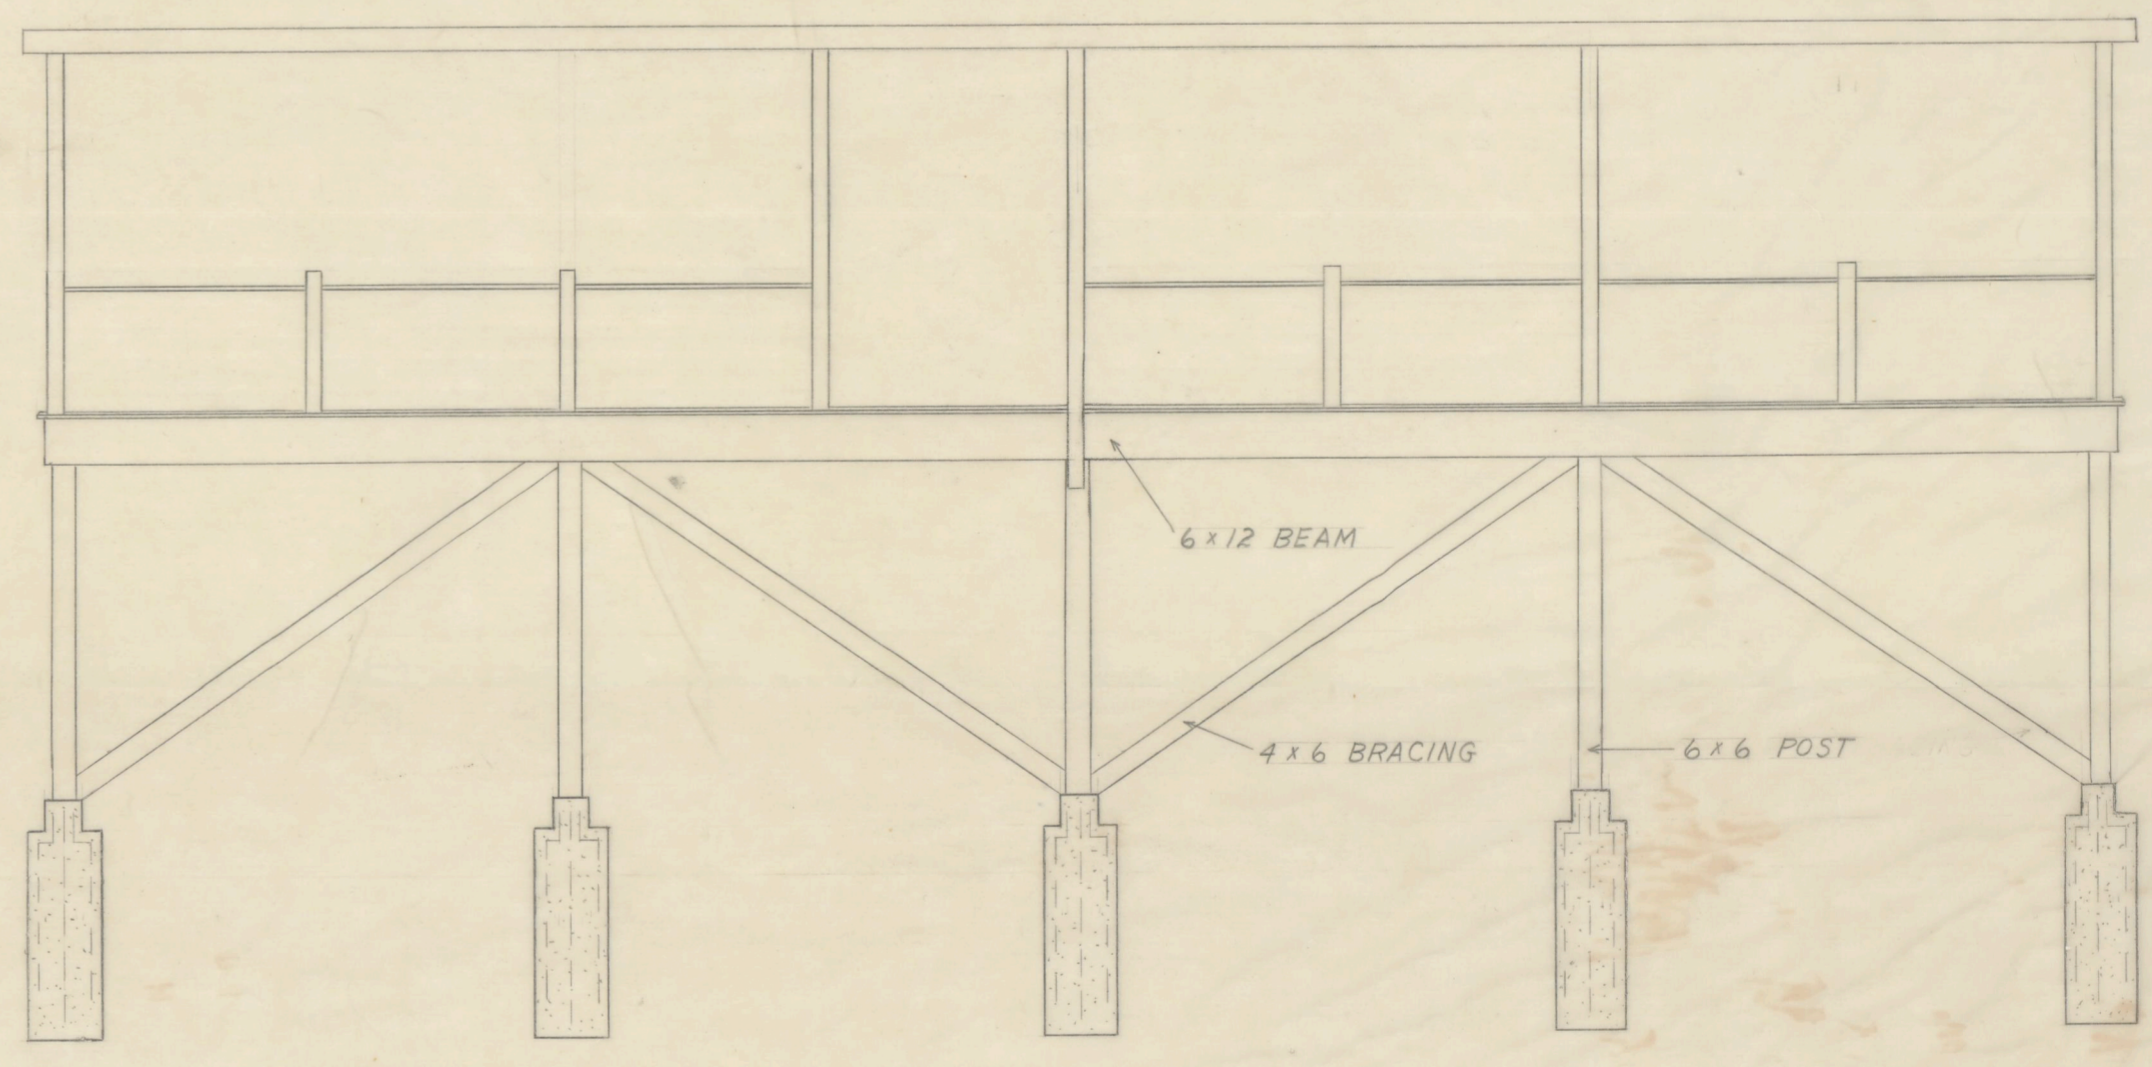

WEST ELEVATION 1/4" = 1'

PARKING DECK for SALA RESIDENCE