



PLAN 1/4" = 1'

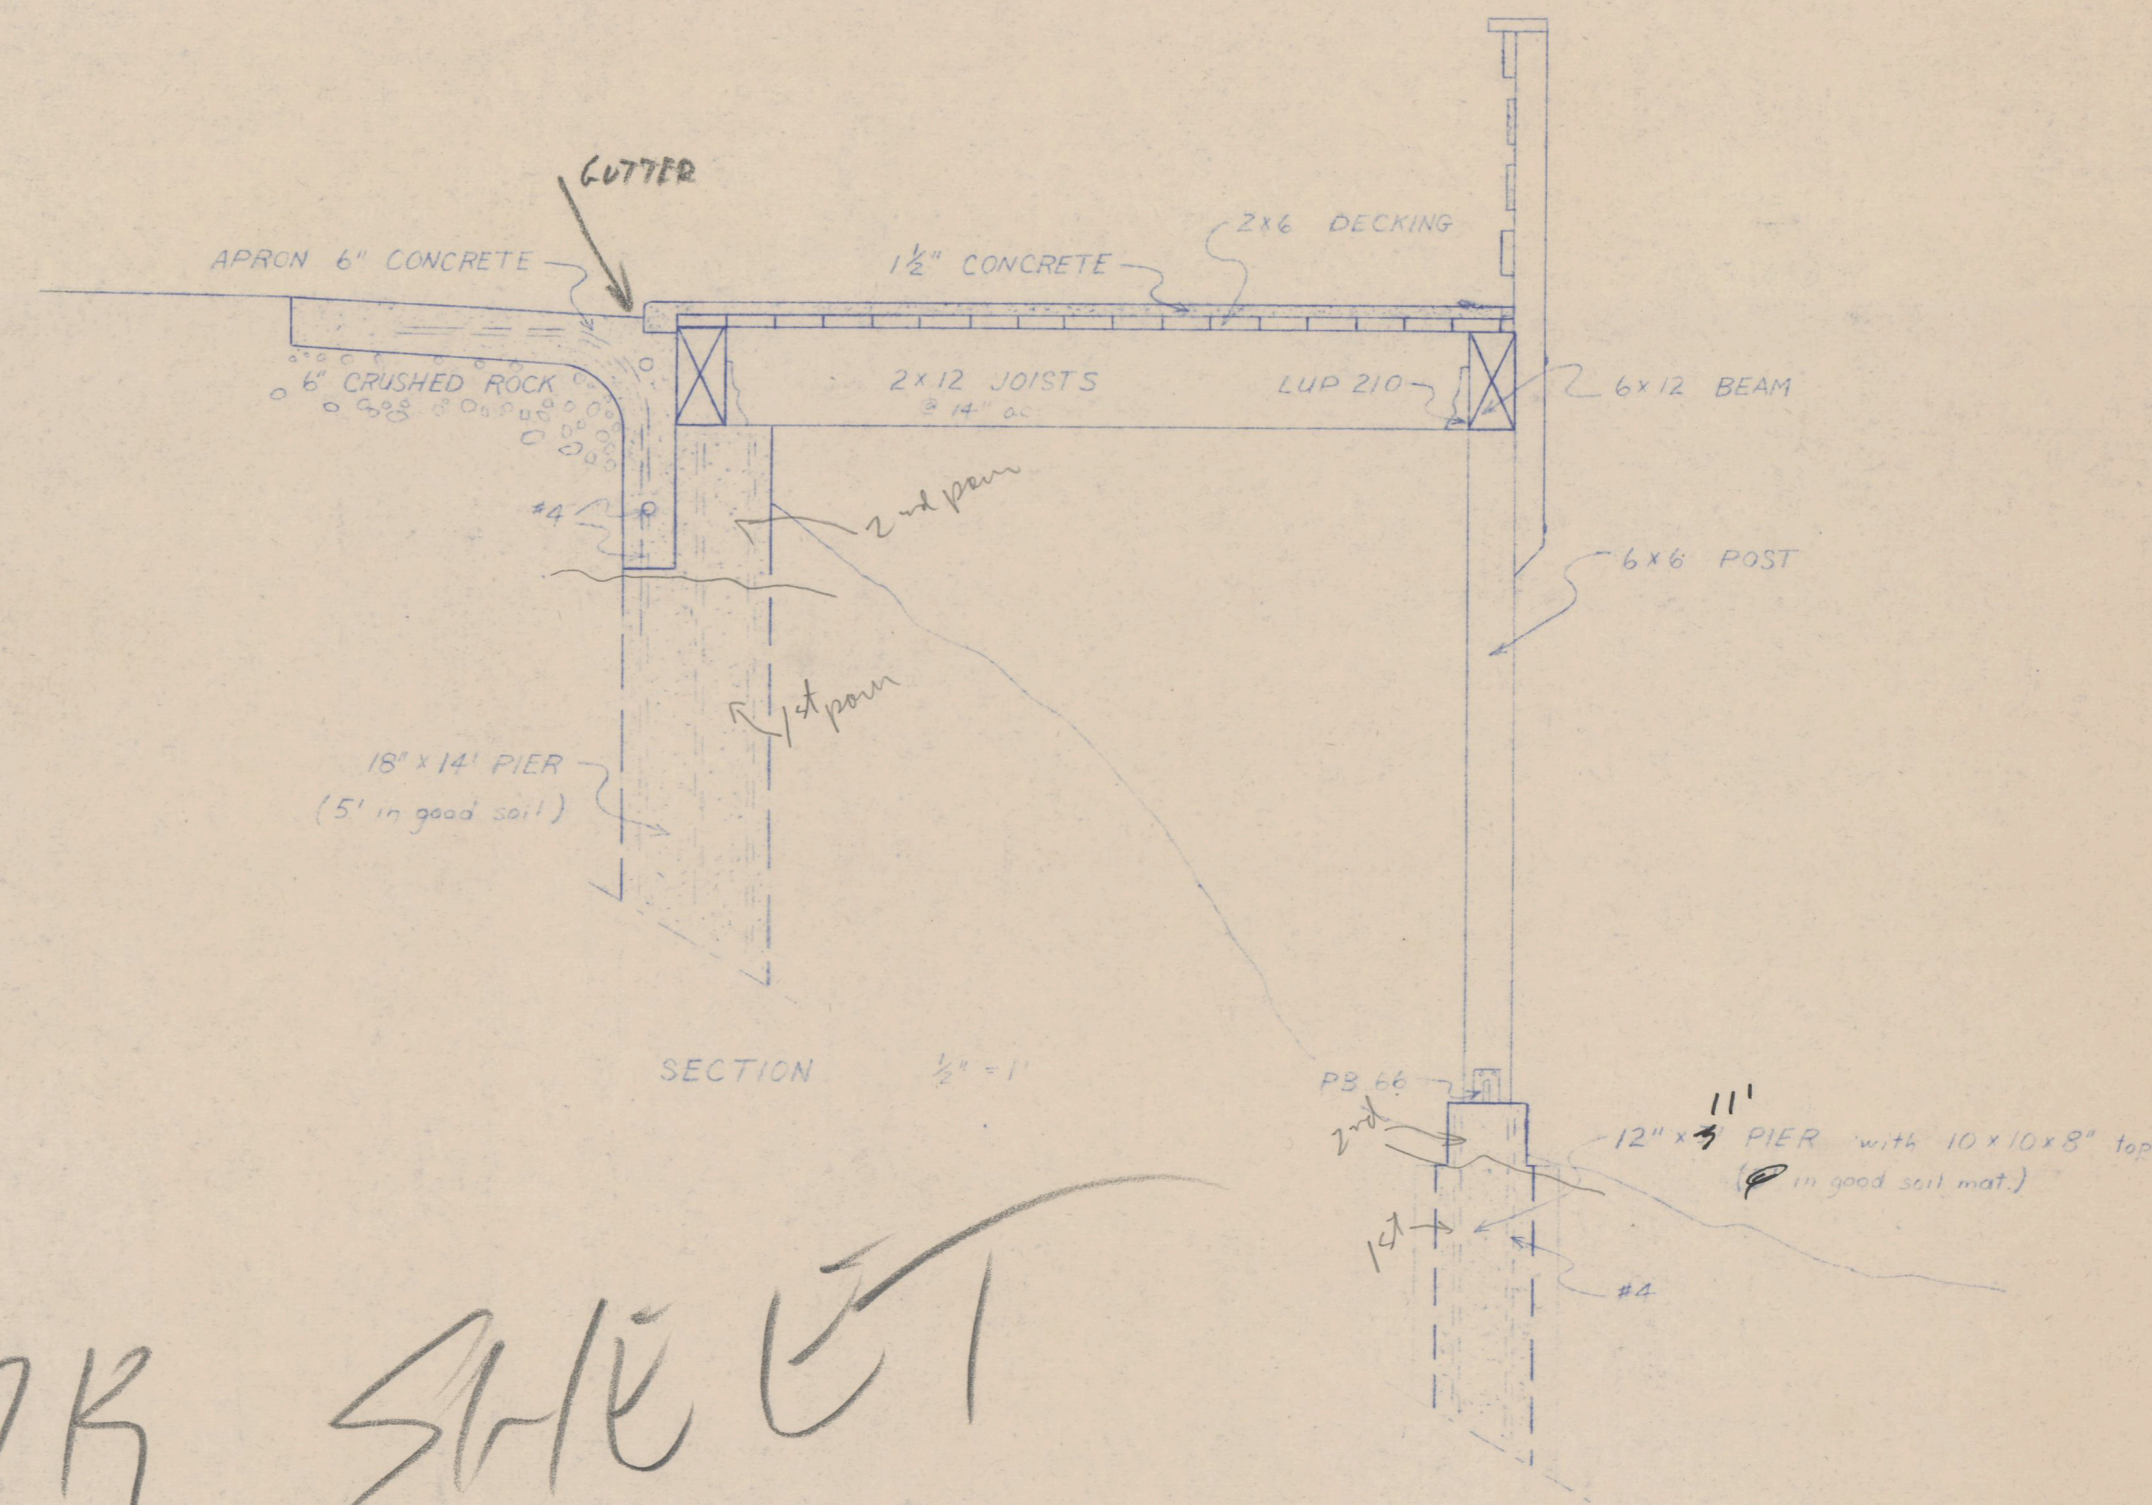


SECTION 1/2" = 1'

WORK SHEET

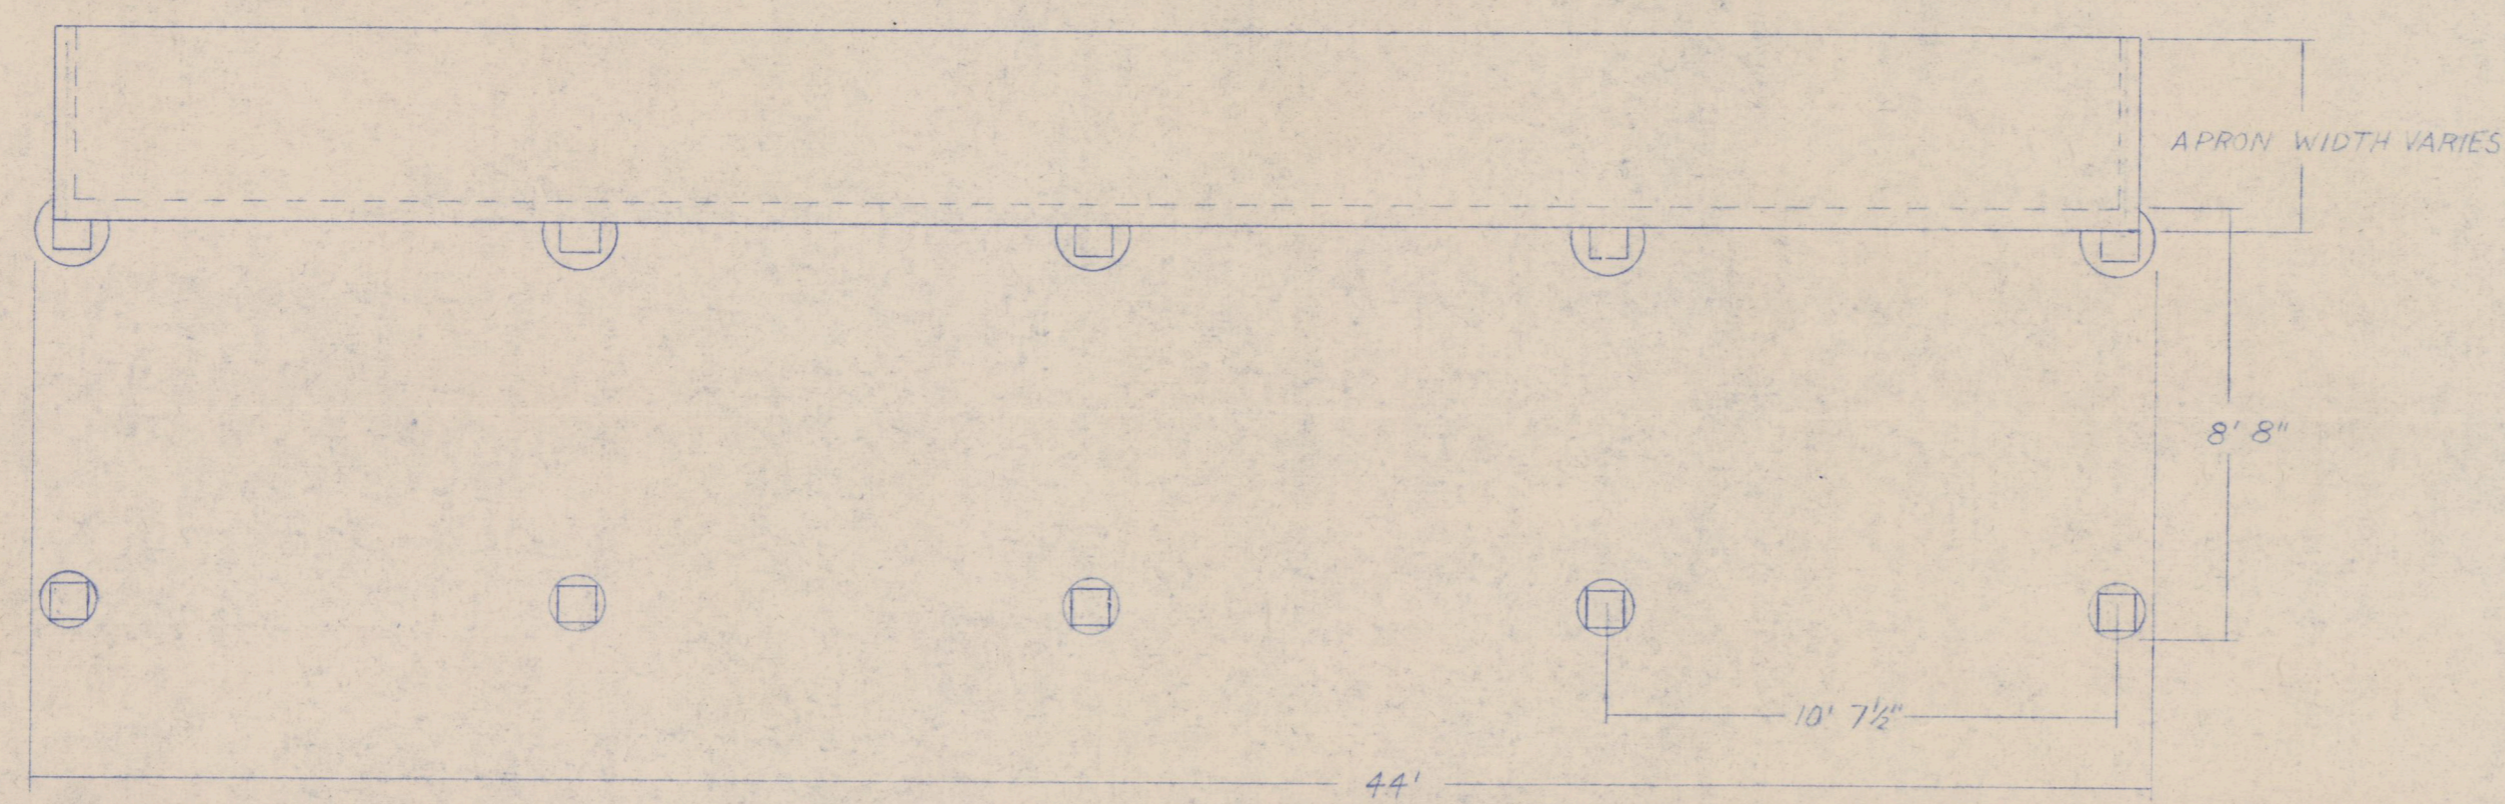

FOUNDATION PLAN 1/4" = 1'

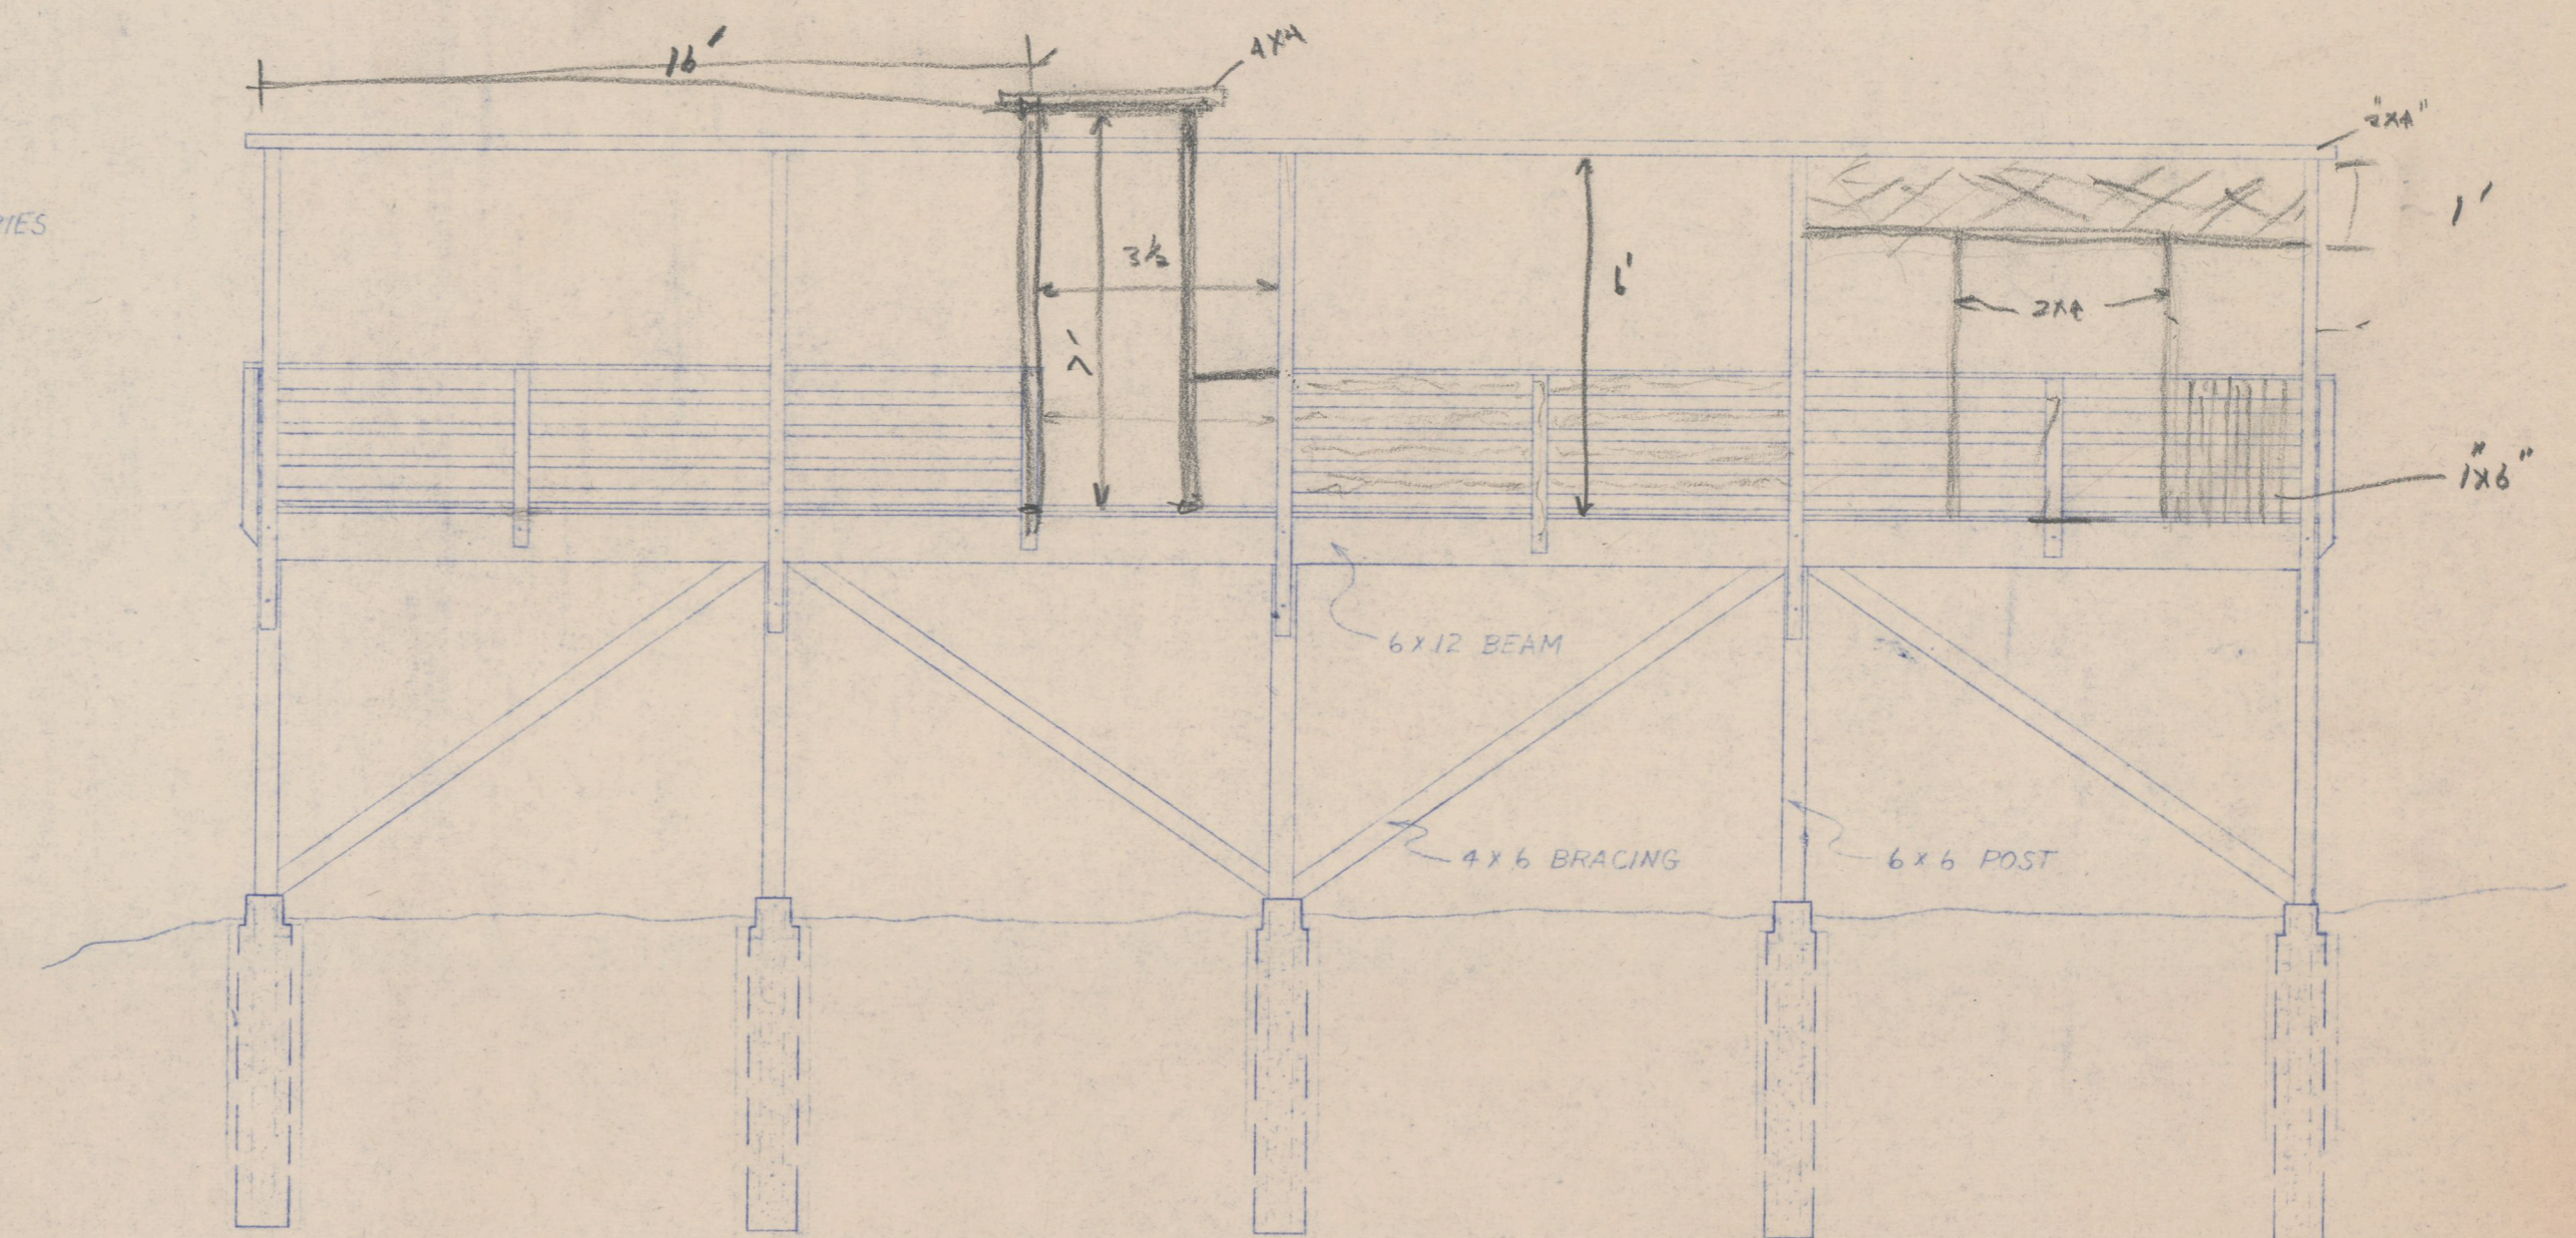

WEST ELEVATION 1/4" = 1'

PARKING DECK for SALA RESIDENCE