



EAST ELEVATION



SOUTH ELEVATION

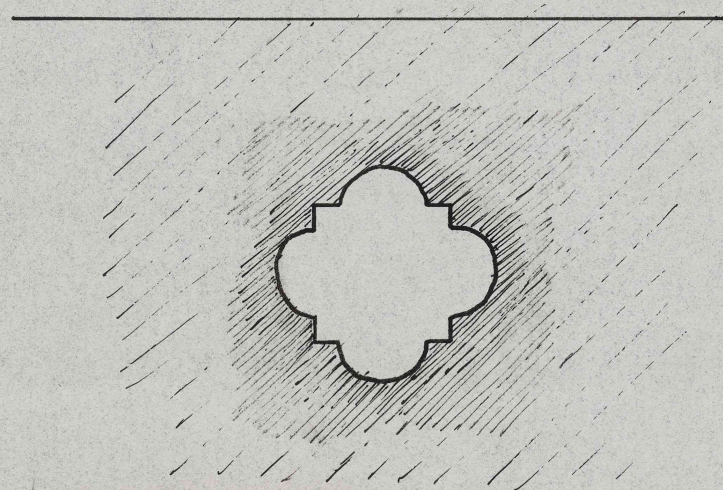

CONCRETE ORNAMENT
precast and secured to form board

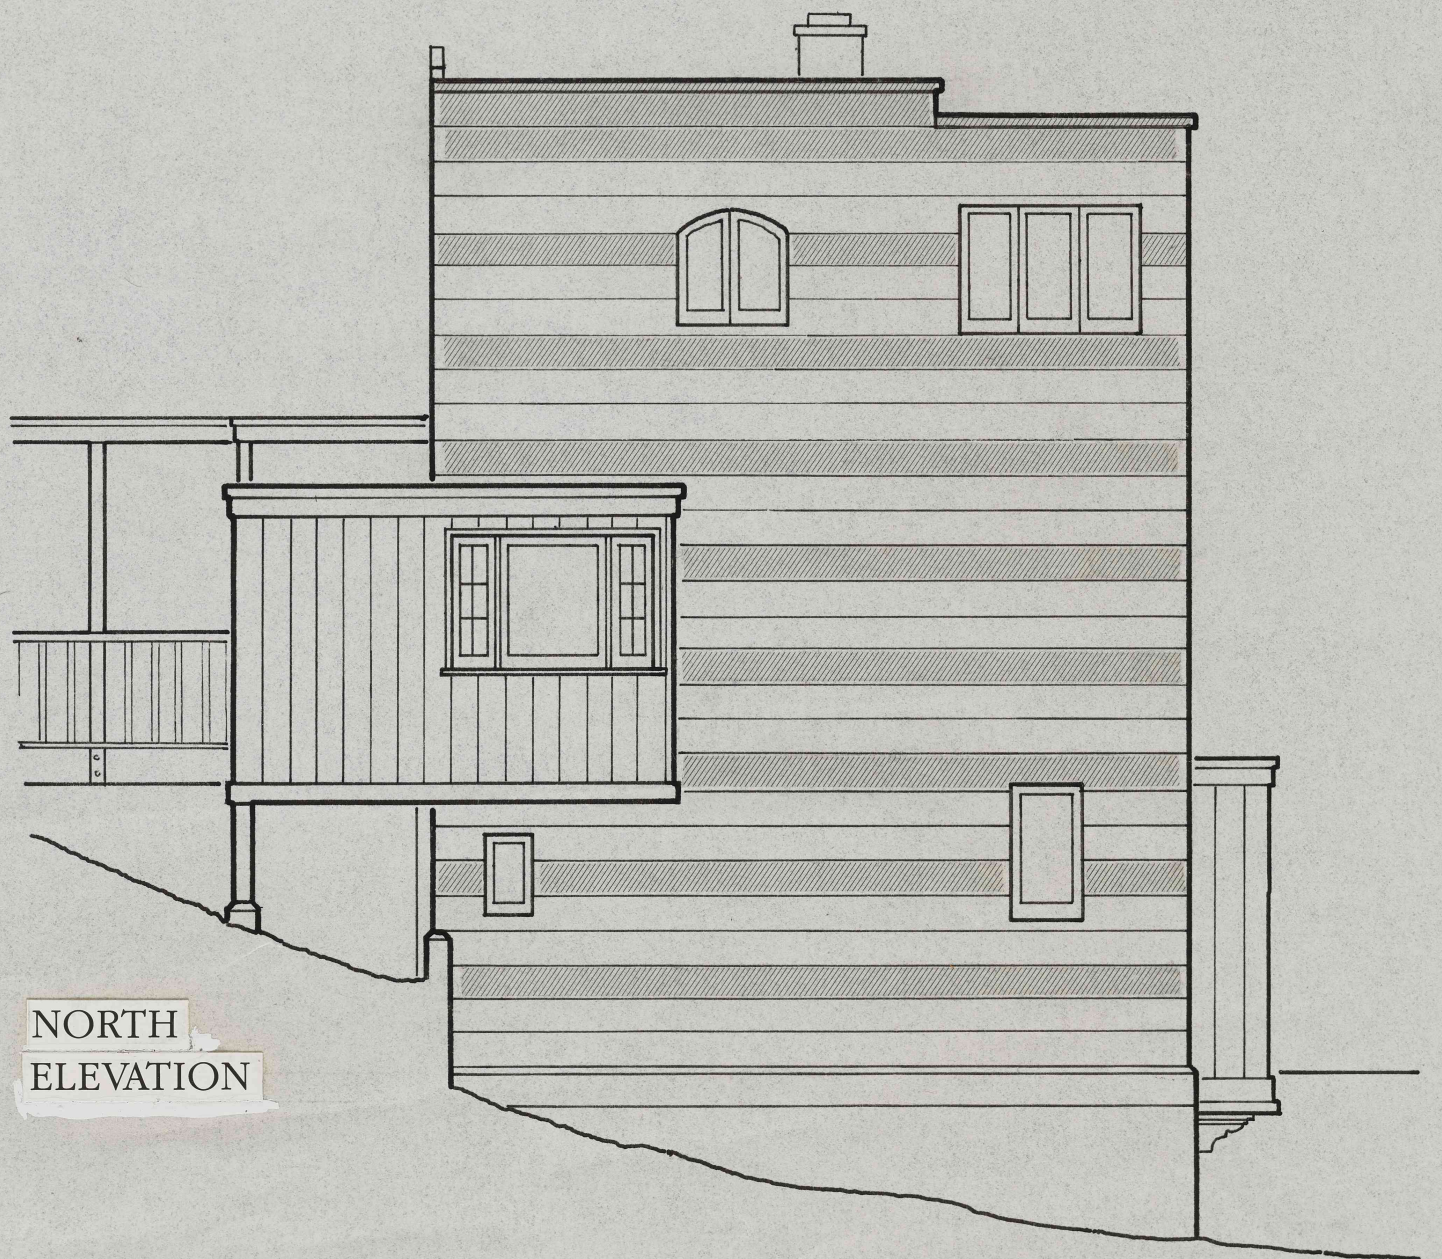

NORTH
ELEVATION