

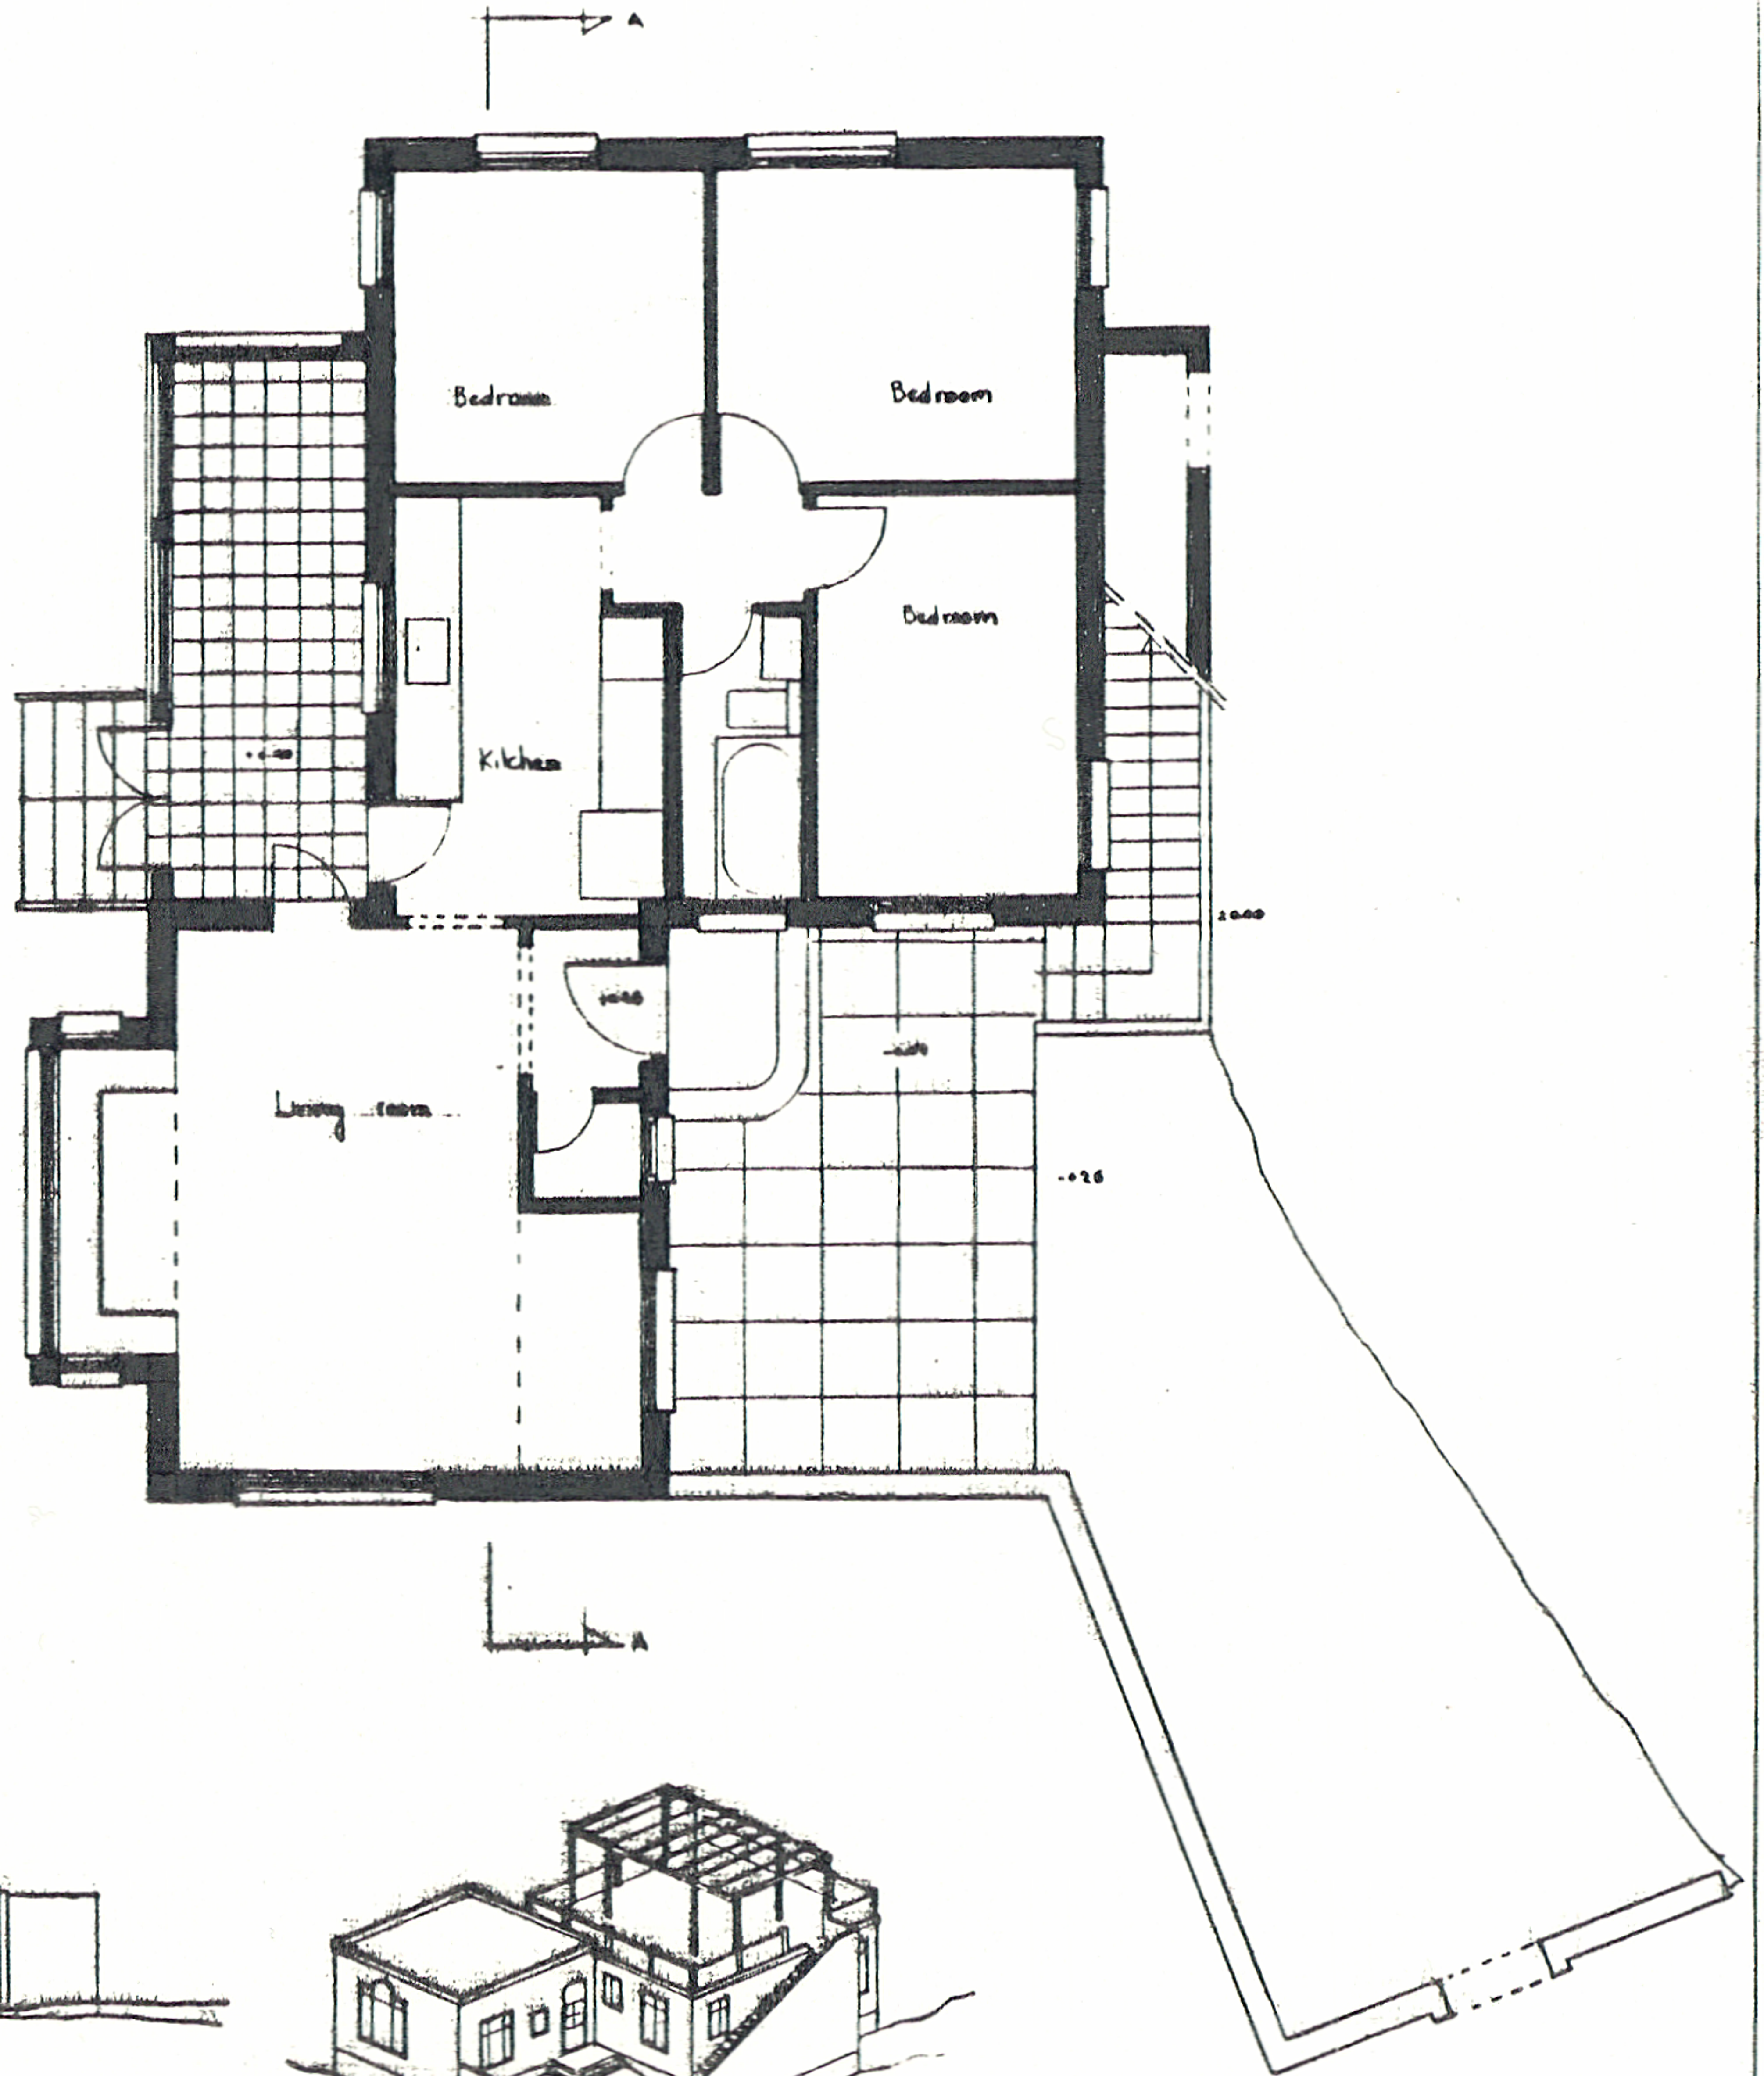


# EYTAN & TINA ORNSTEIN

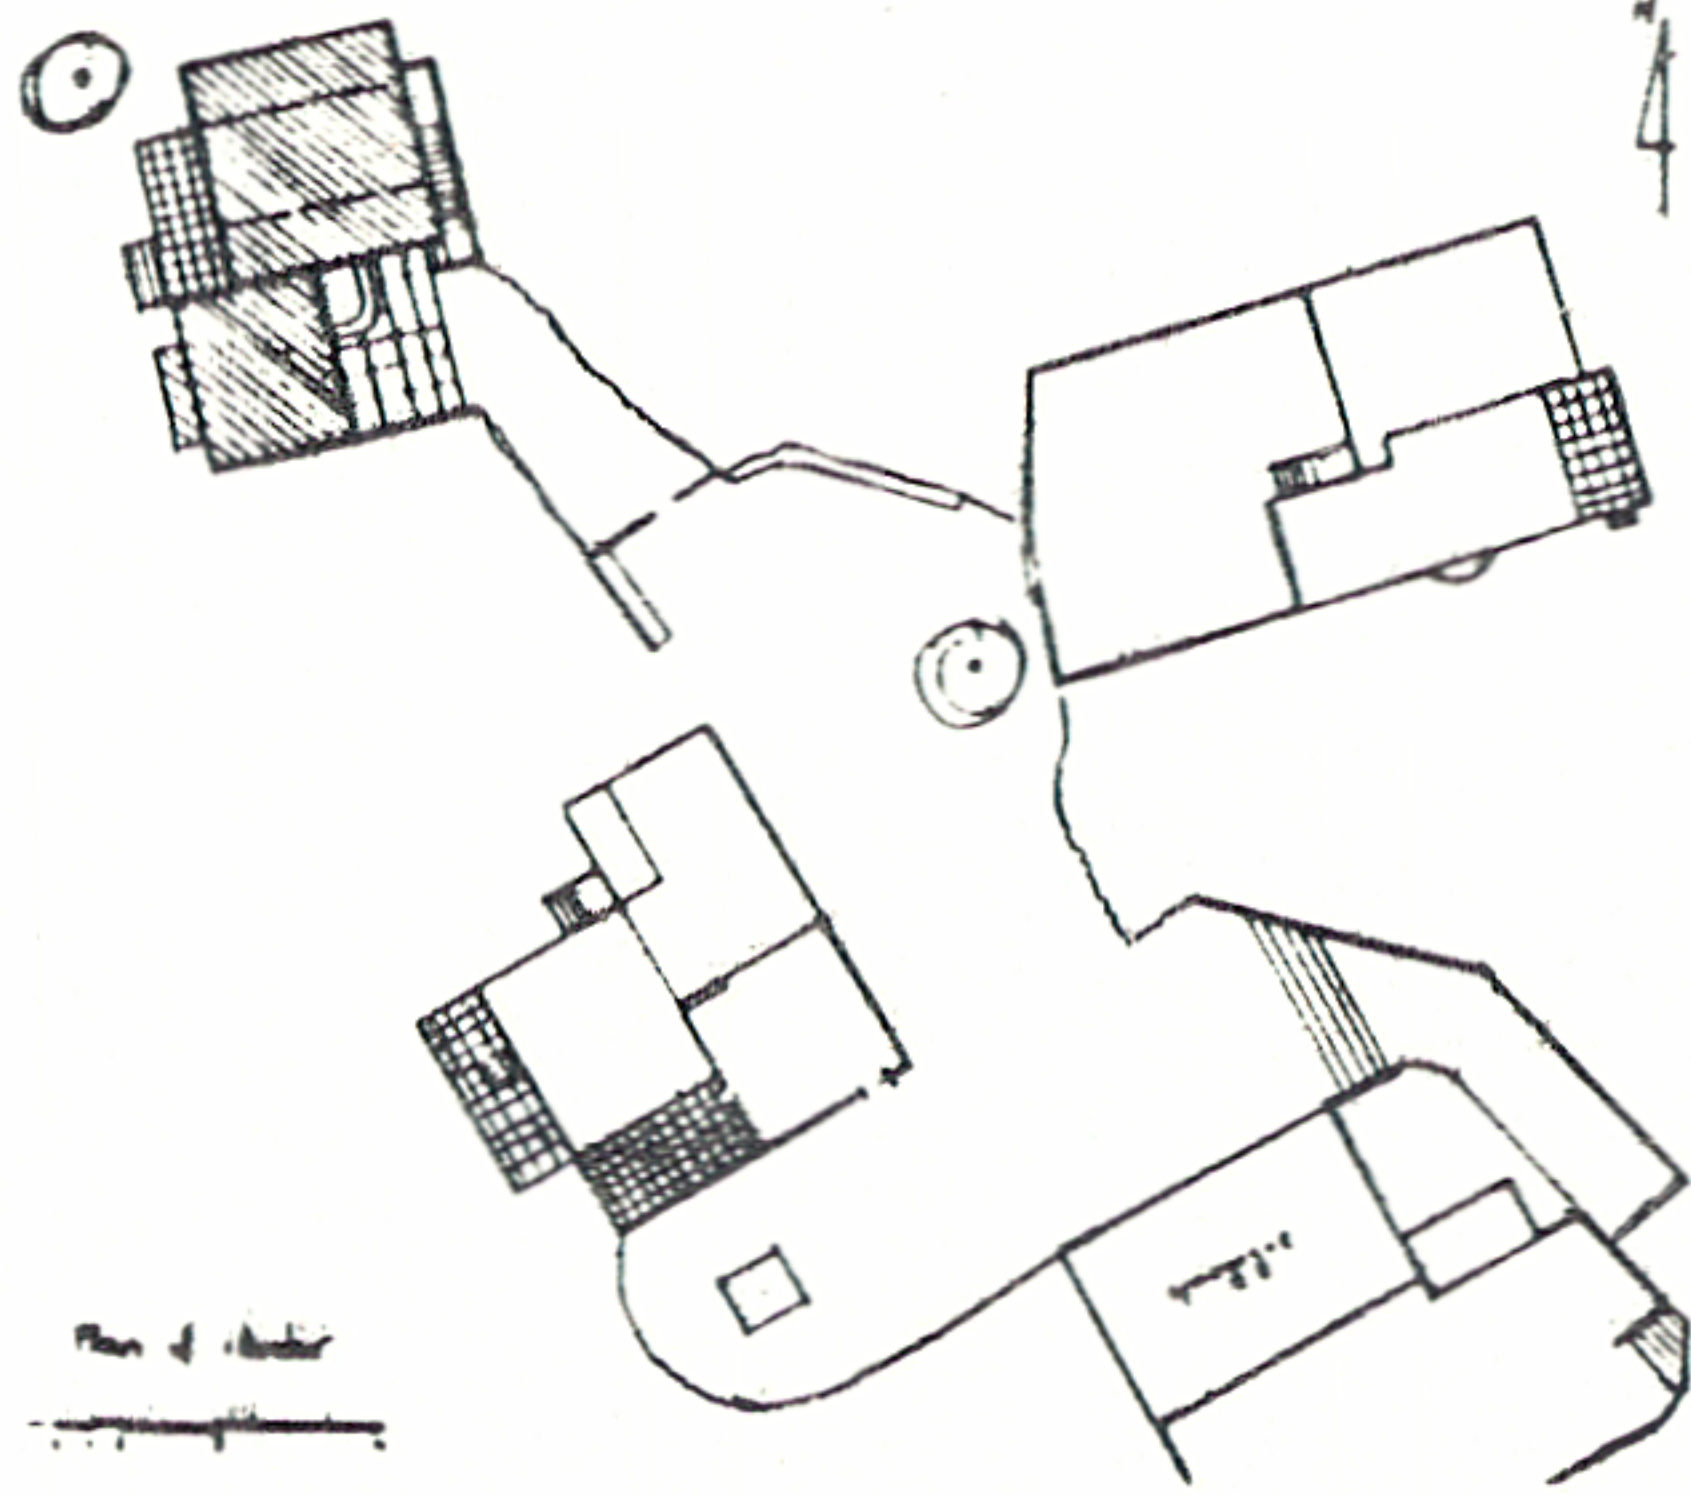


Floor Plan 100


North Elevation

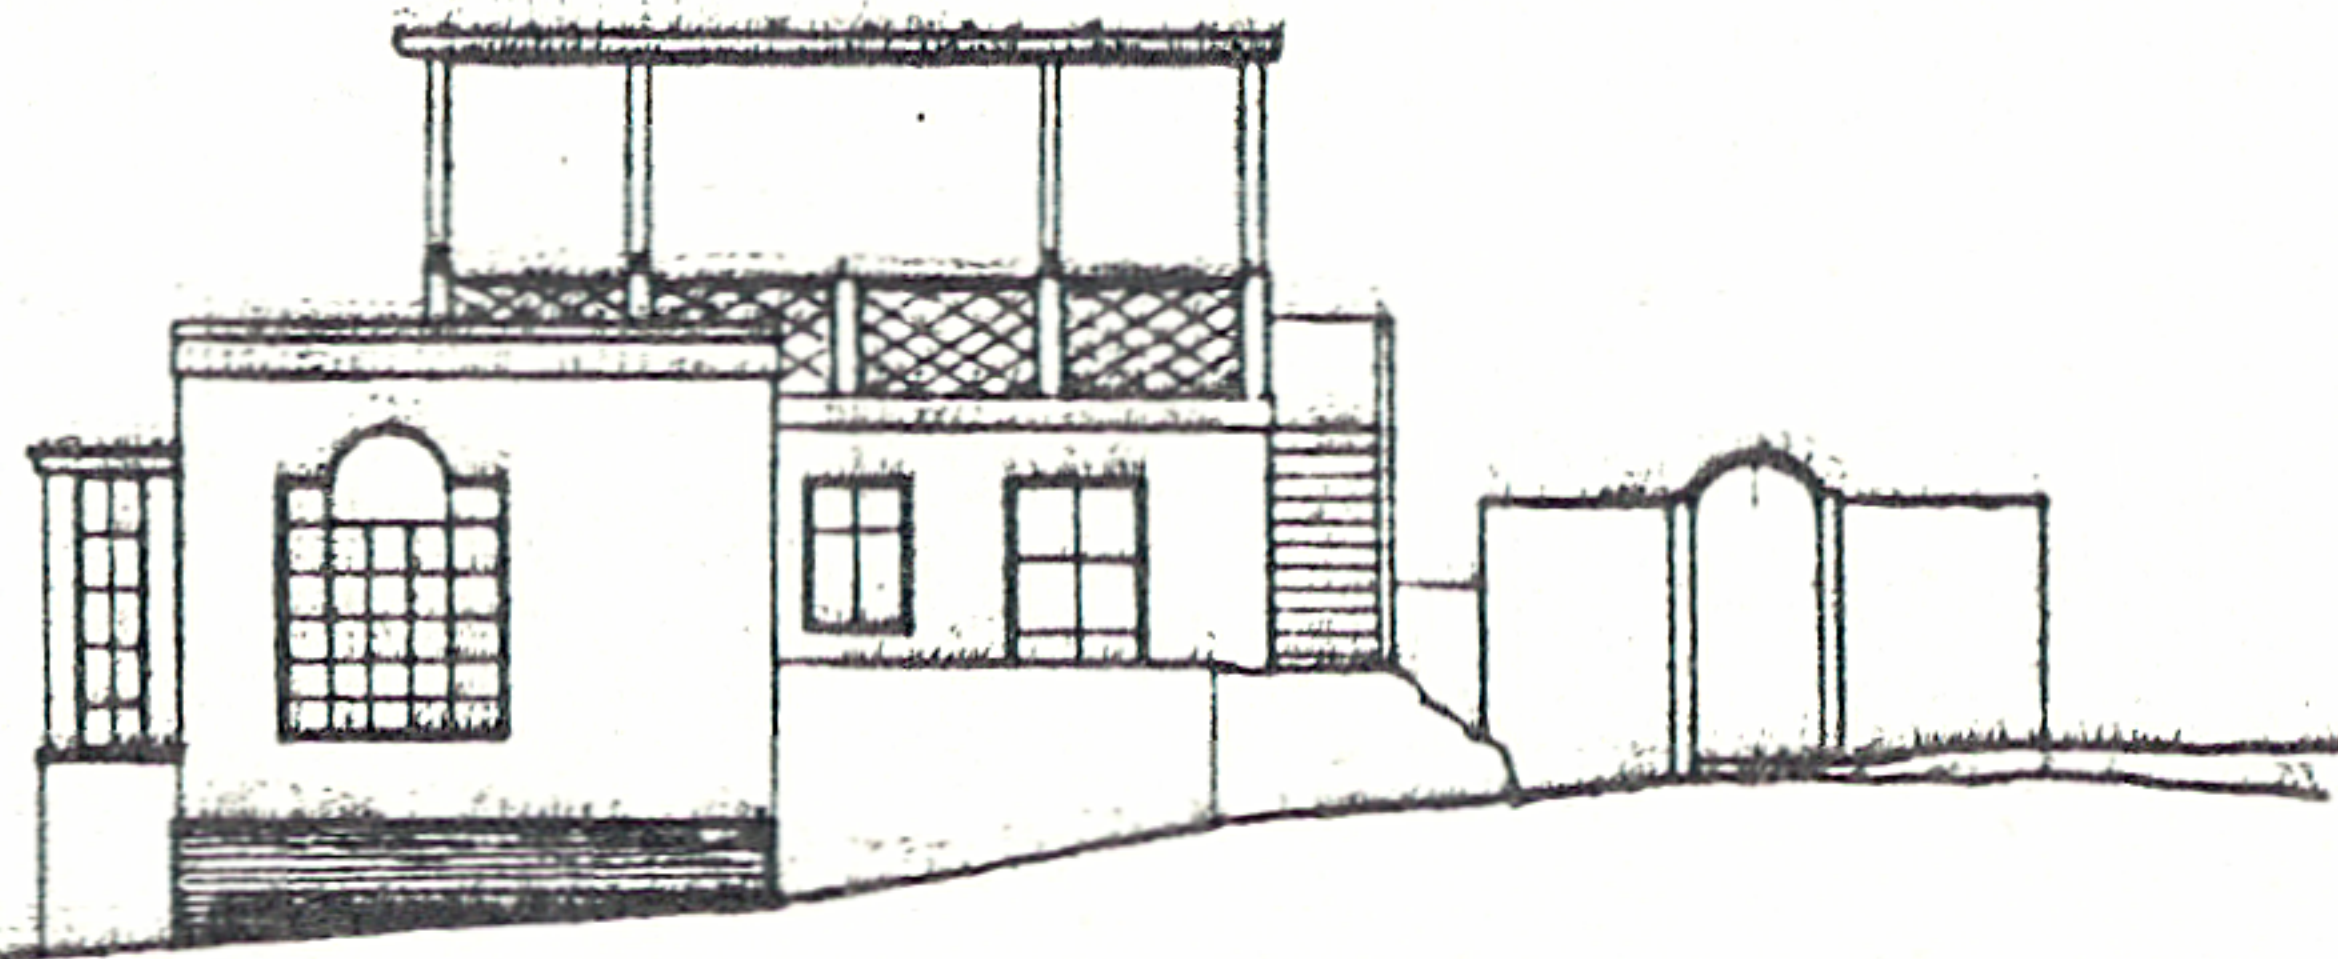

South Elevation

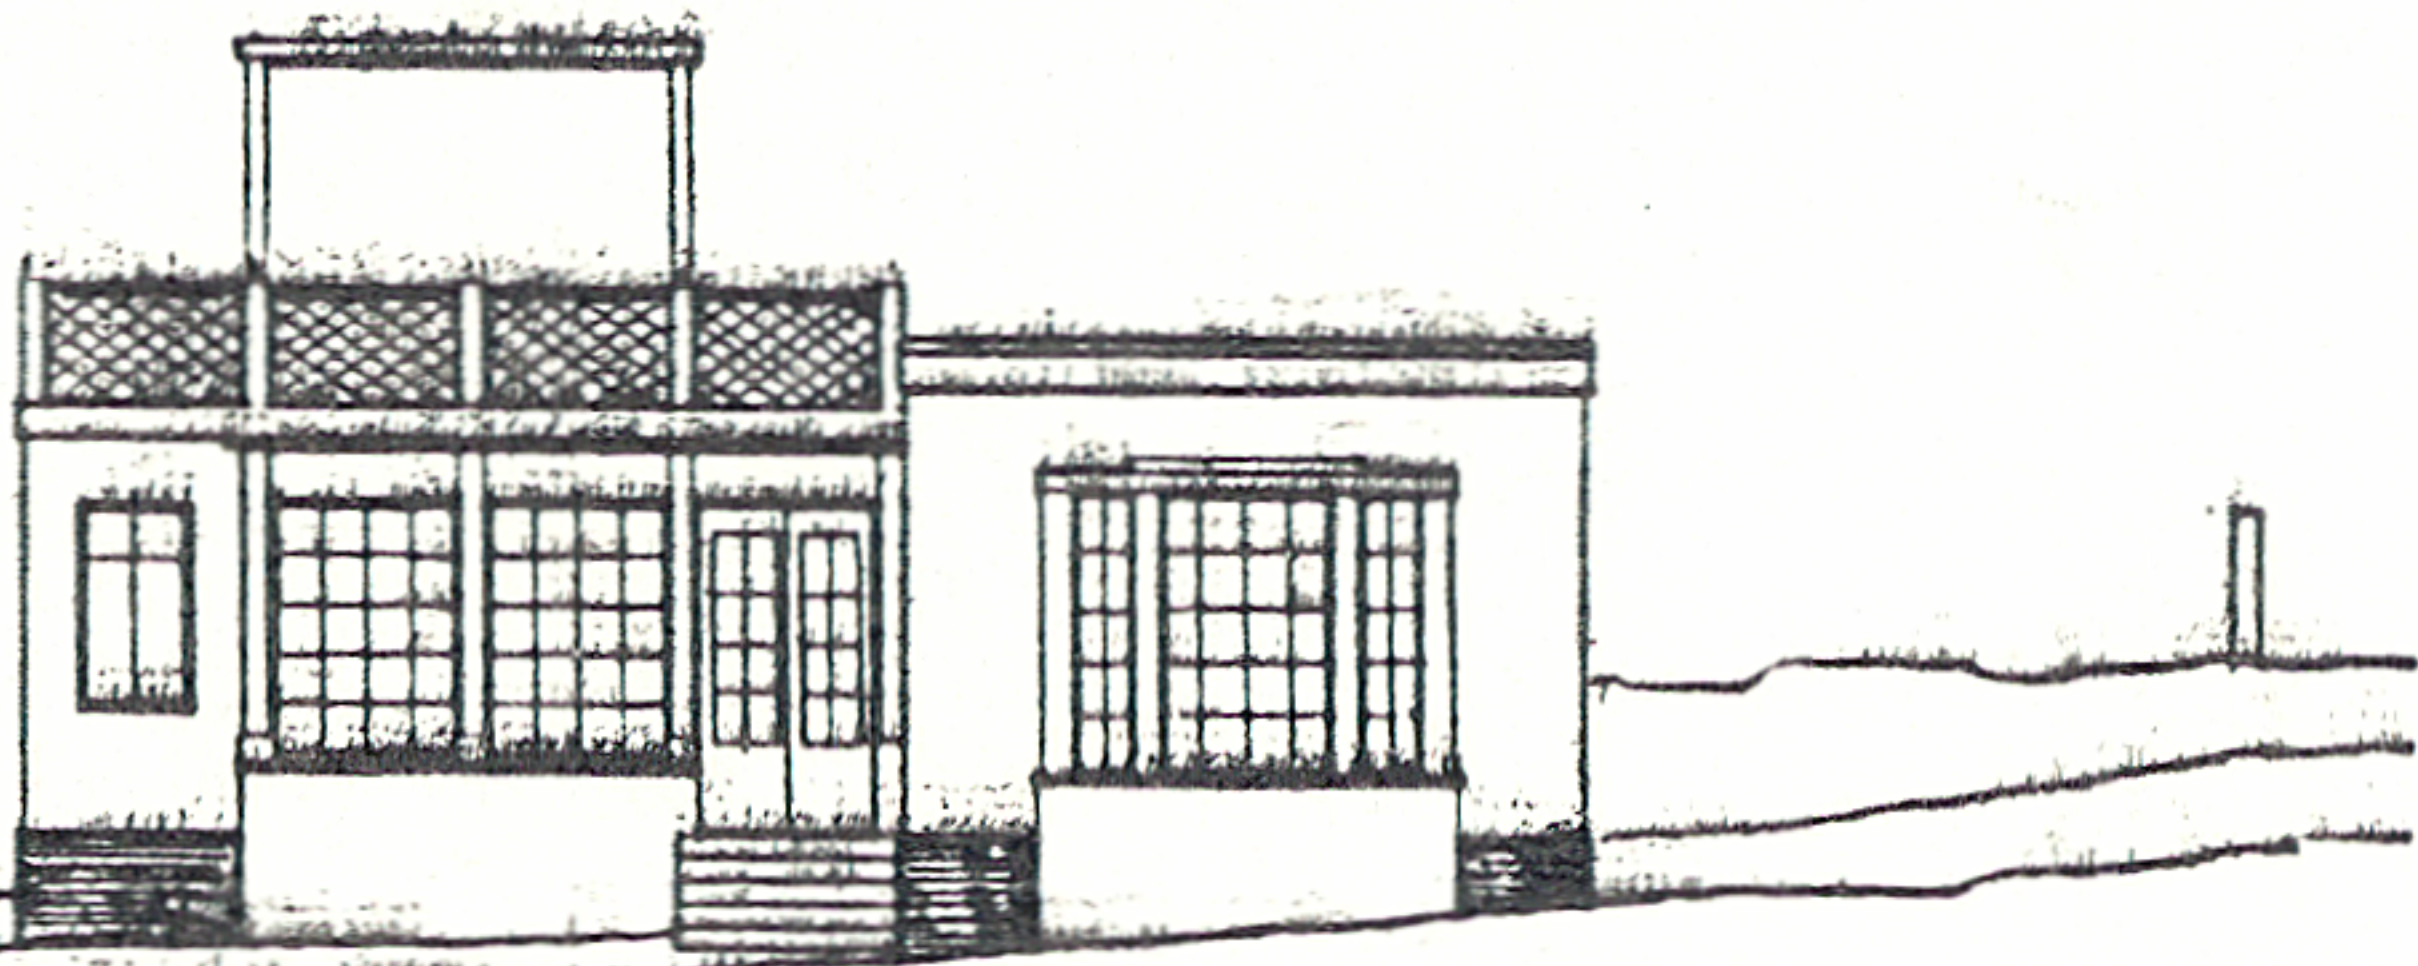

West Elevation

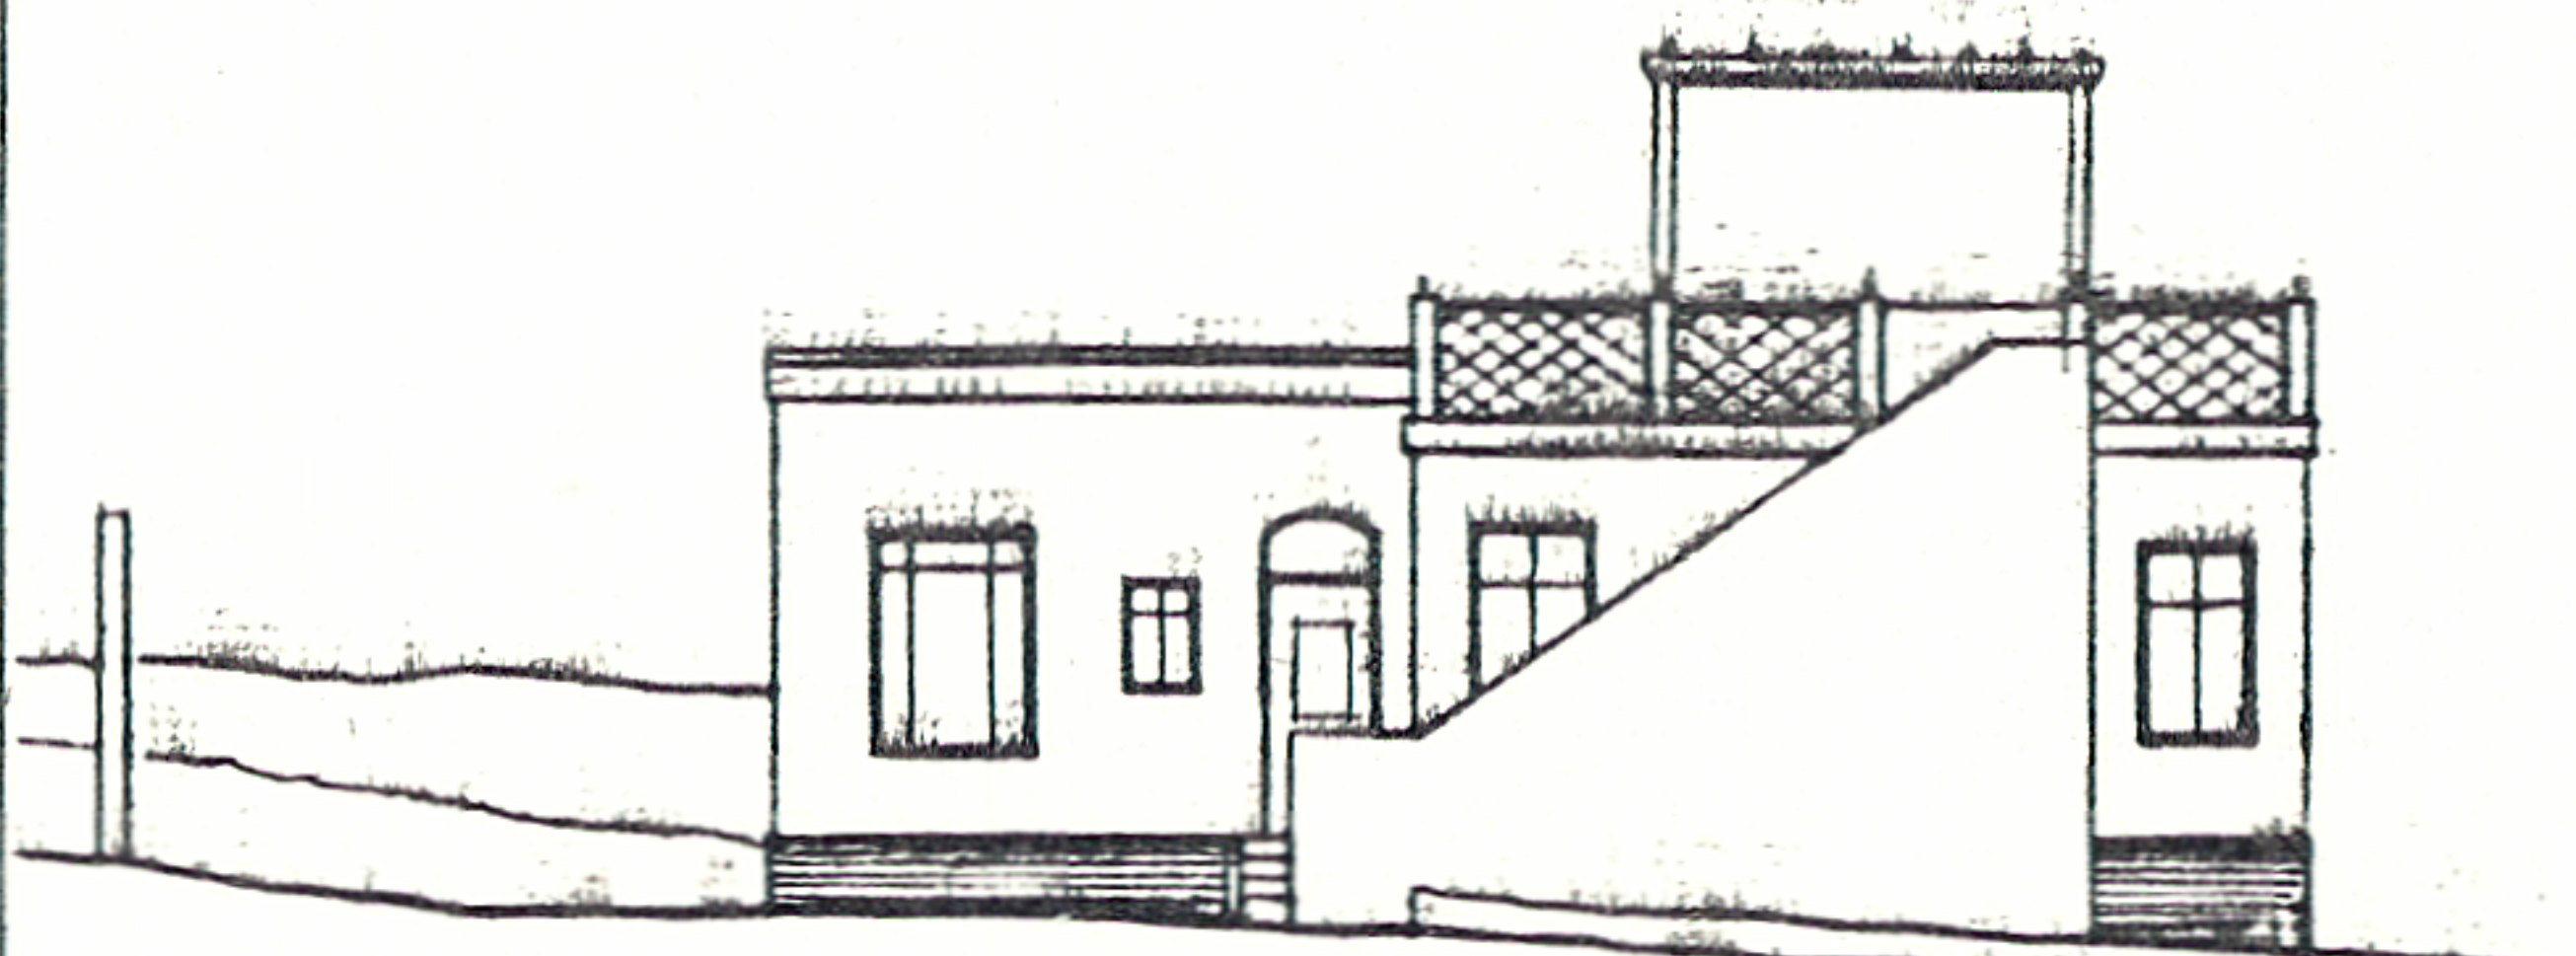

East Elevation 1/100

