

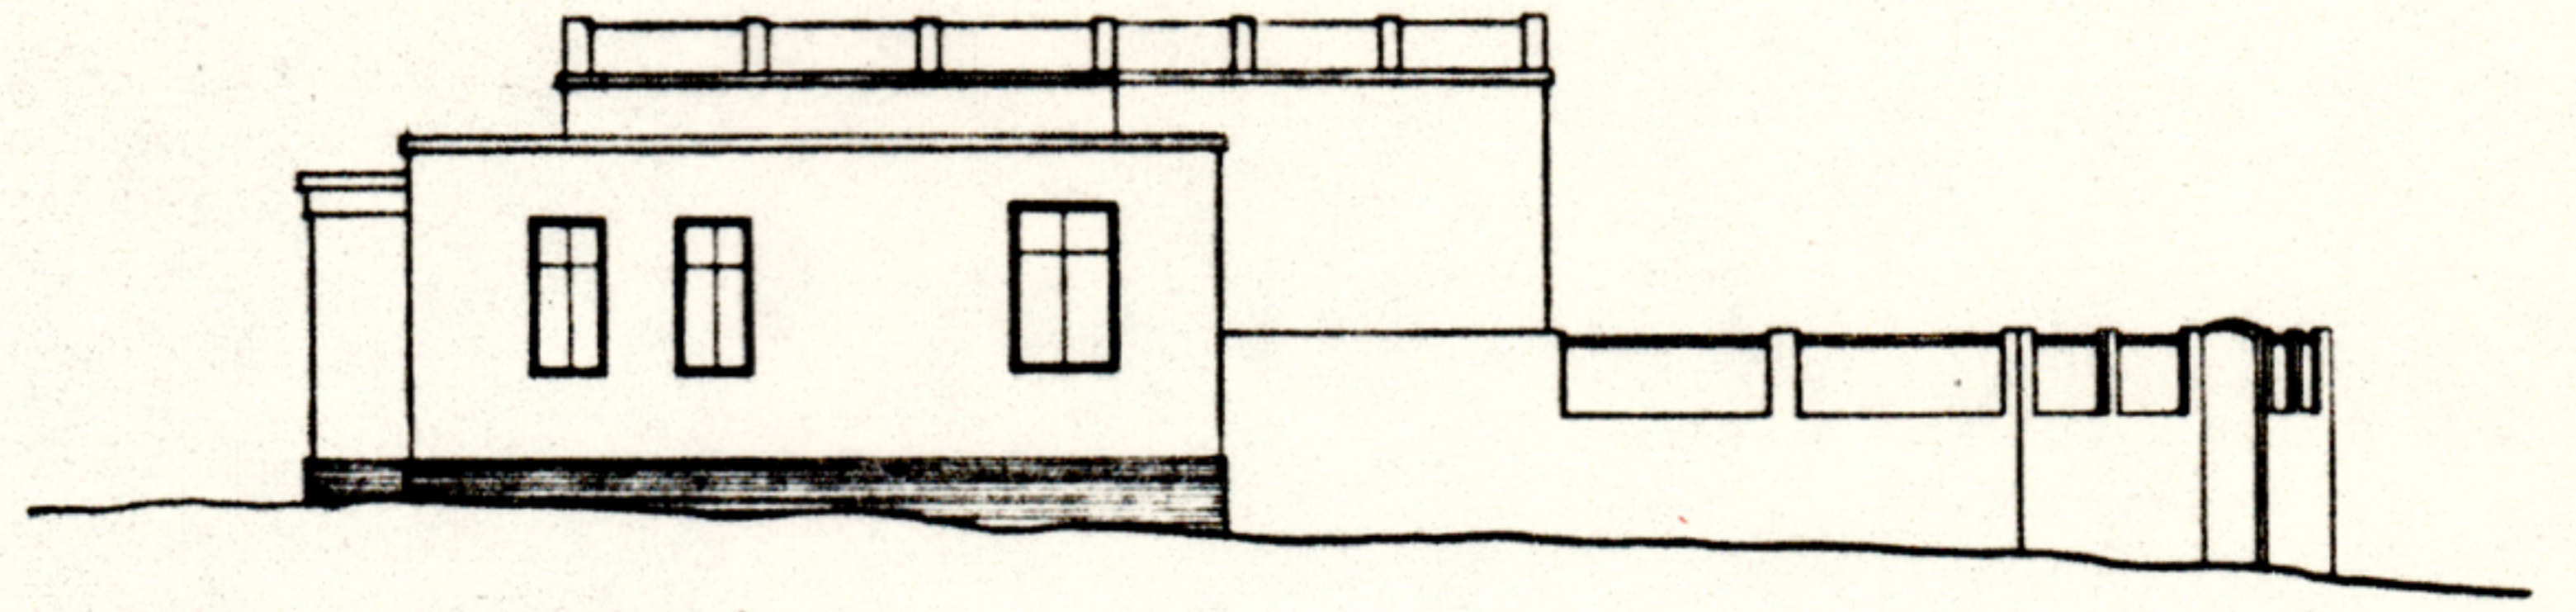



# NAOMI & PHILIP ALPER

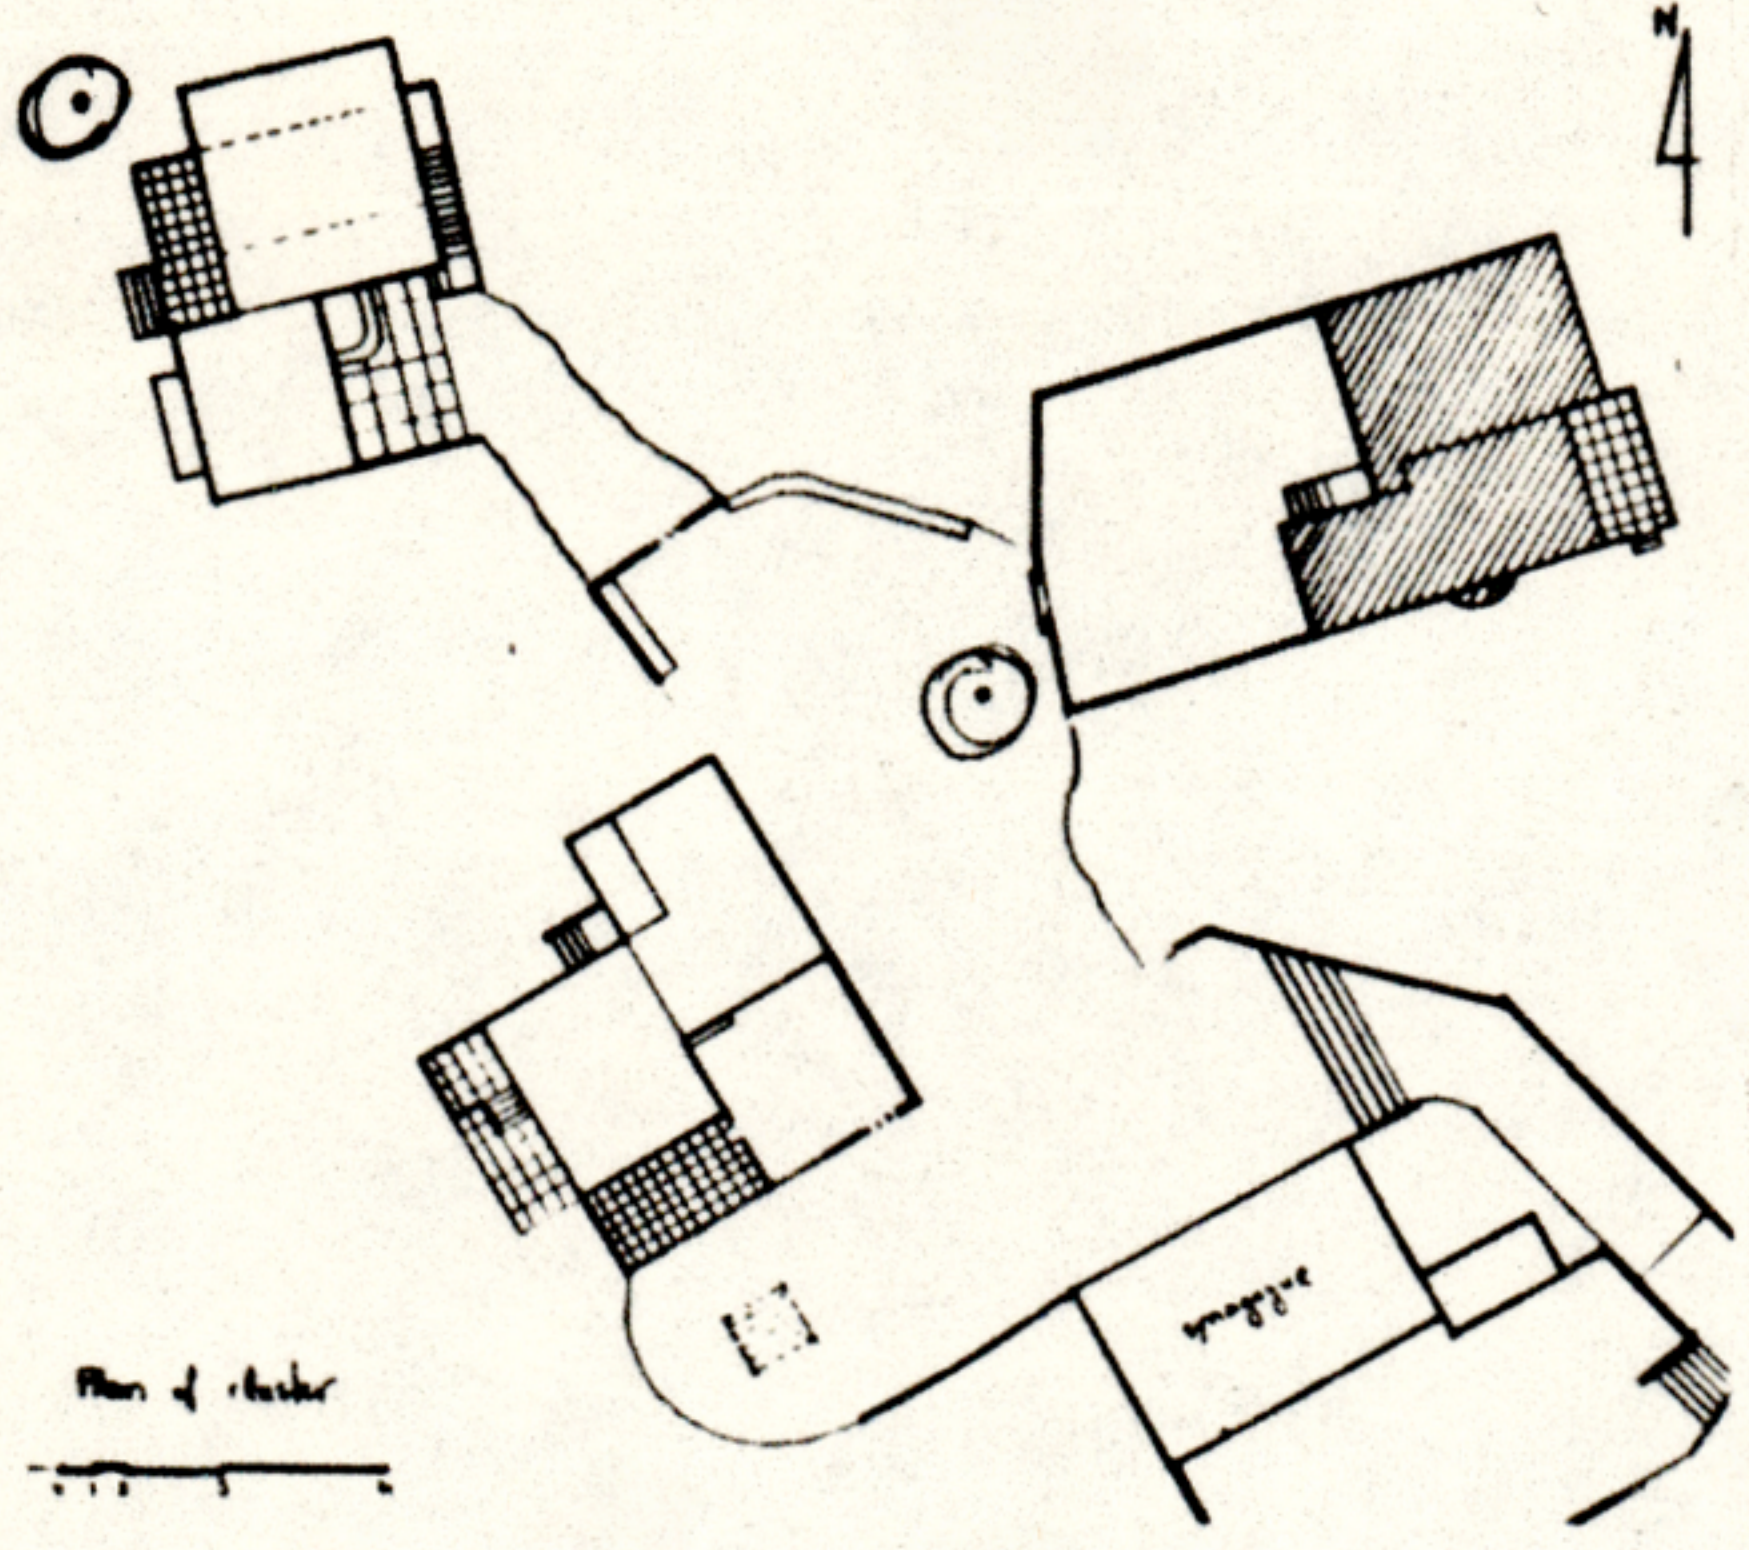


North Elevation

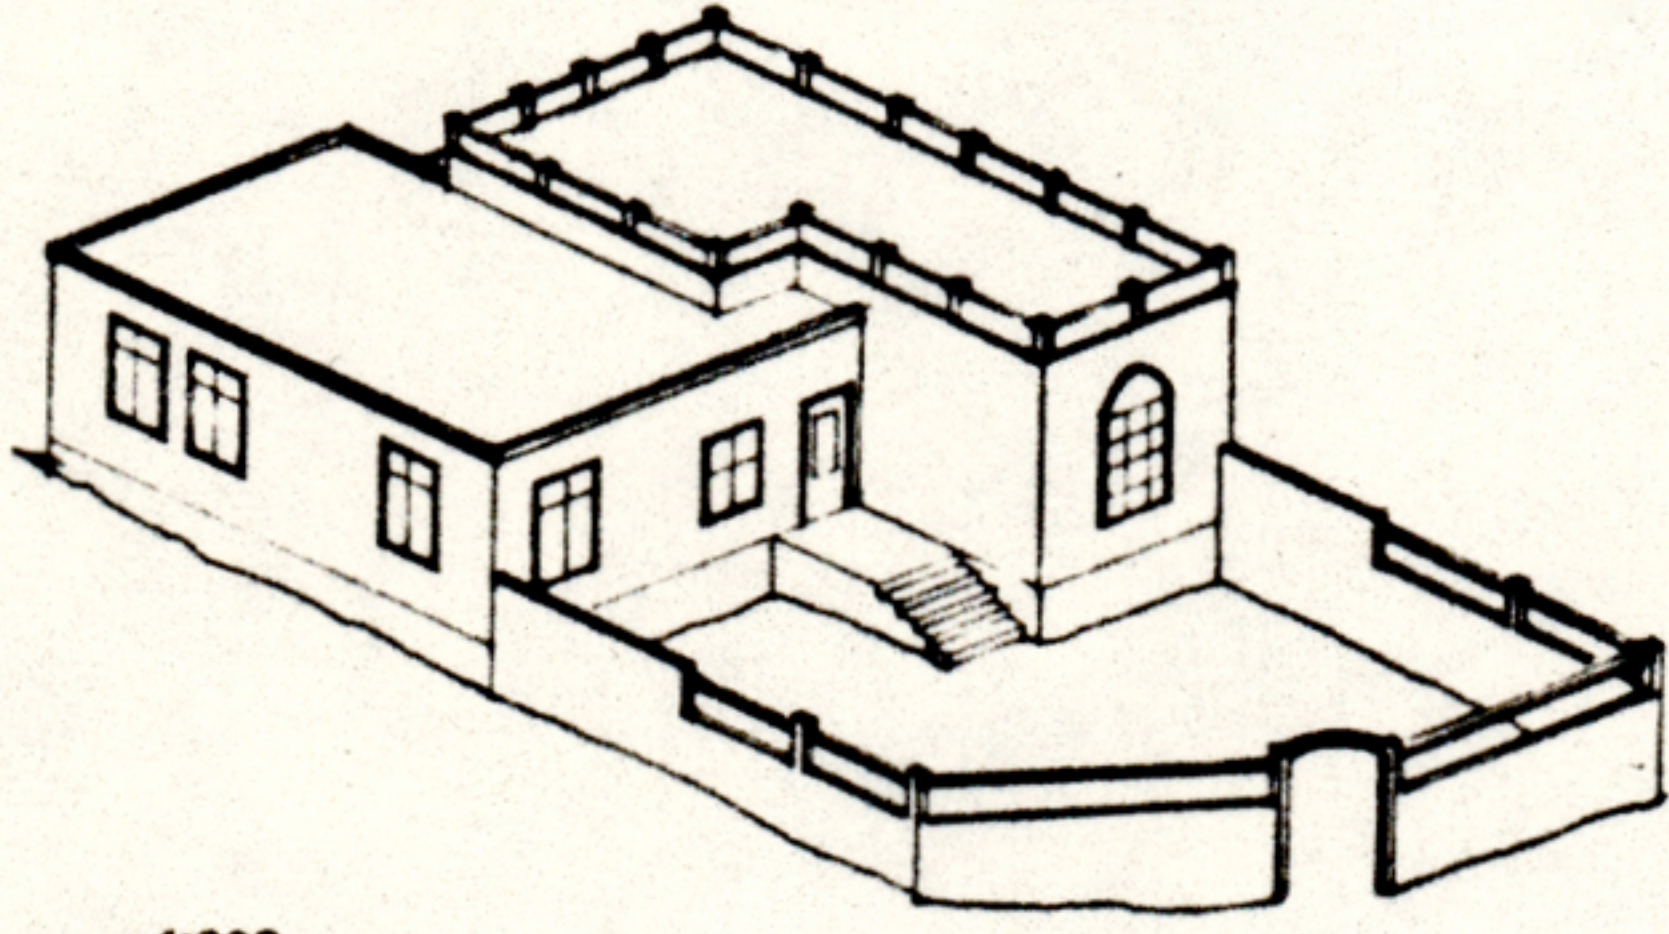


1:200

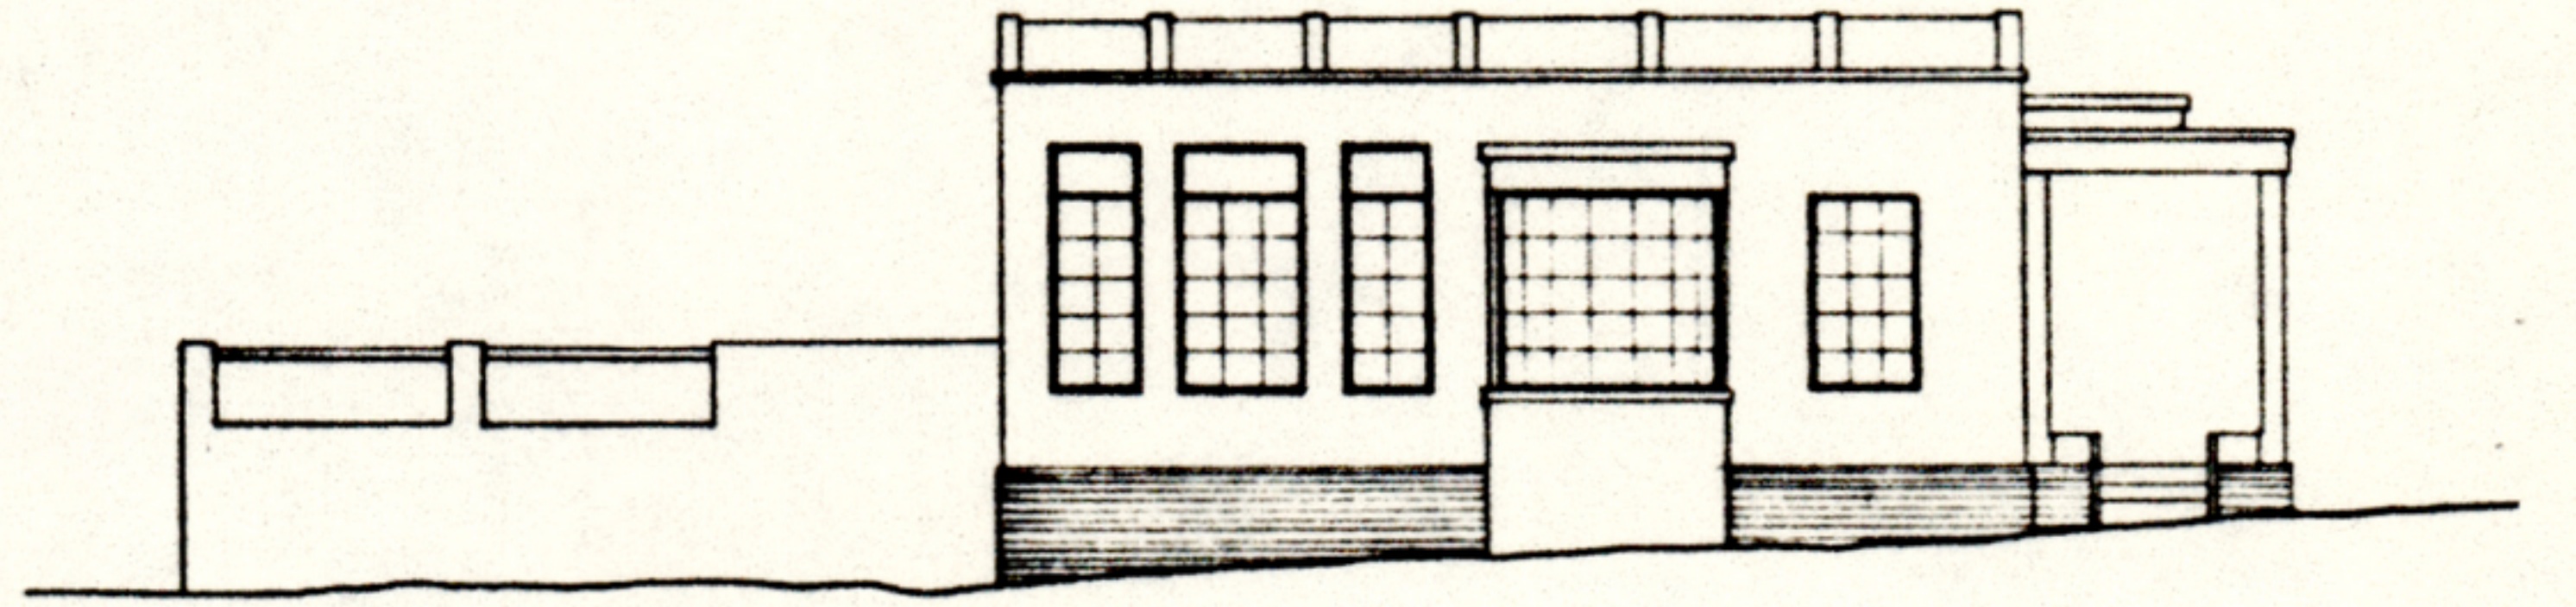


South Elevation

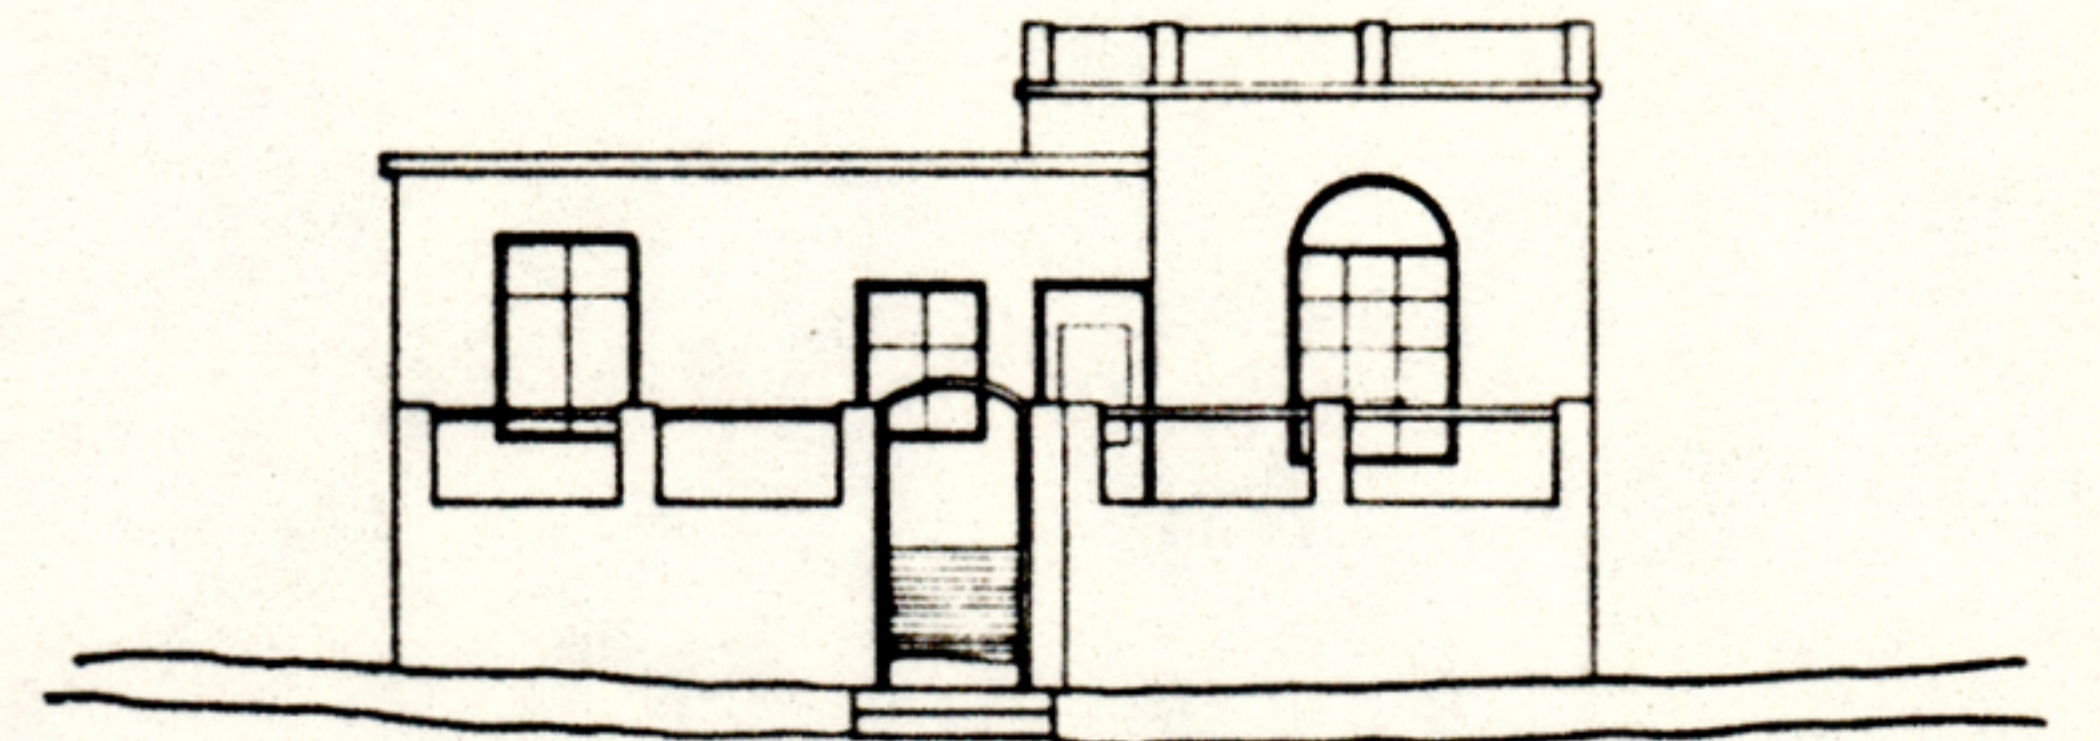

West Elevation

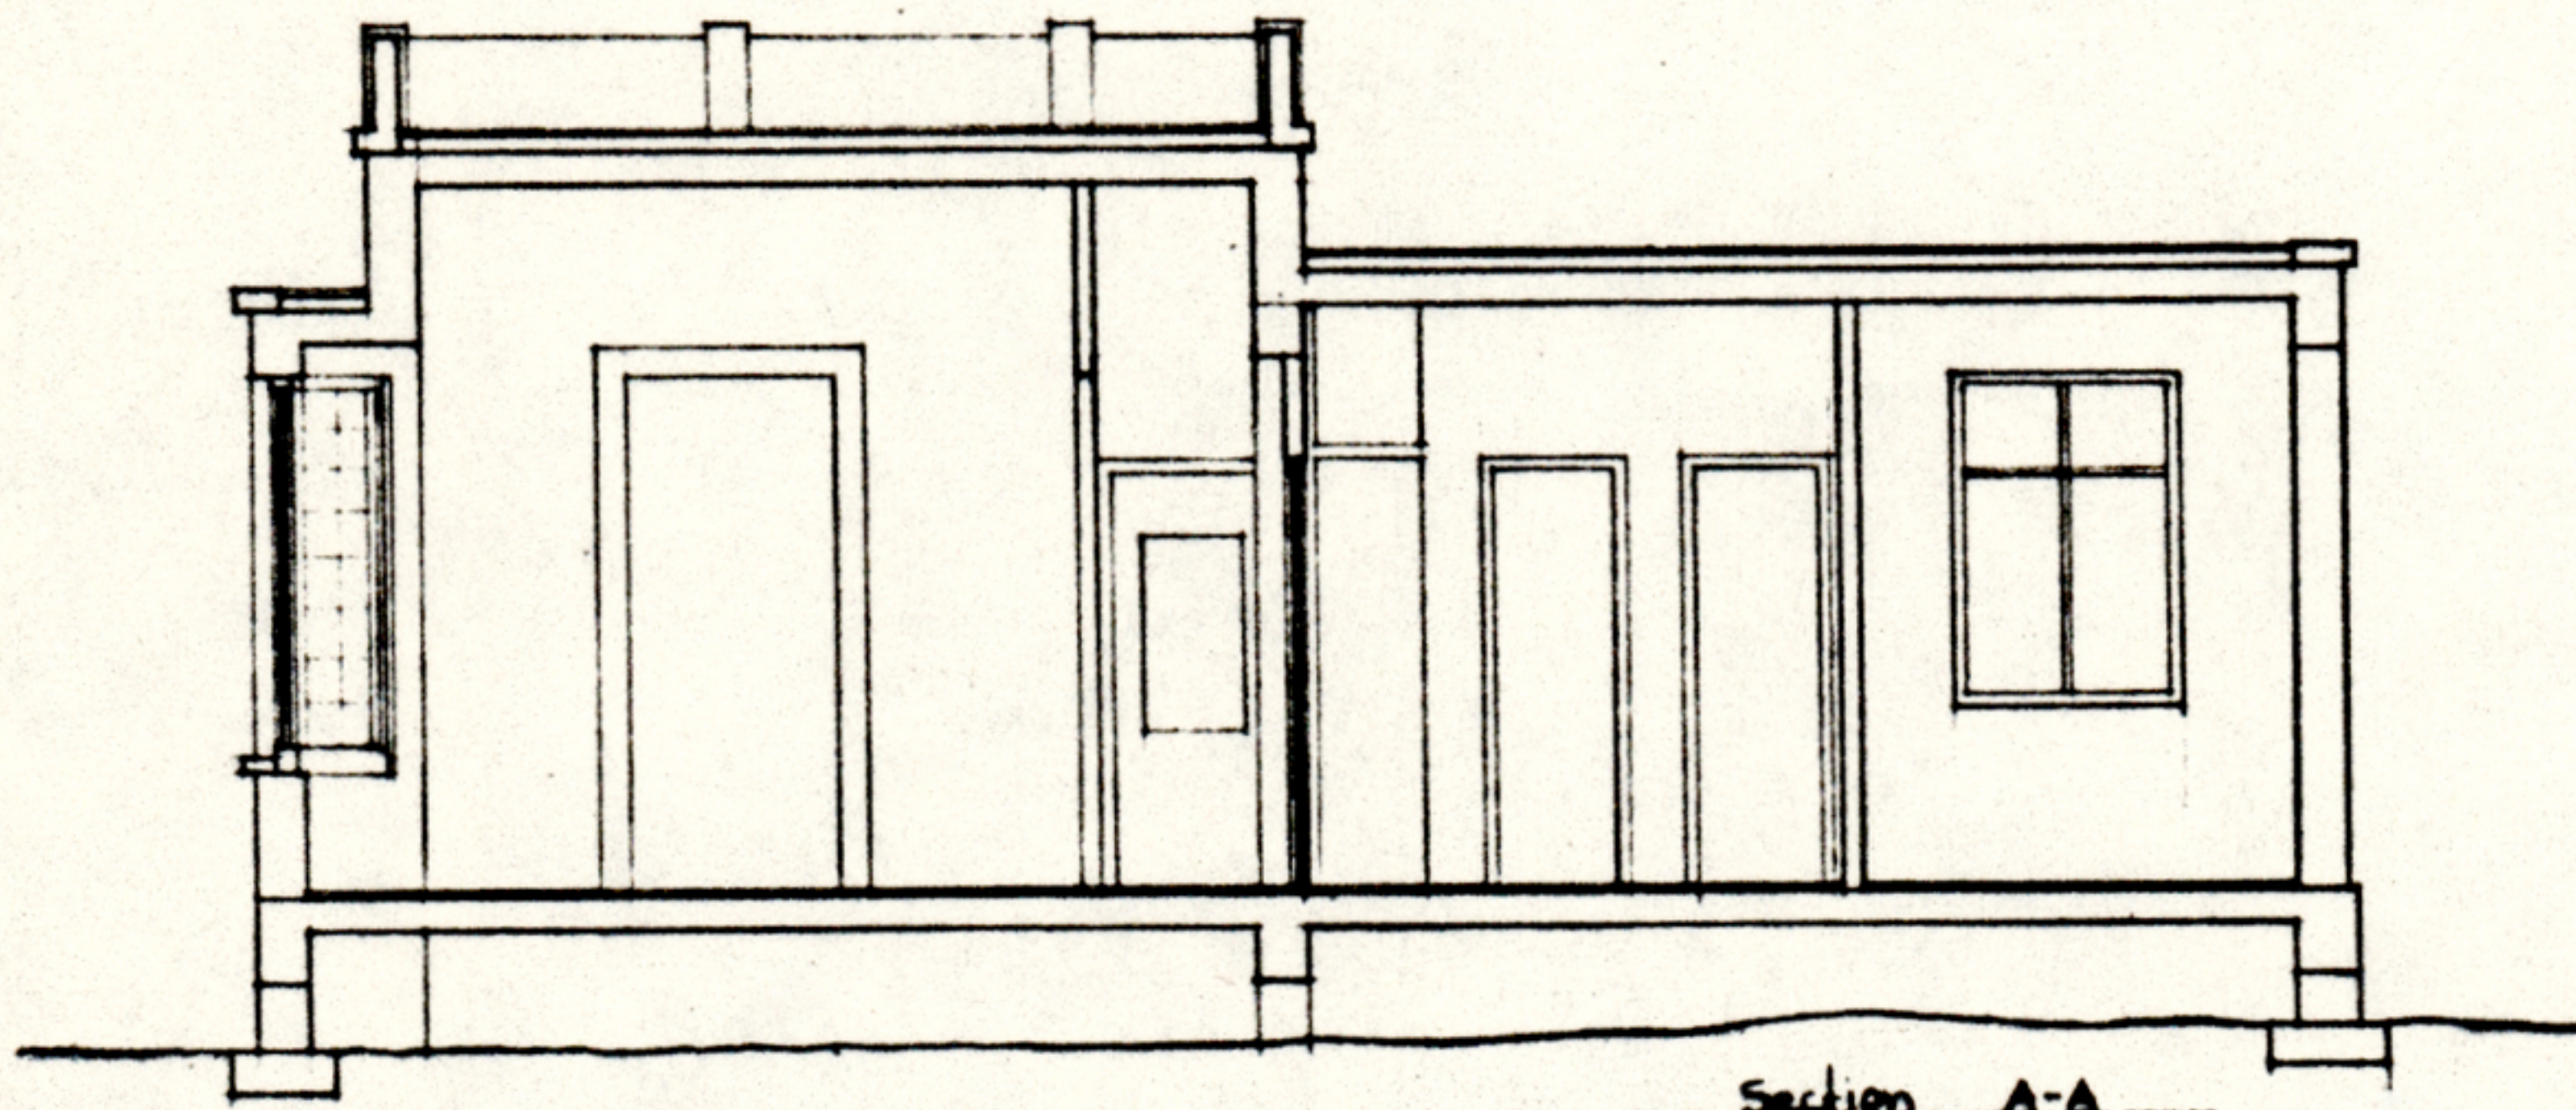

Section A-A

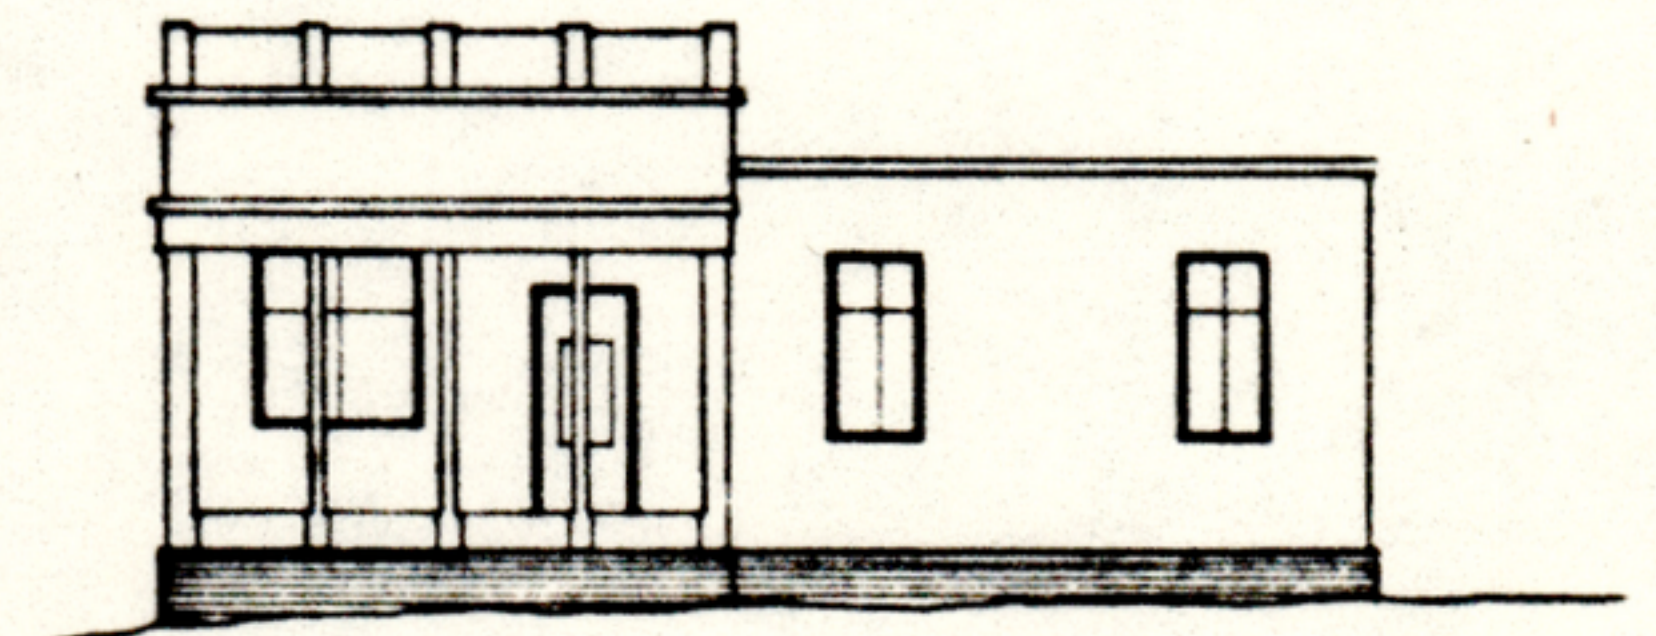

East Elevation 1:100

