

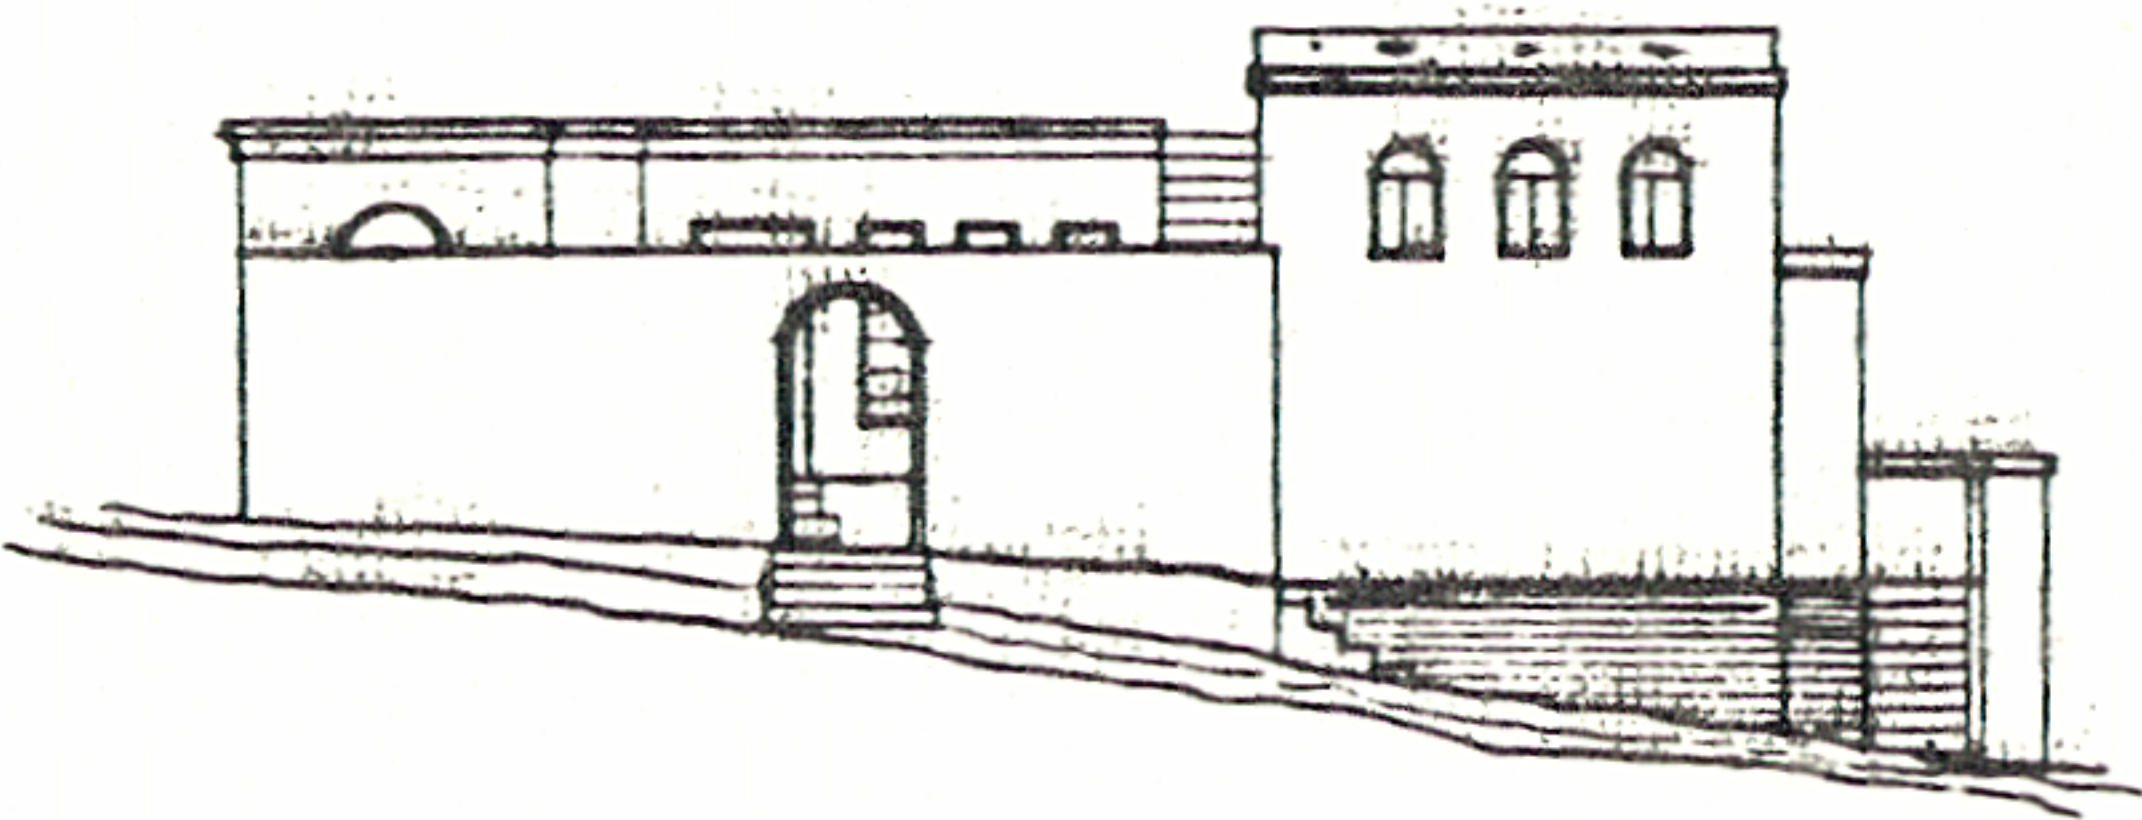
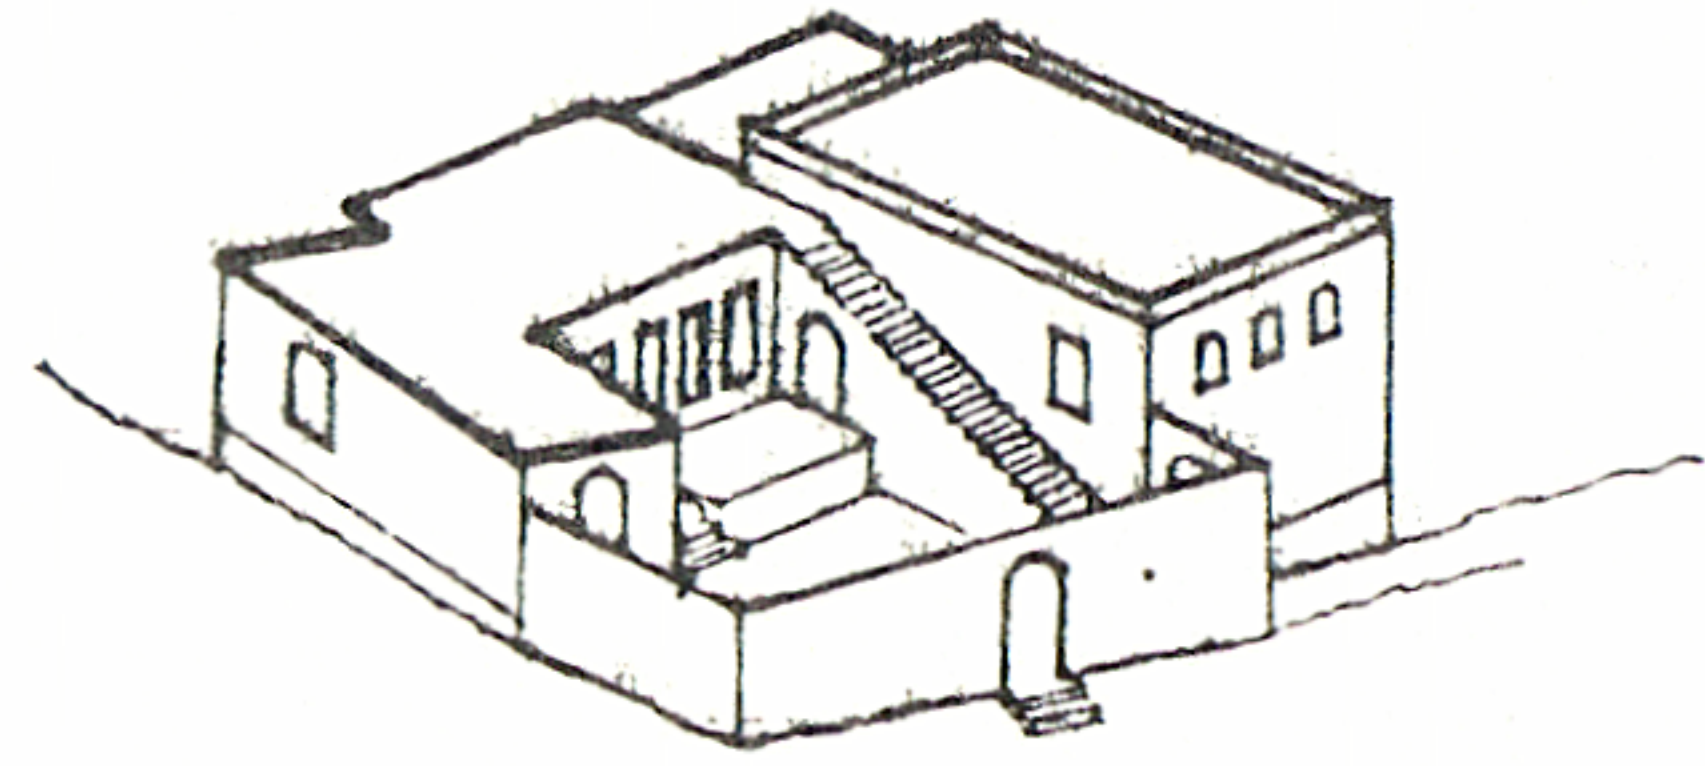



DANNY & ROBERTA BELL-KLIGLER

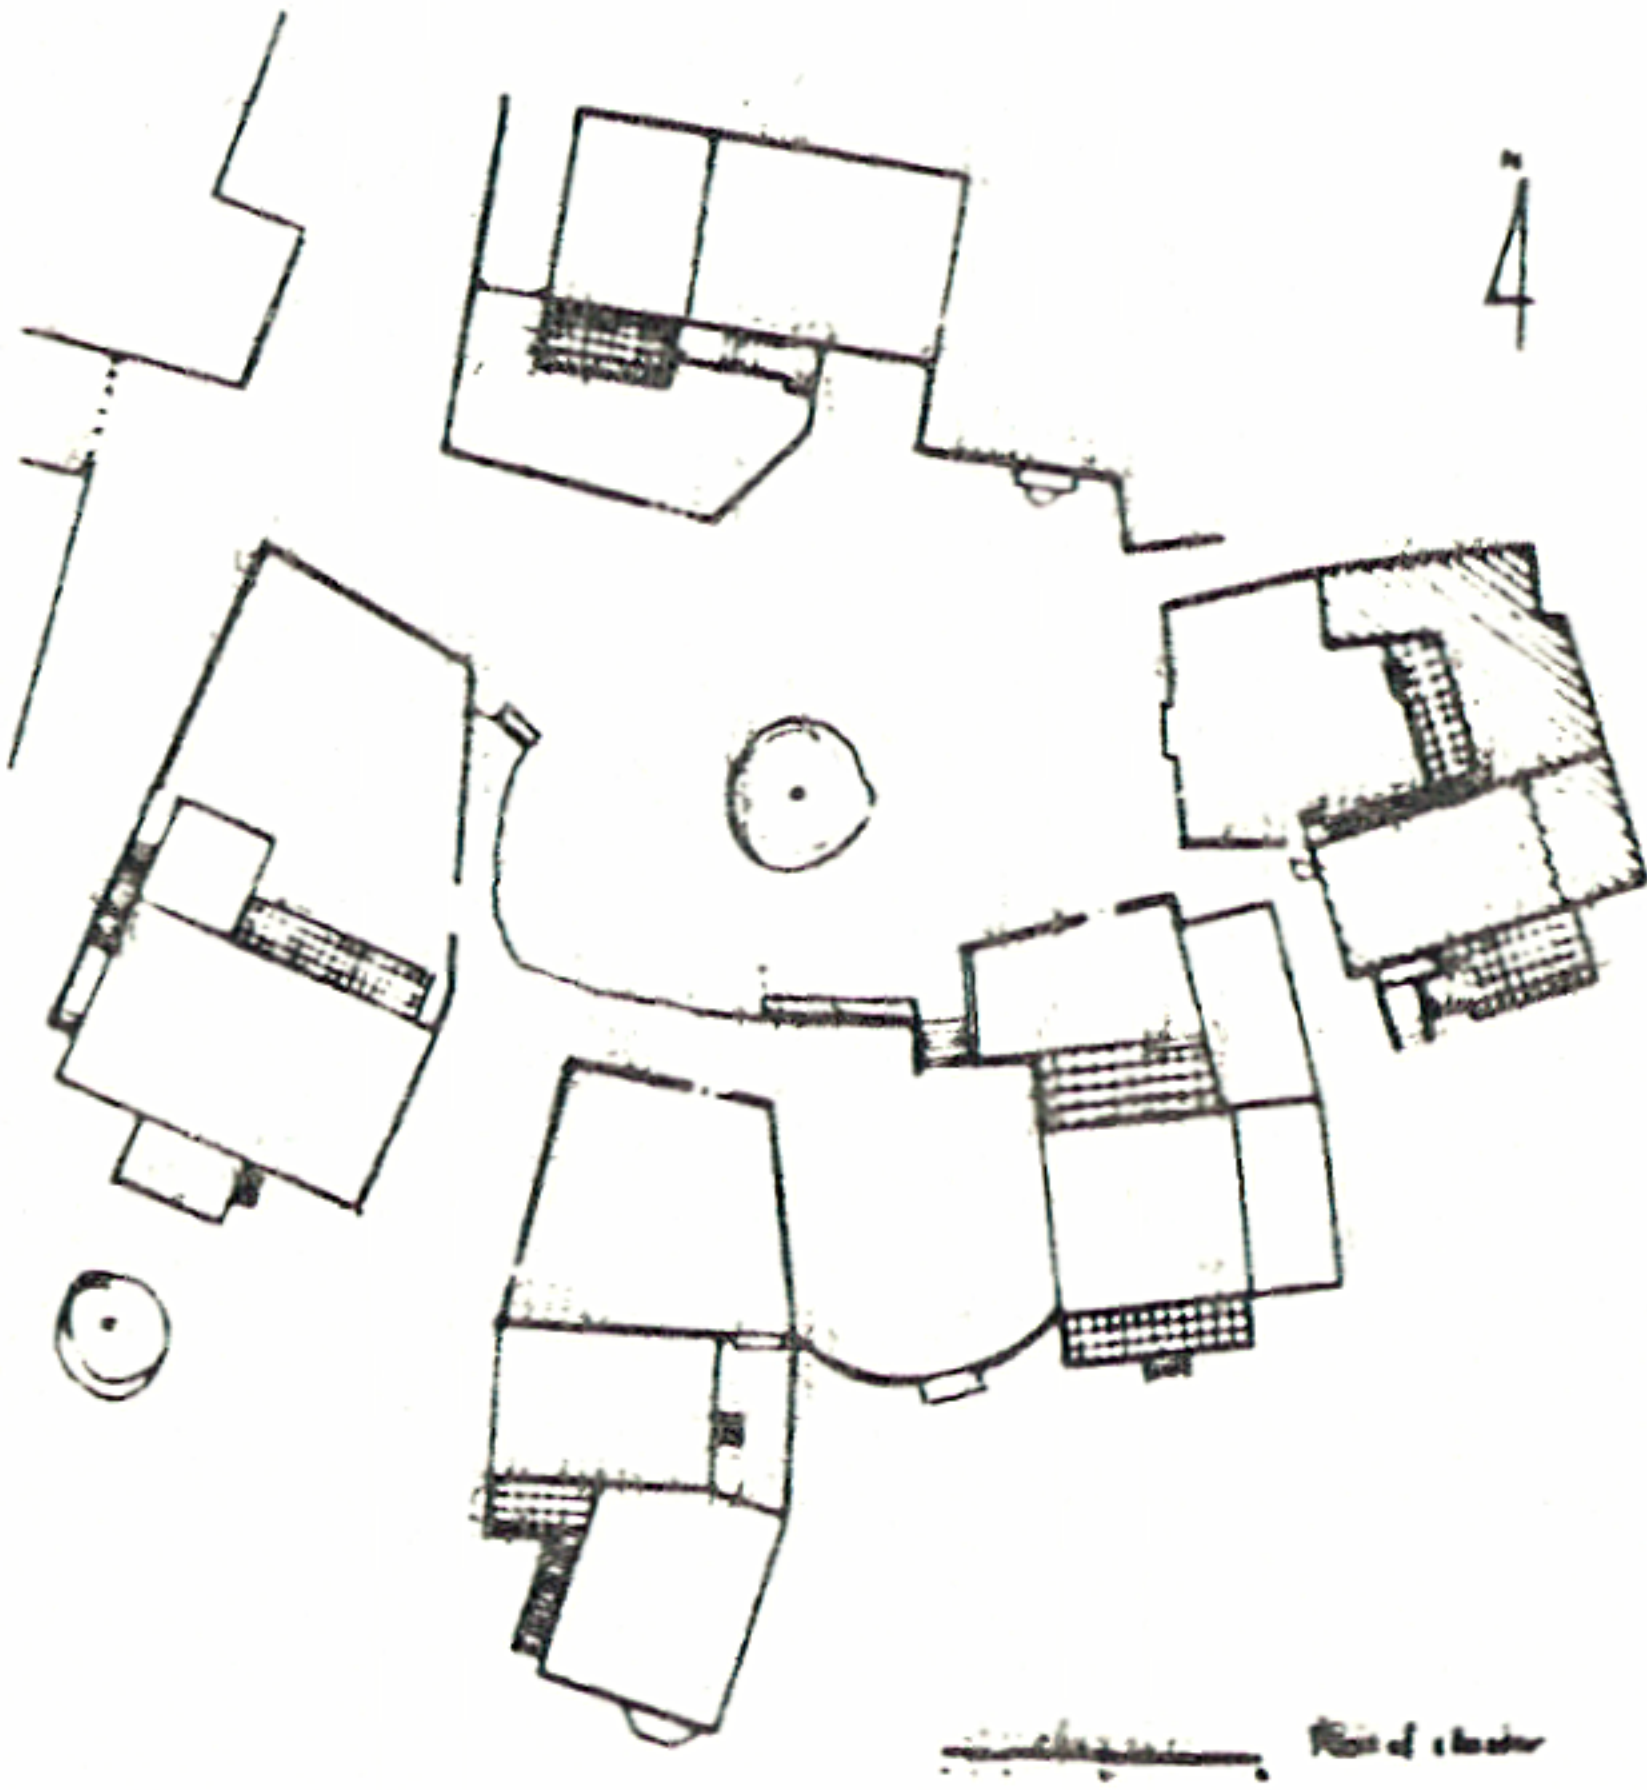


West Elevation

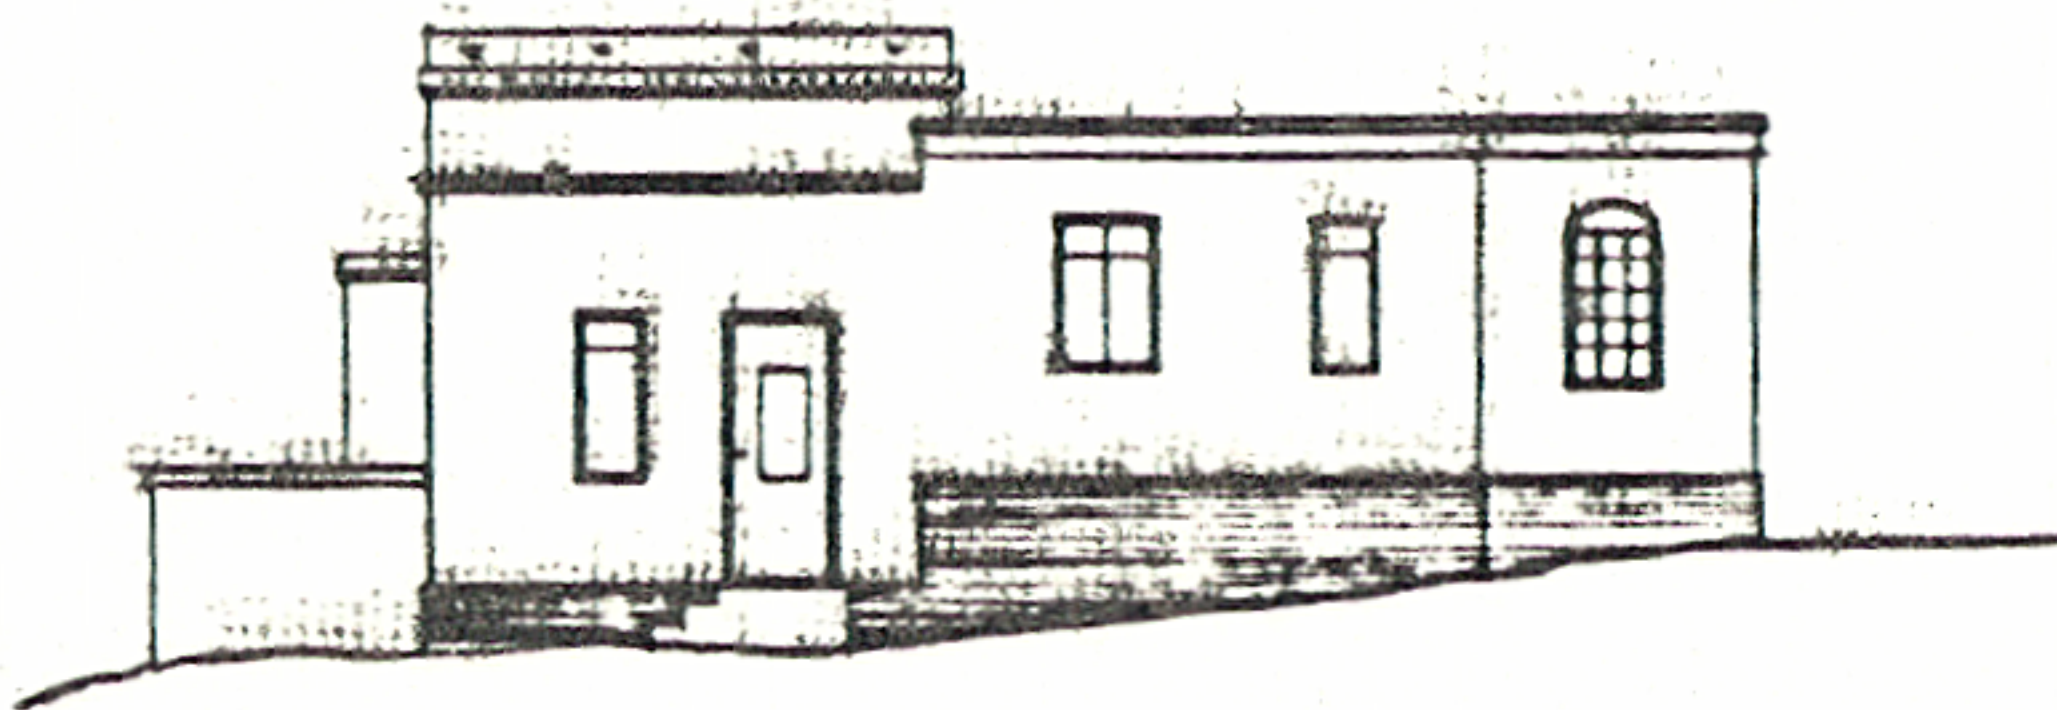


East Elevation

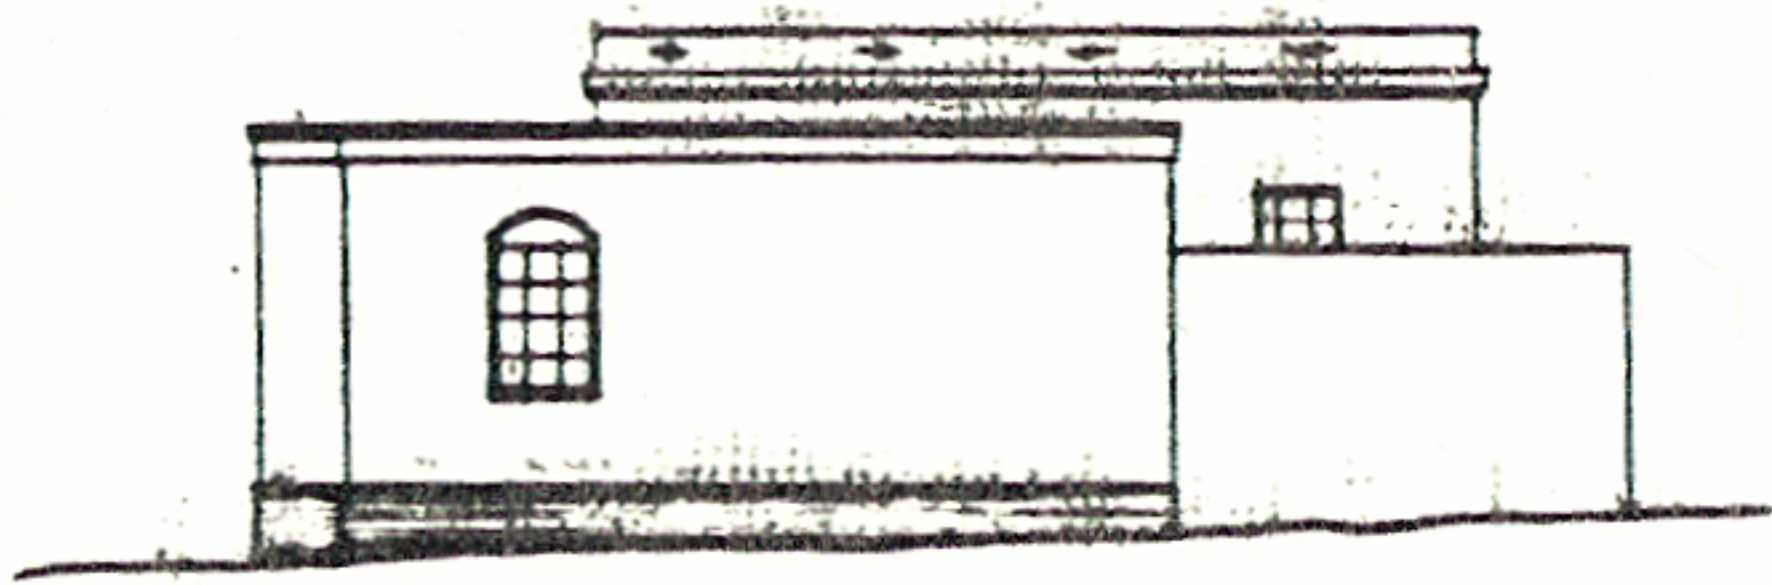


North Elevation

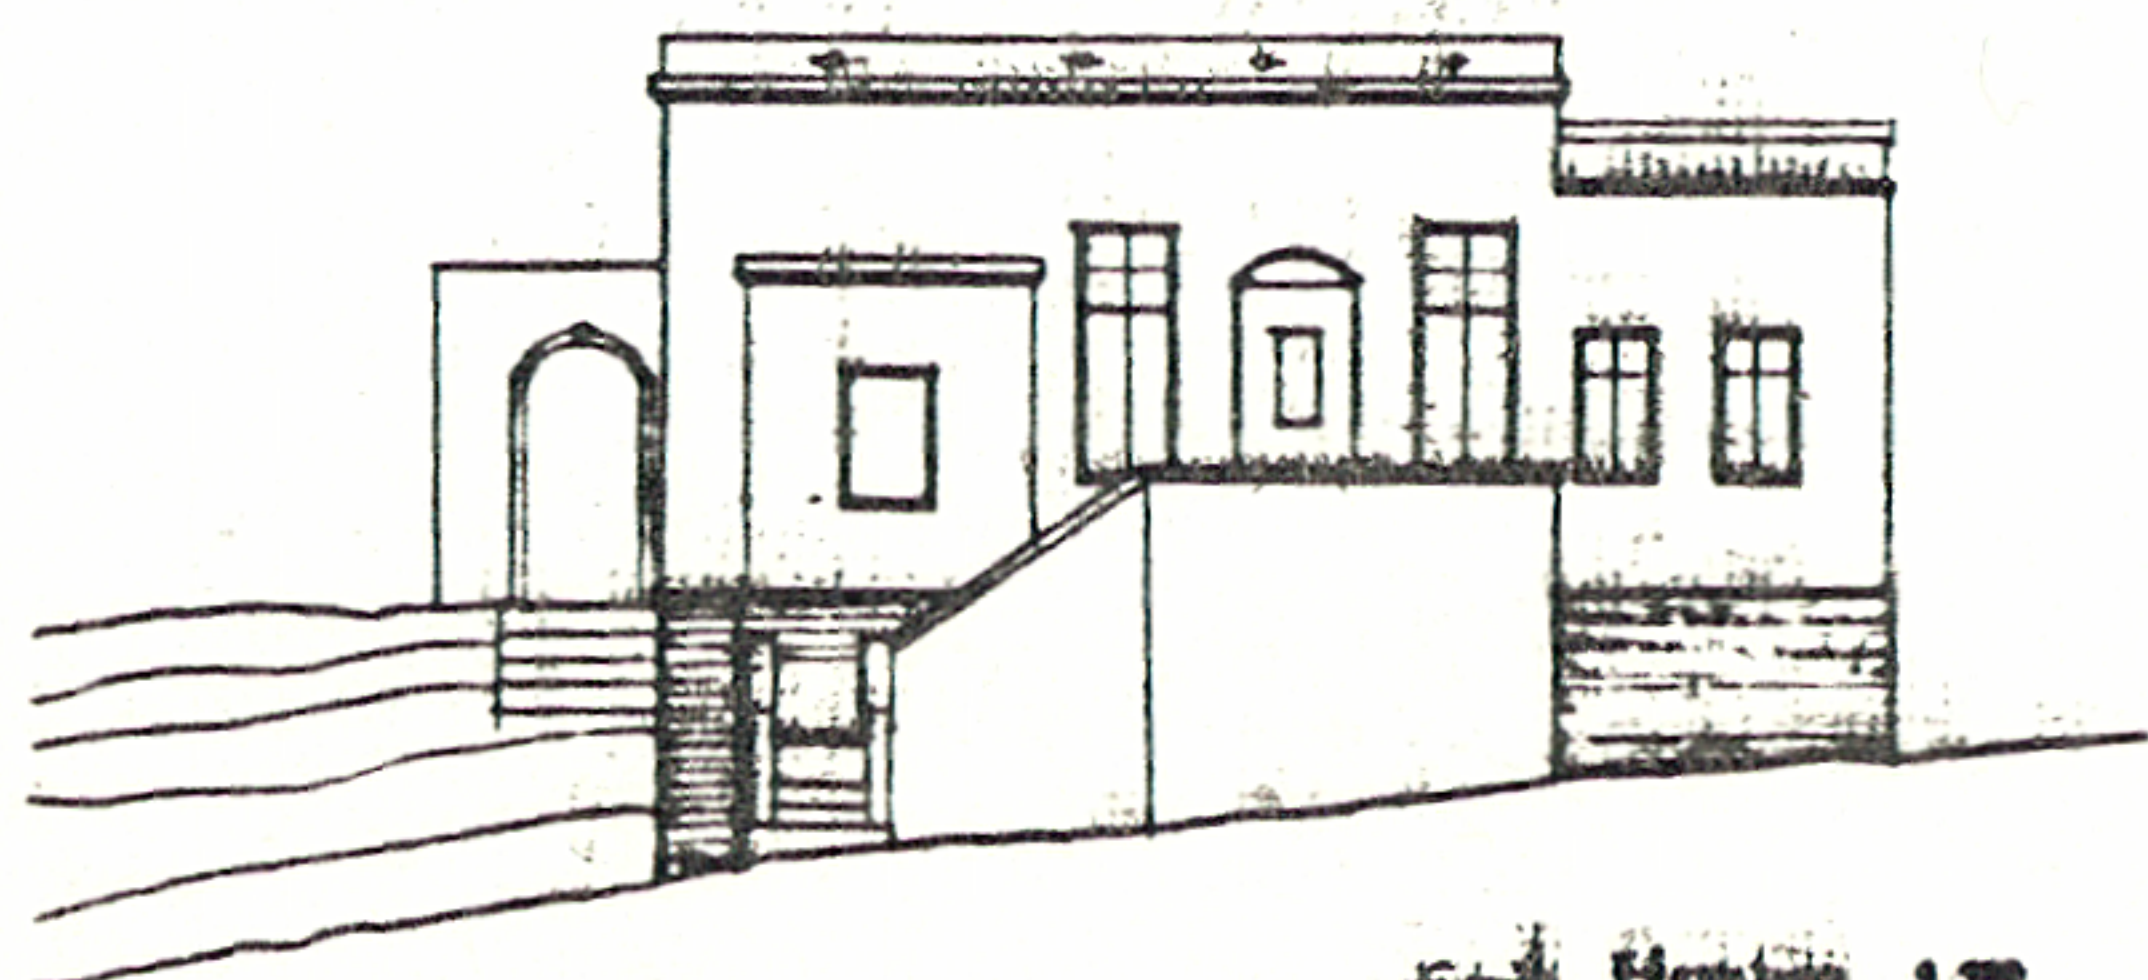

South Elevation

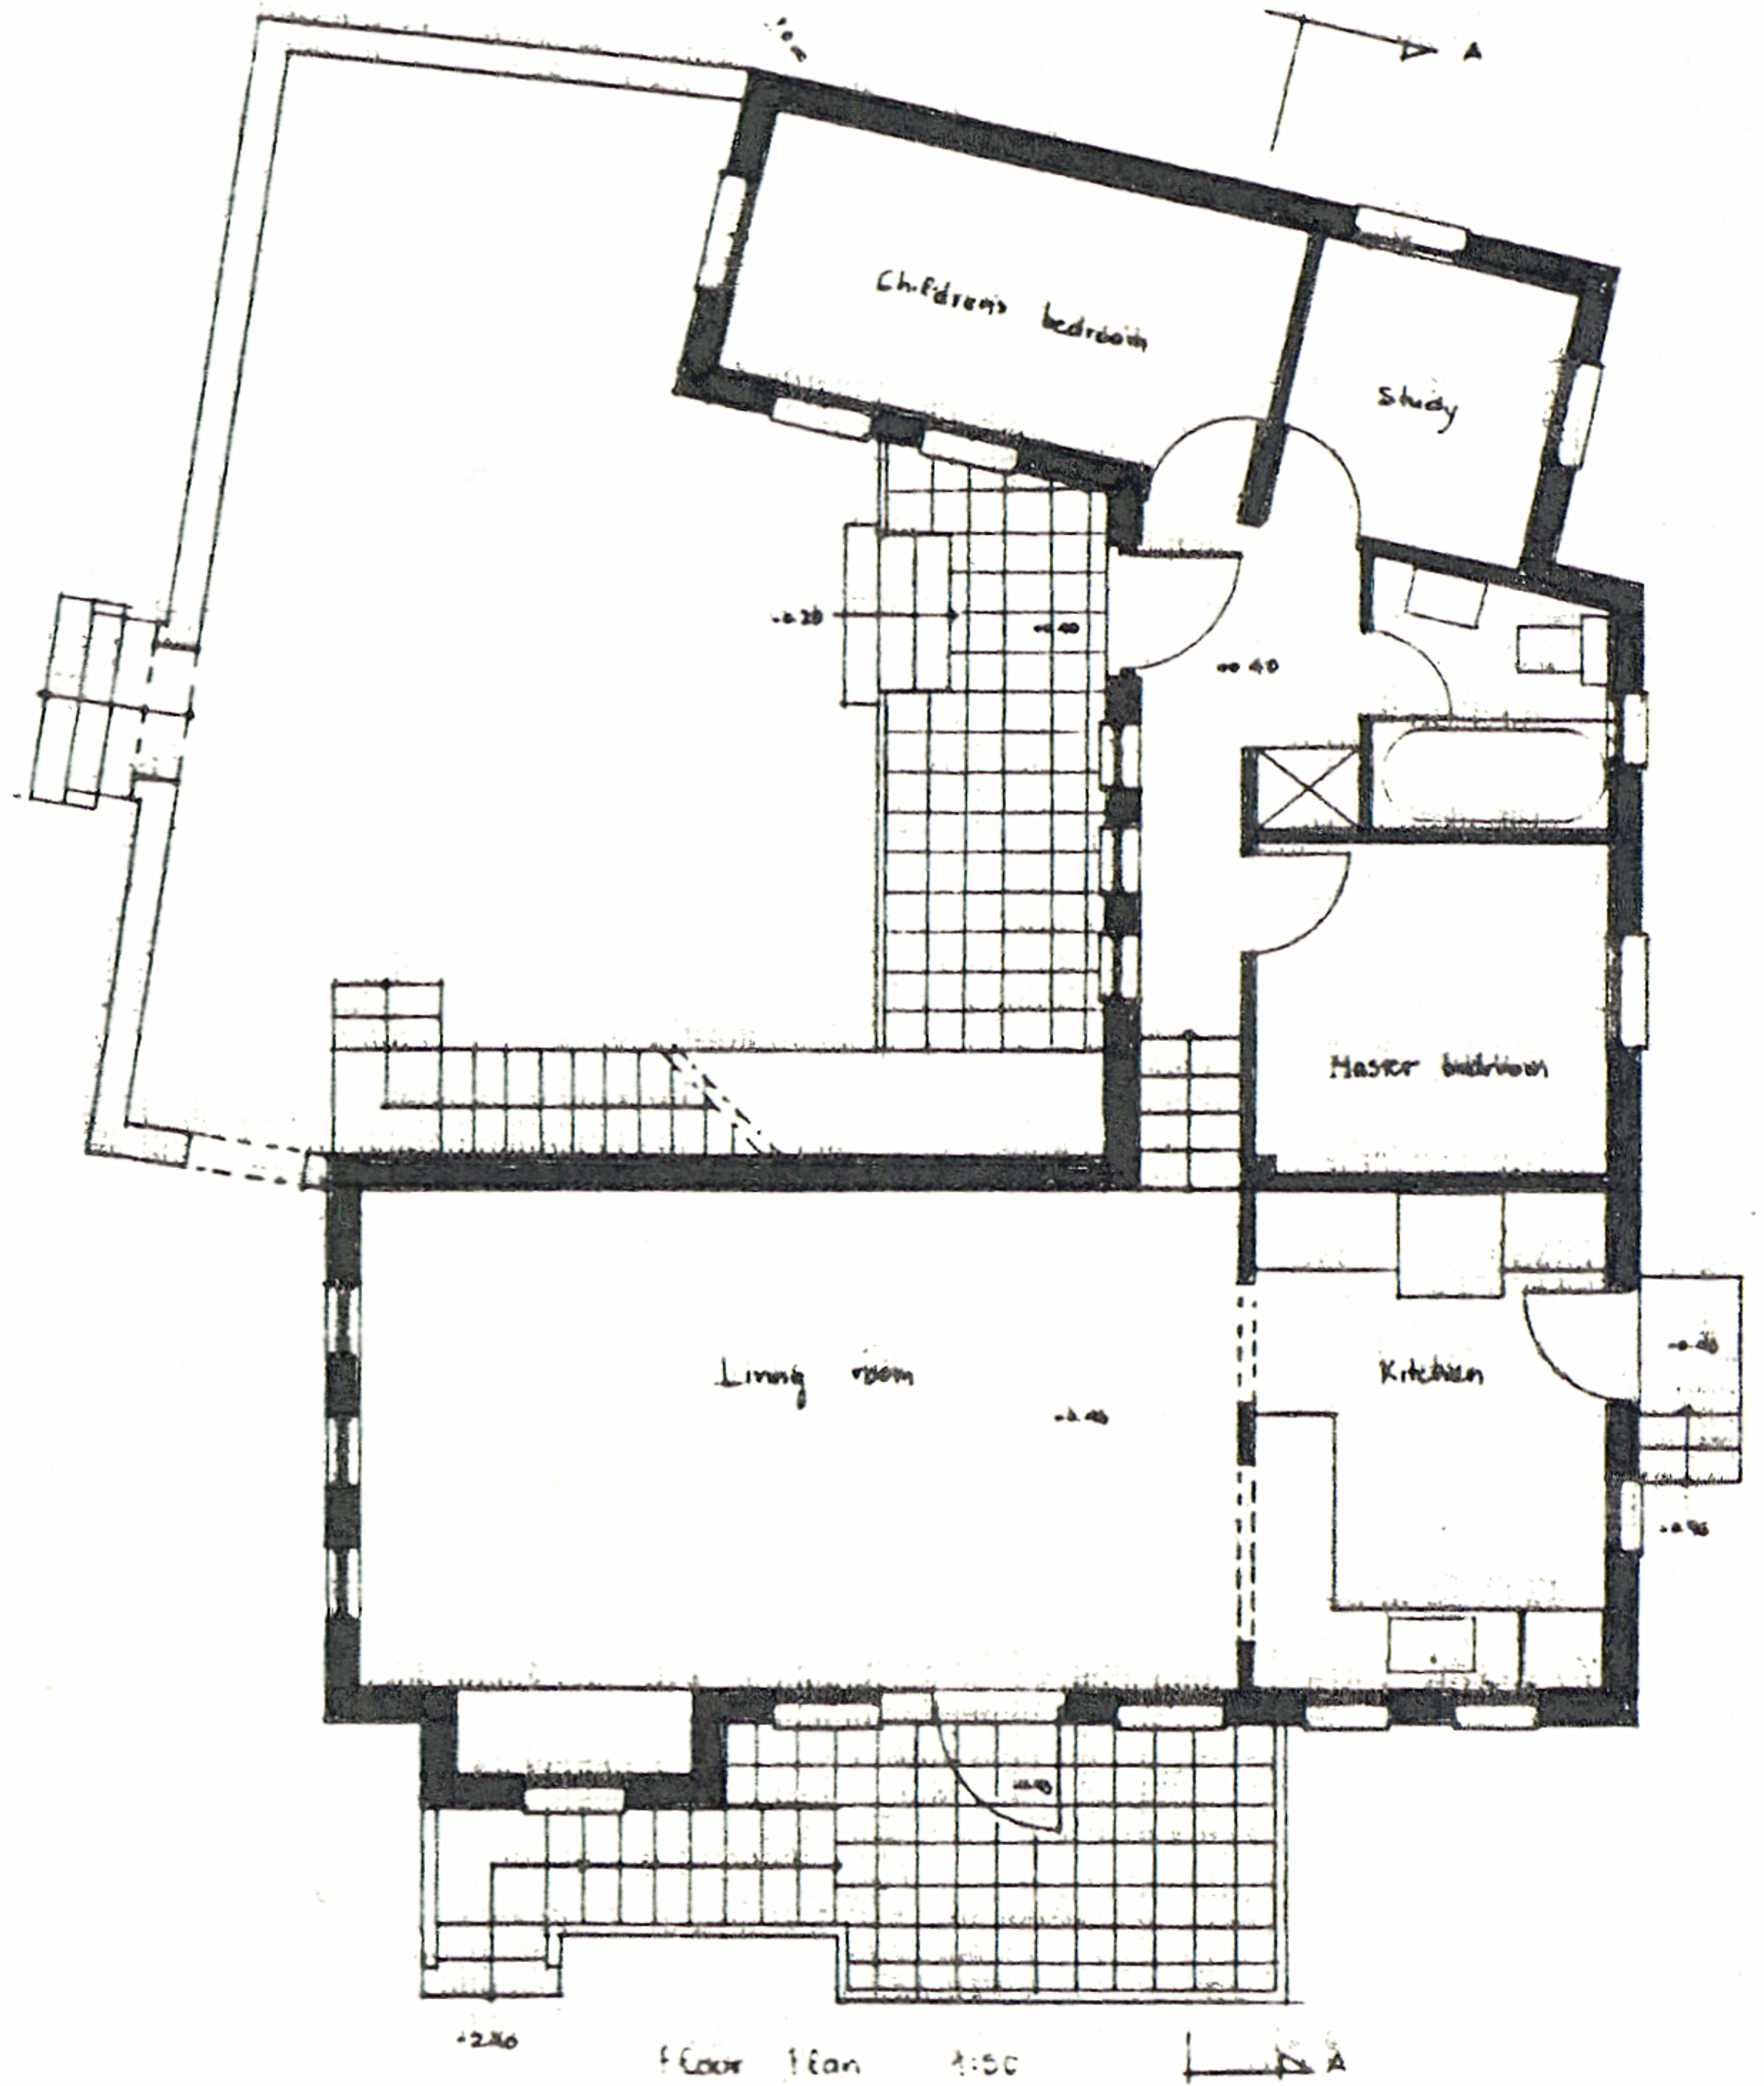

Floor Plan 1:50

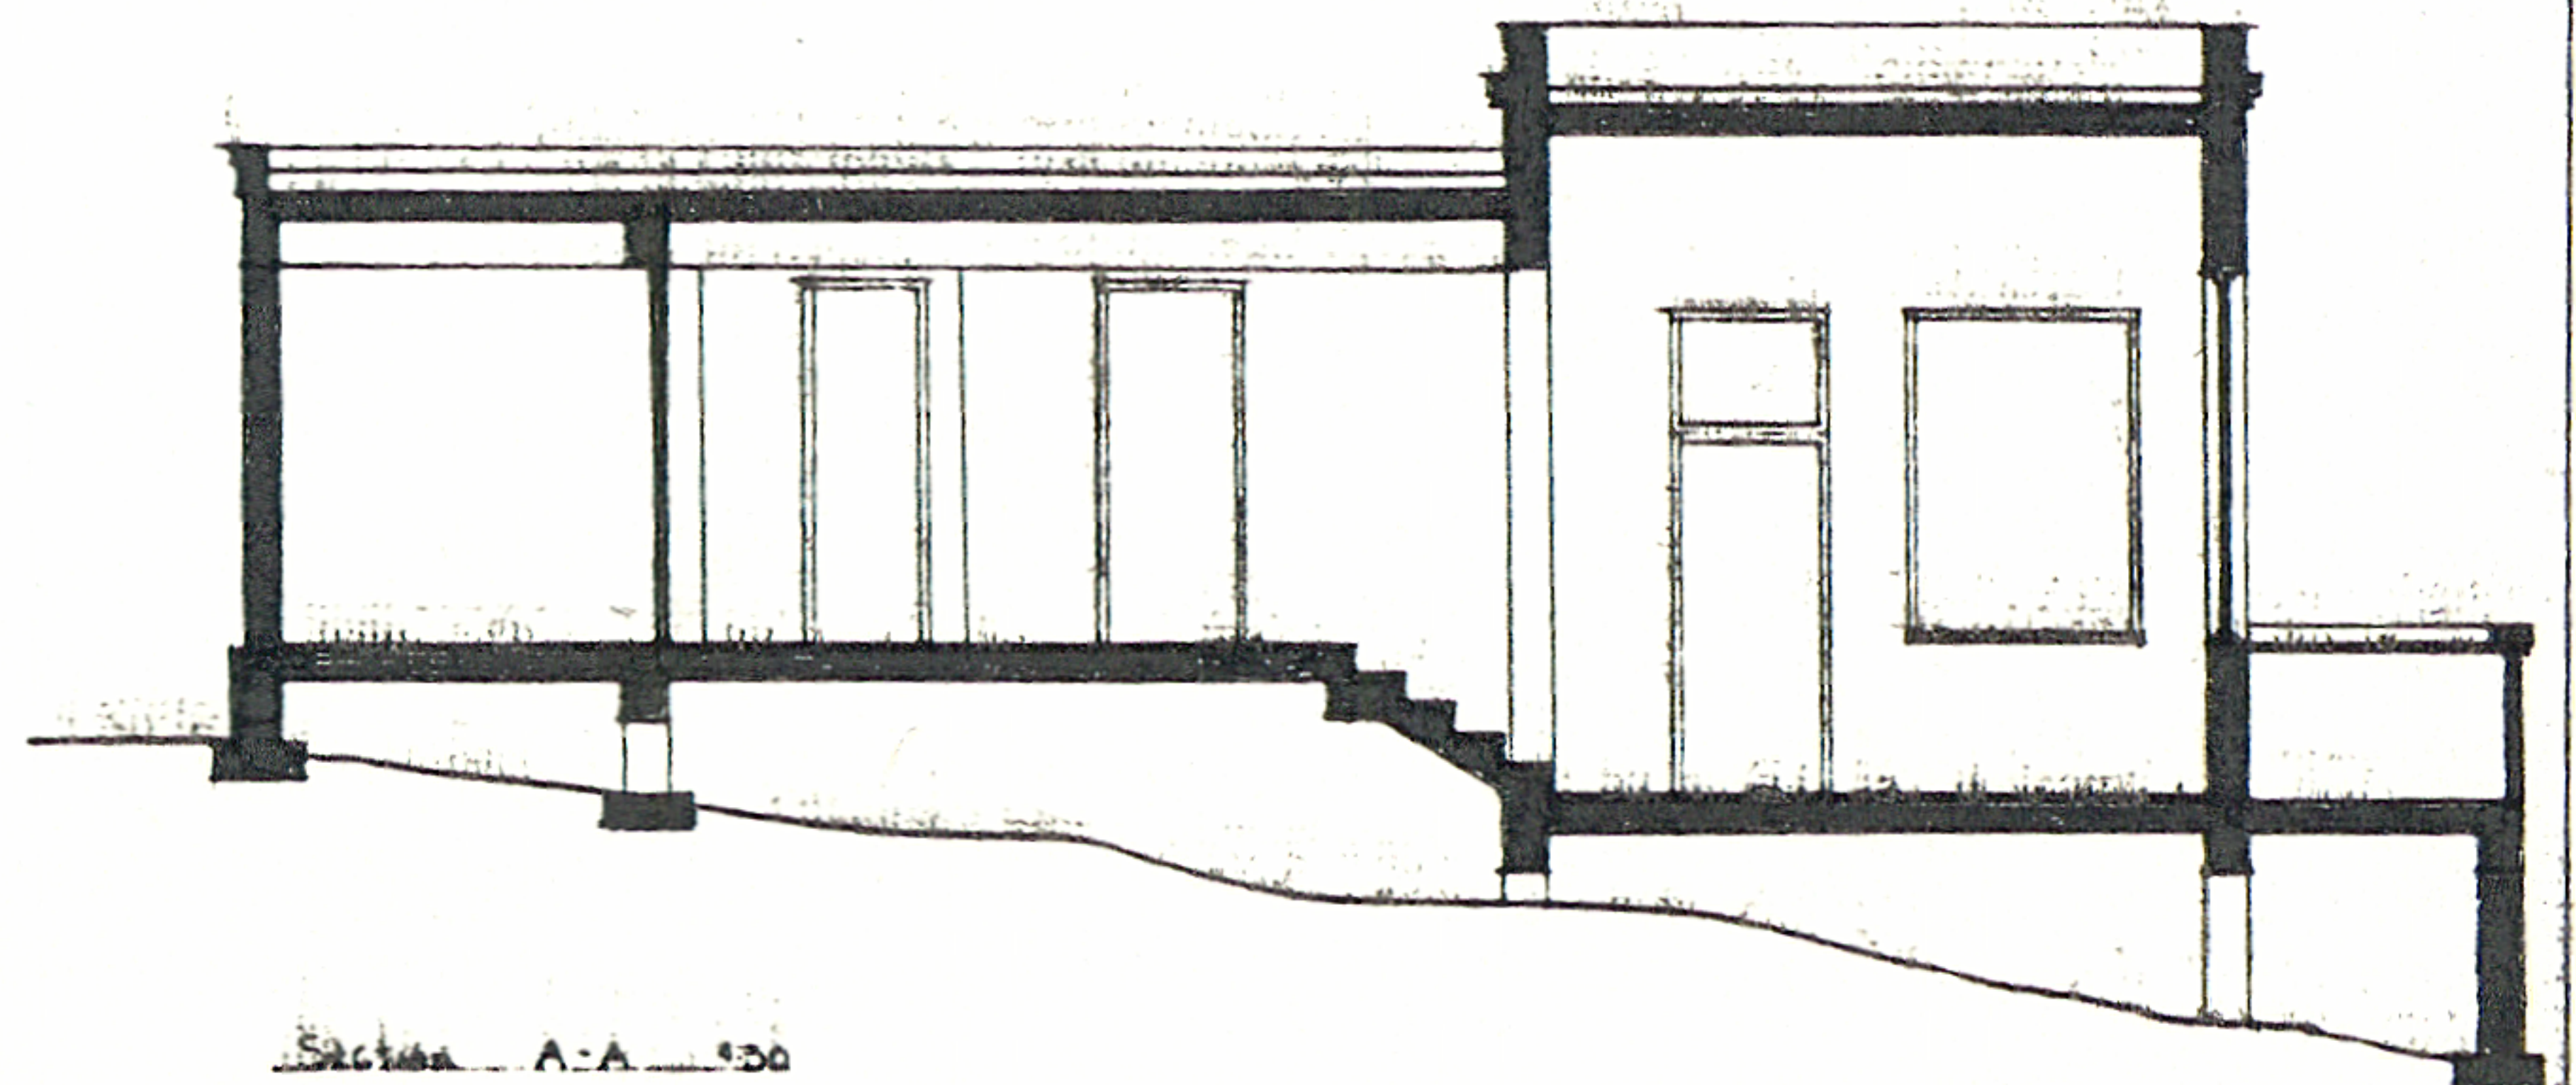

Section A-A 1/20