

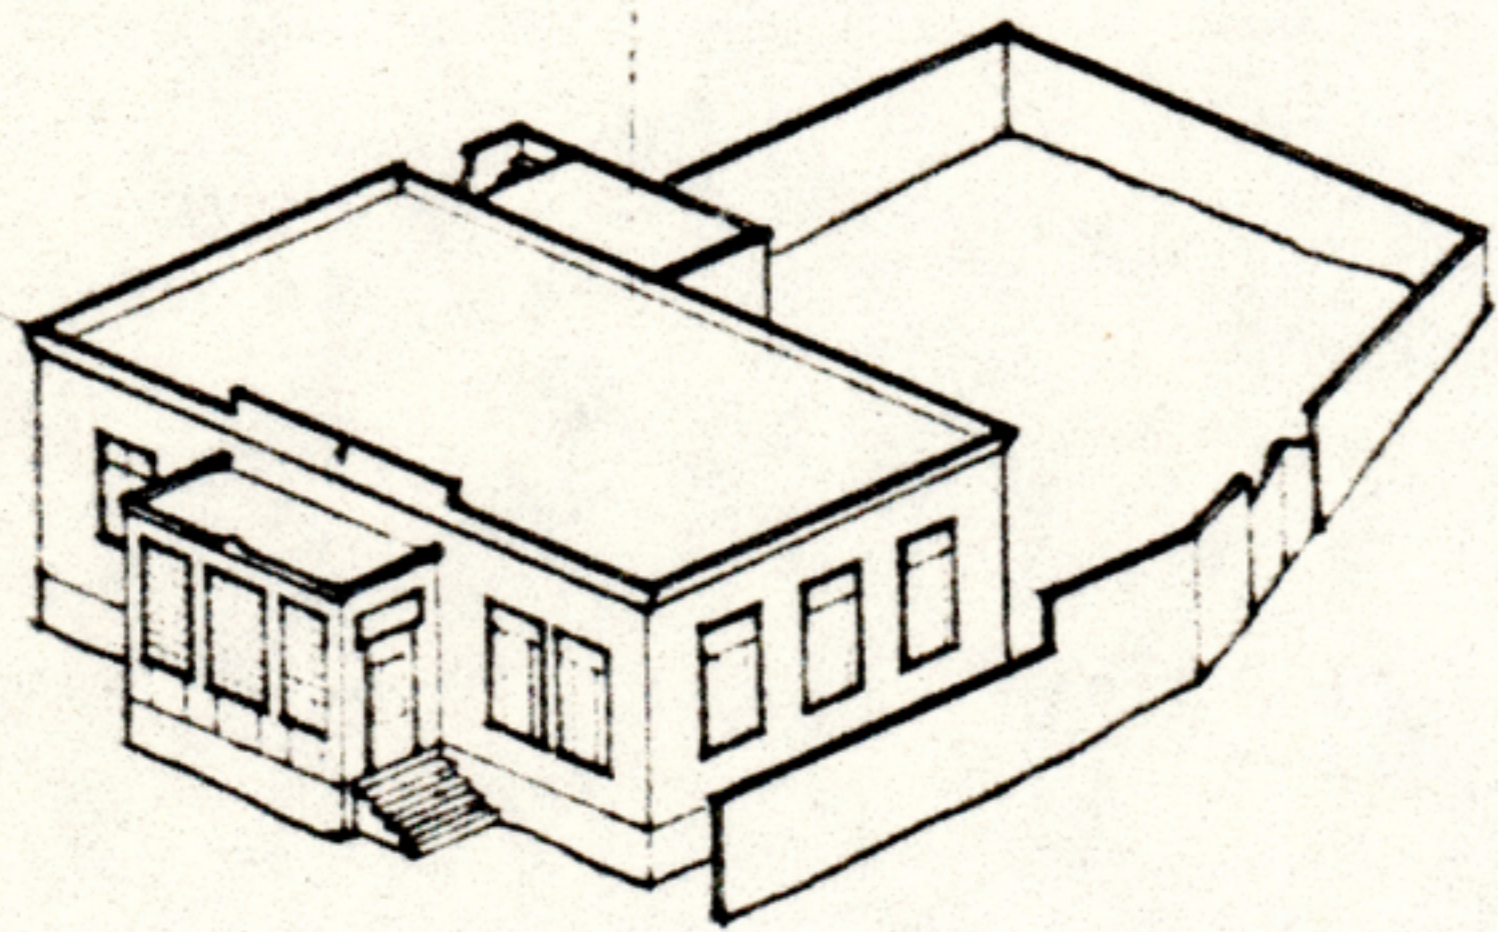



DITA & AVRAHAM ROUDMAN

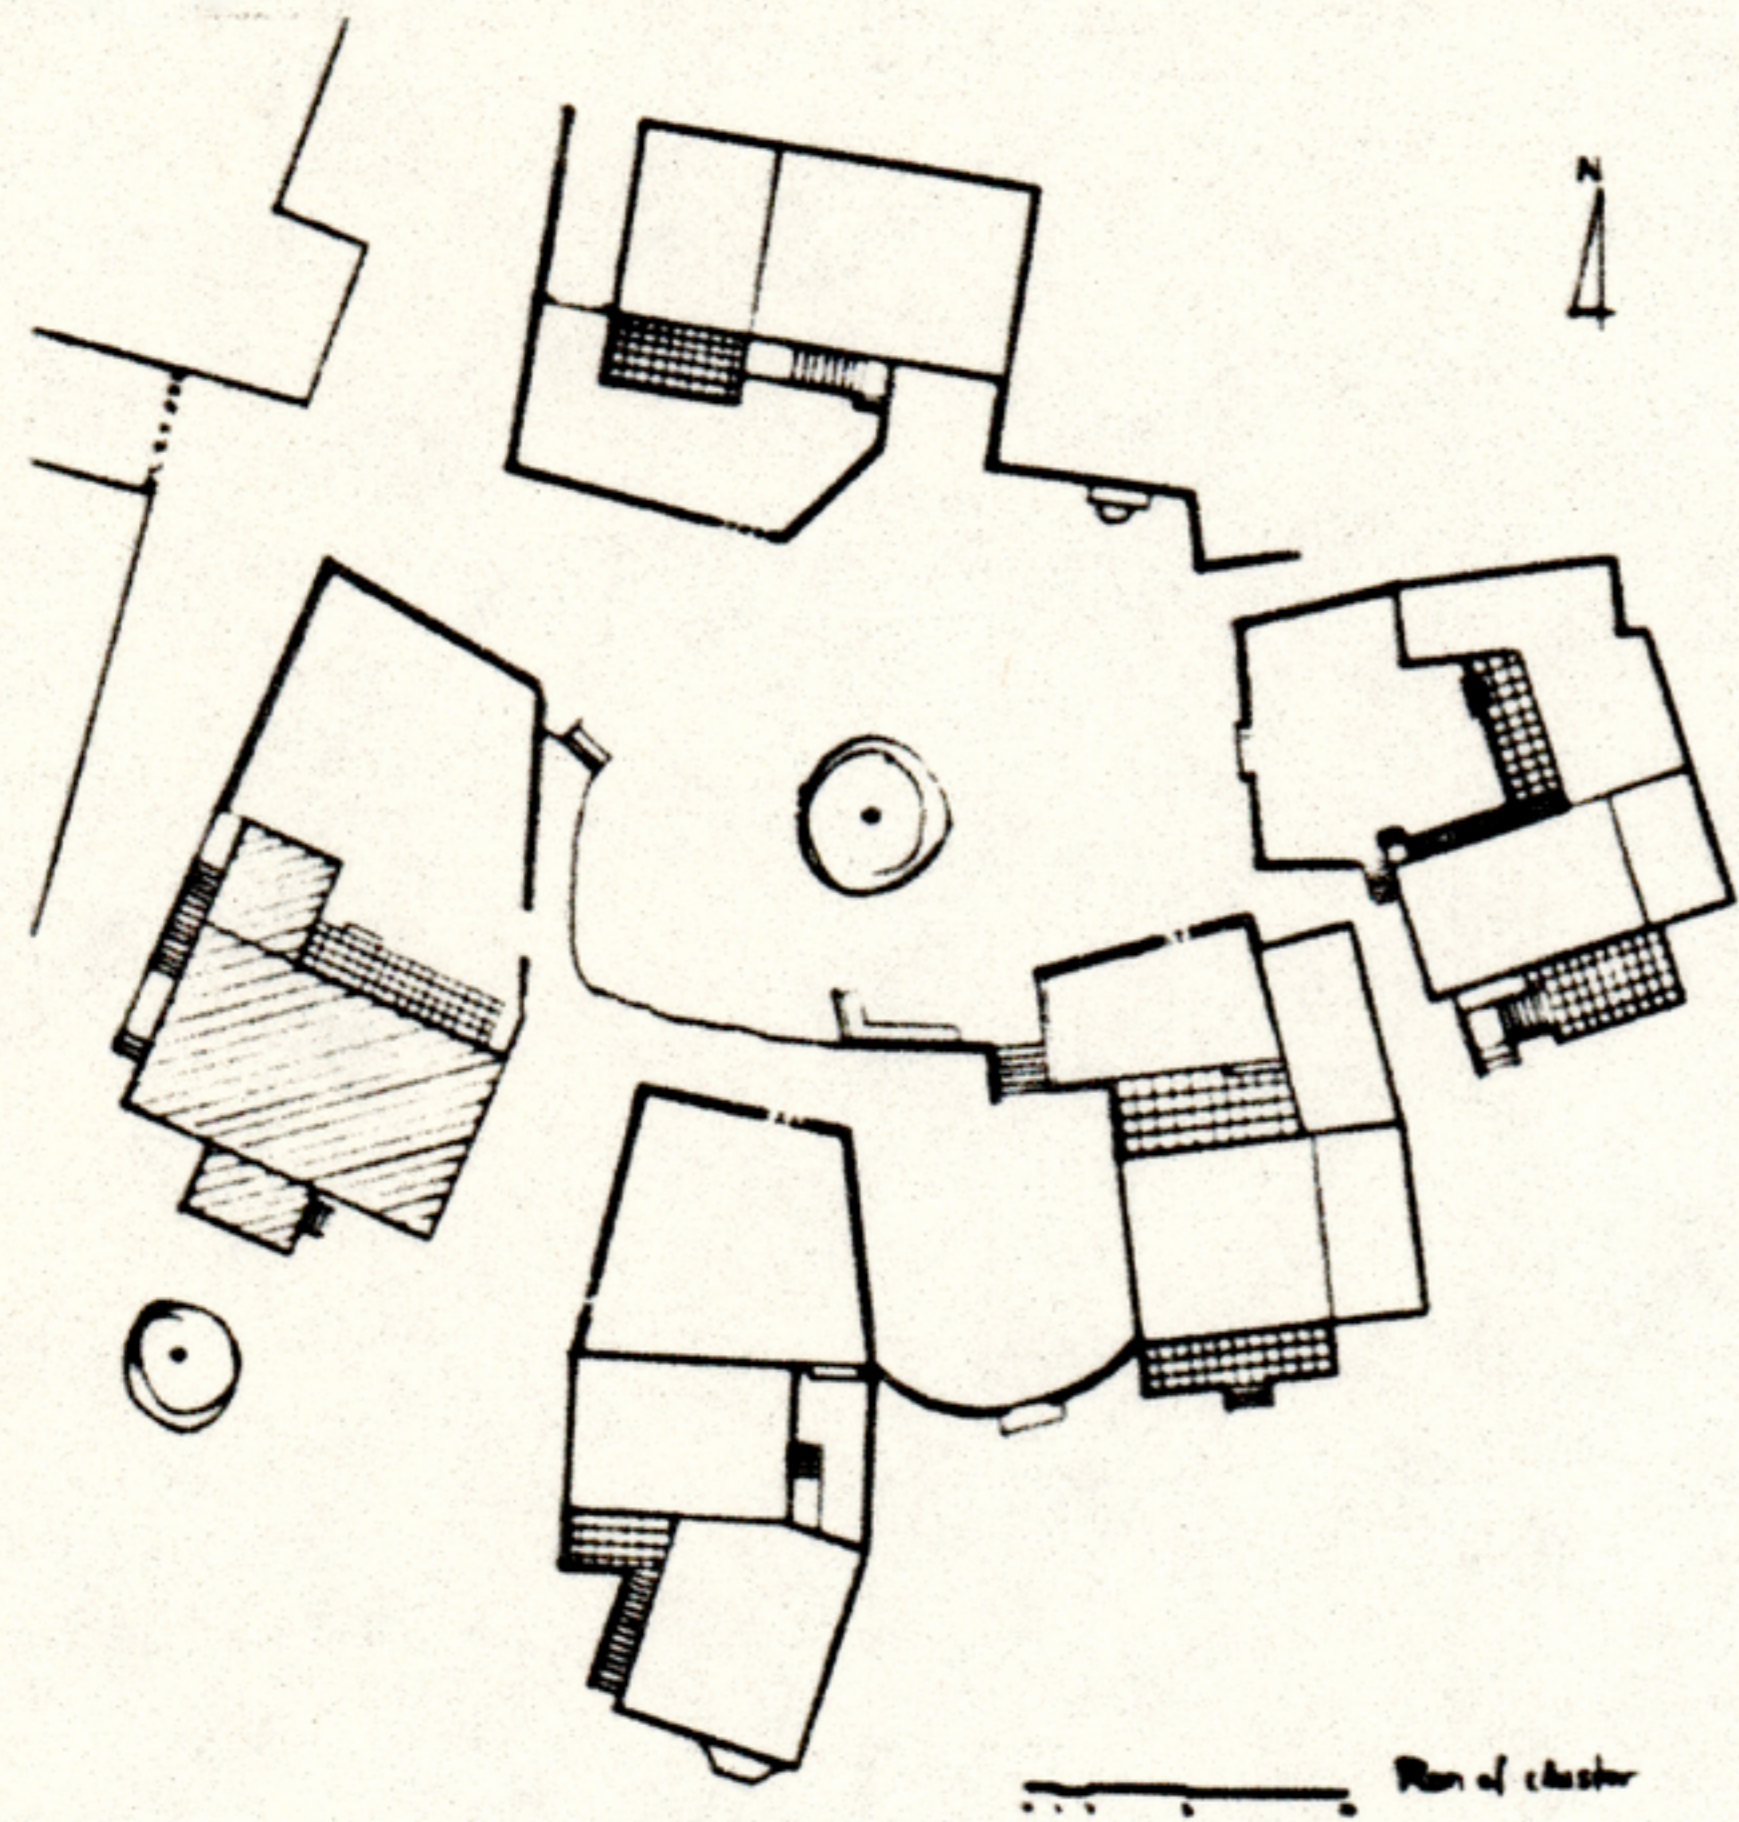


1:200

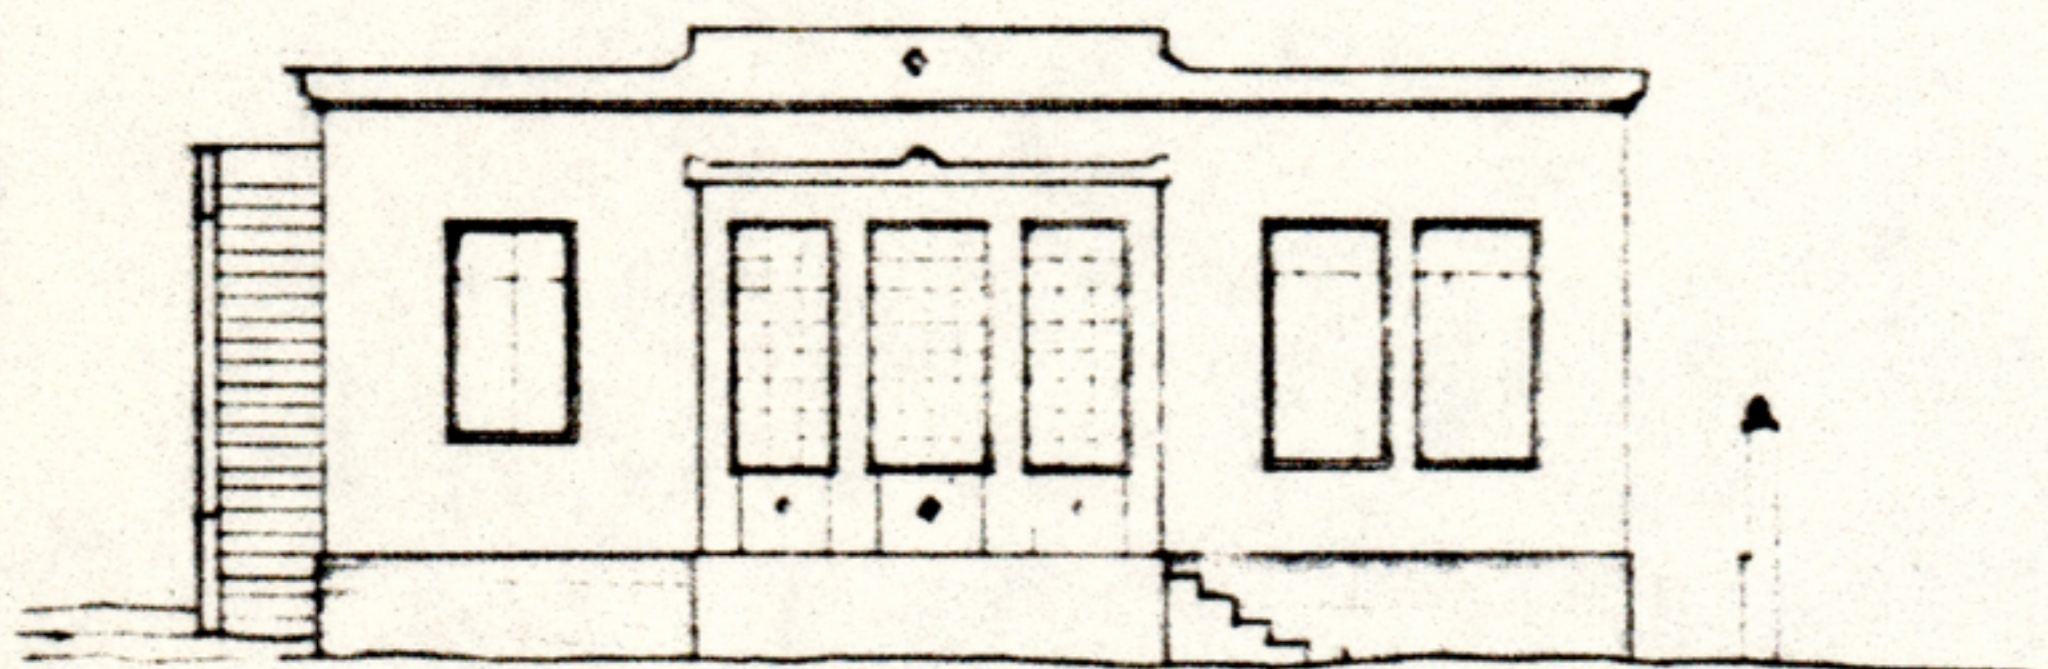


South Elevation

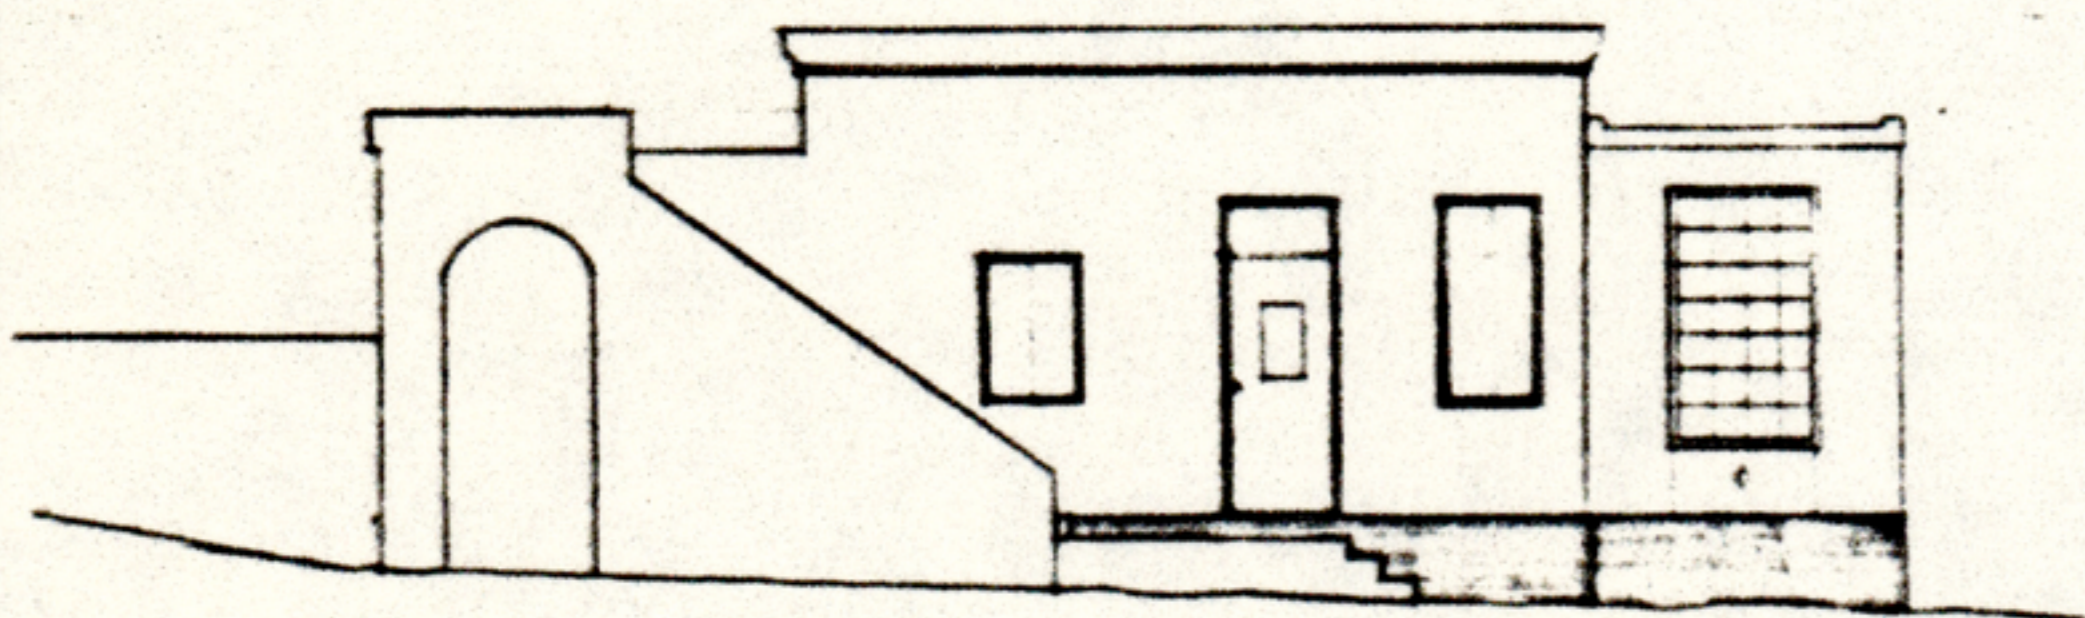


West Elevation

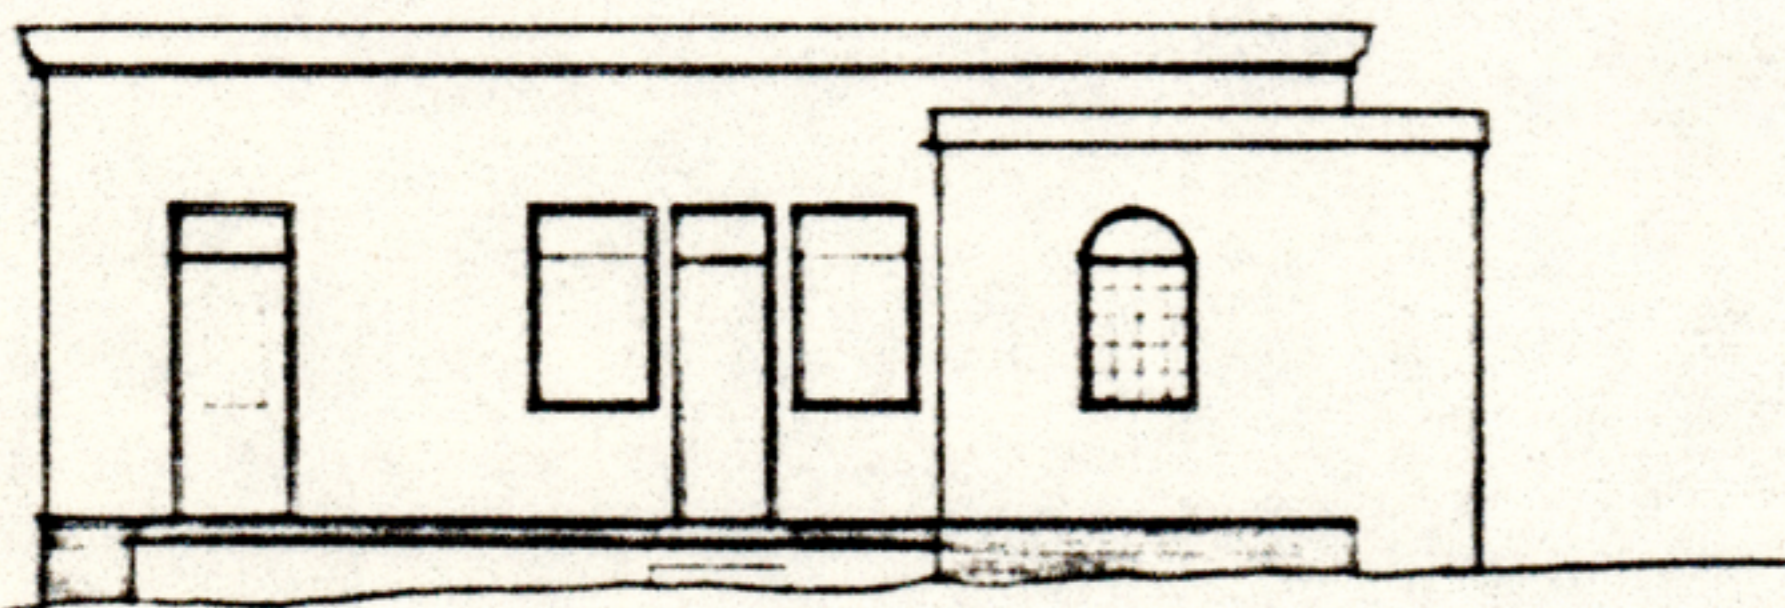


North Elevation

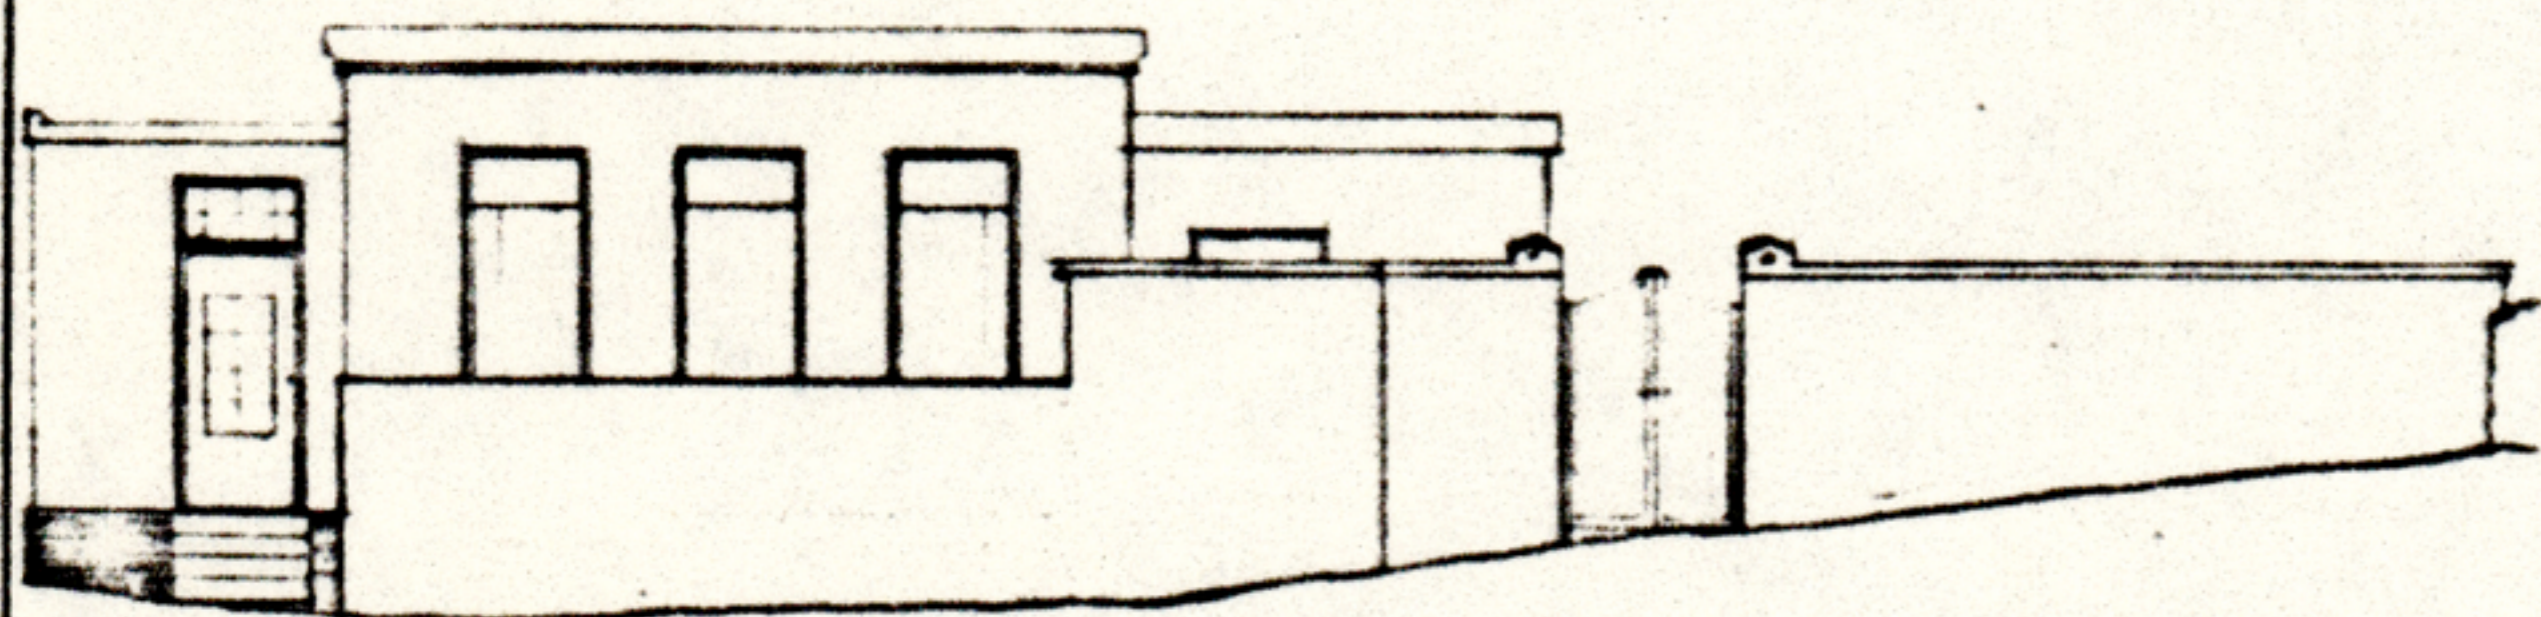

East Elevation 1:100

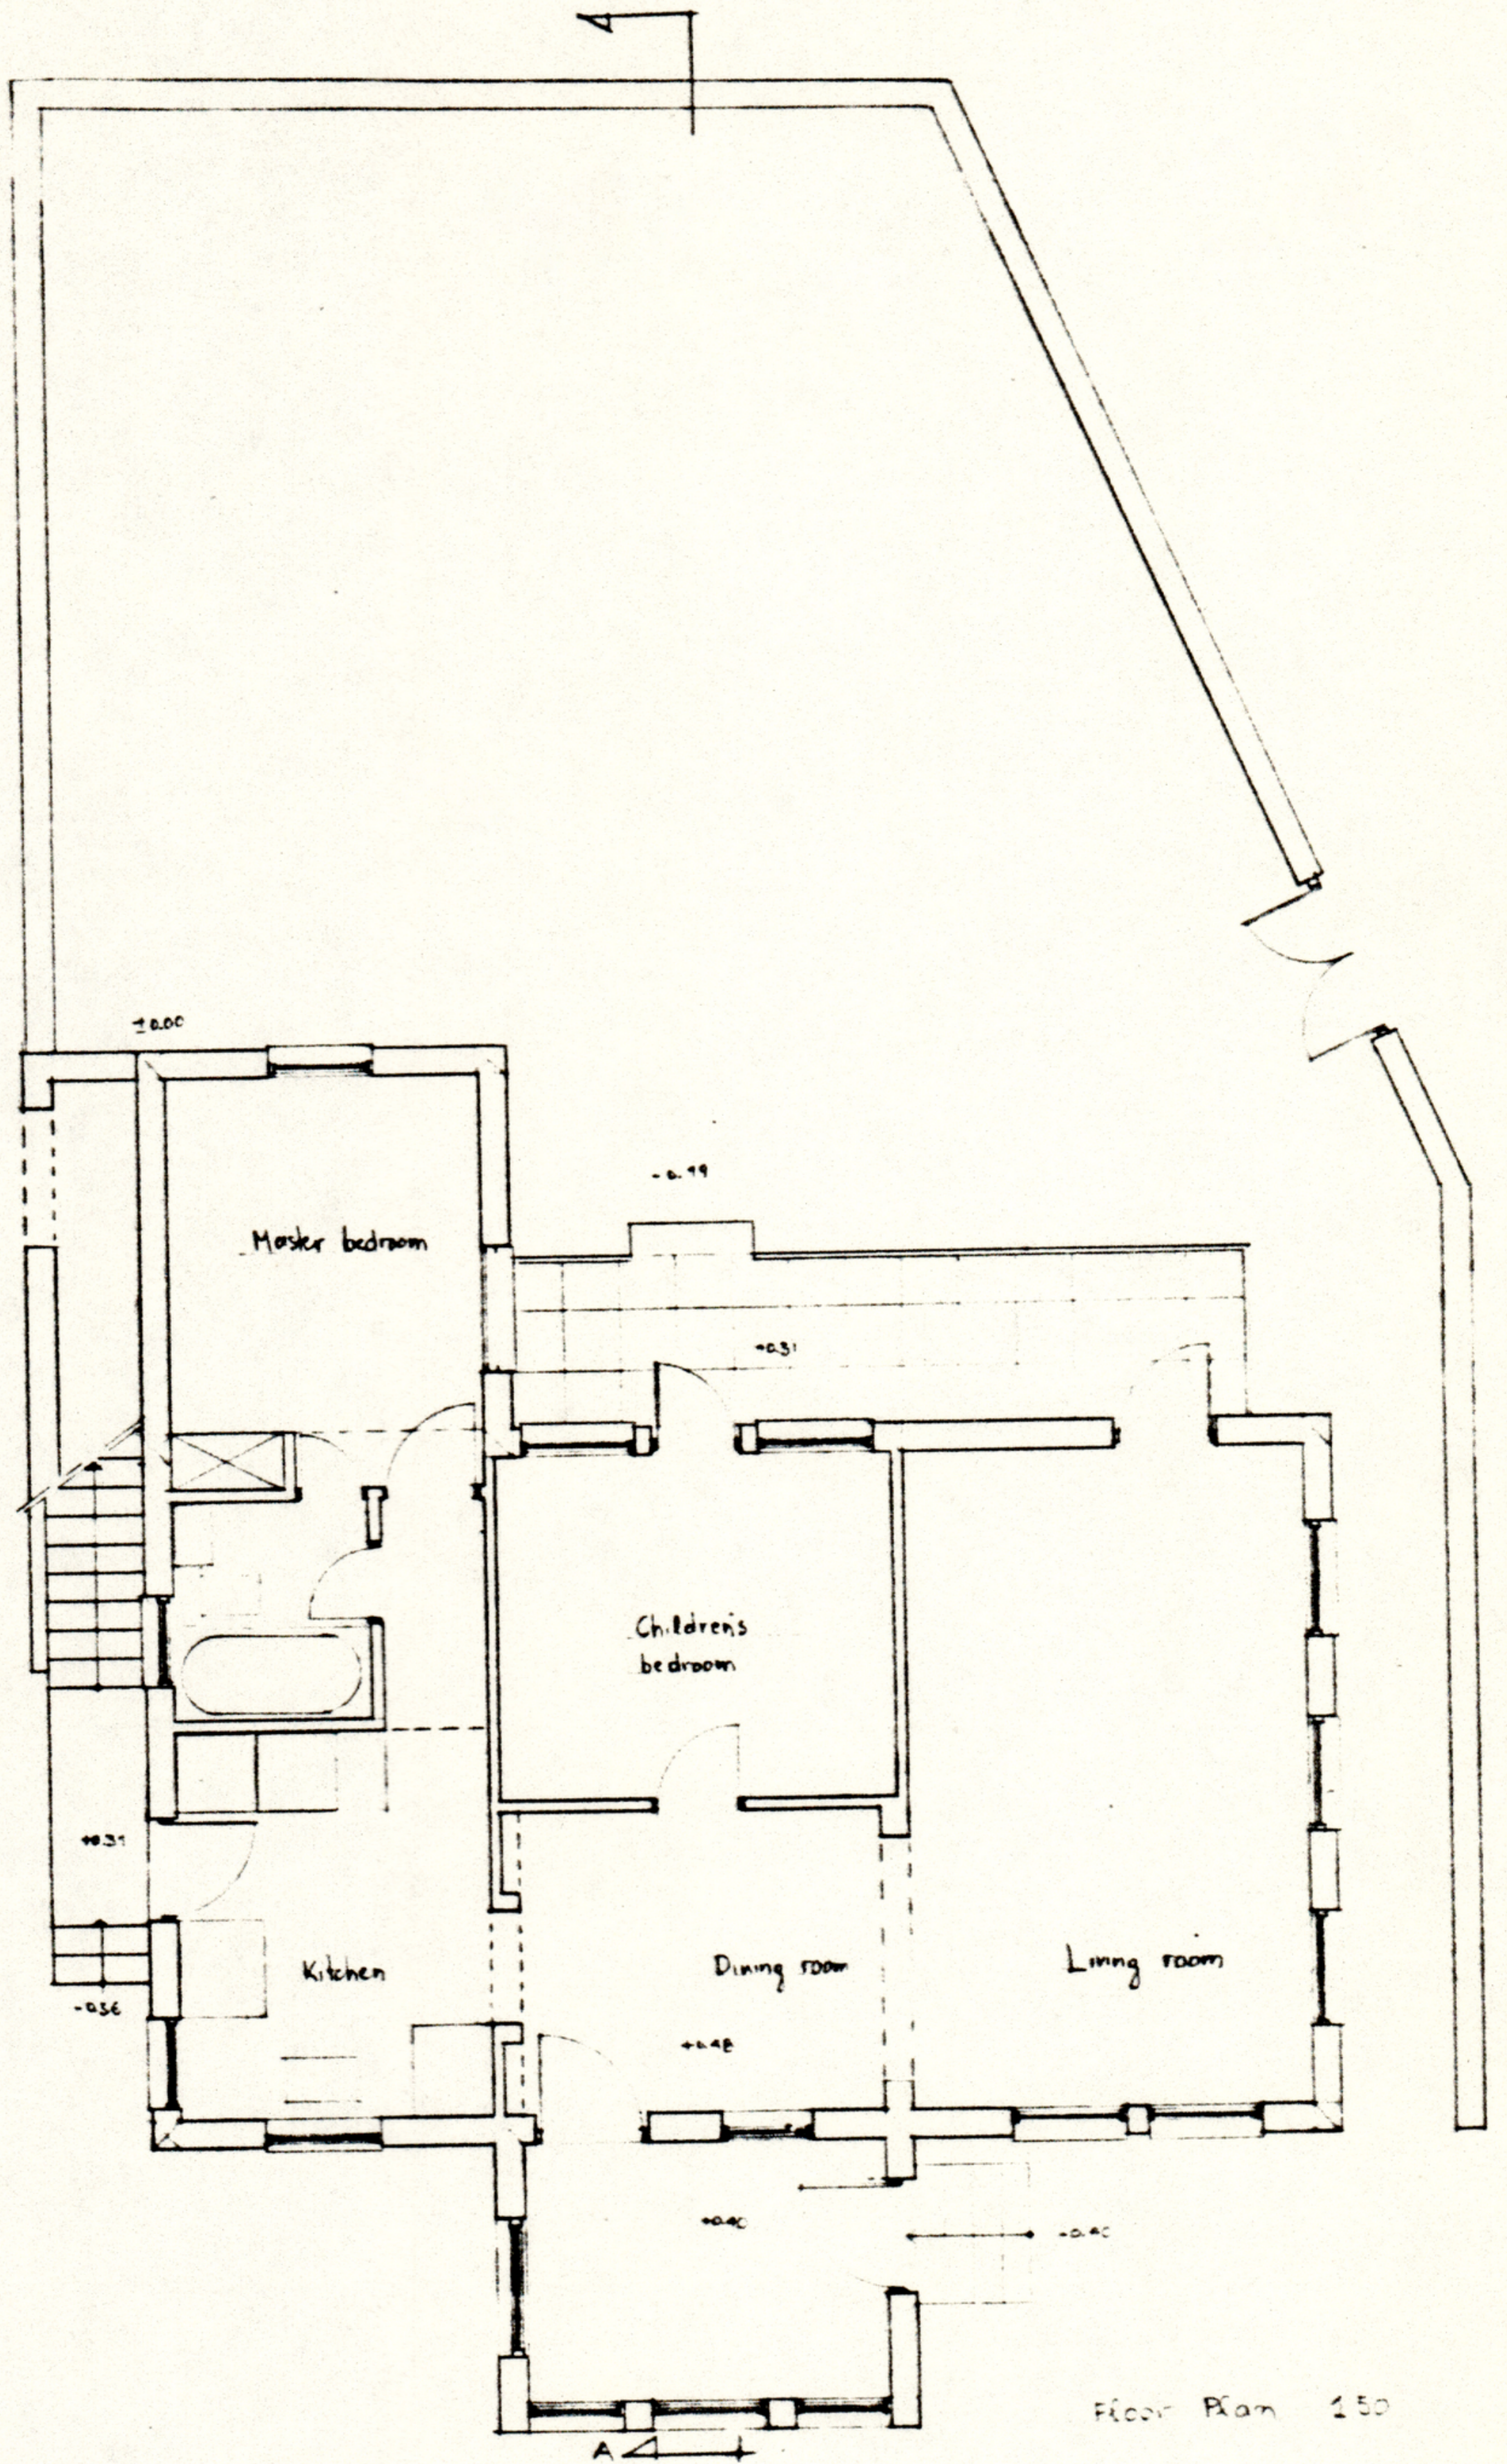

Floor Plan 1:50

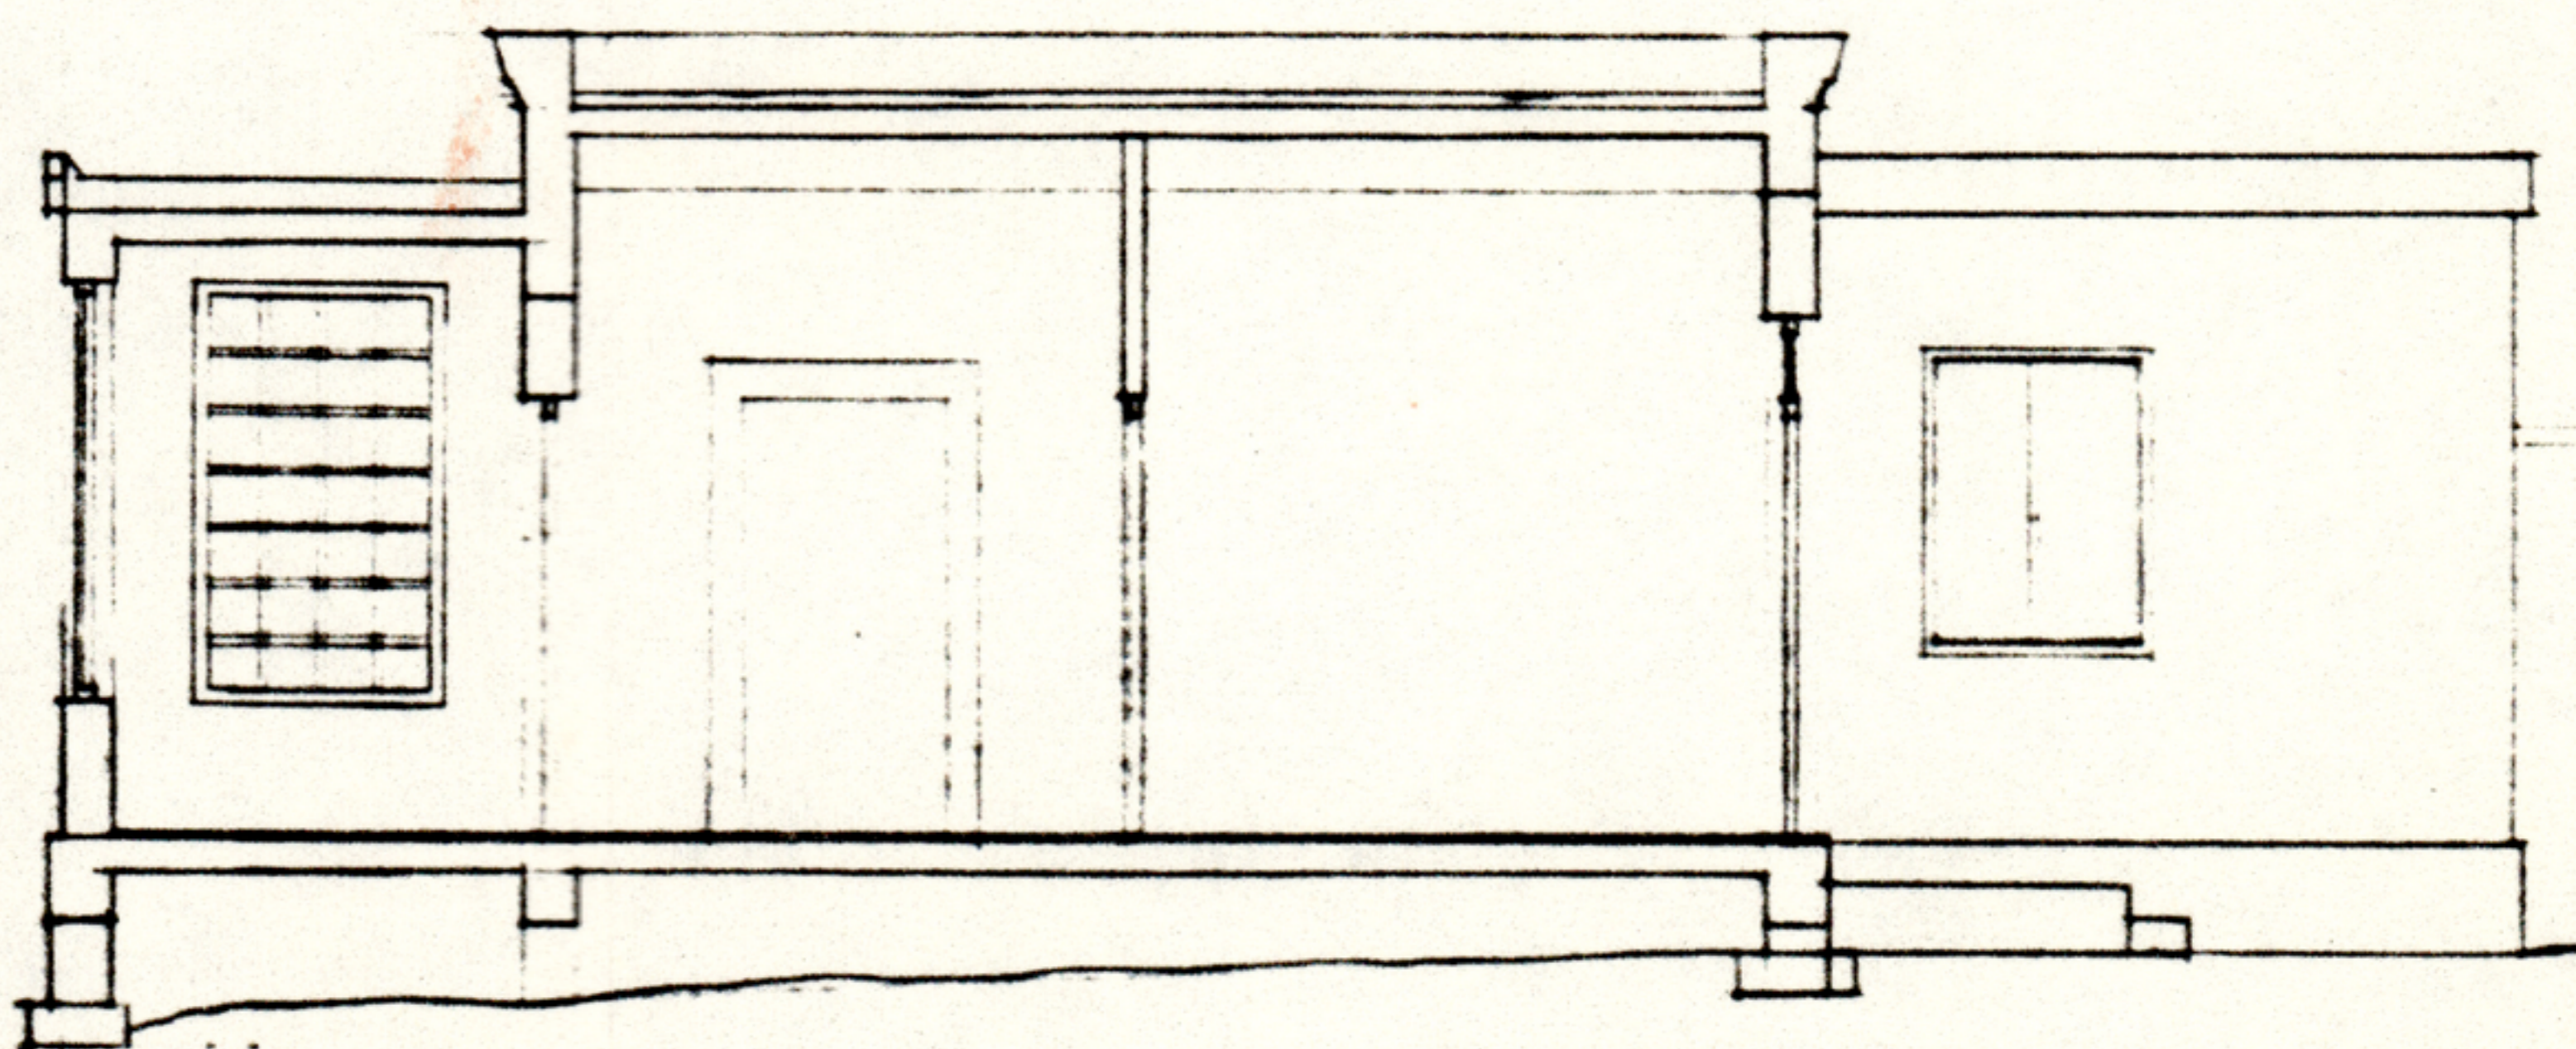

Section A-A 1:50