

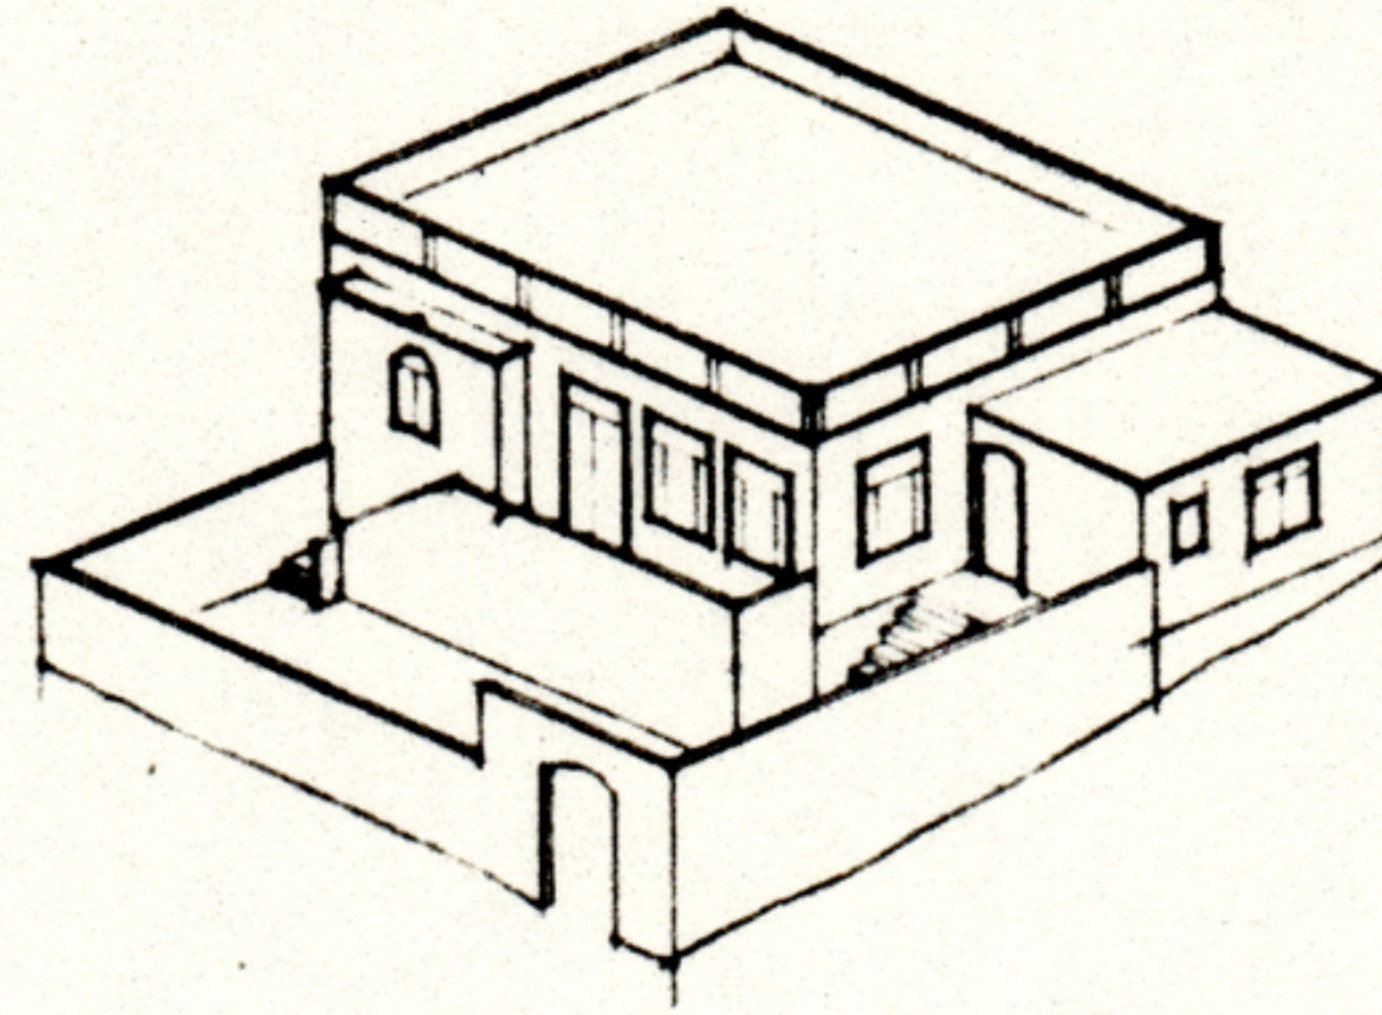
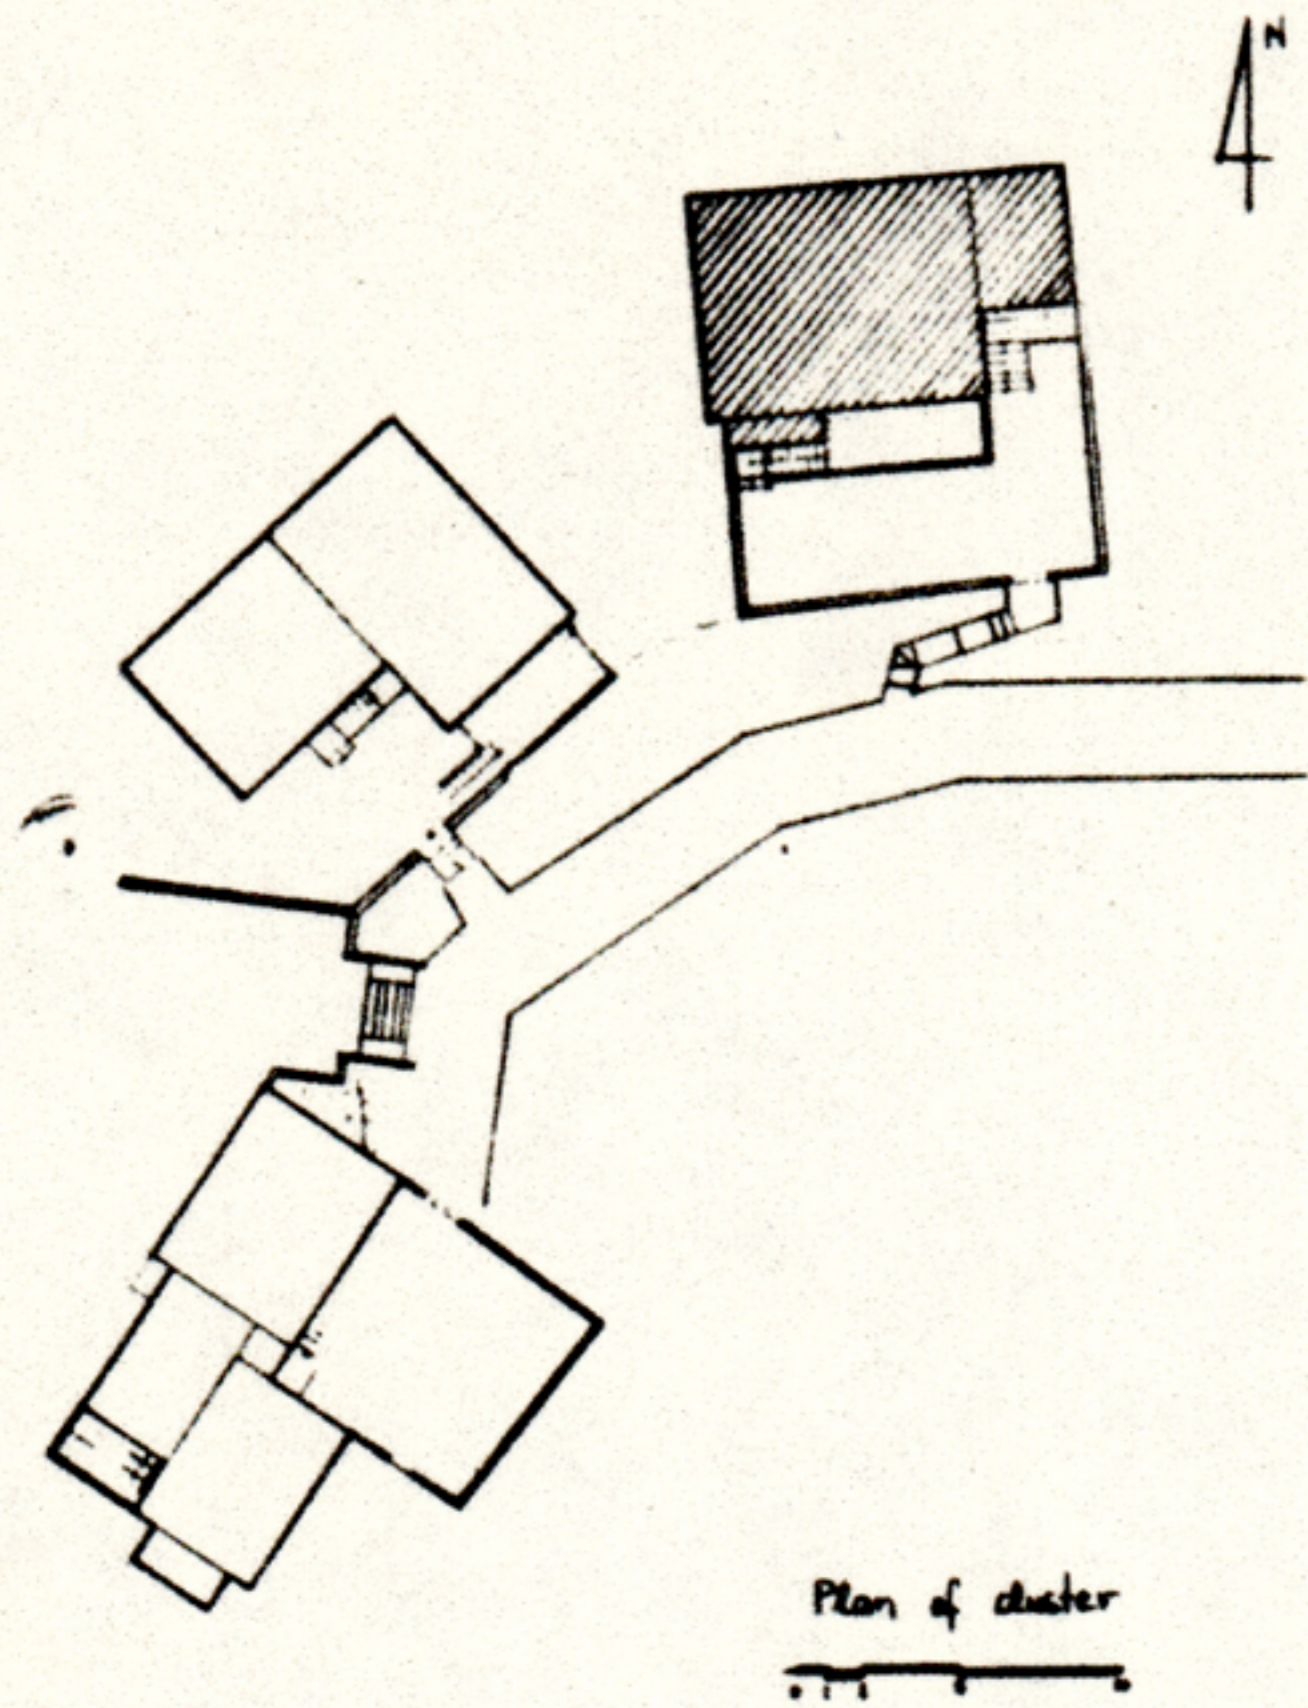
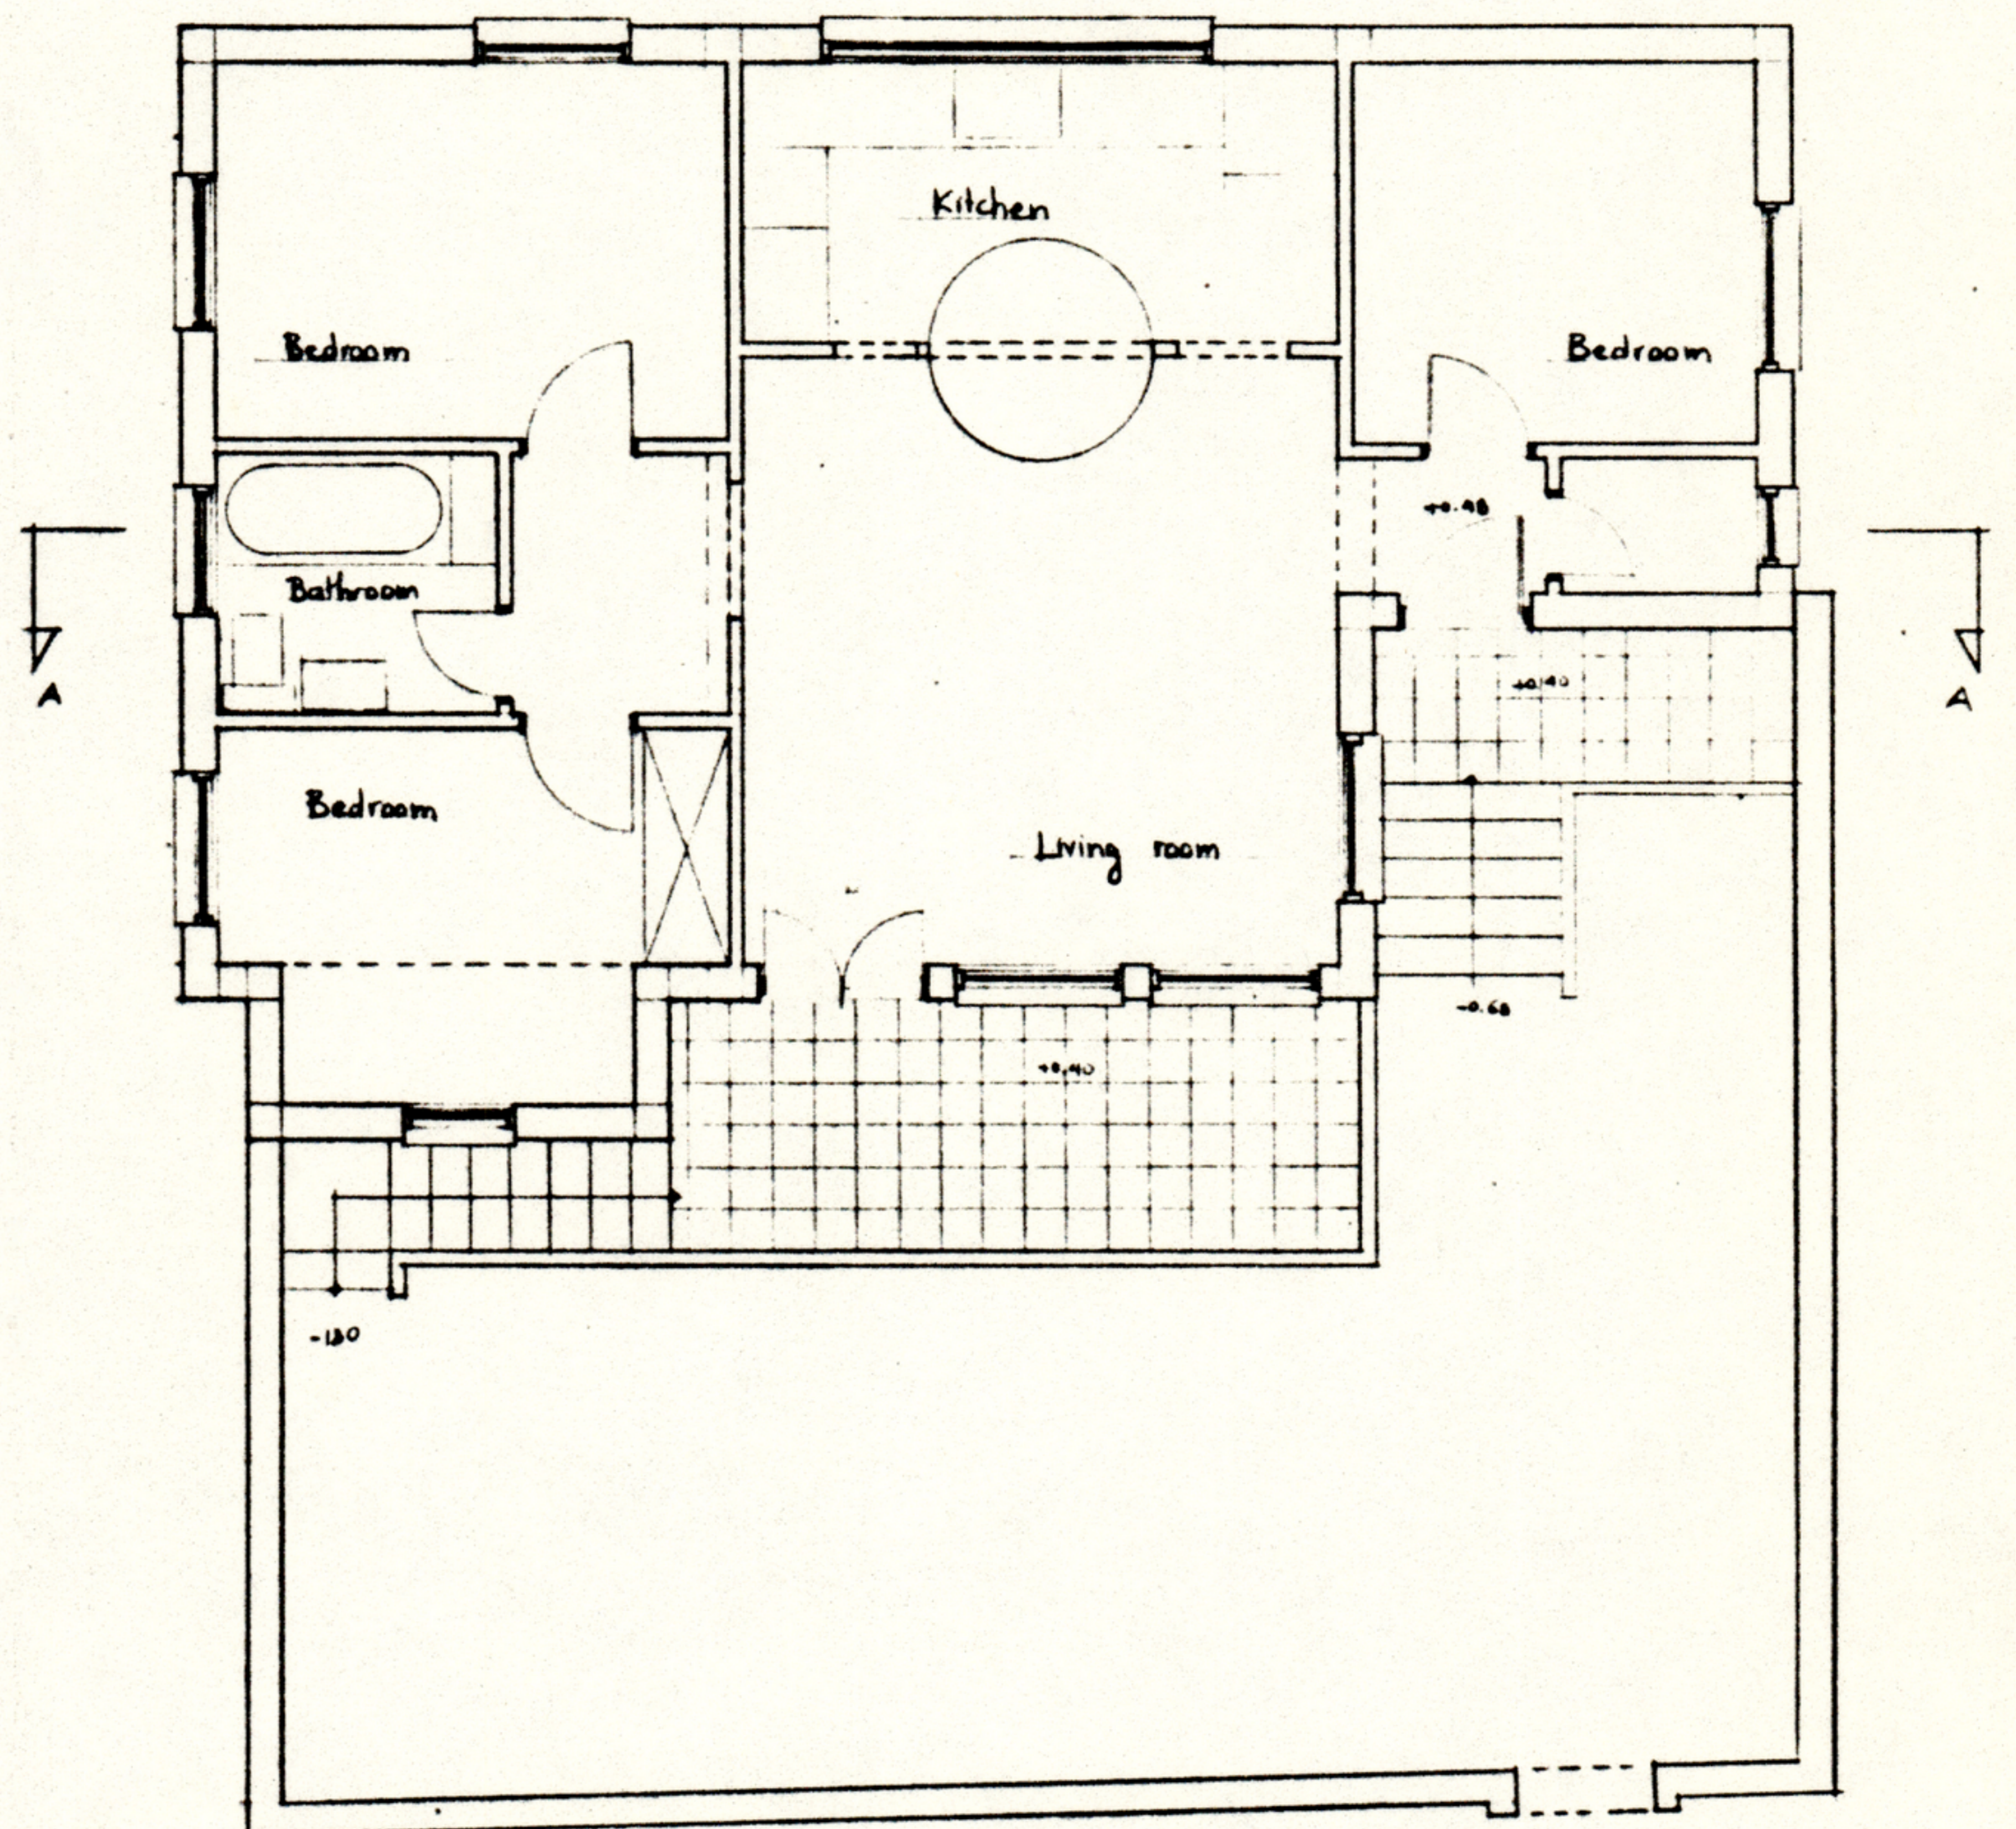
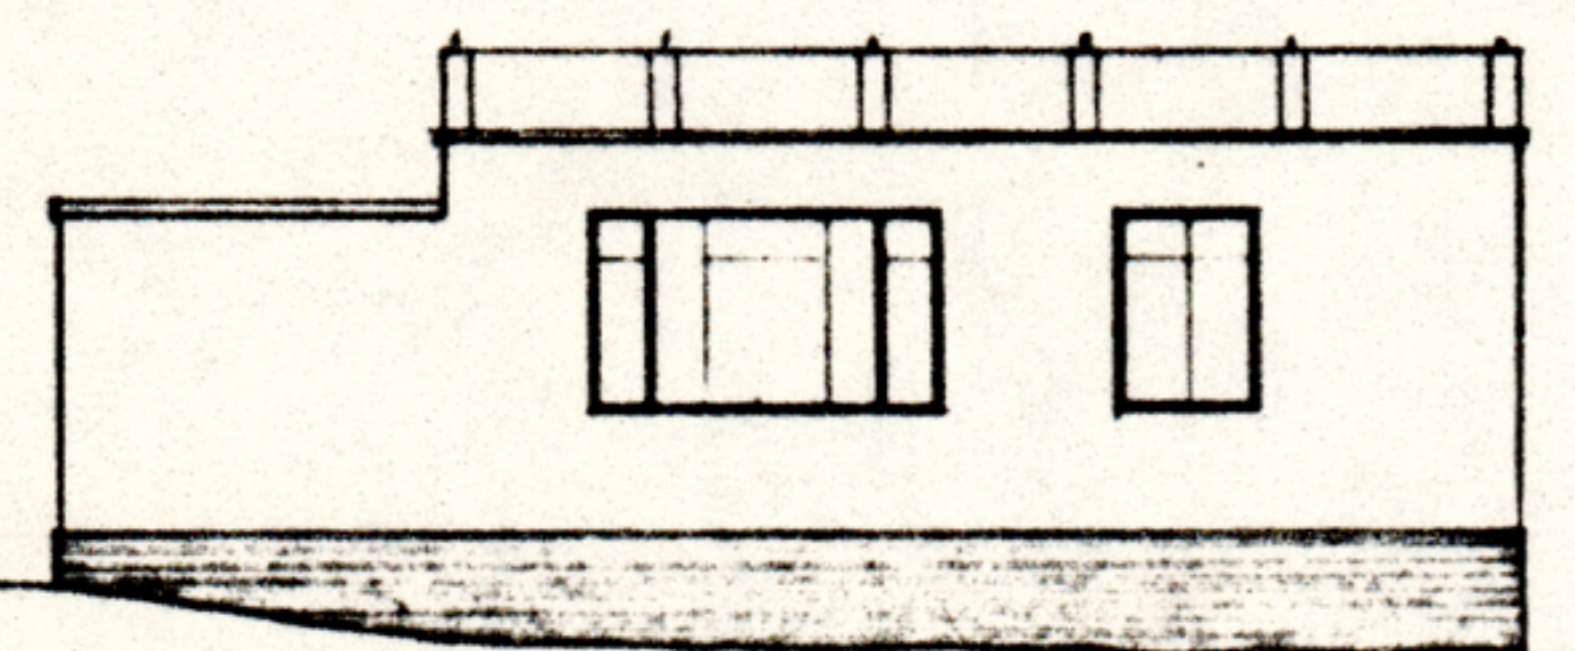
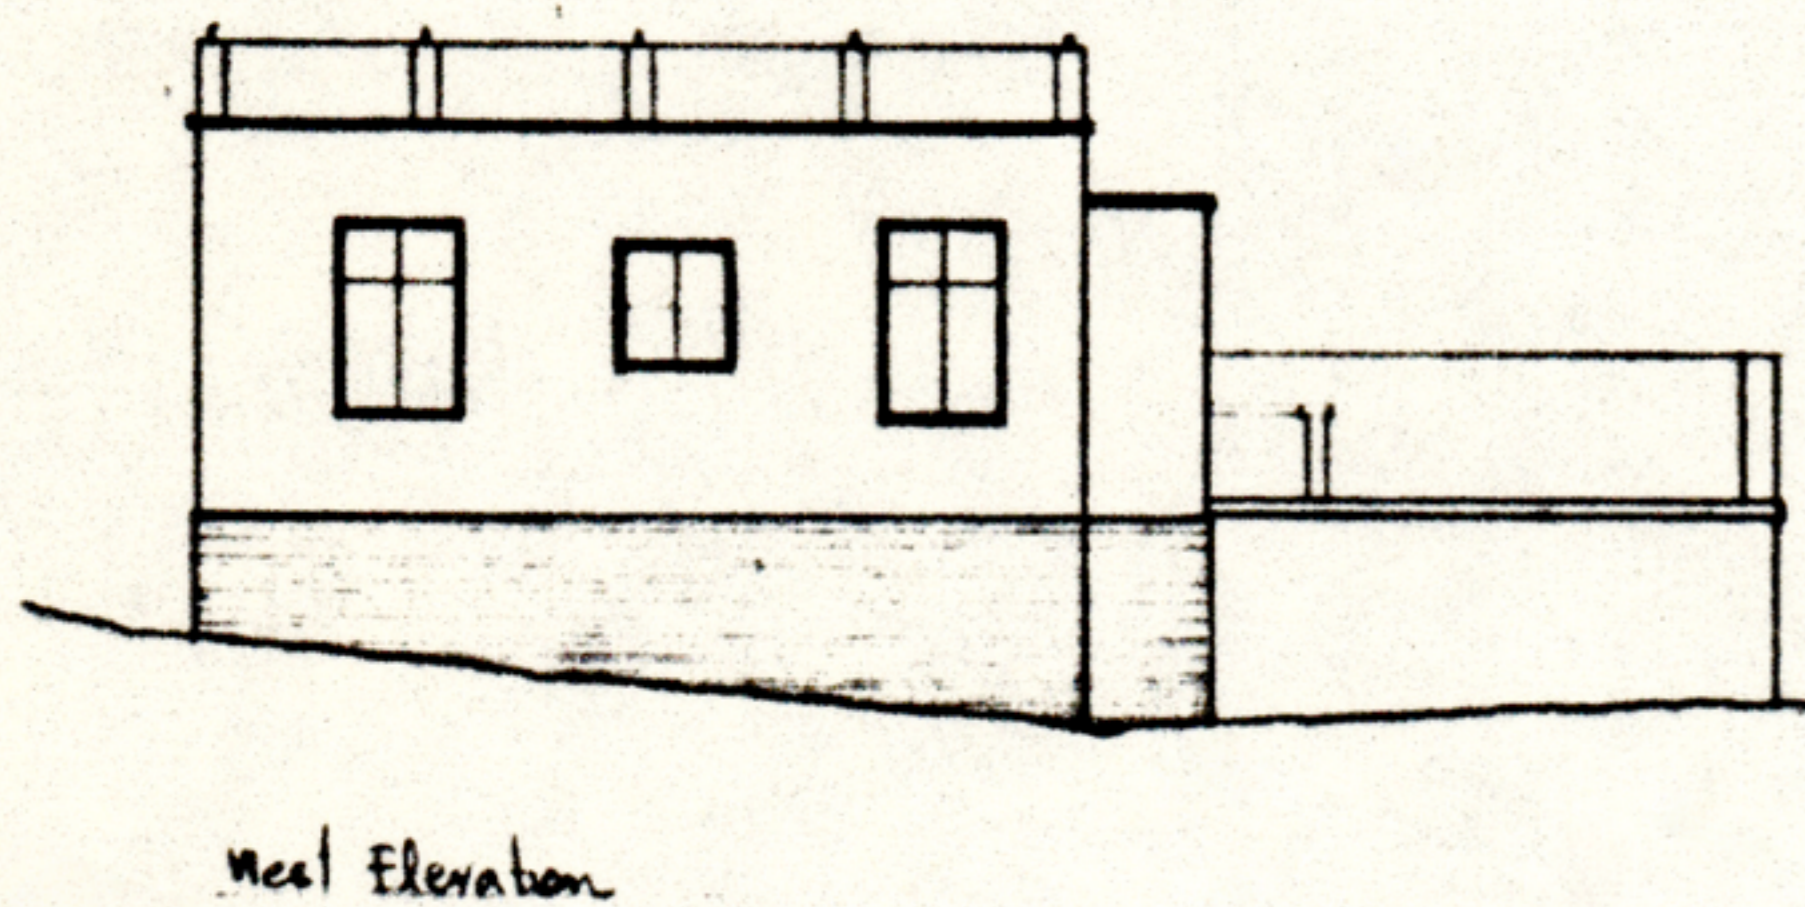


# ODED & TAMI EZER

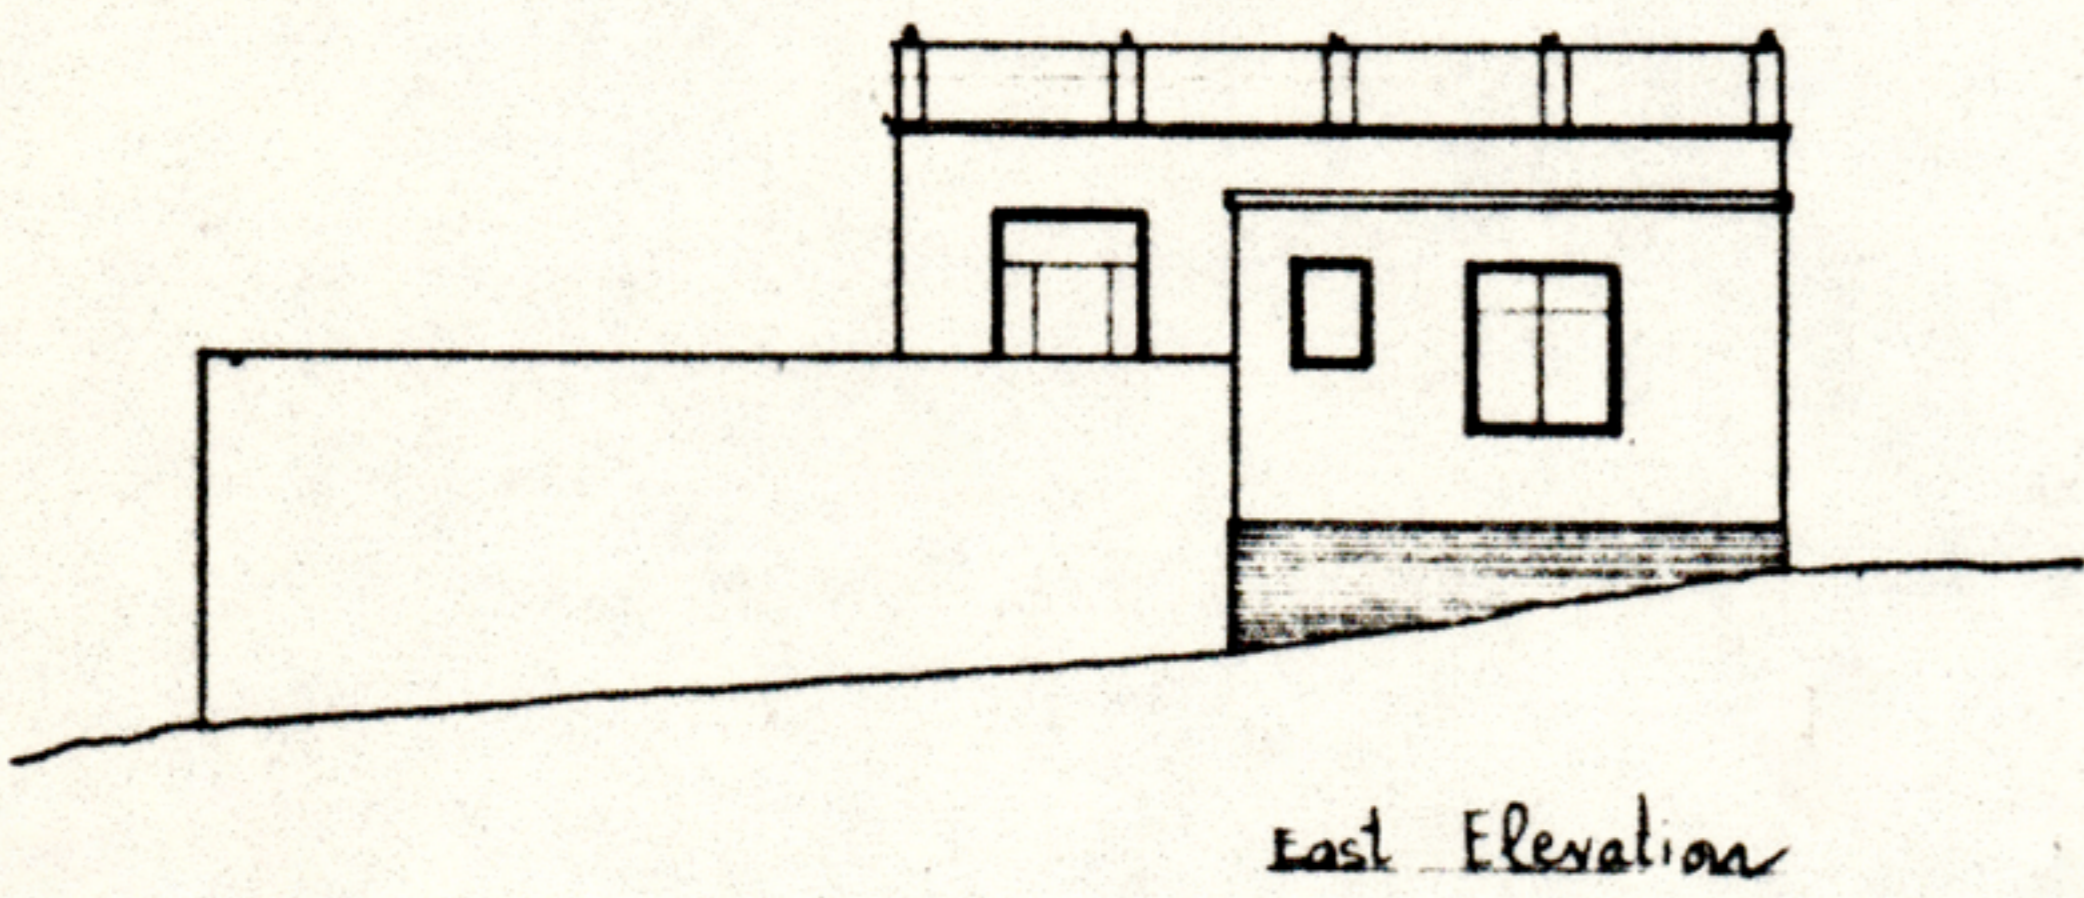

1:200

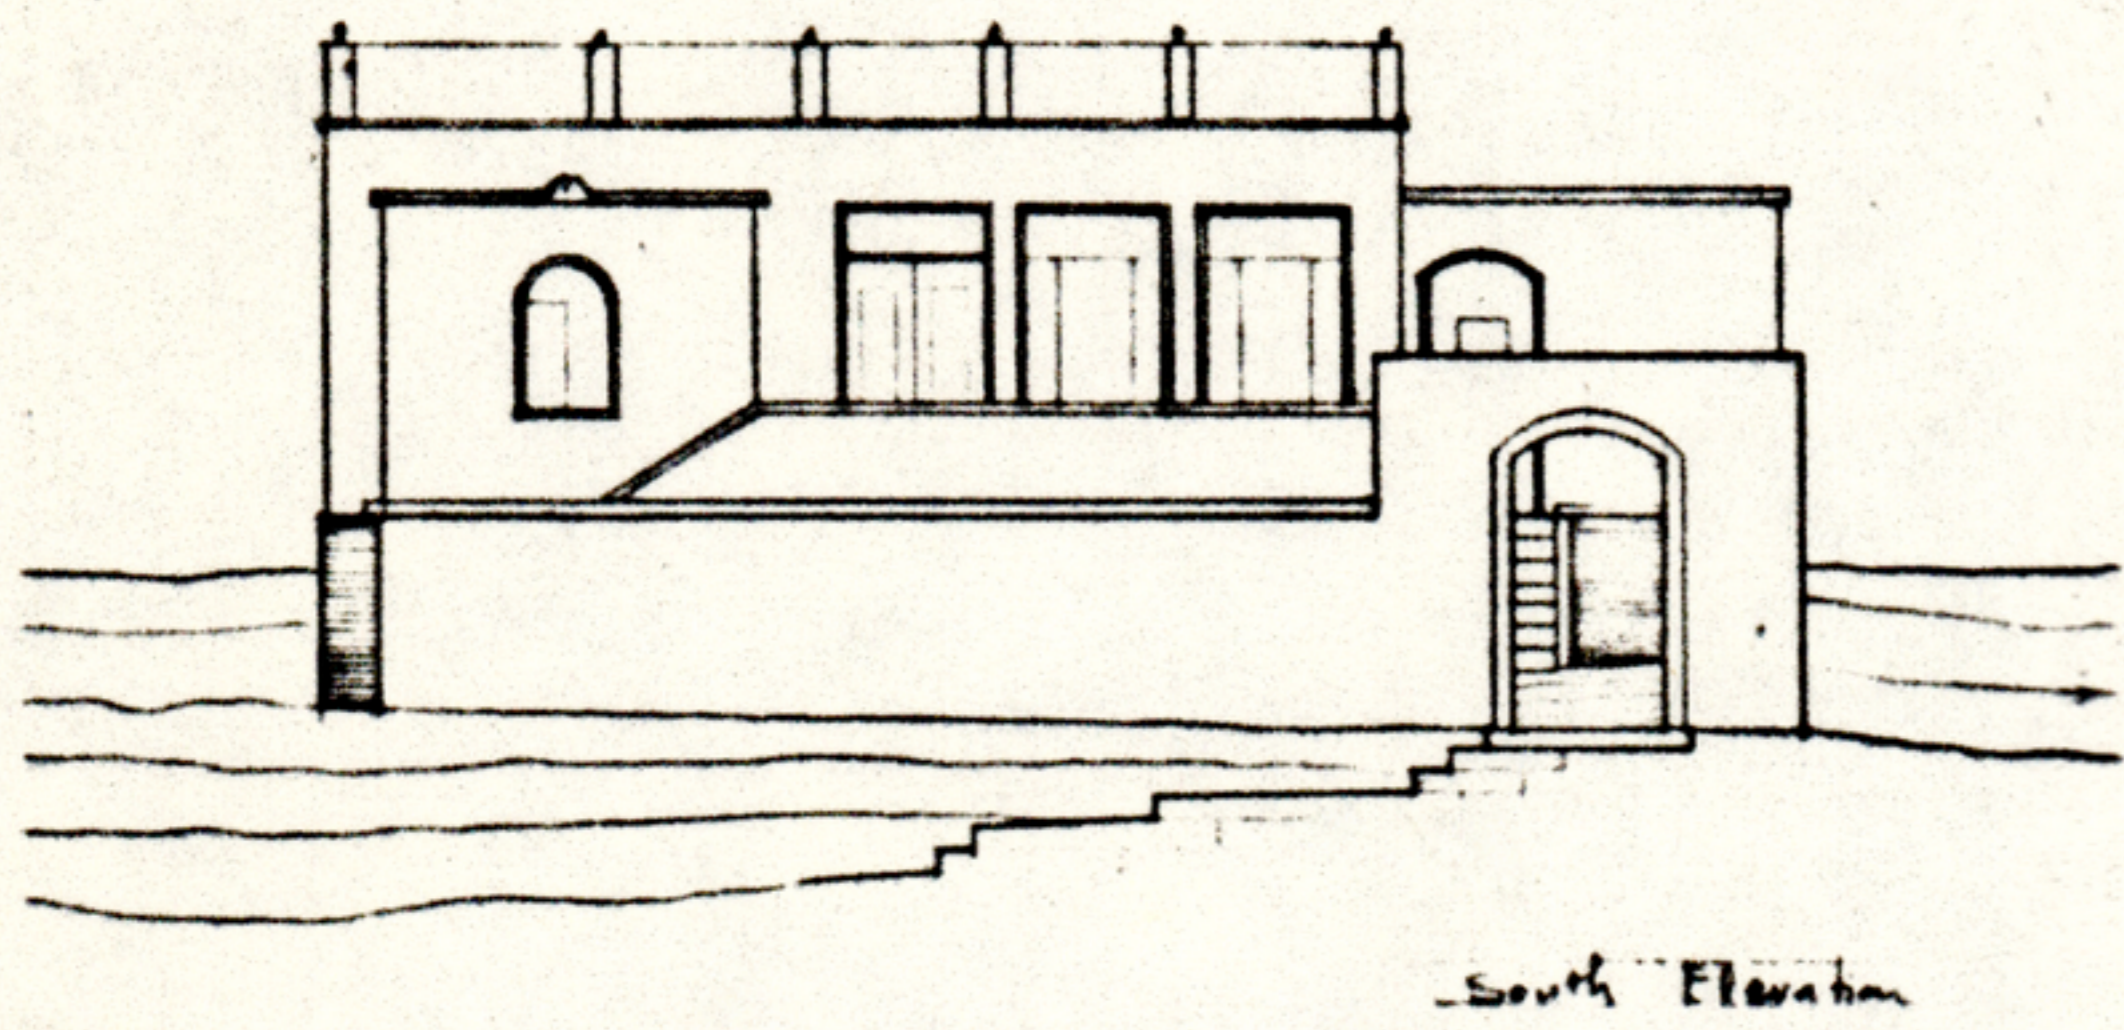

Floor Plan 1:50

