

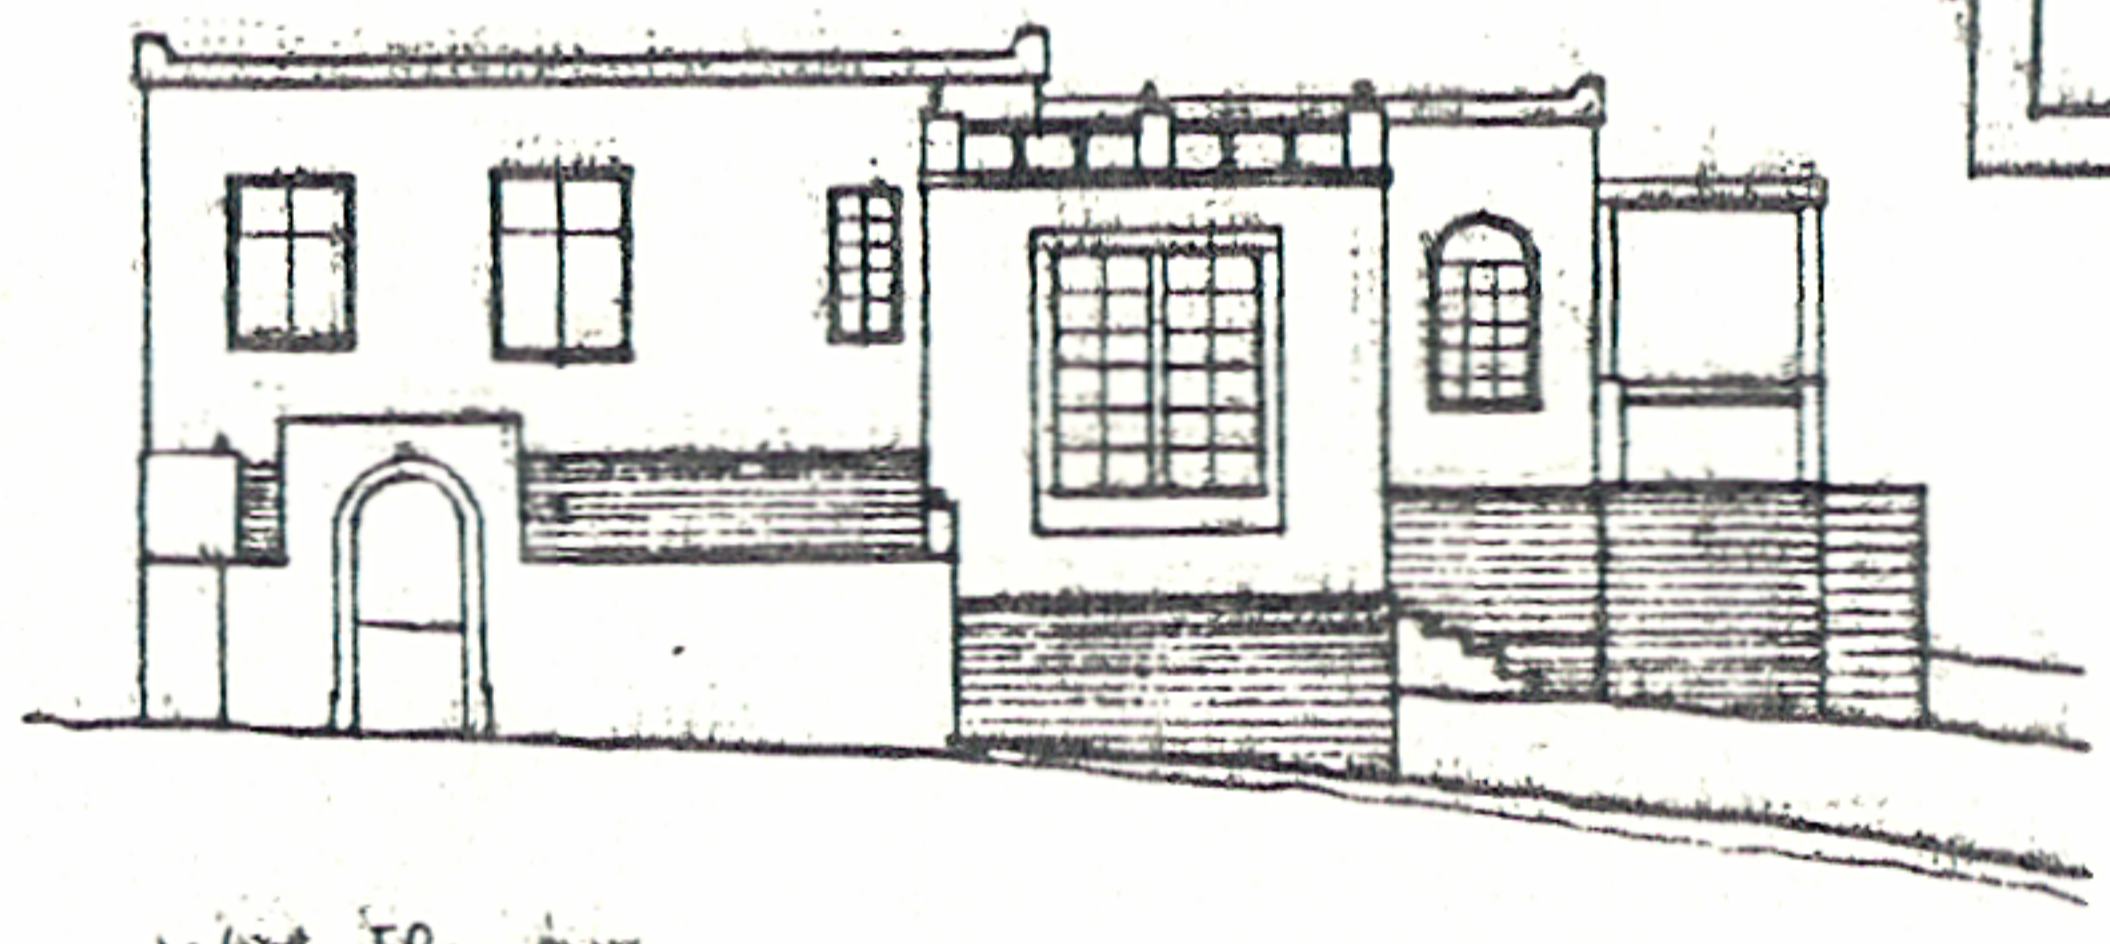
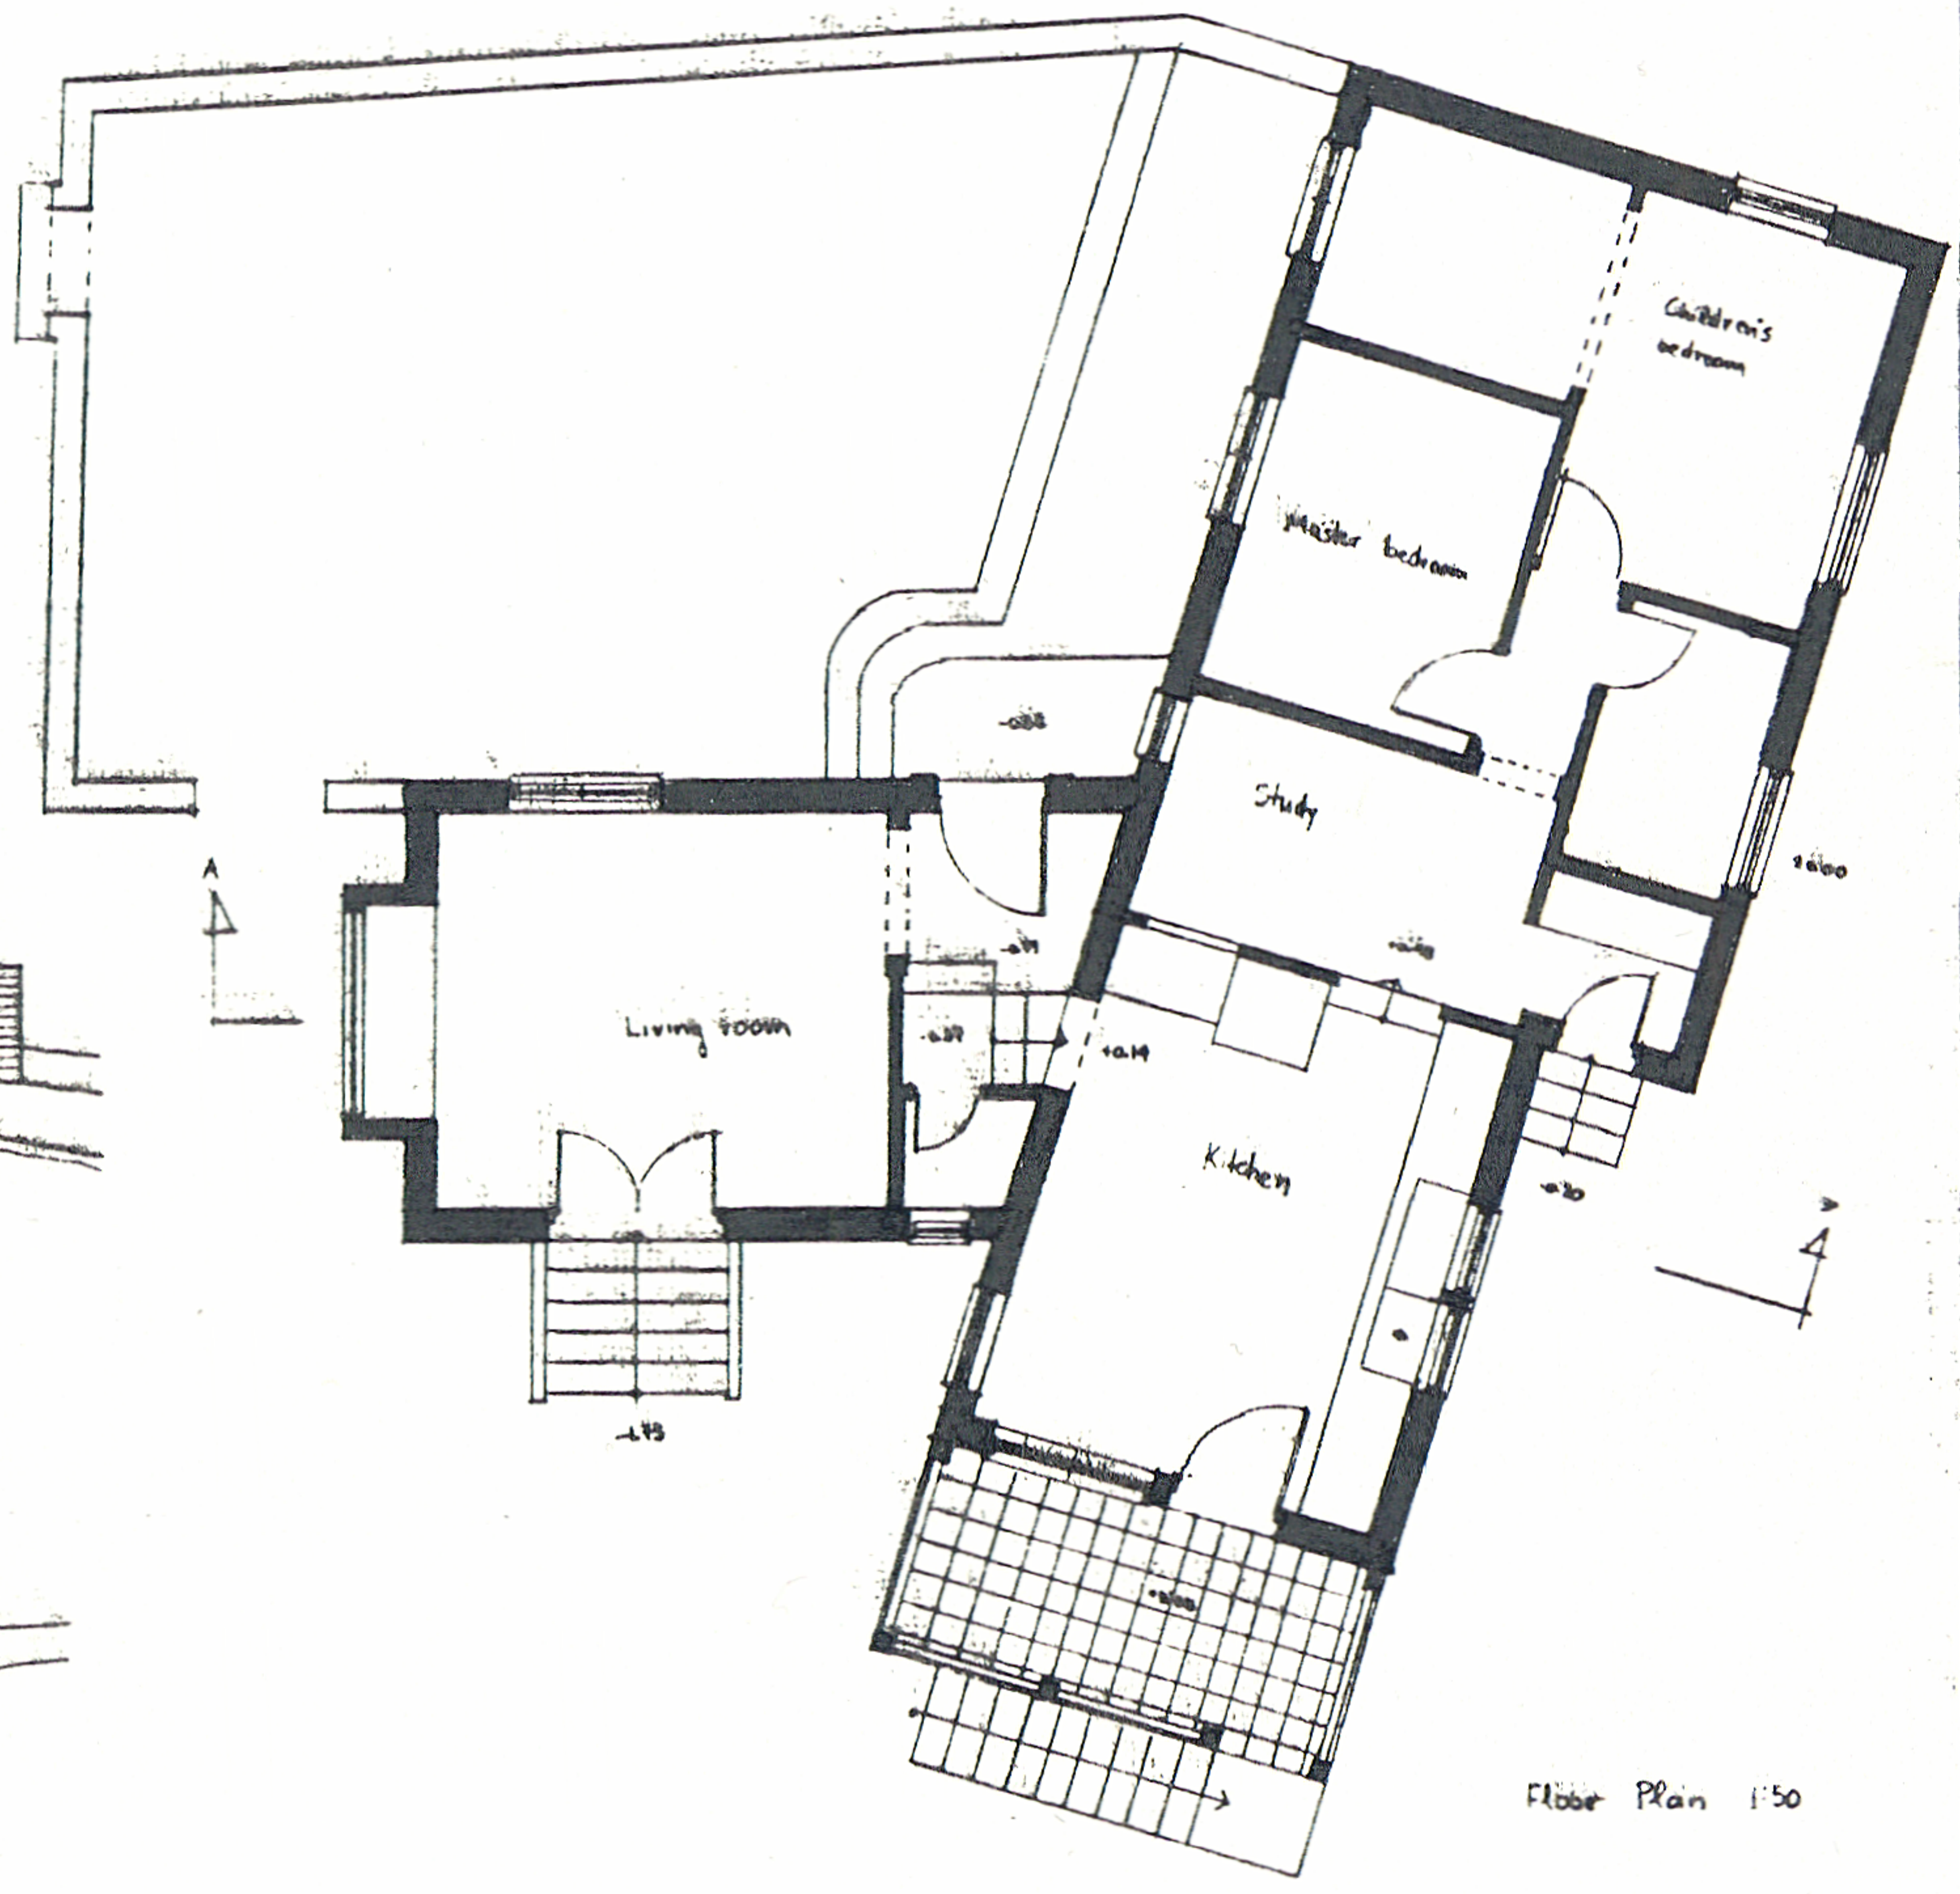
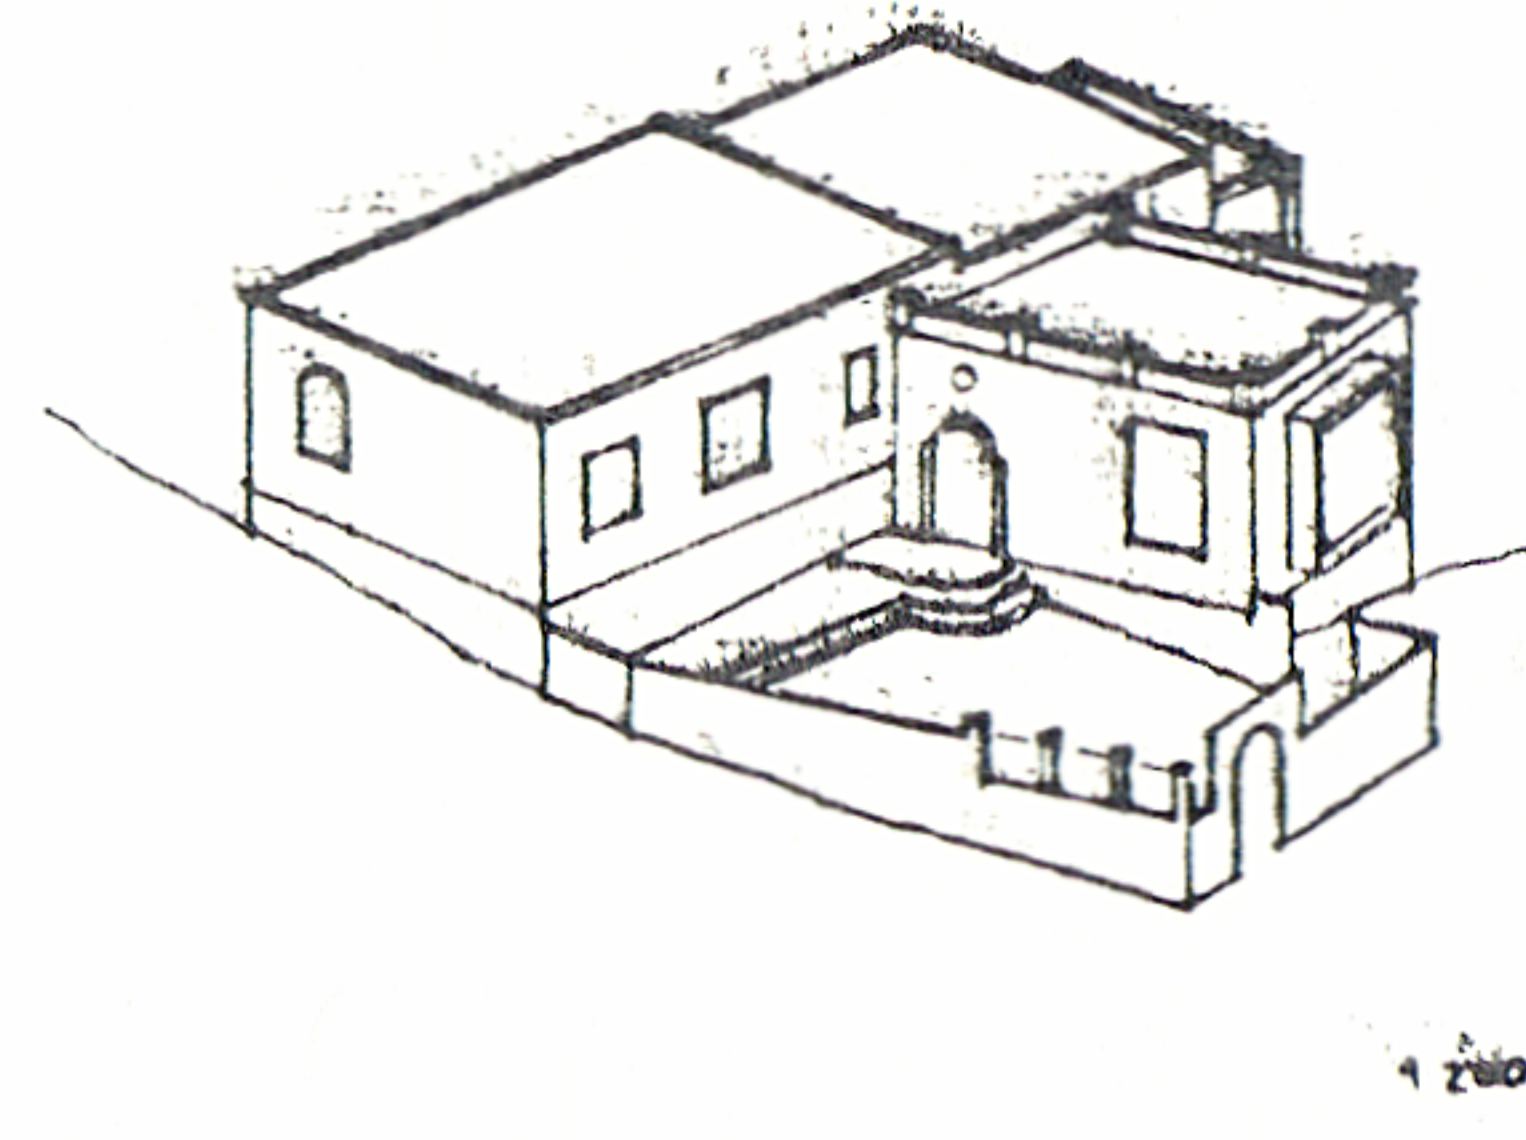



MARILYN & ZVI RAGOL

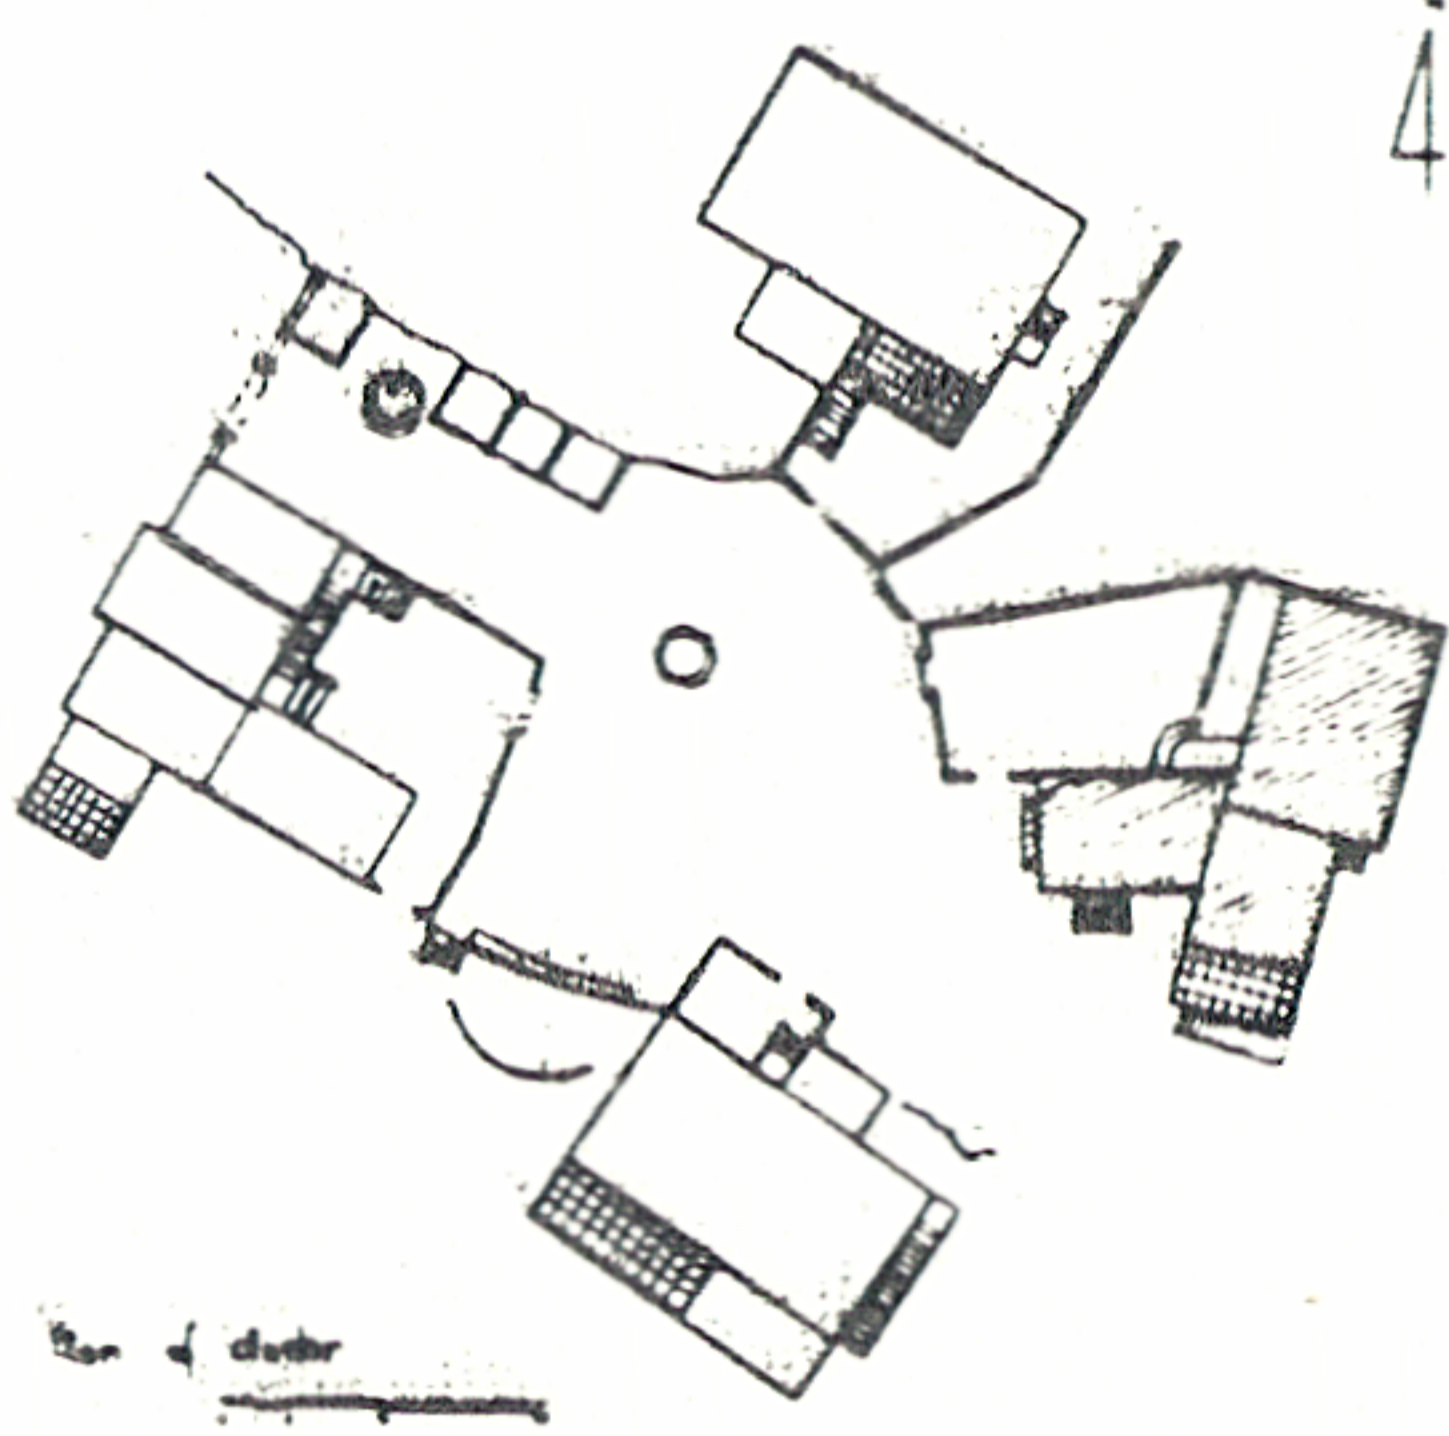


West Elevation

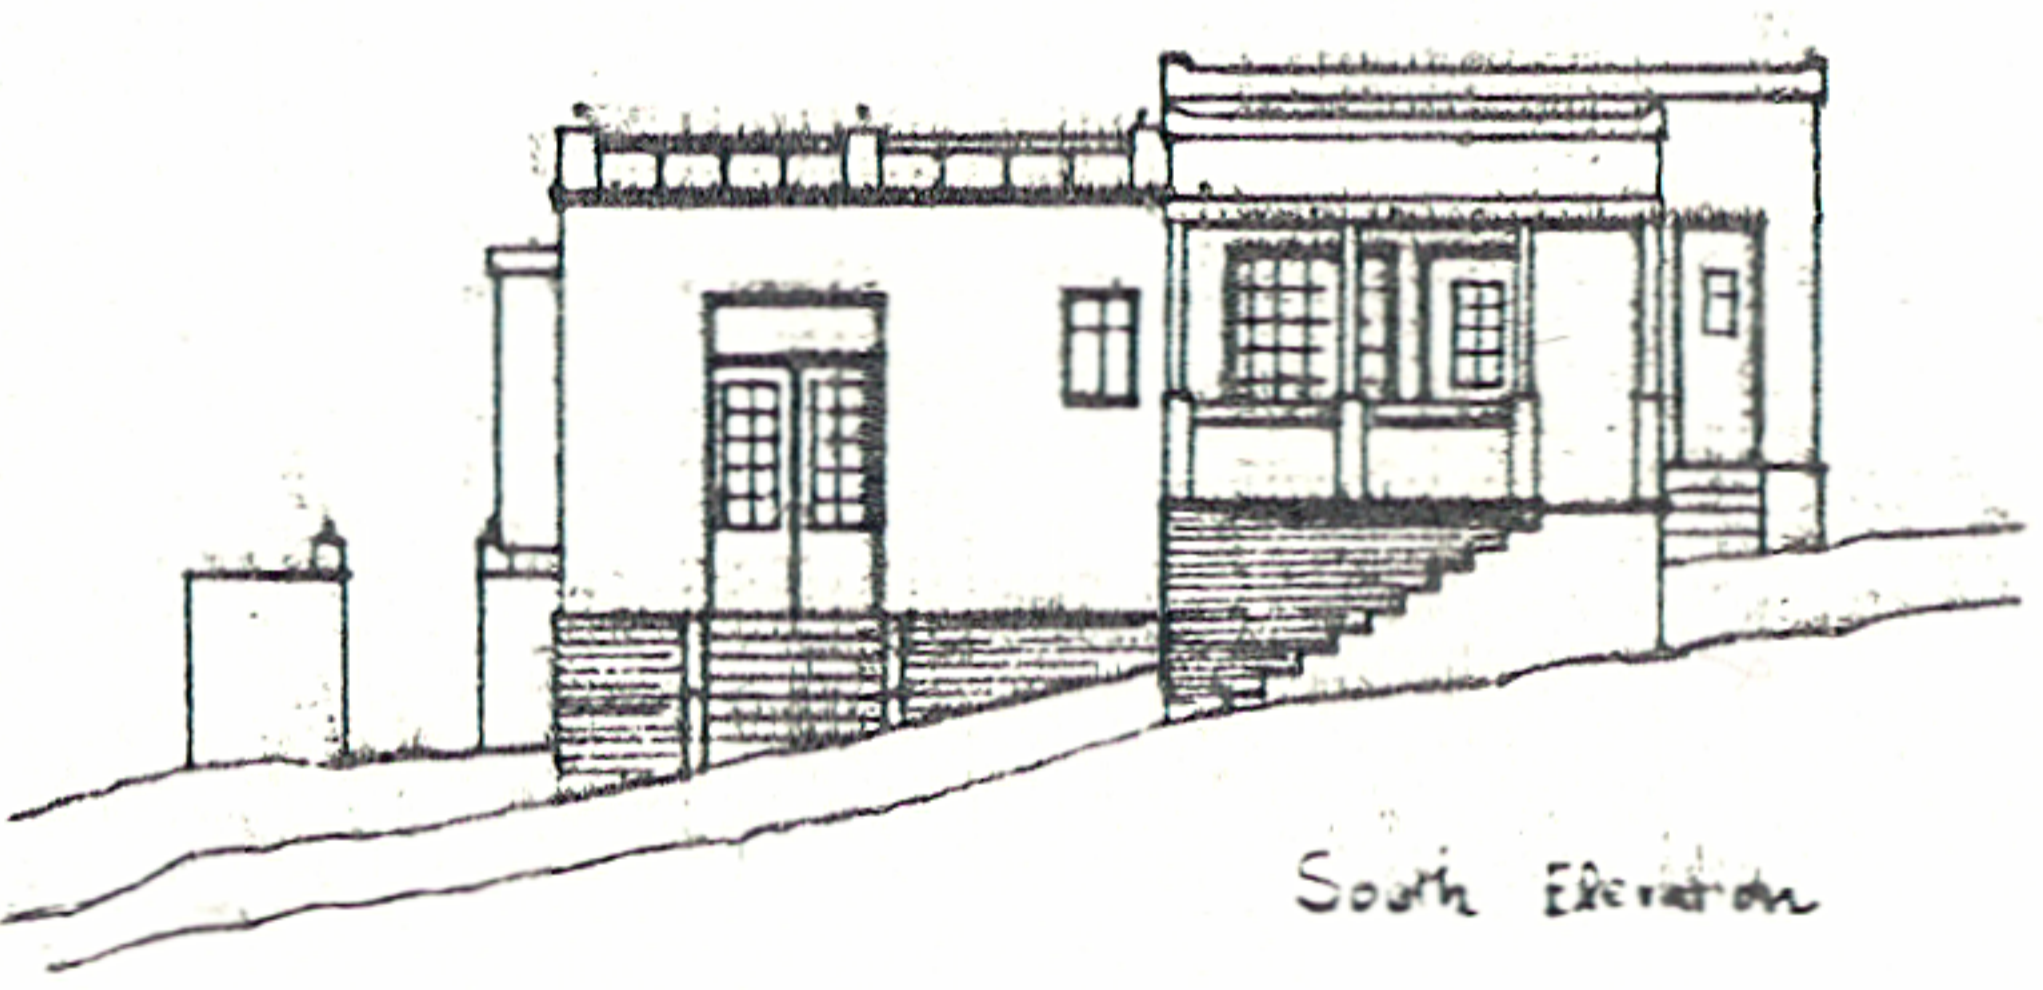


South Elevation

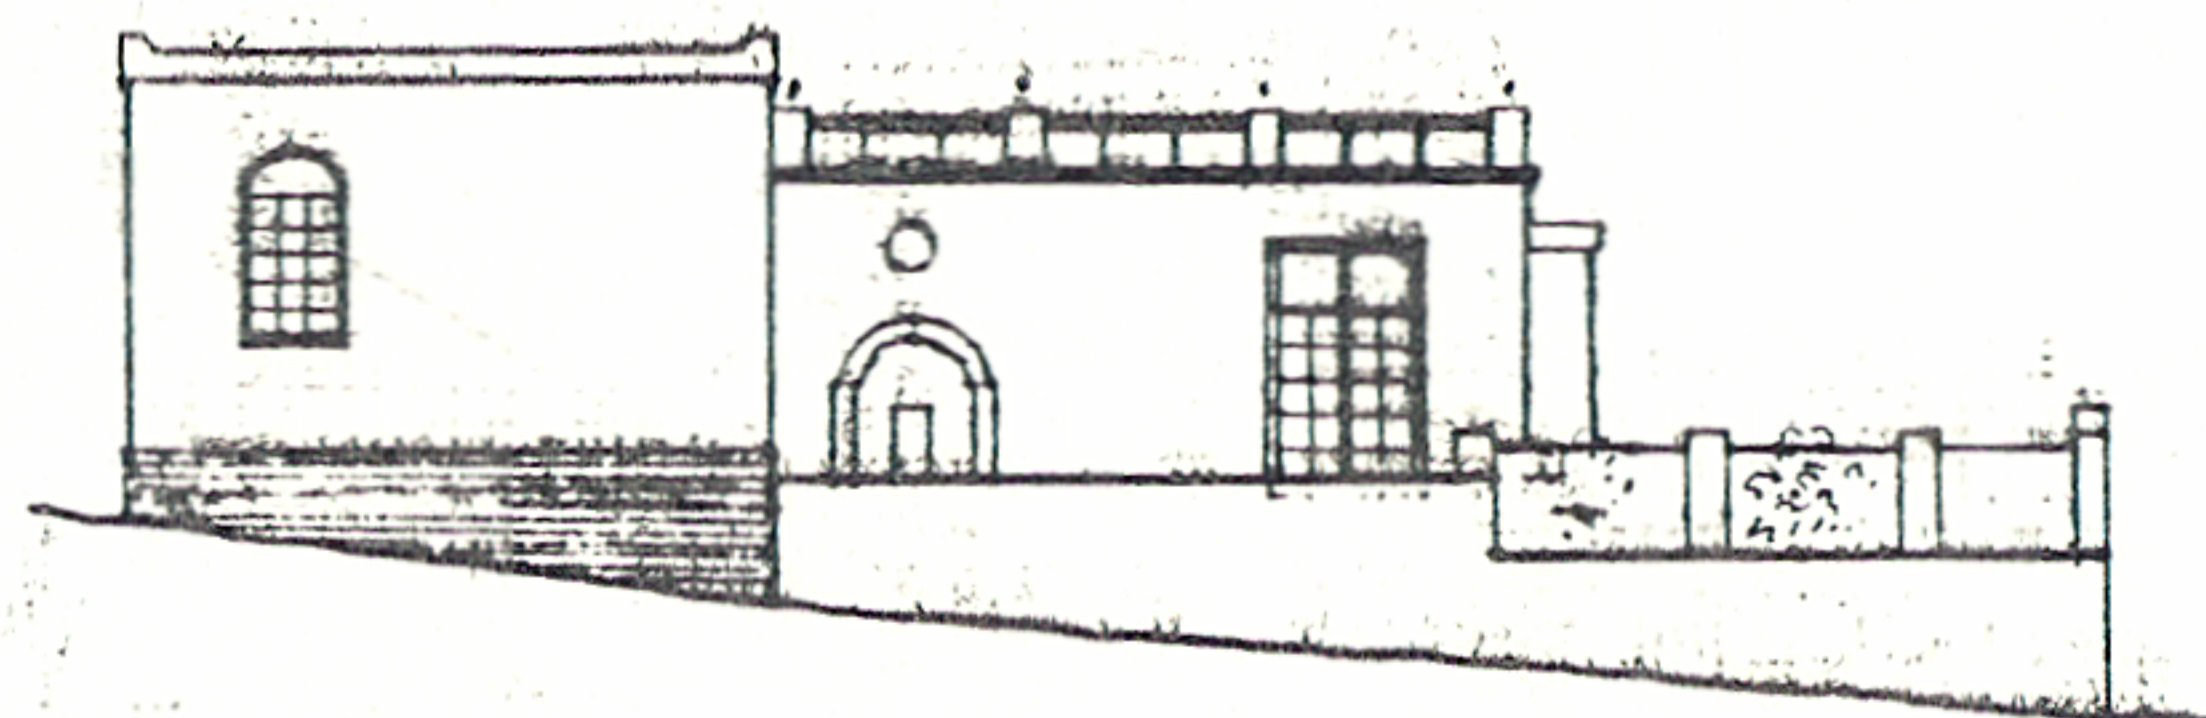

North Elevation

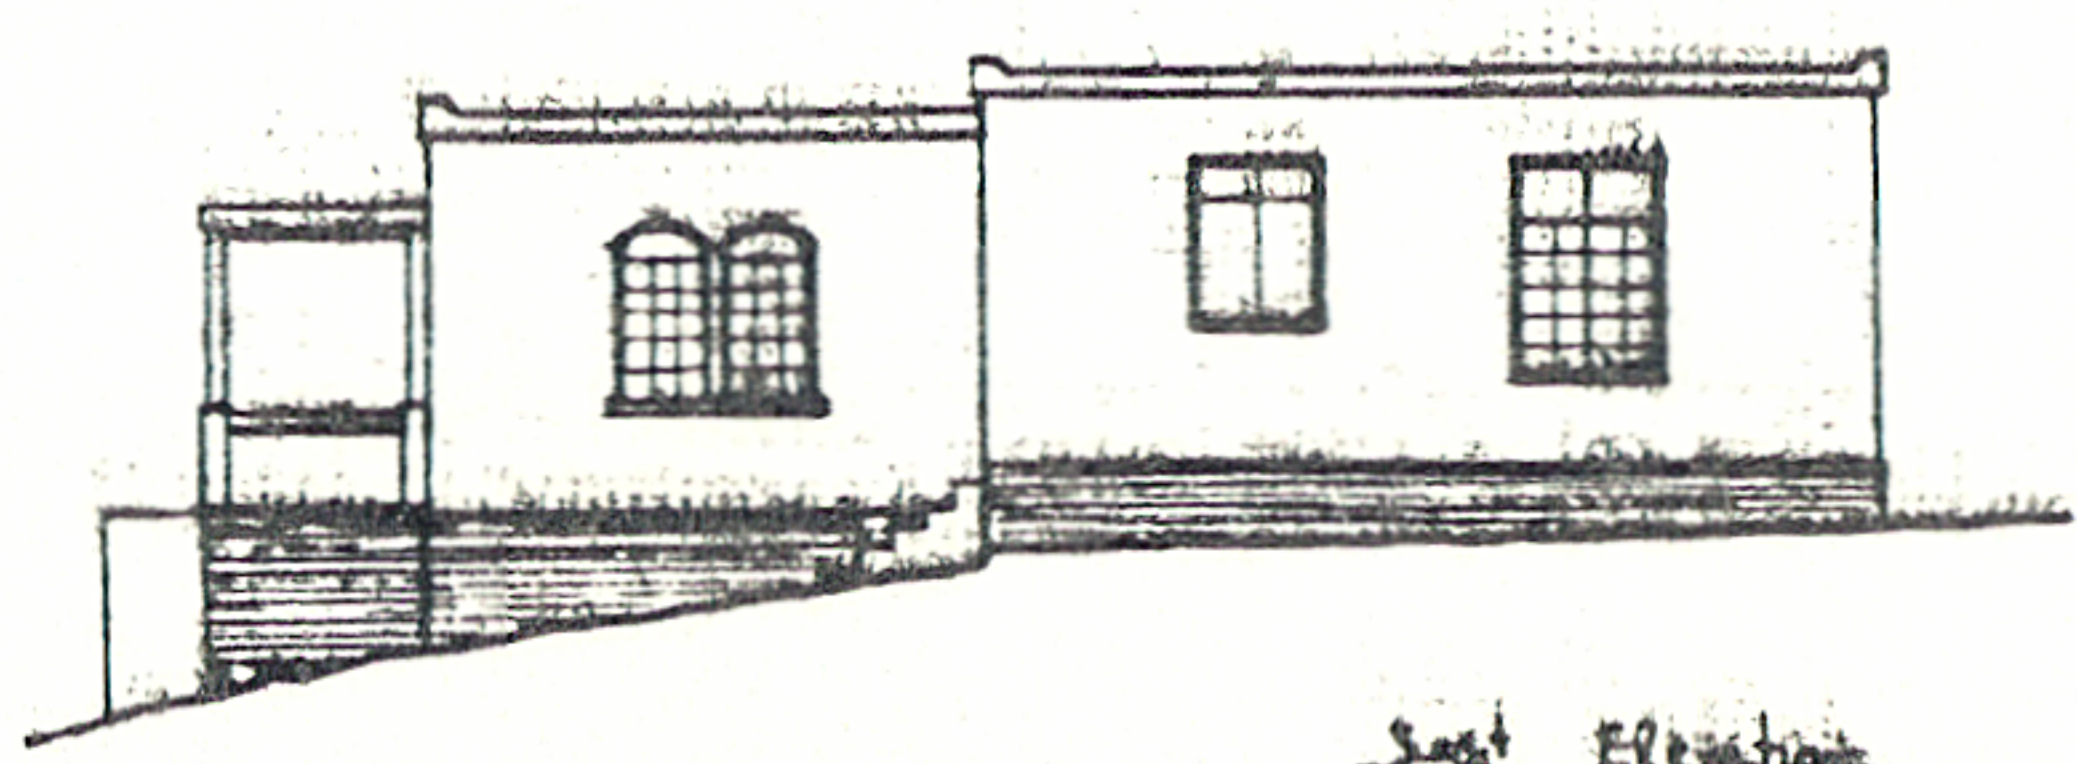

East Elevation

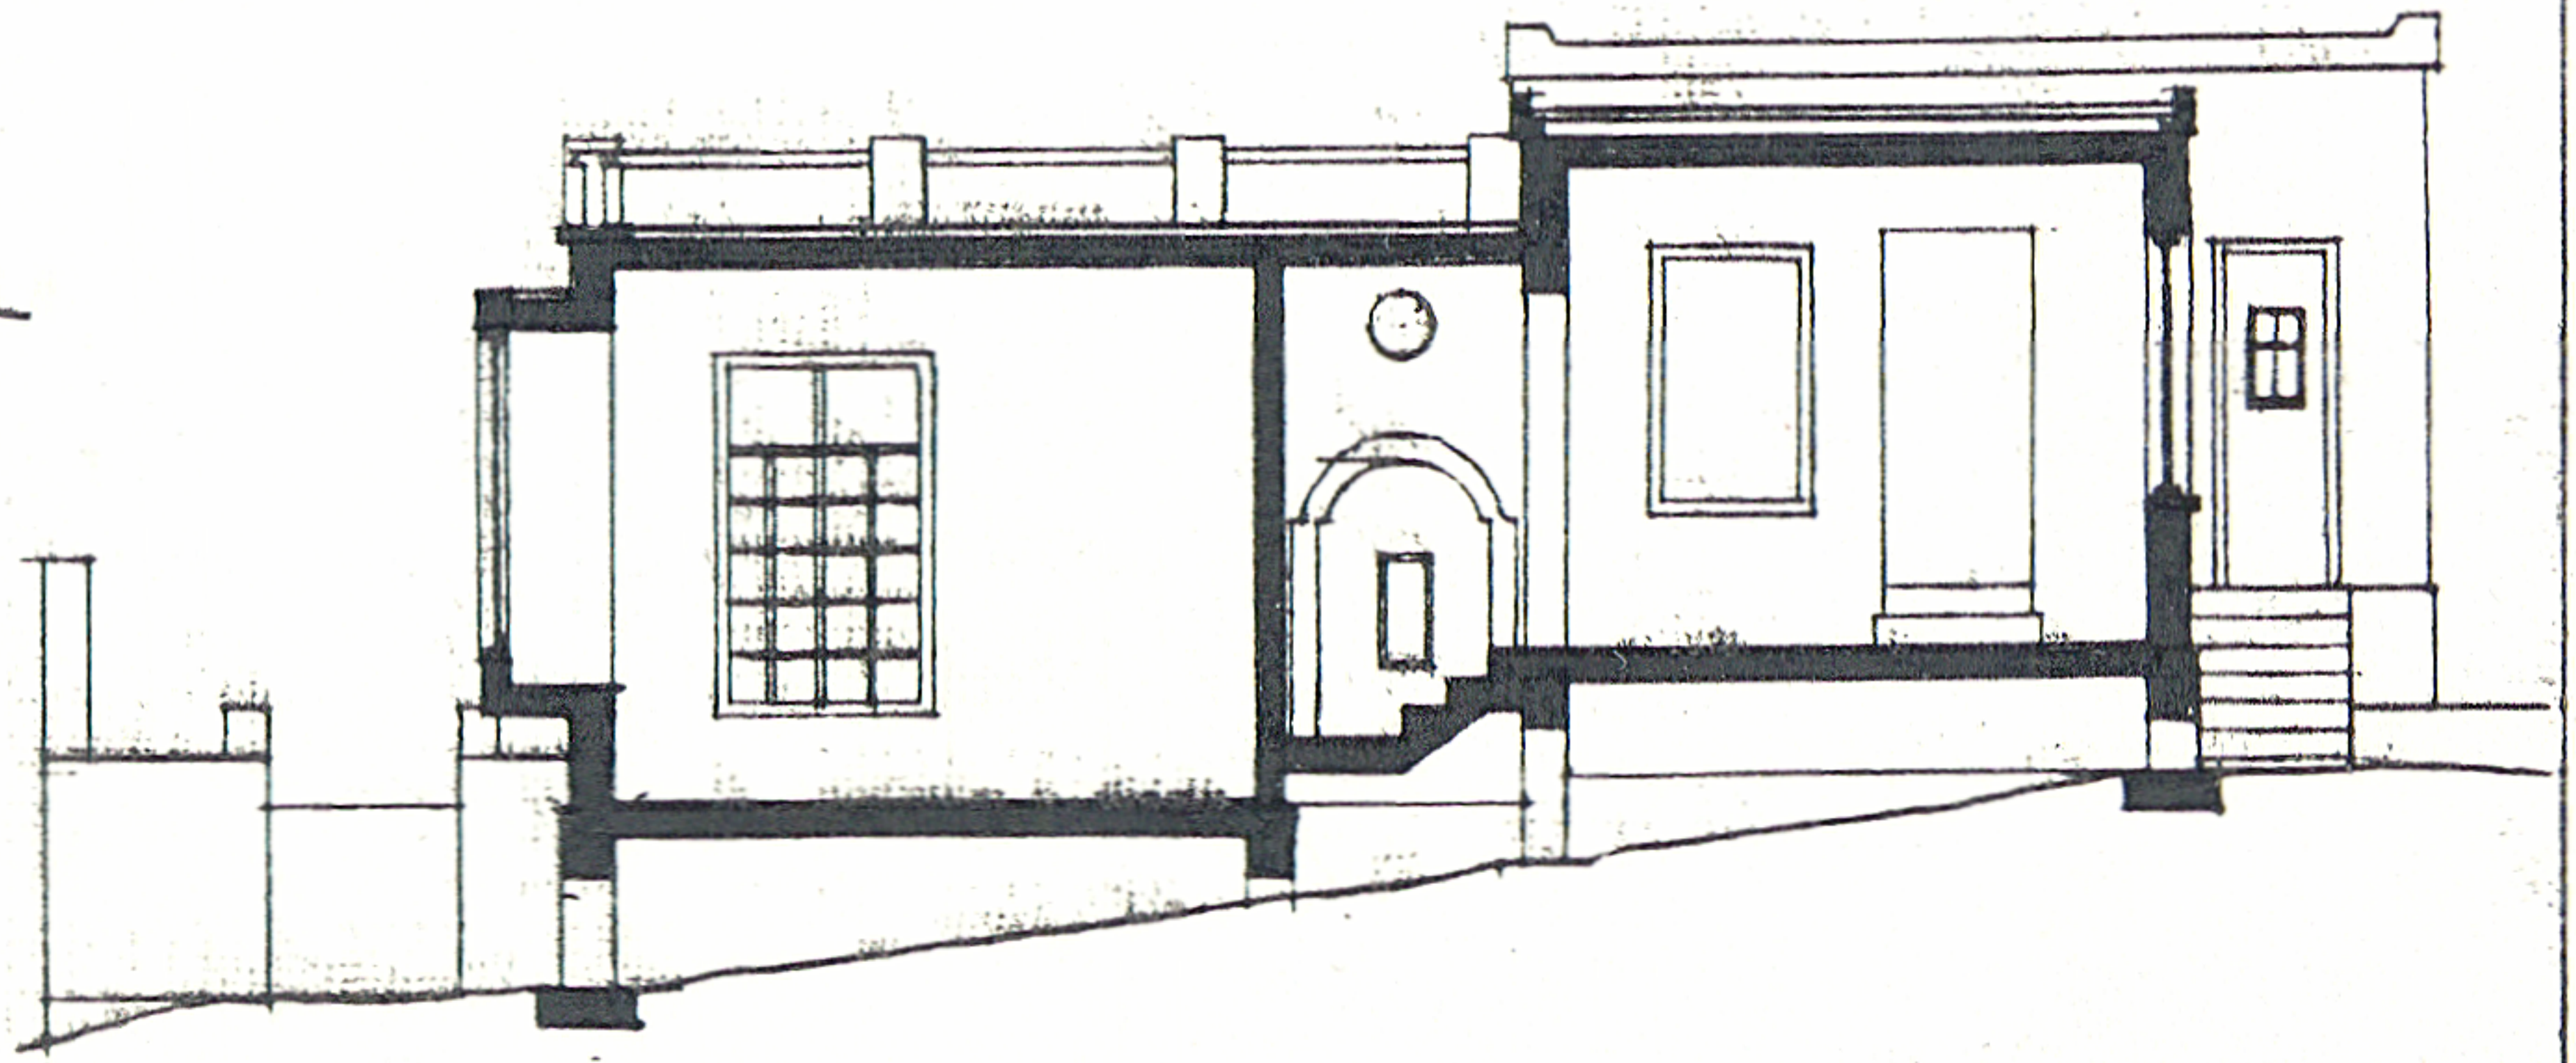

Section A-A 1/50