

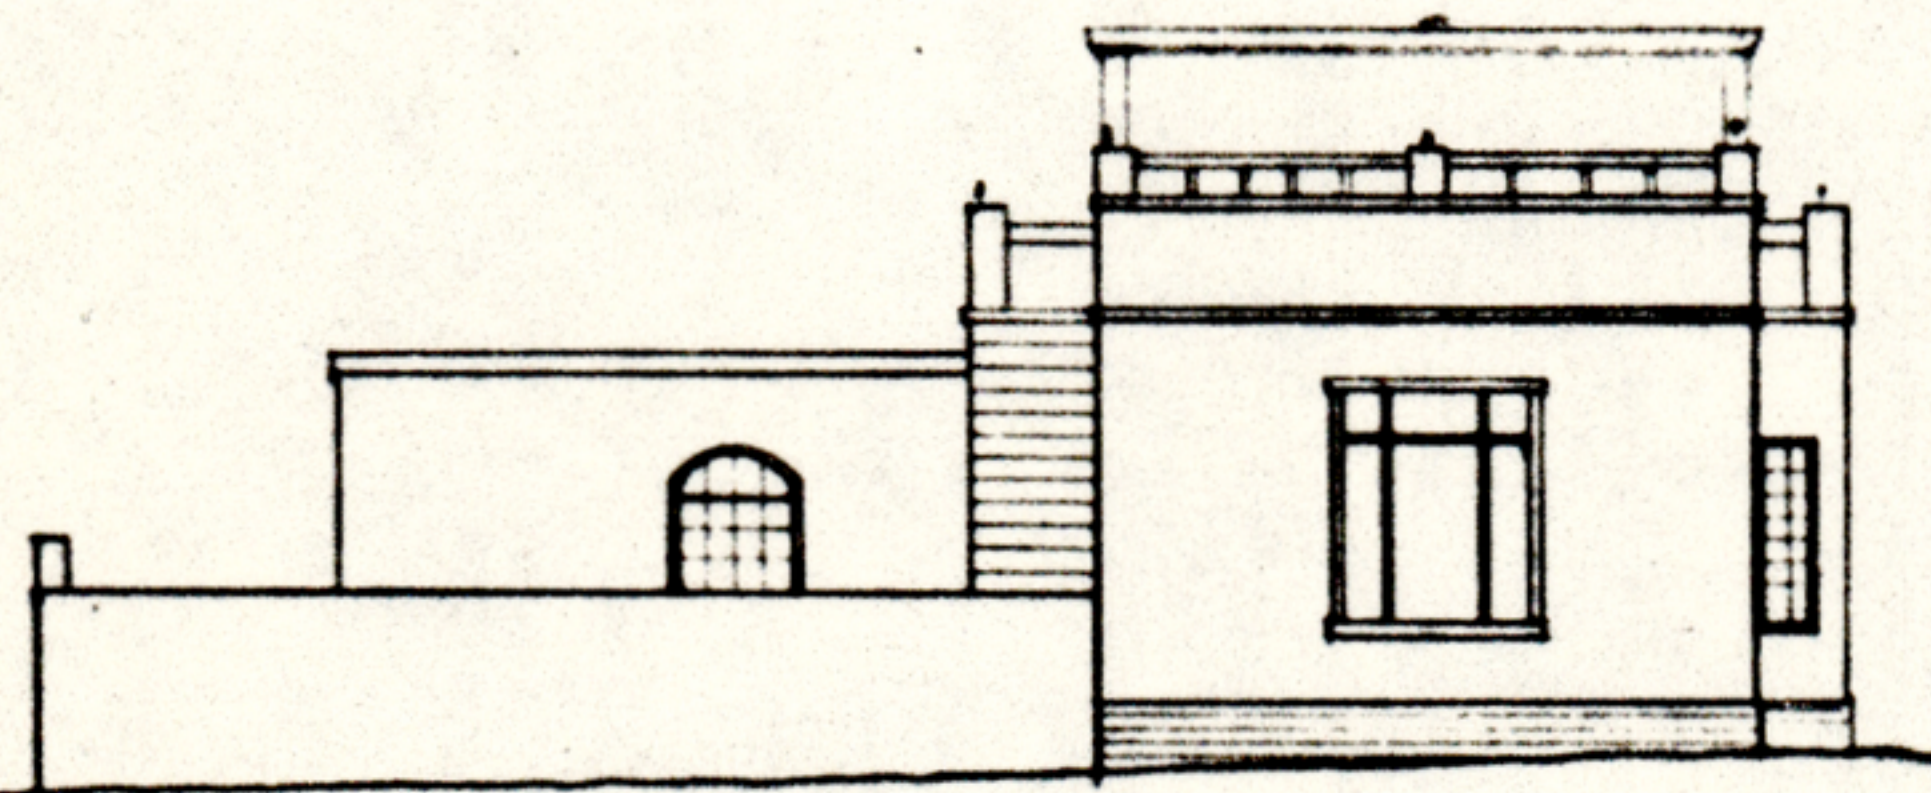
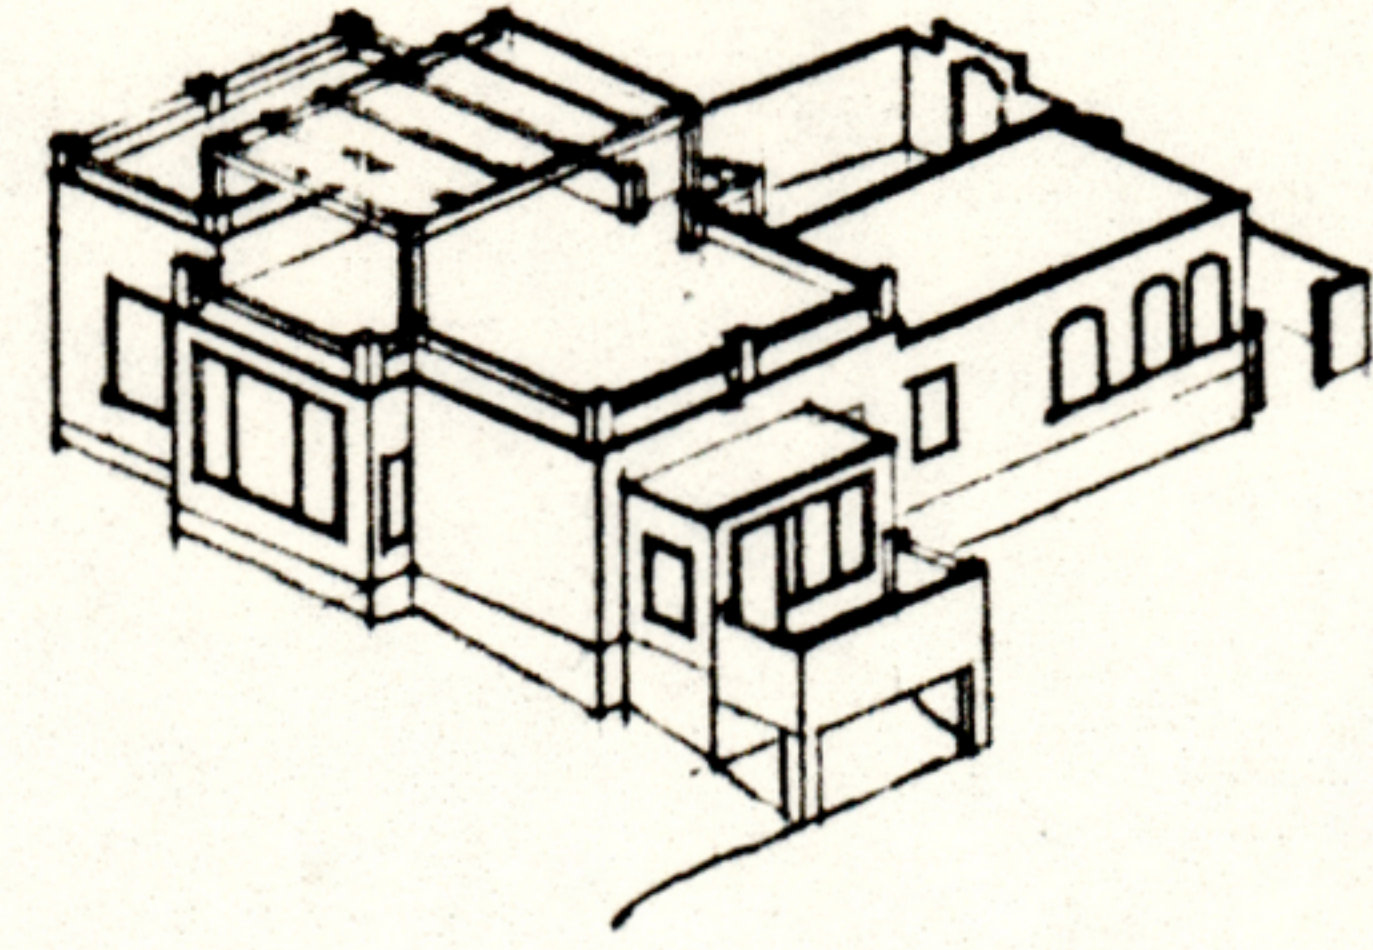



AMY & YEHUDA DASKAL

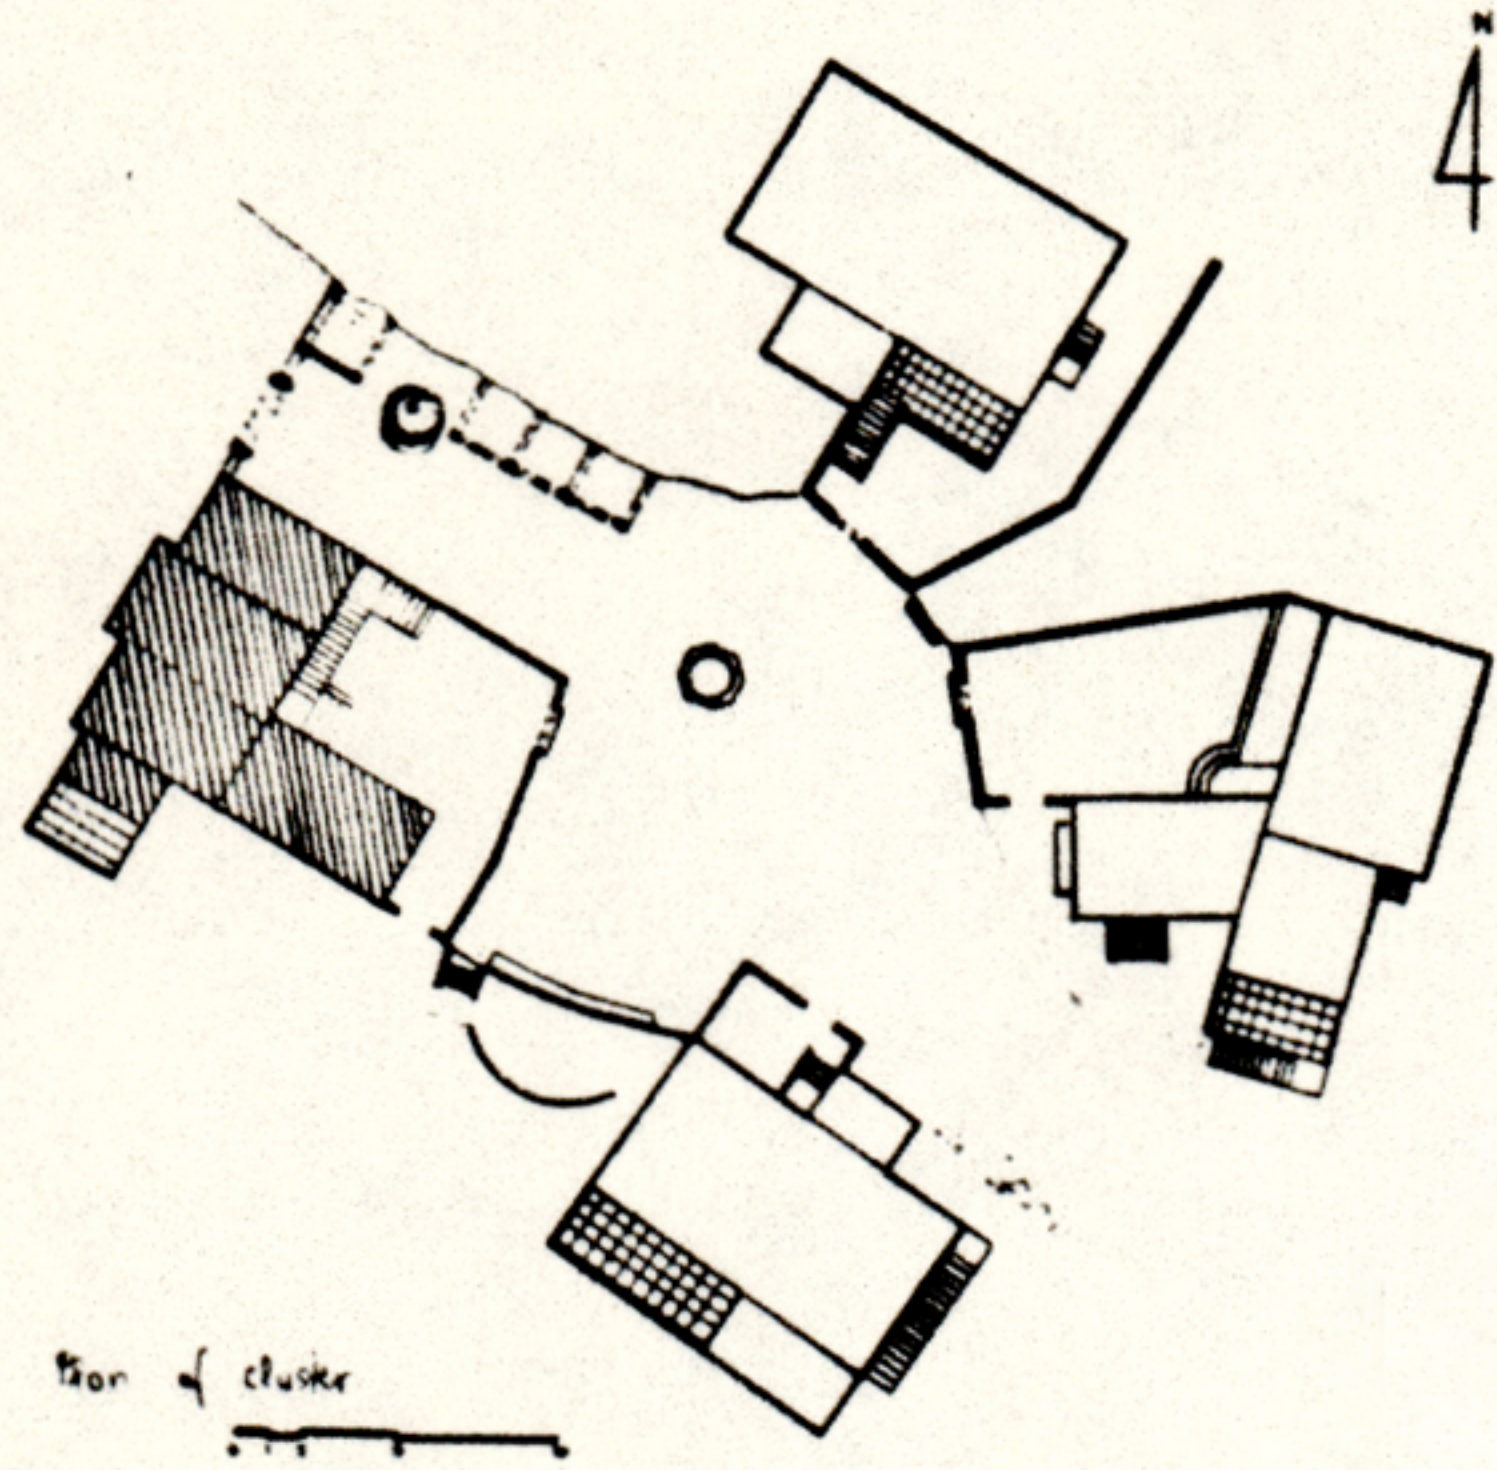


North Elevation

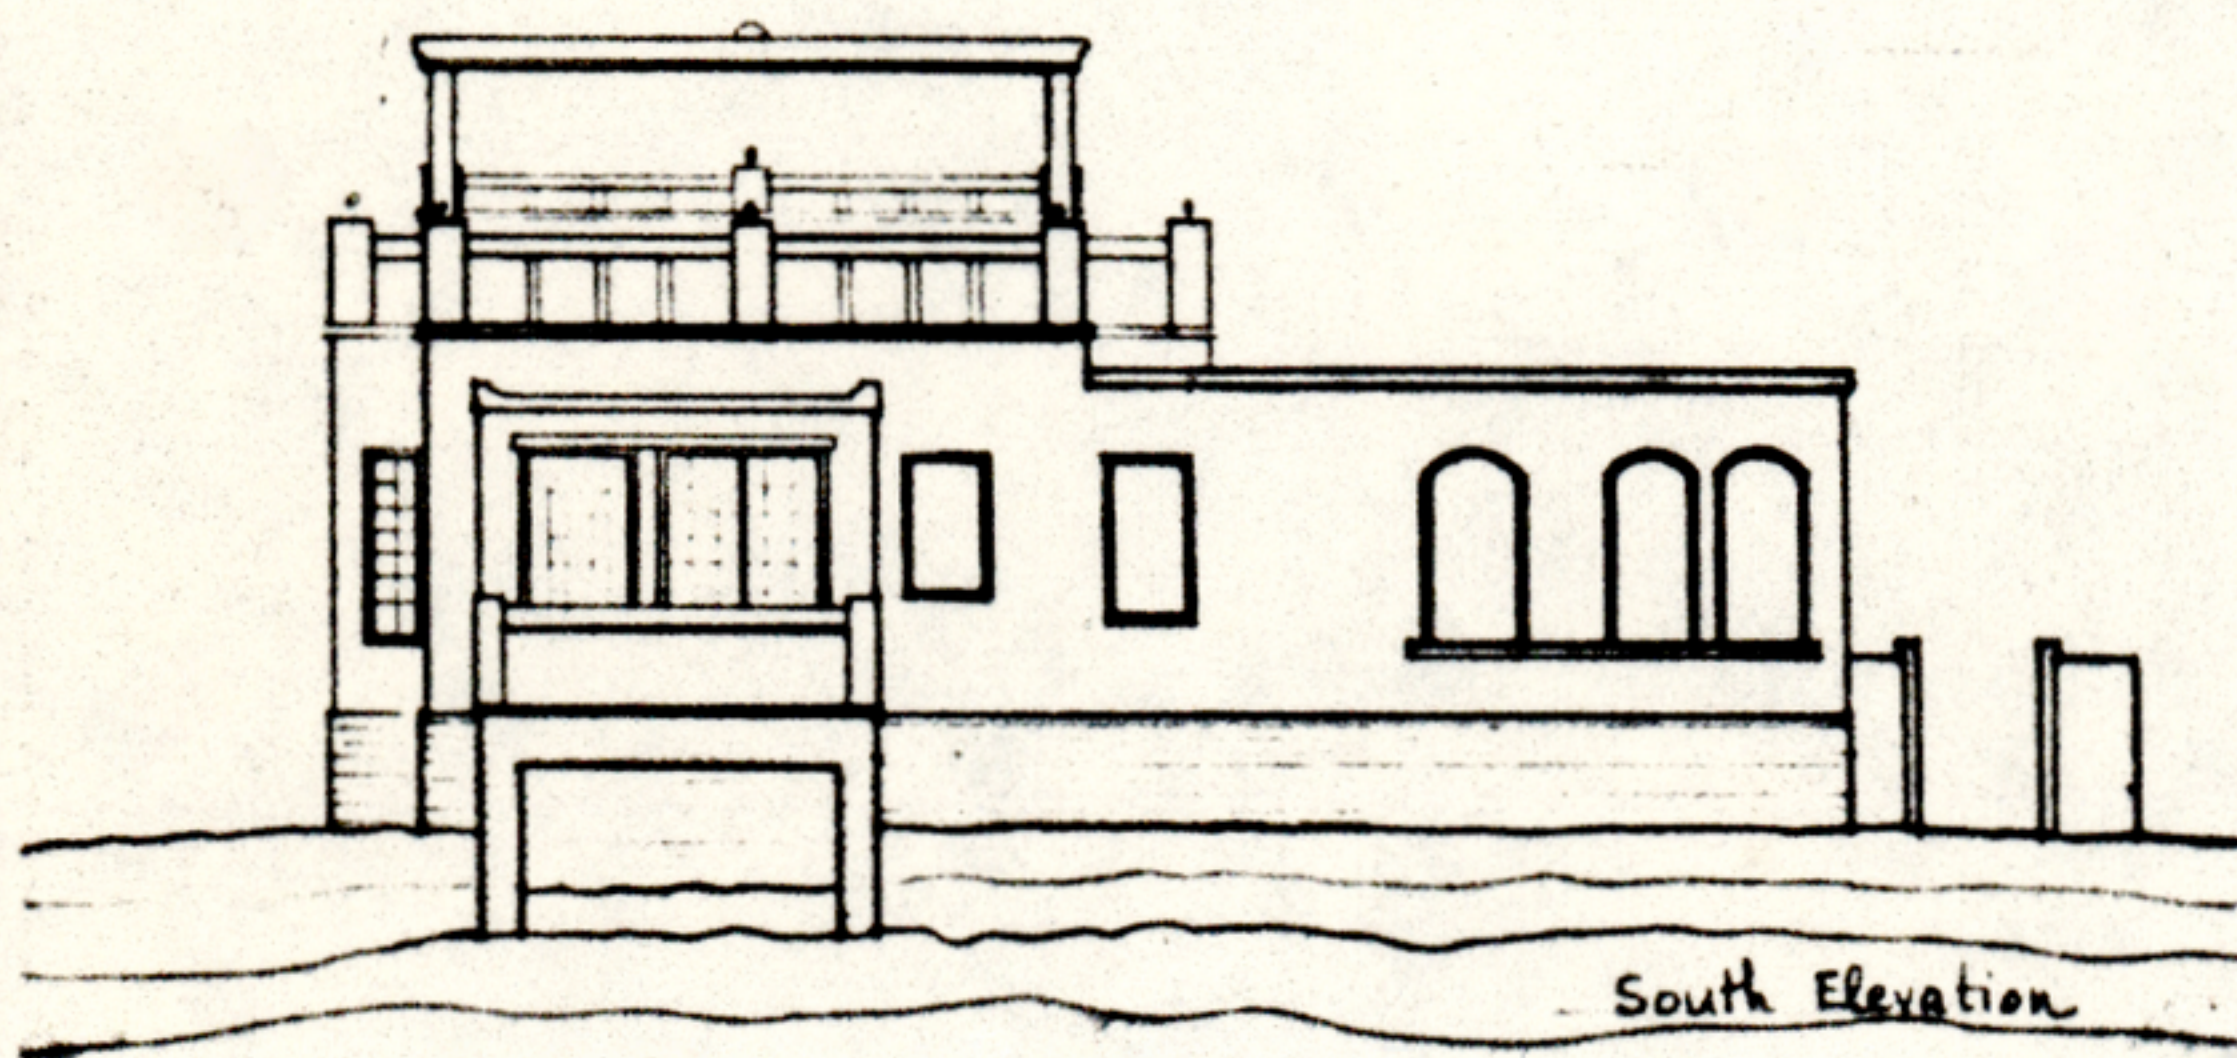


South Elevation

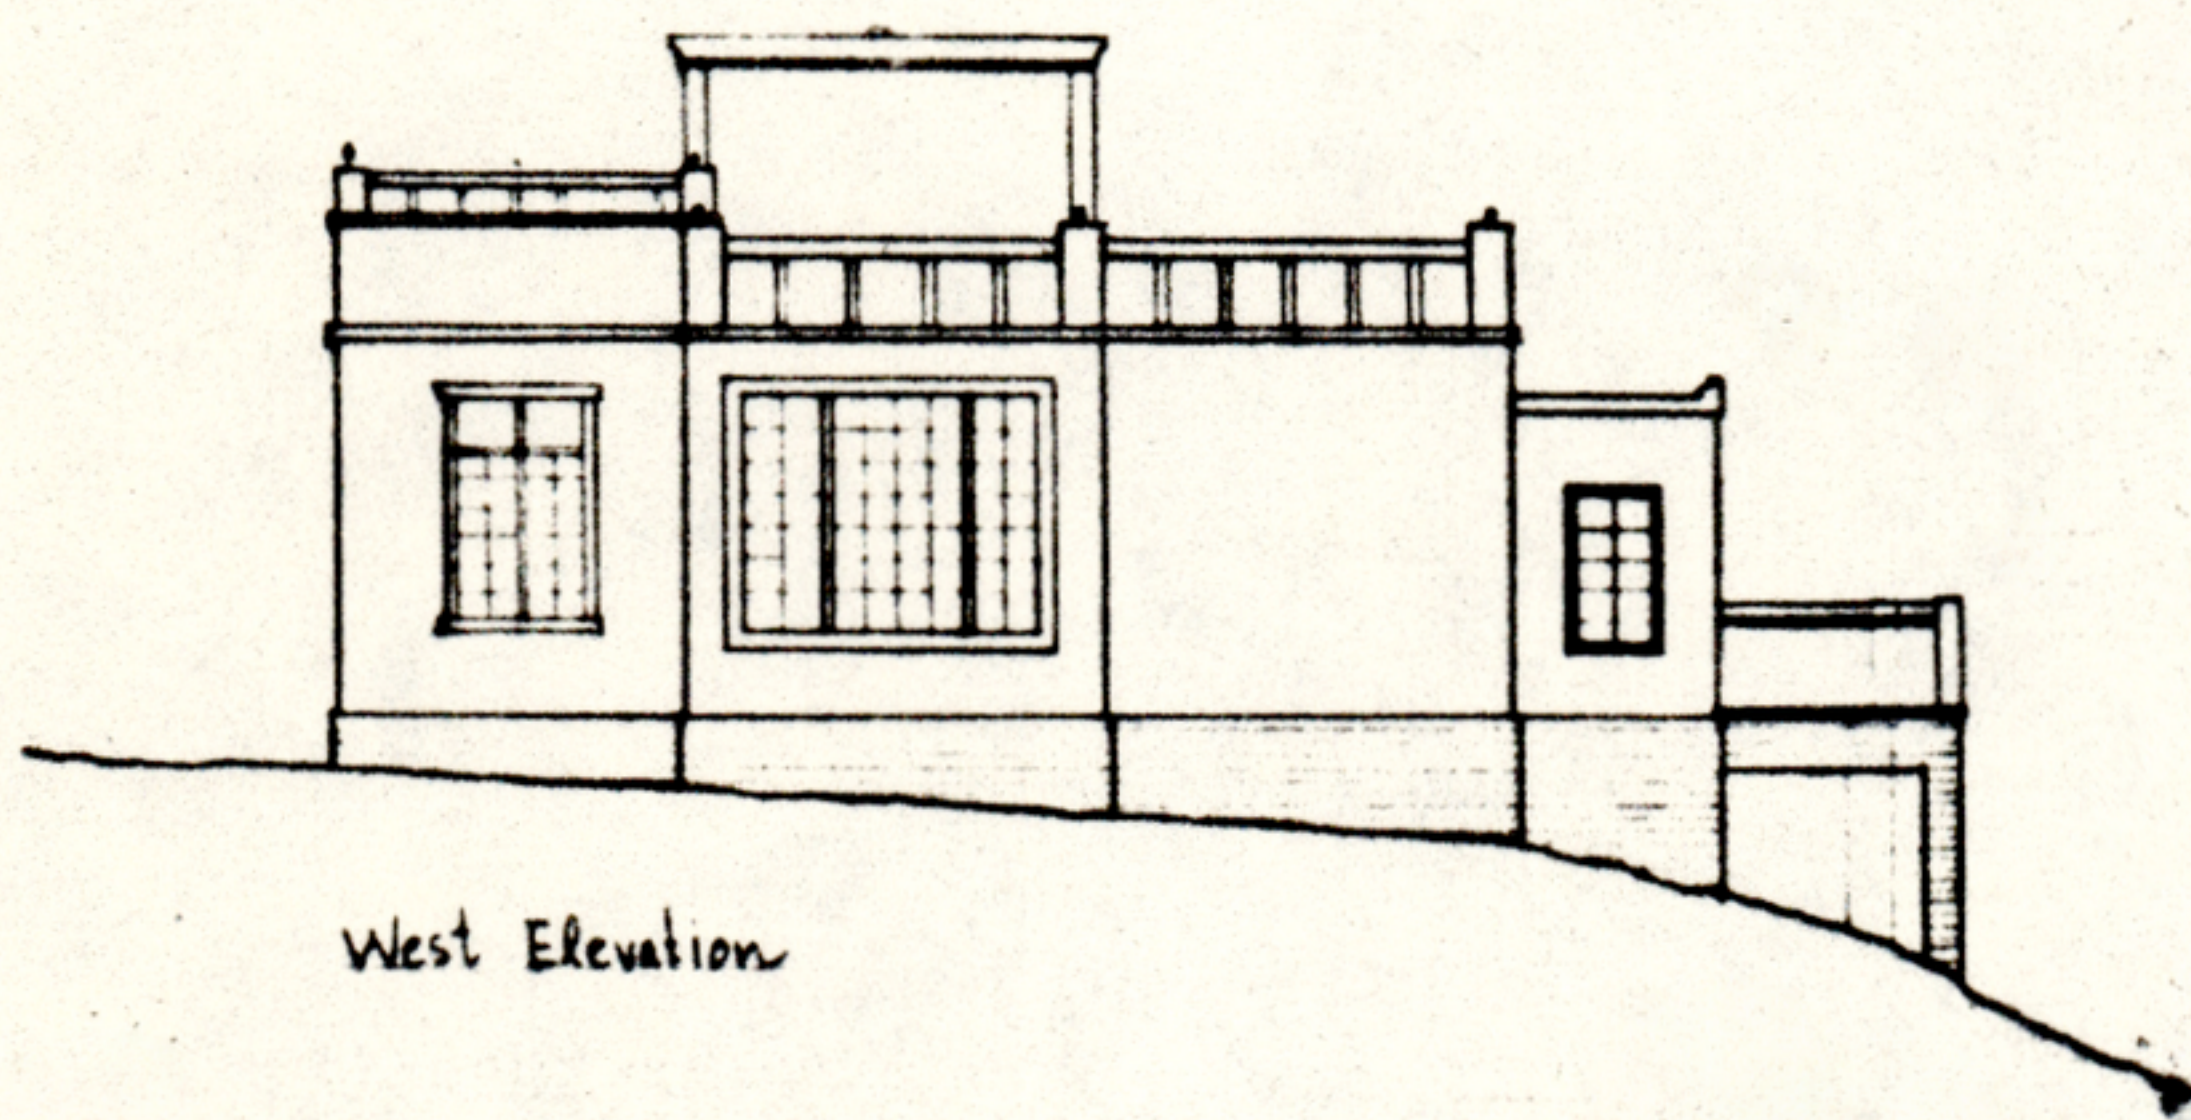


West Elevation

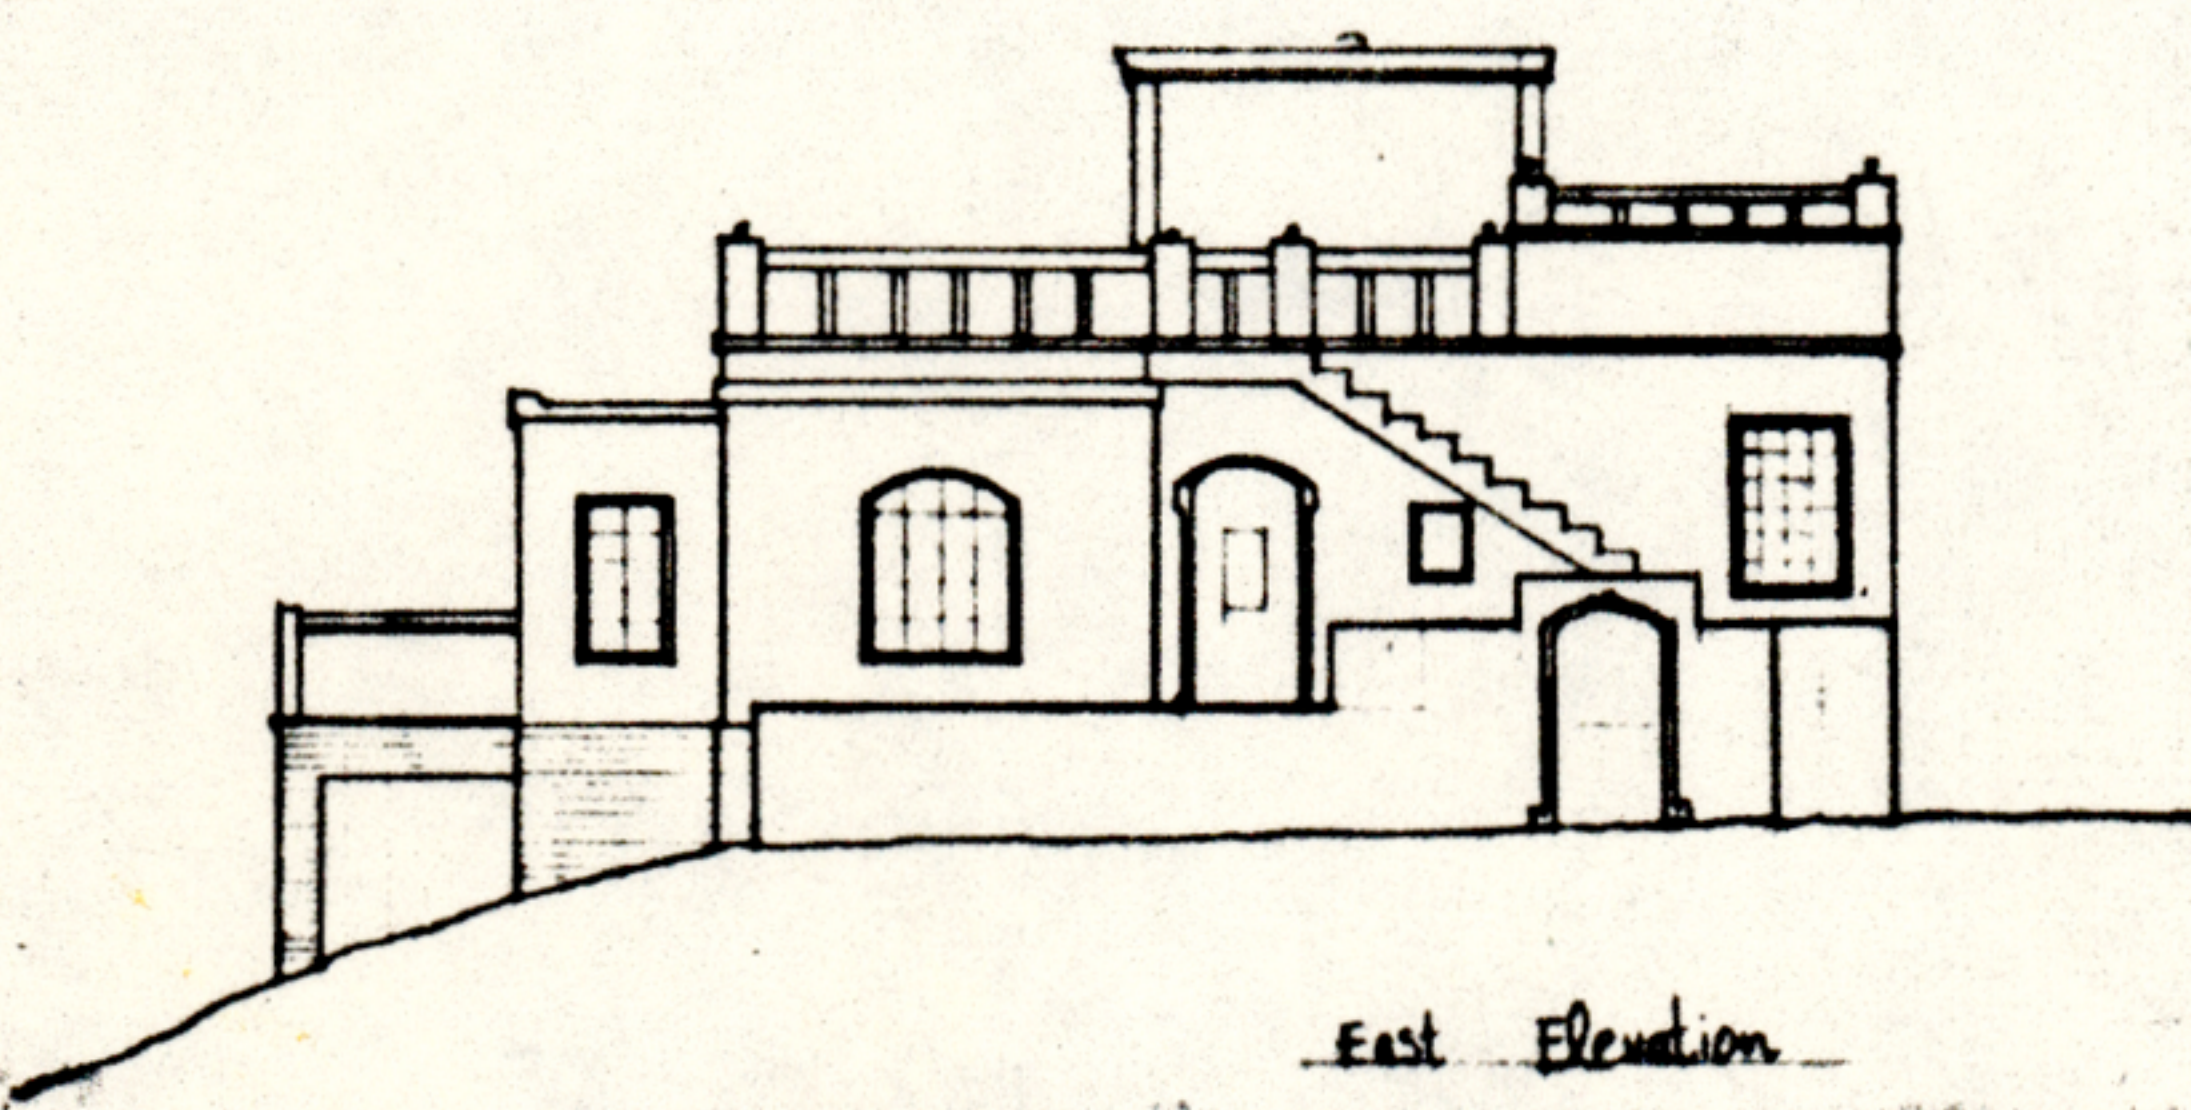

East Elevation

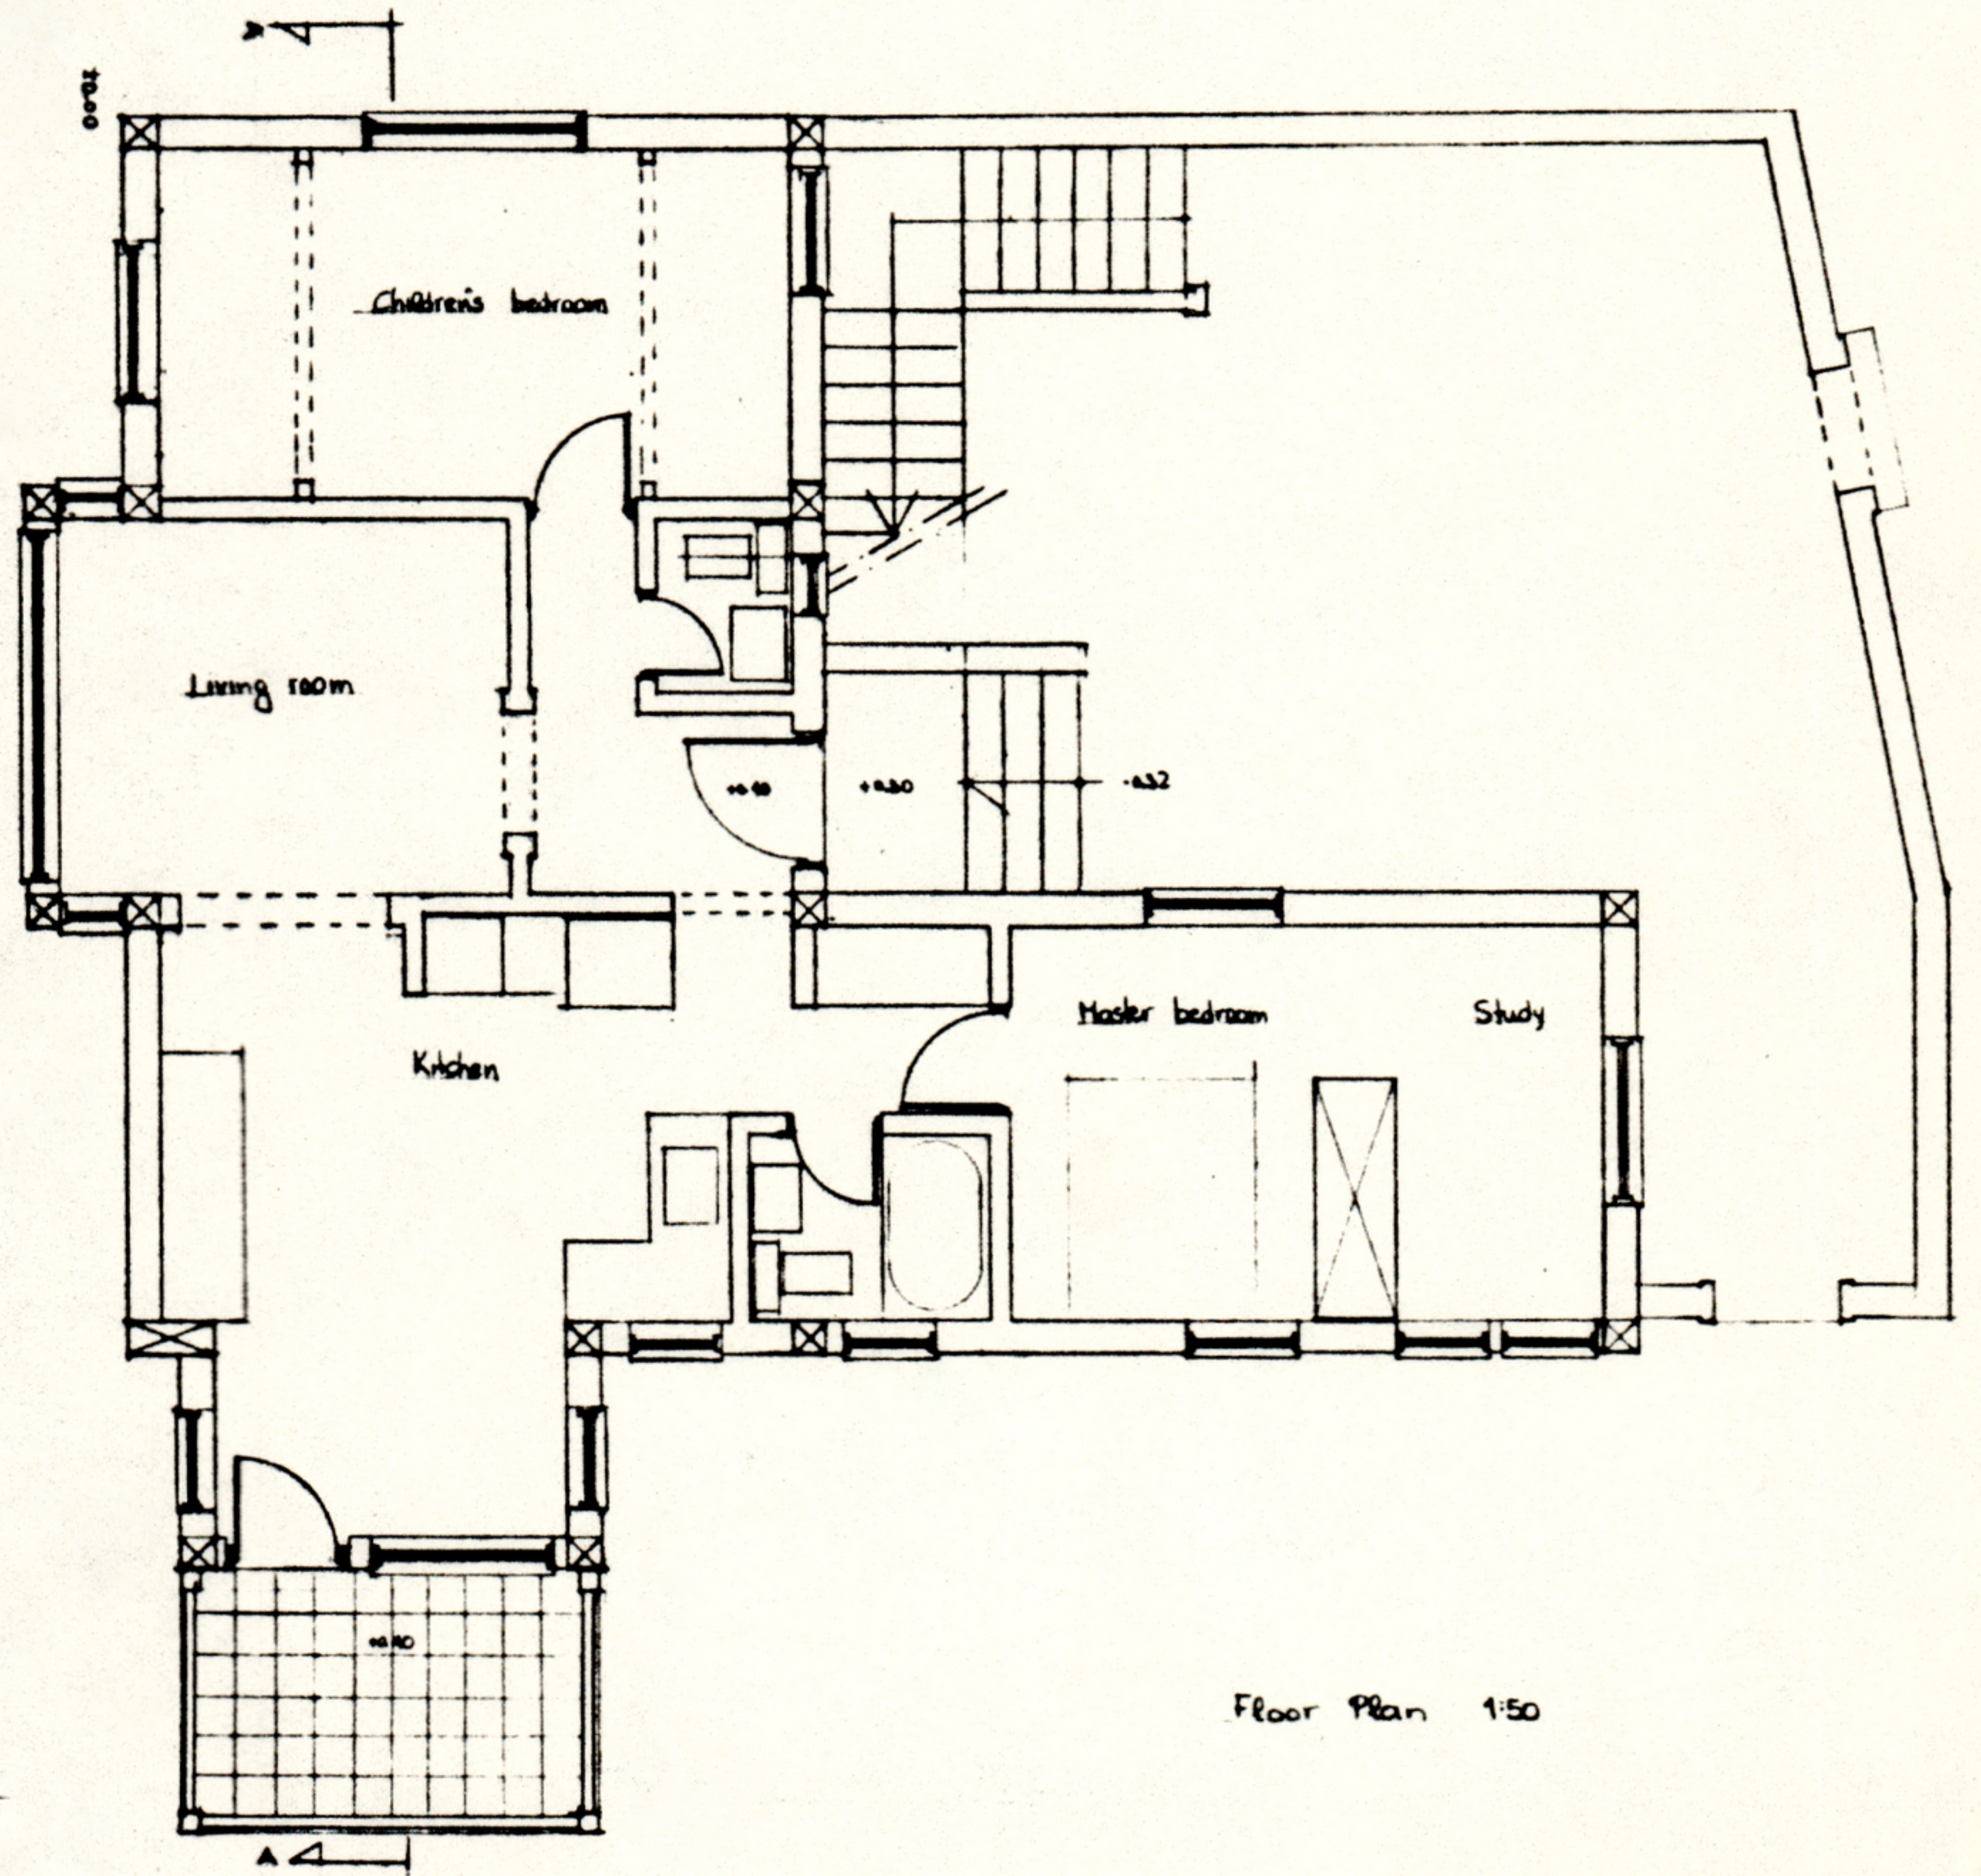

Floor Plan 1/50

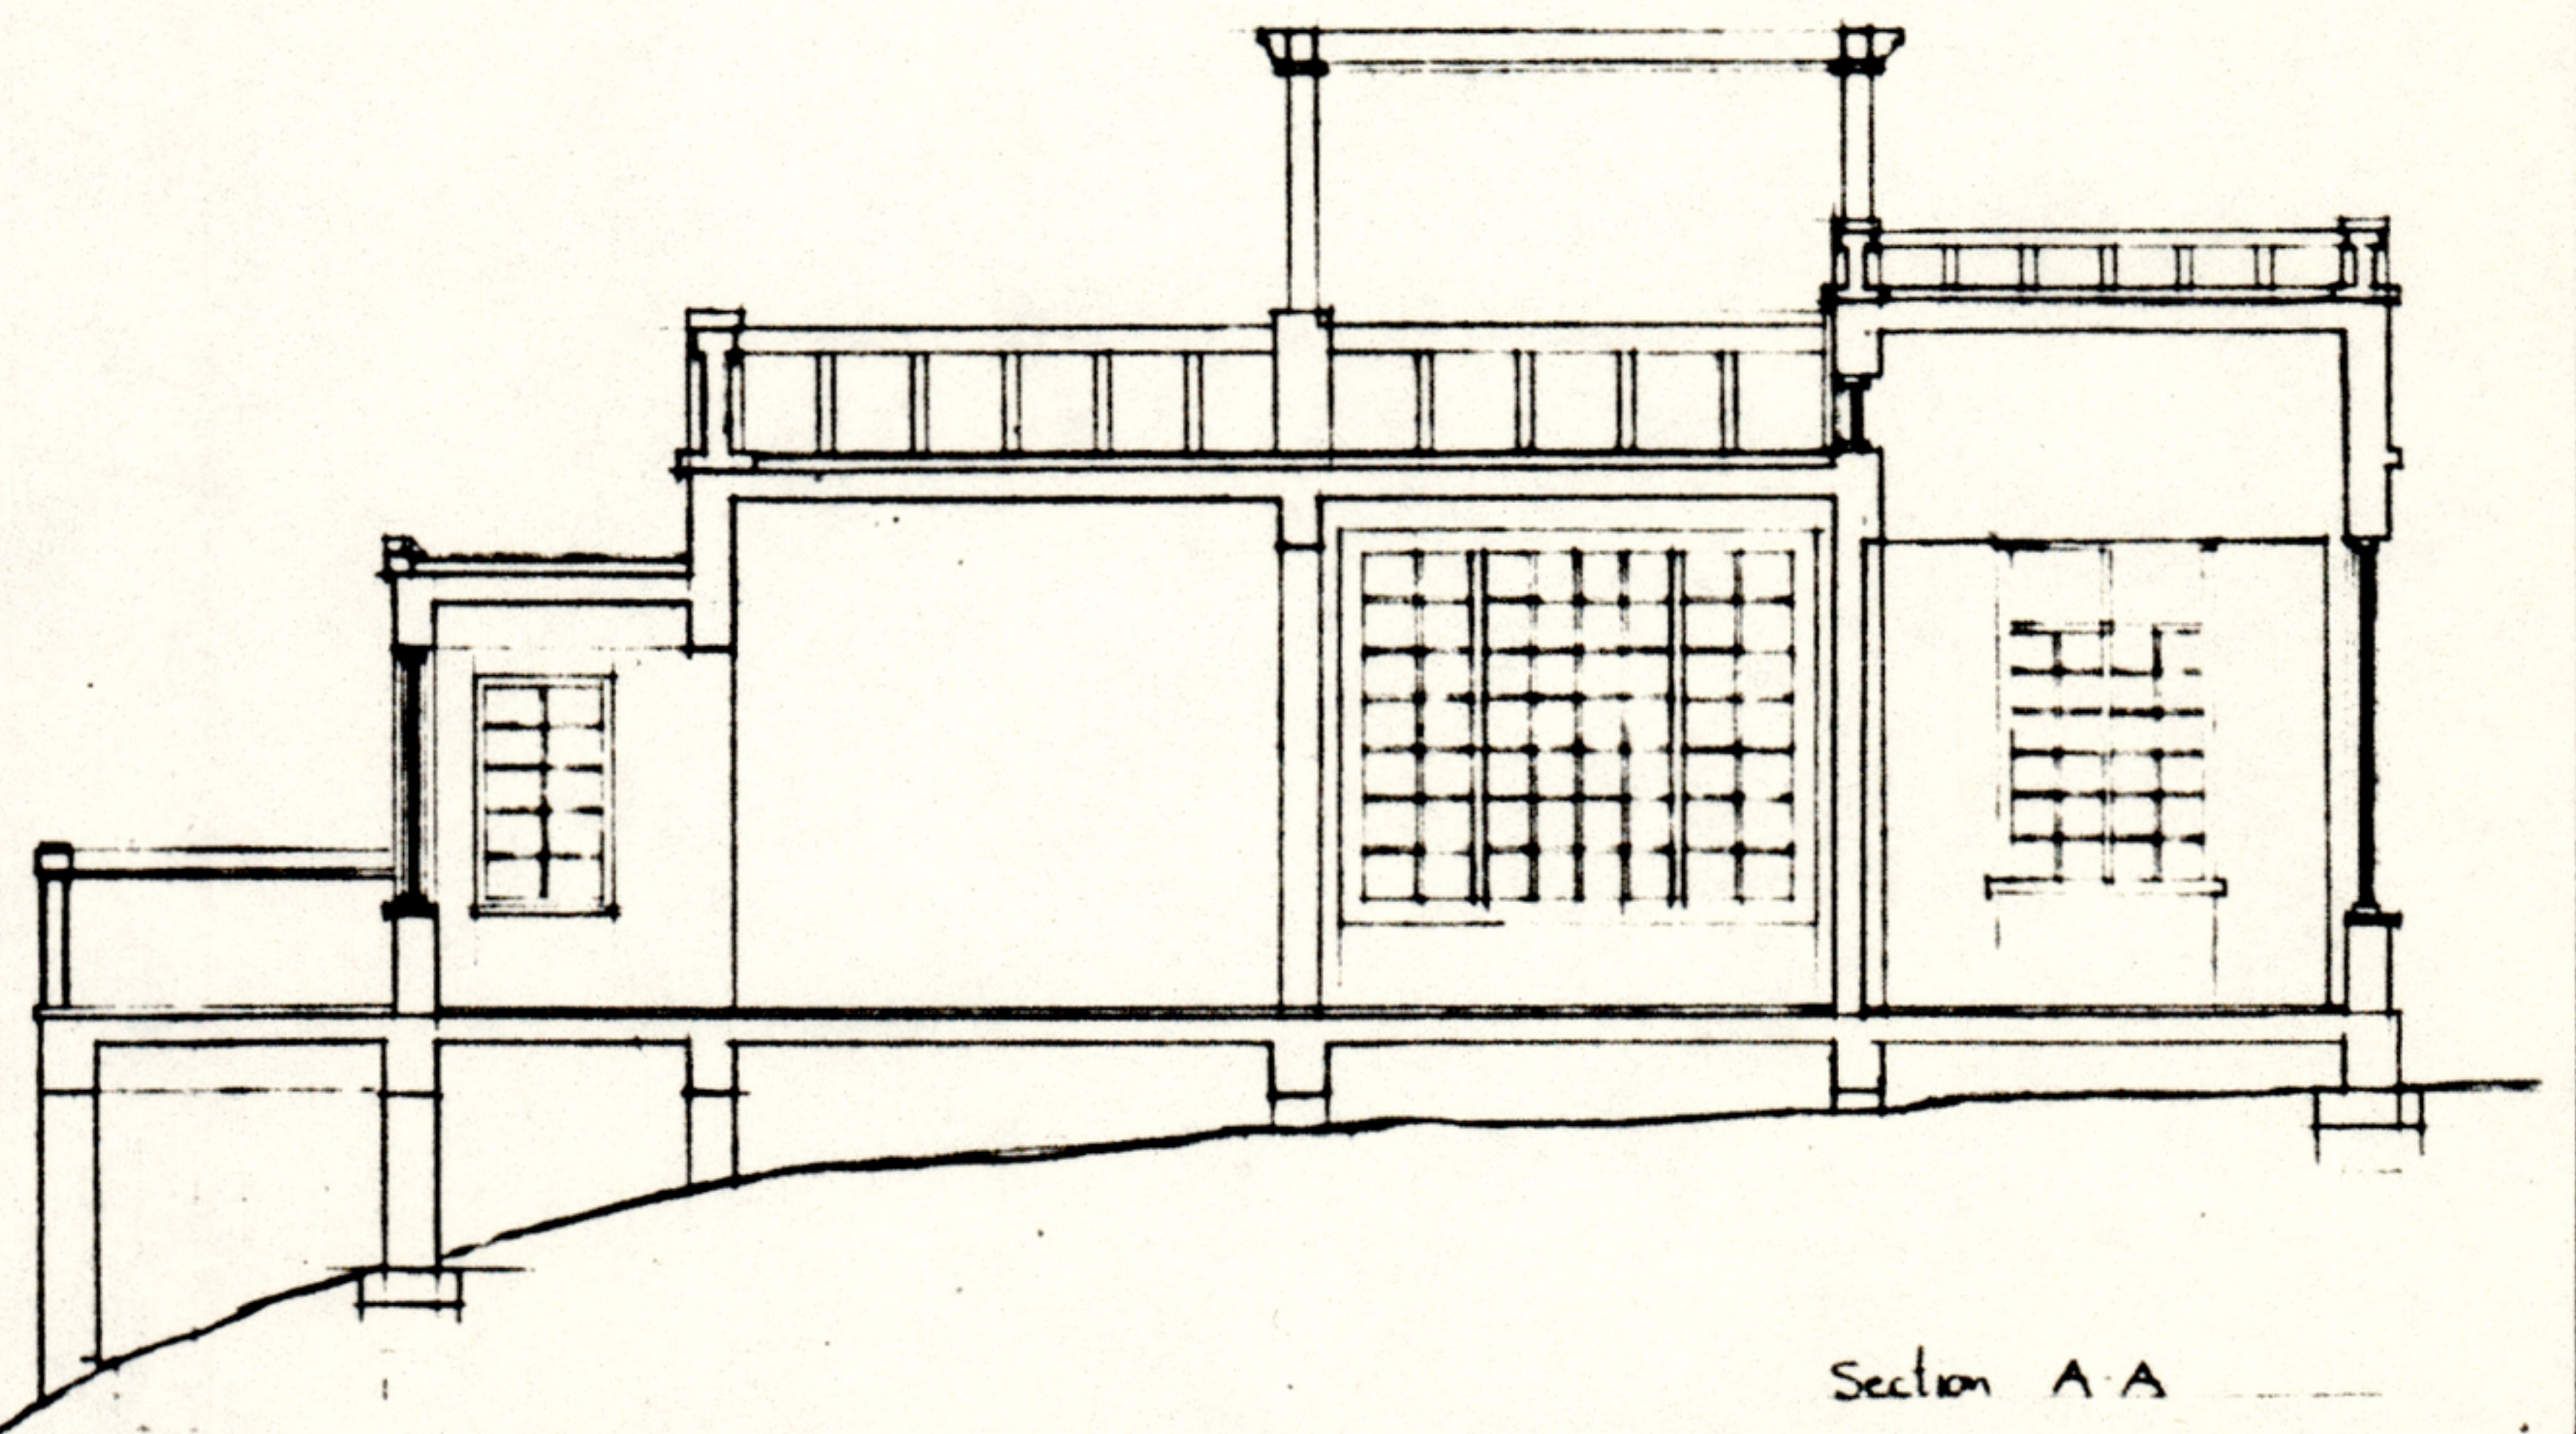

Section A A