

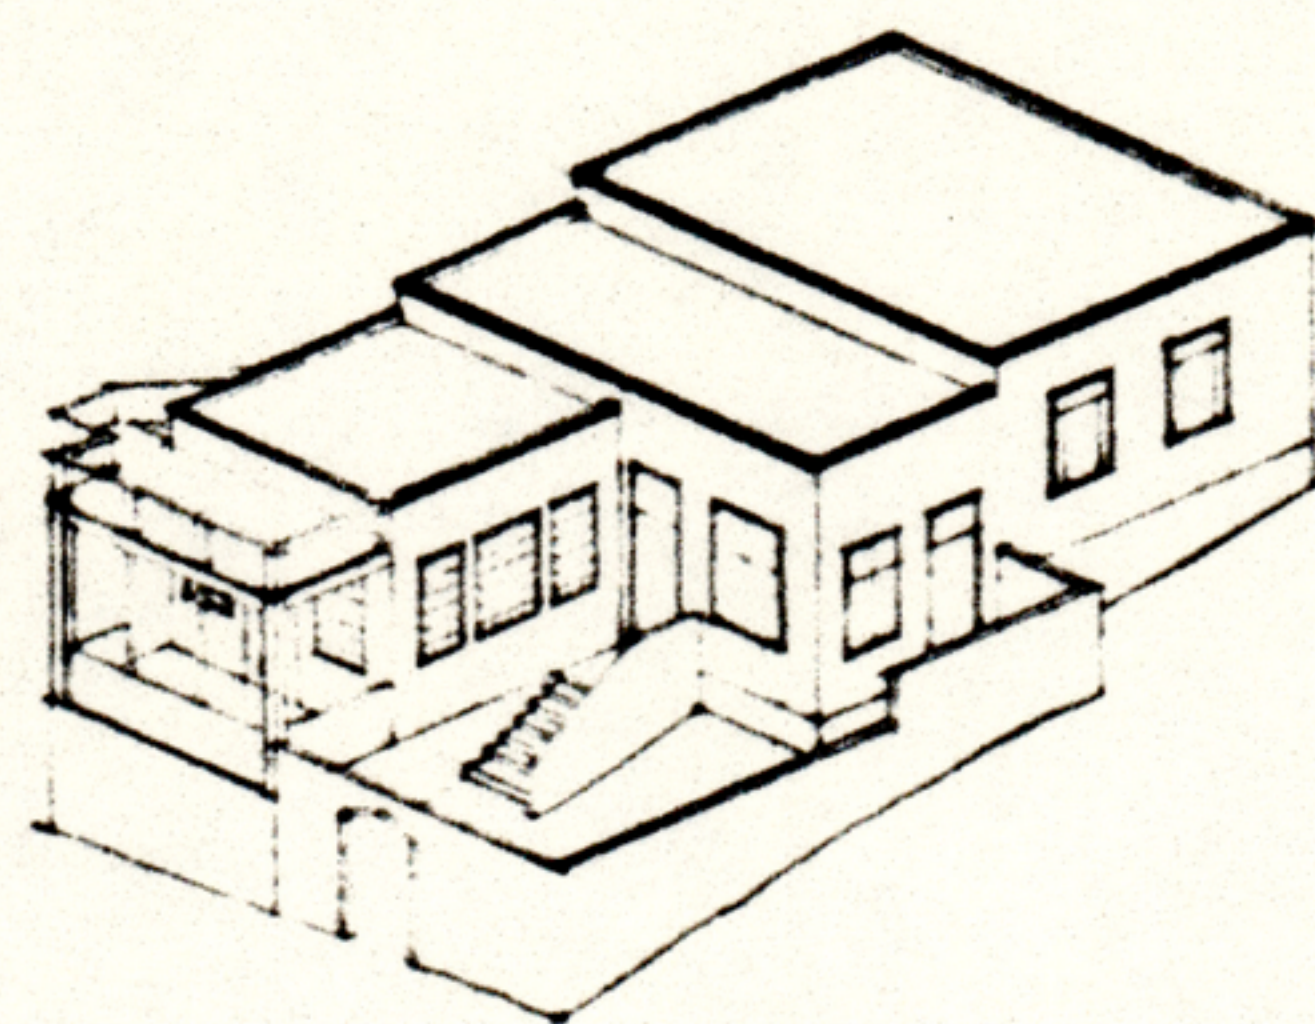



DEBBIE & DAVID SHTULMAN

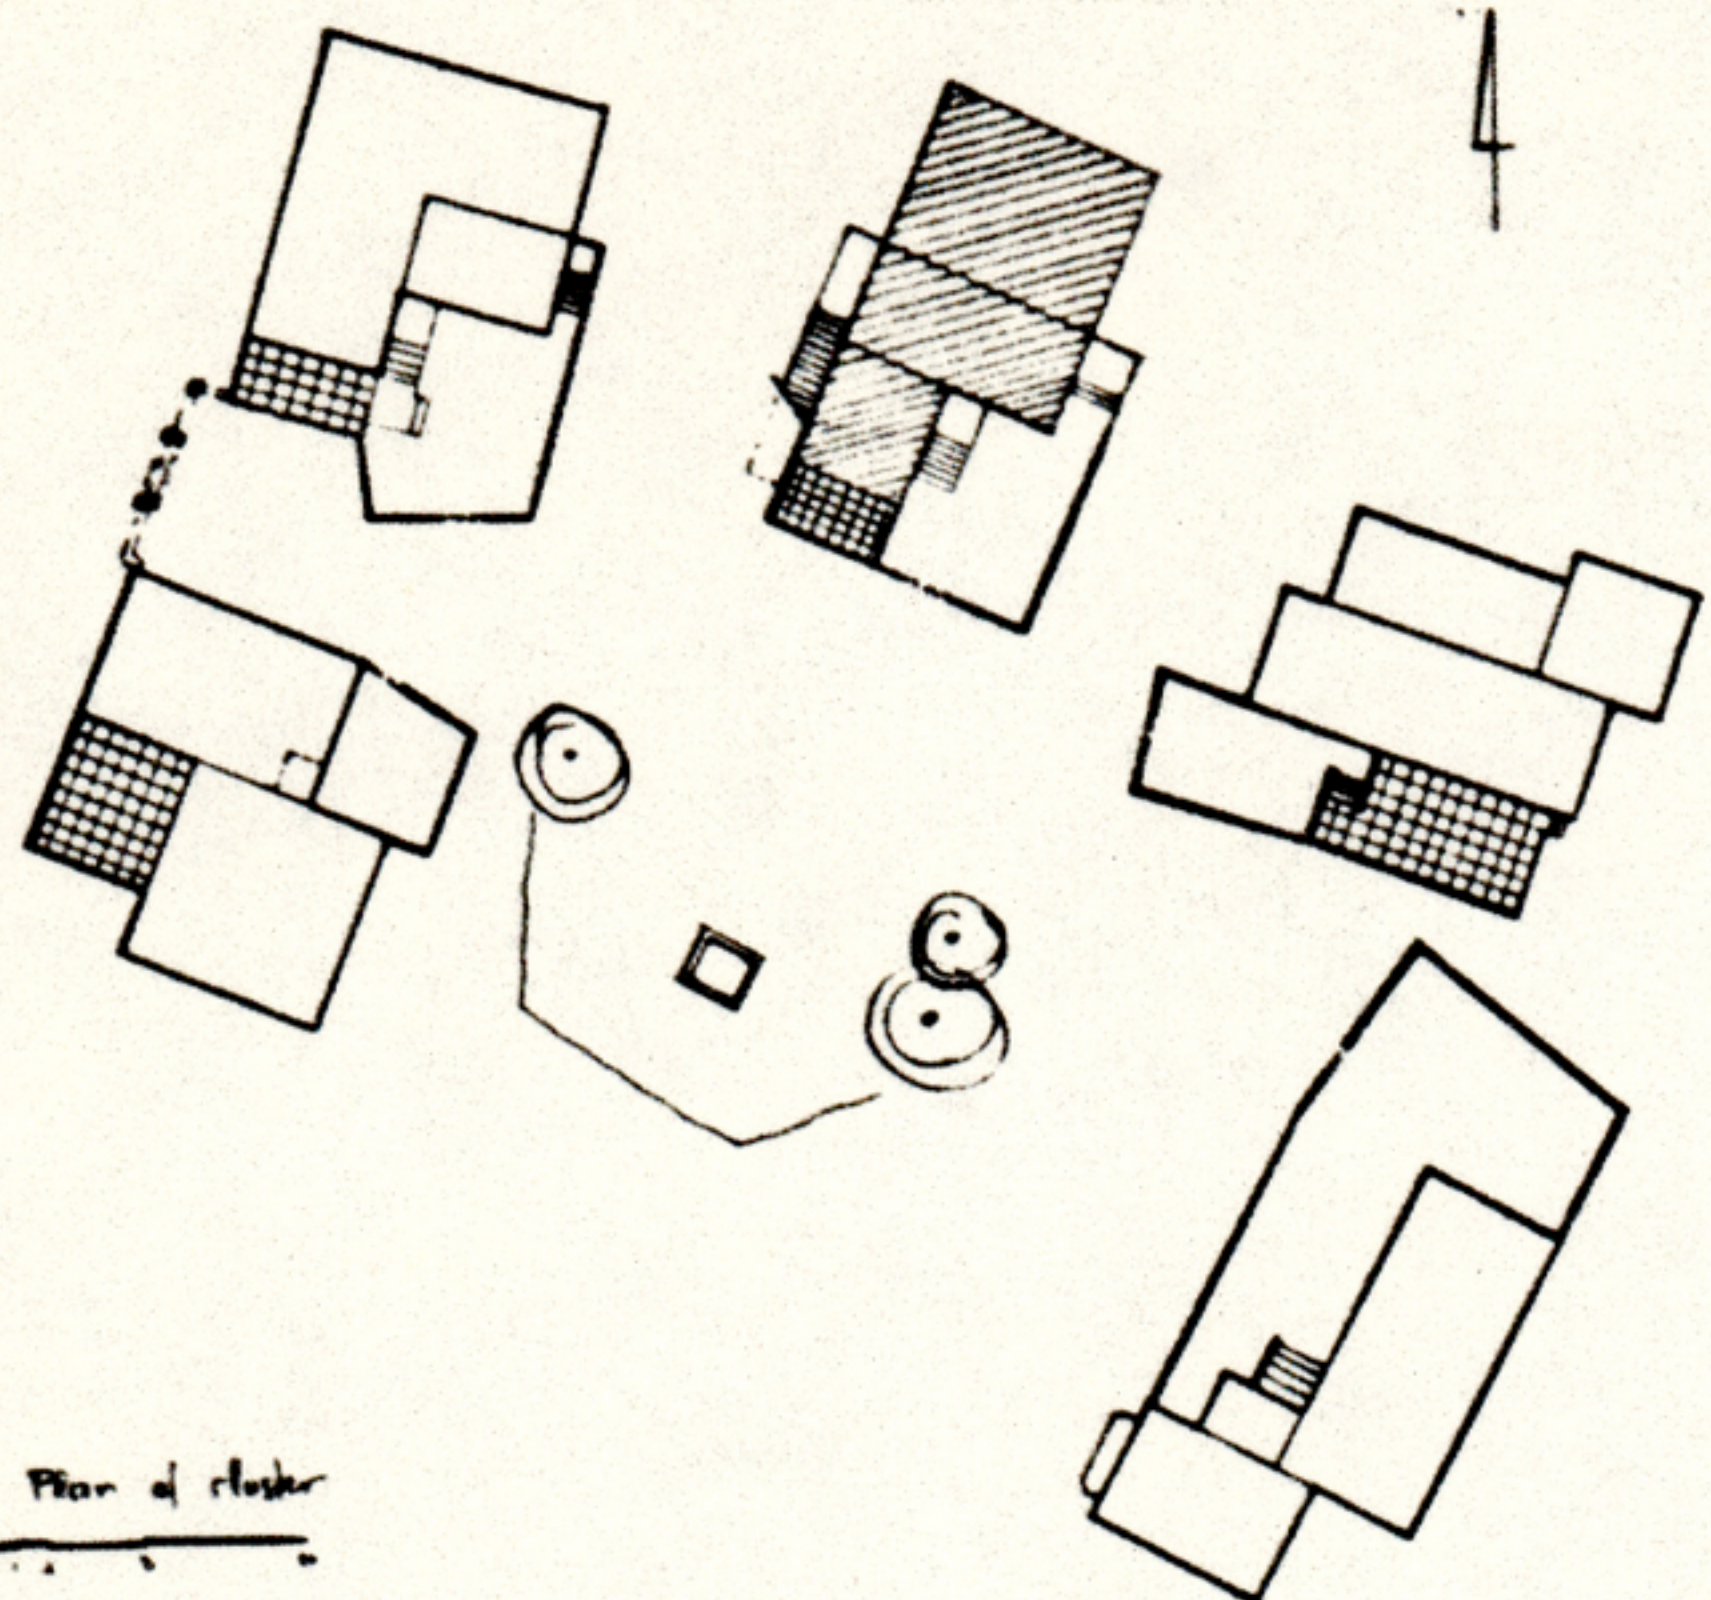


1:200

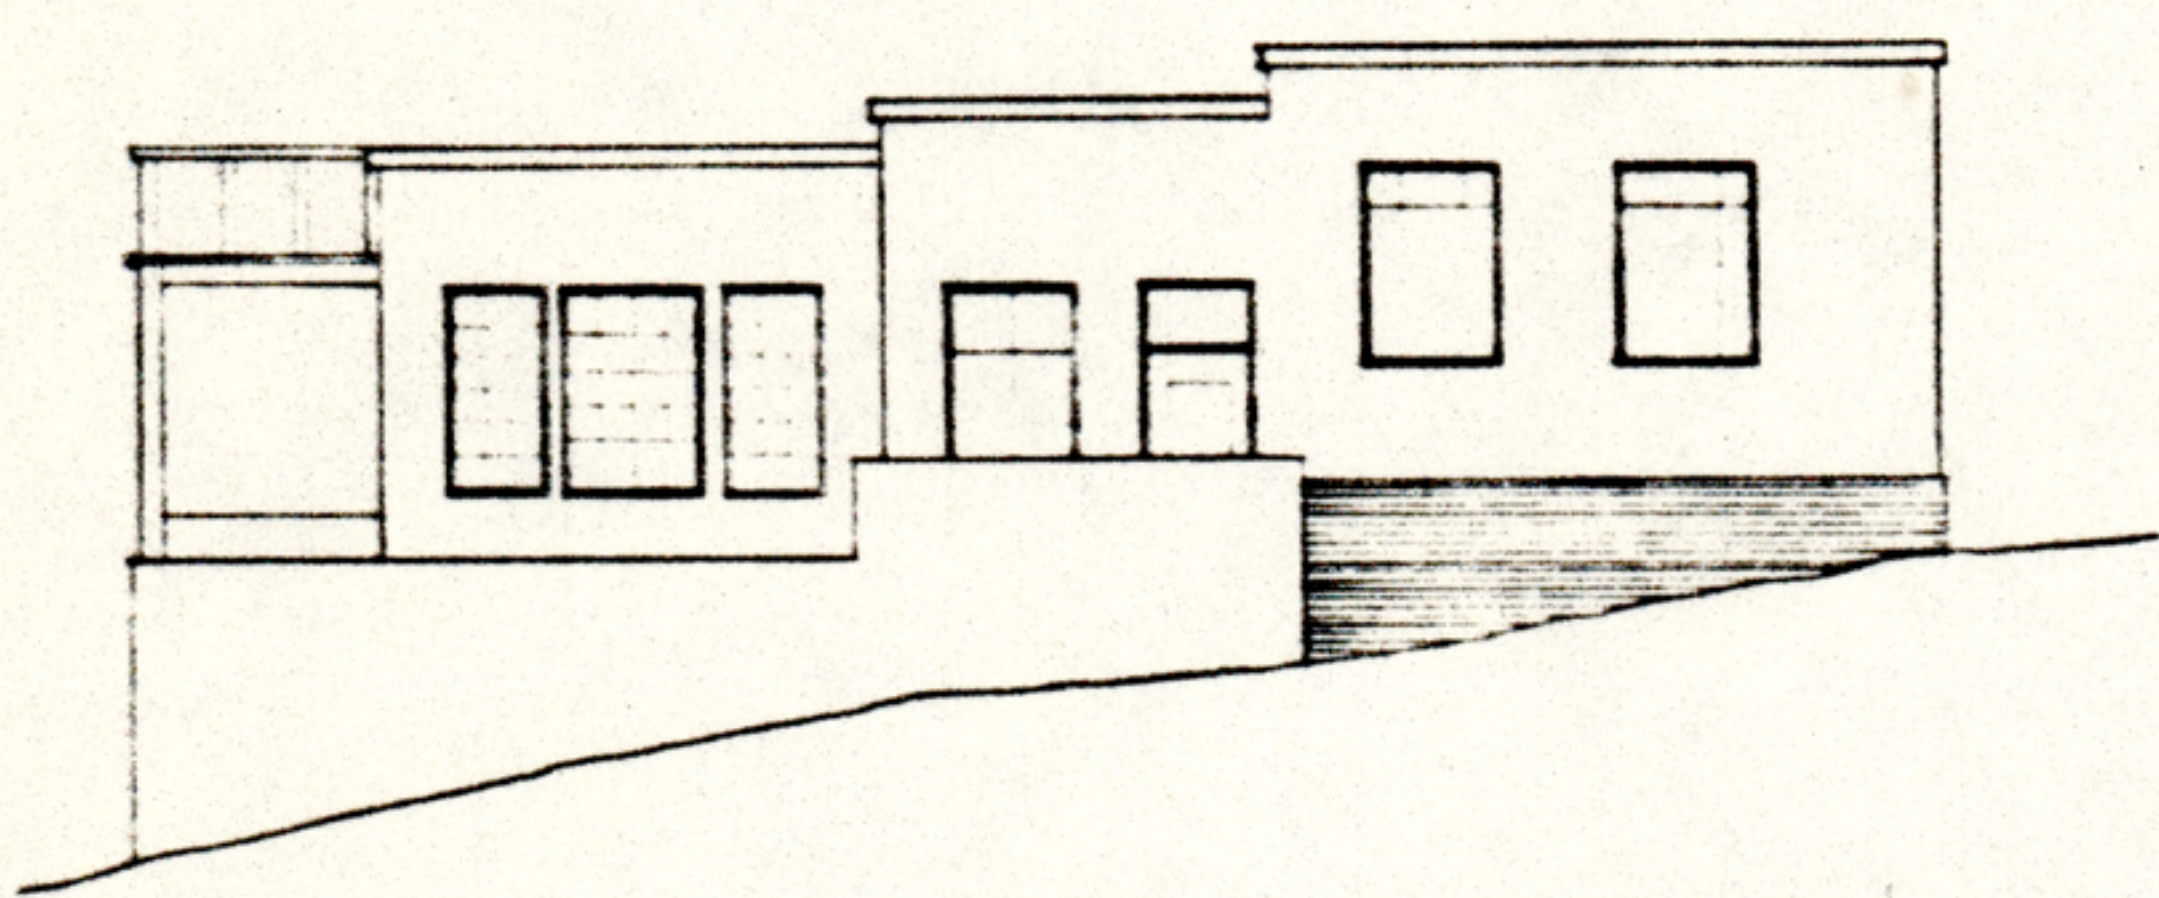


East Elevation 1:100

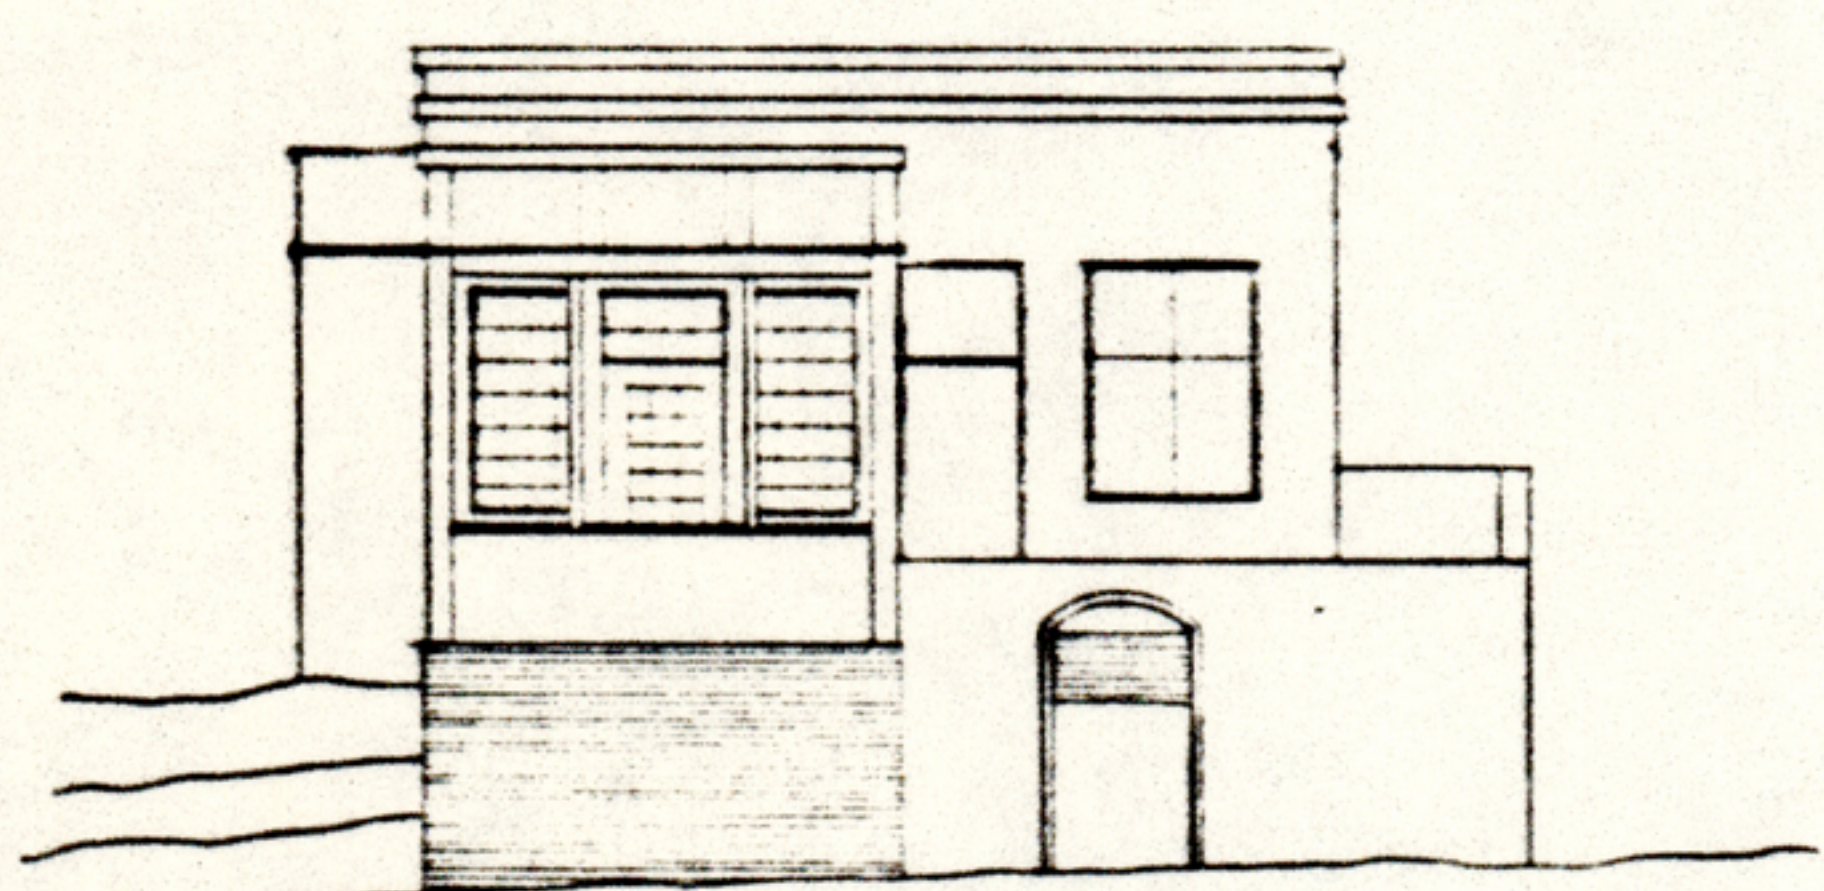


South Elevation

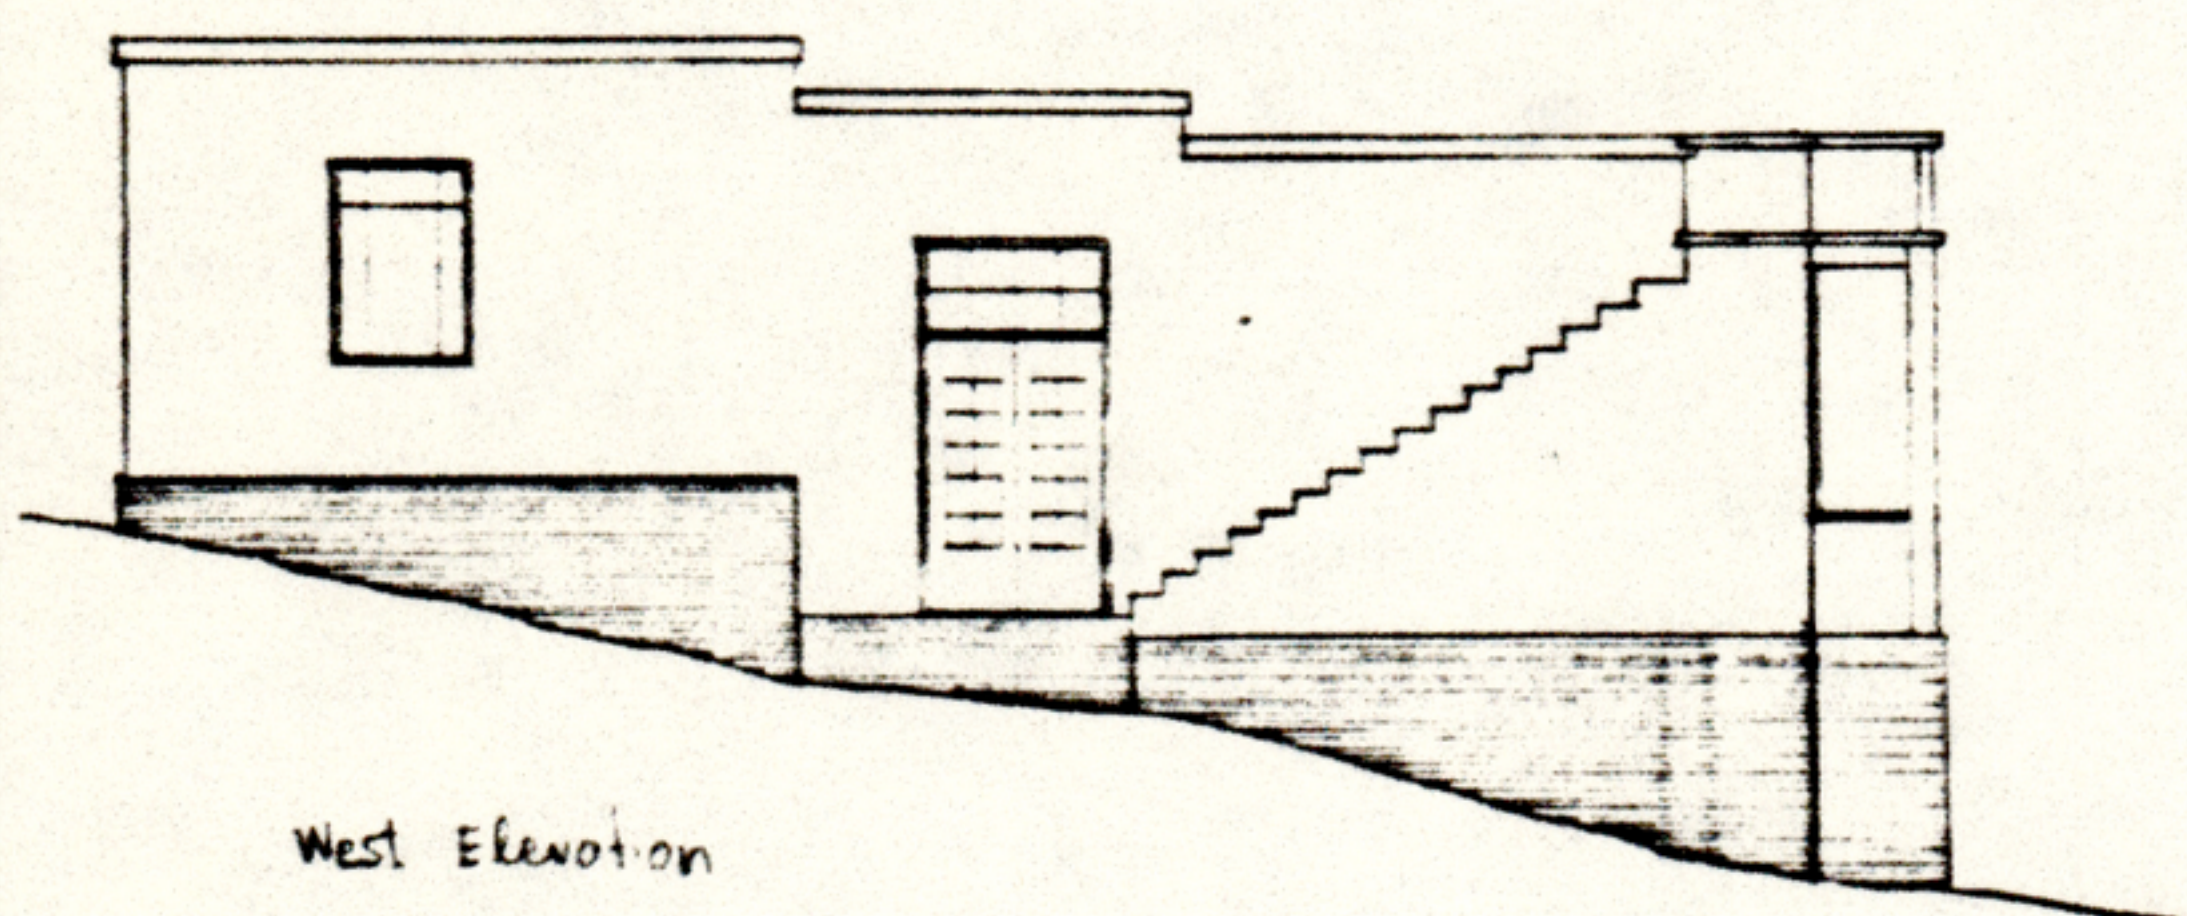


West Elevation

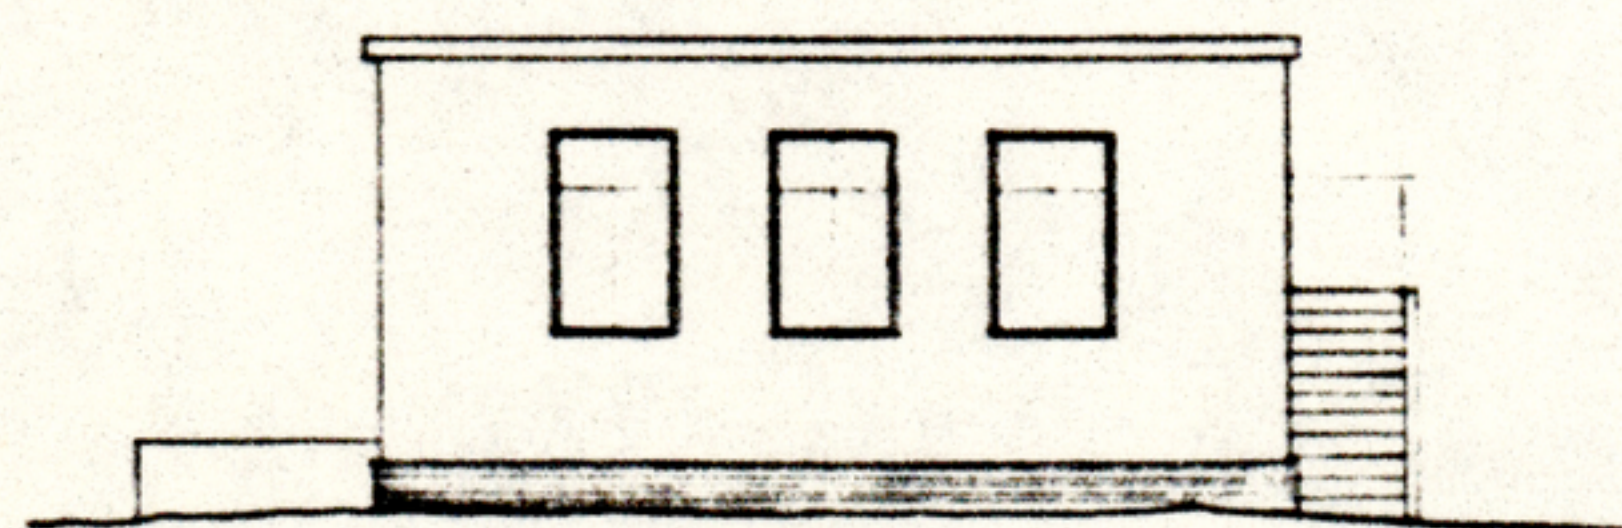

North Elevation 1:100

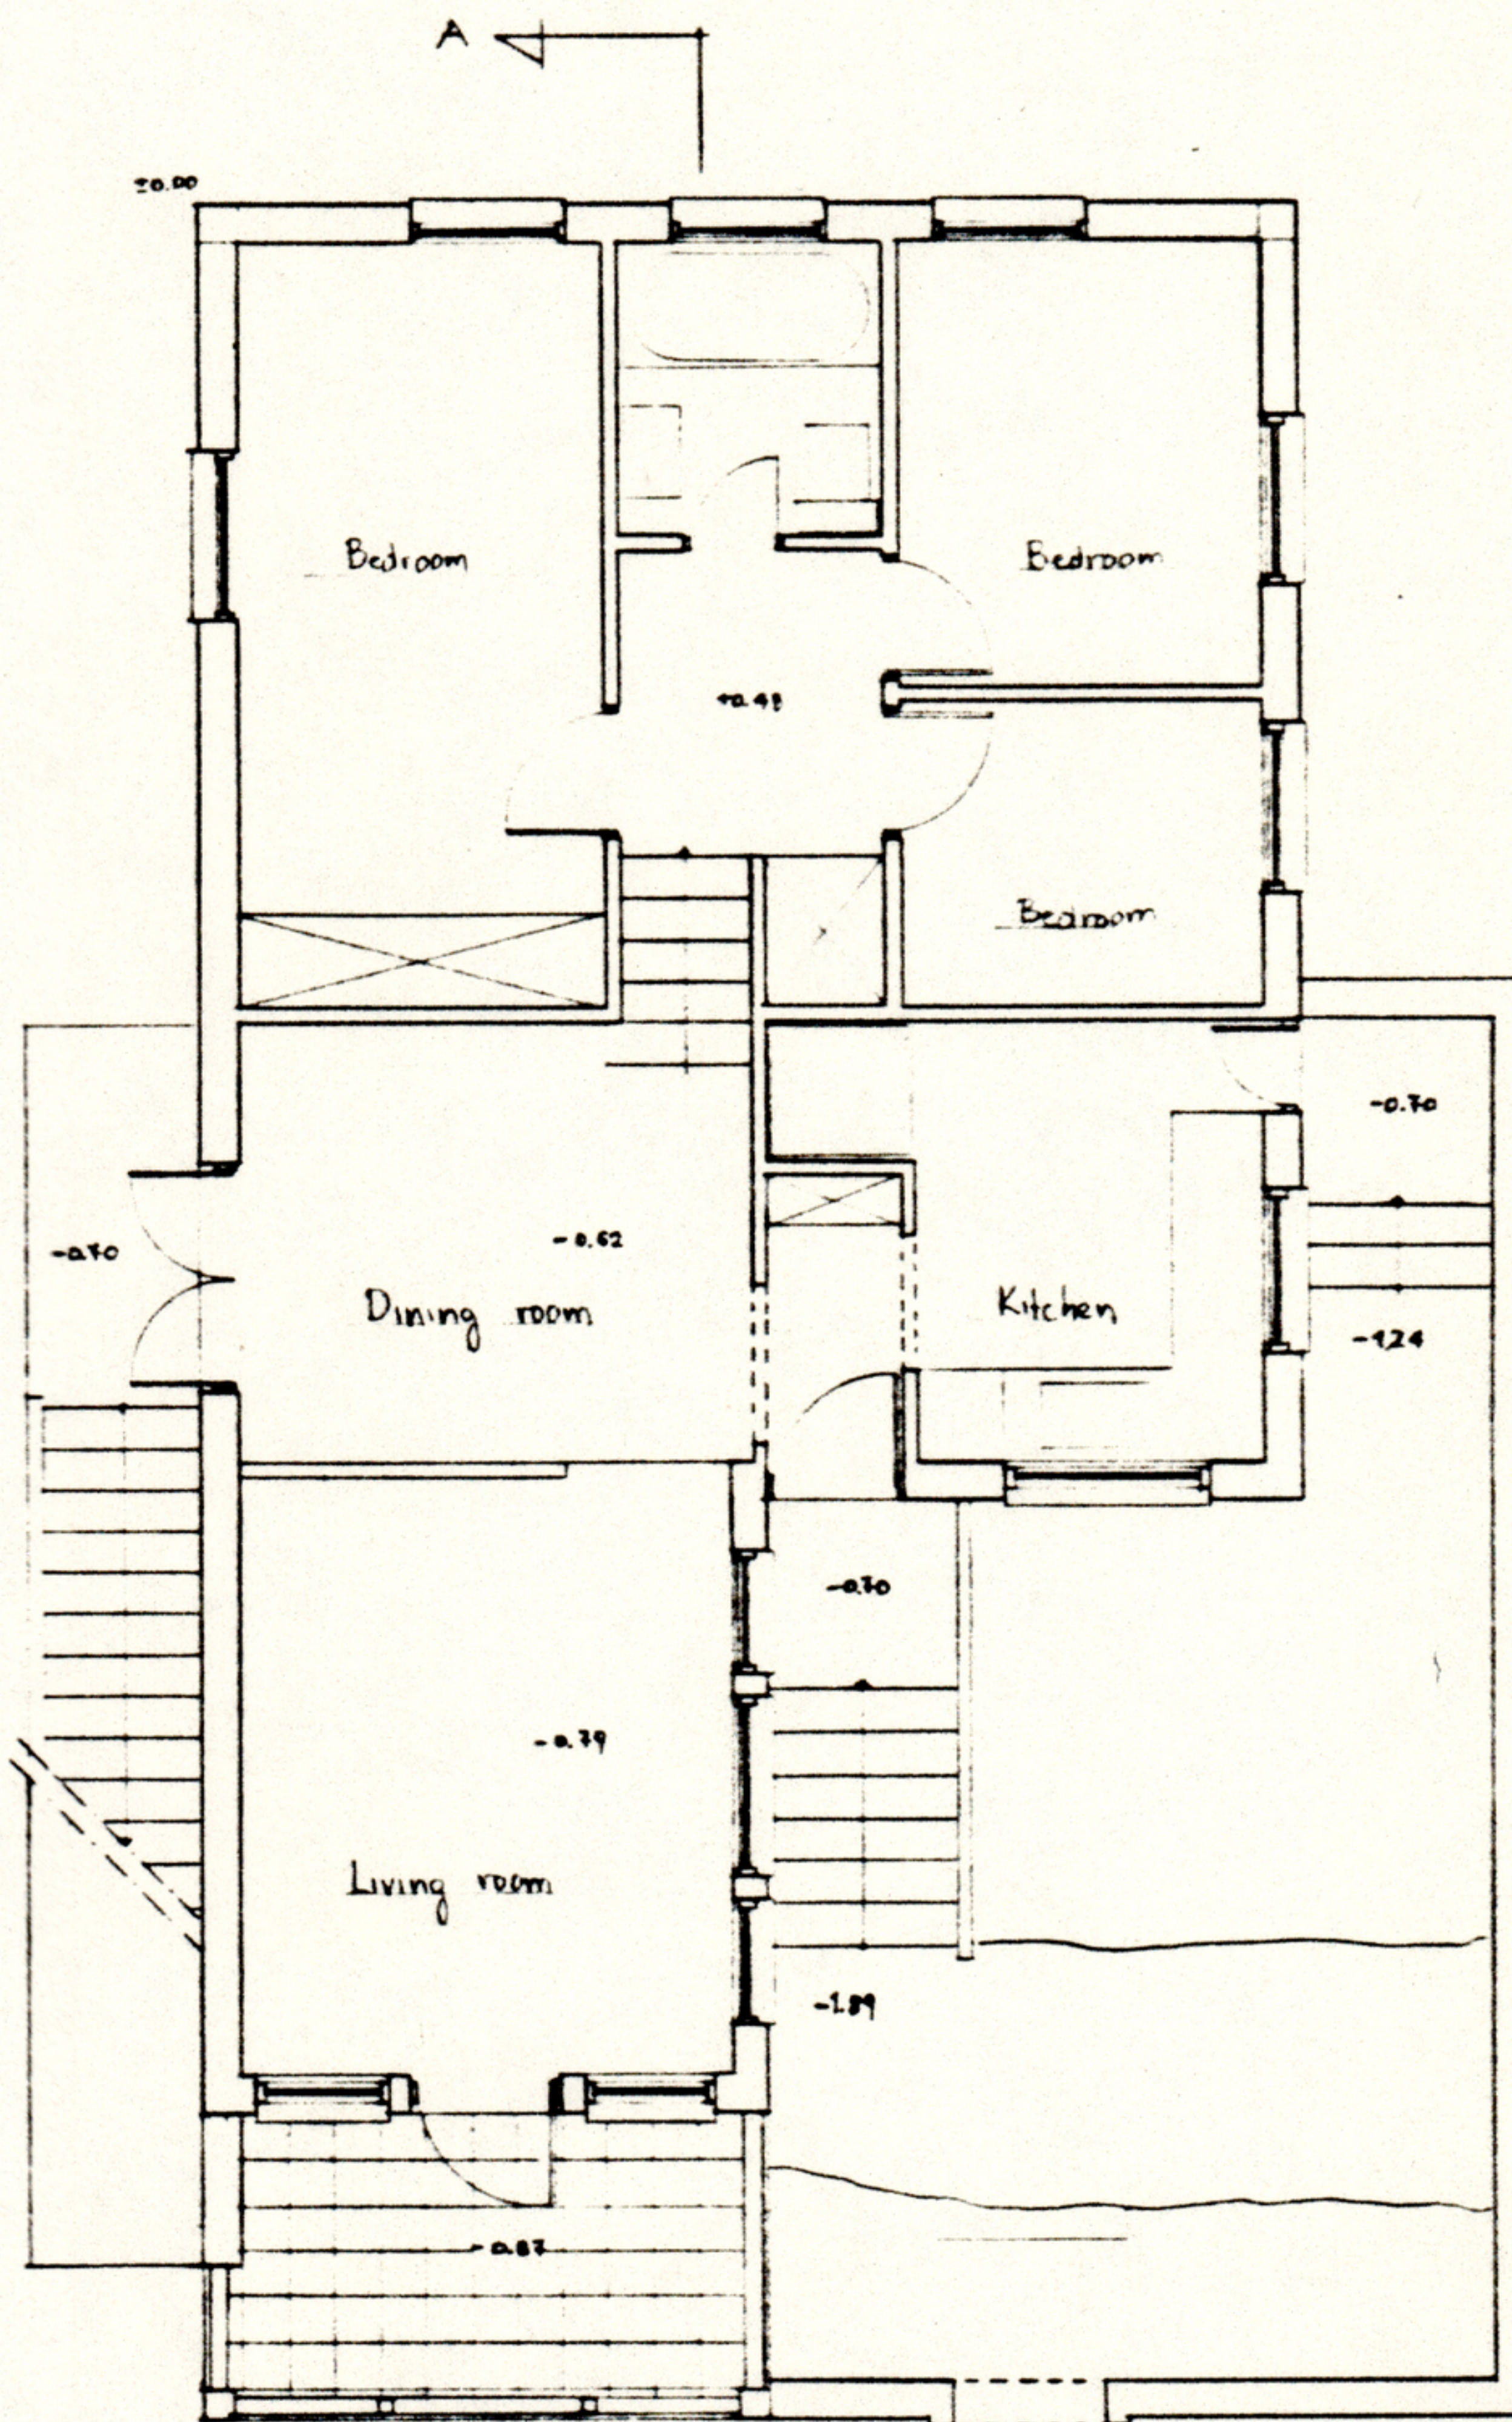

Floor Plan 1:50

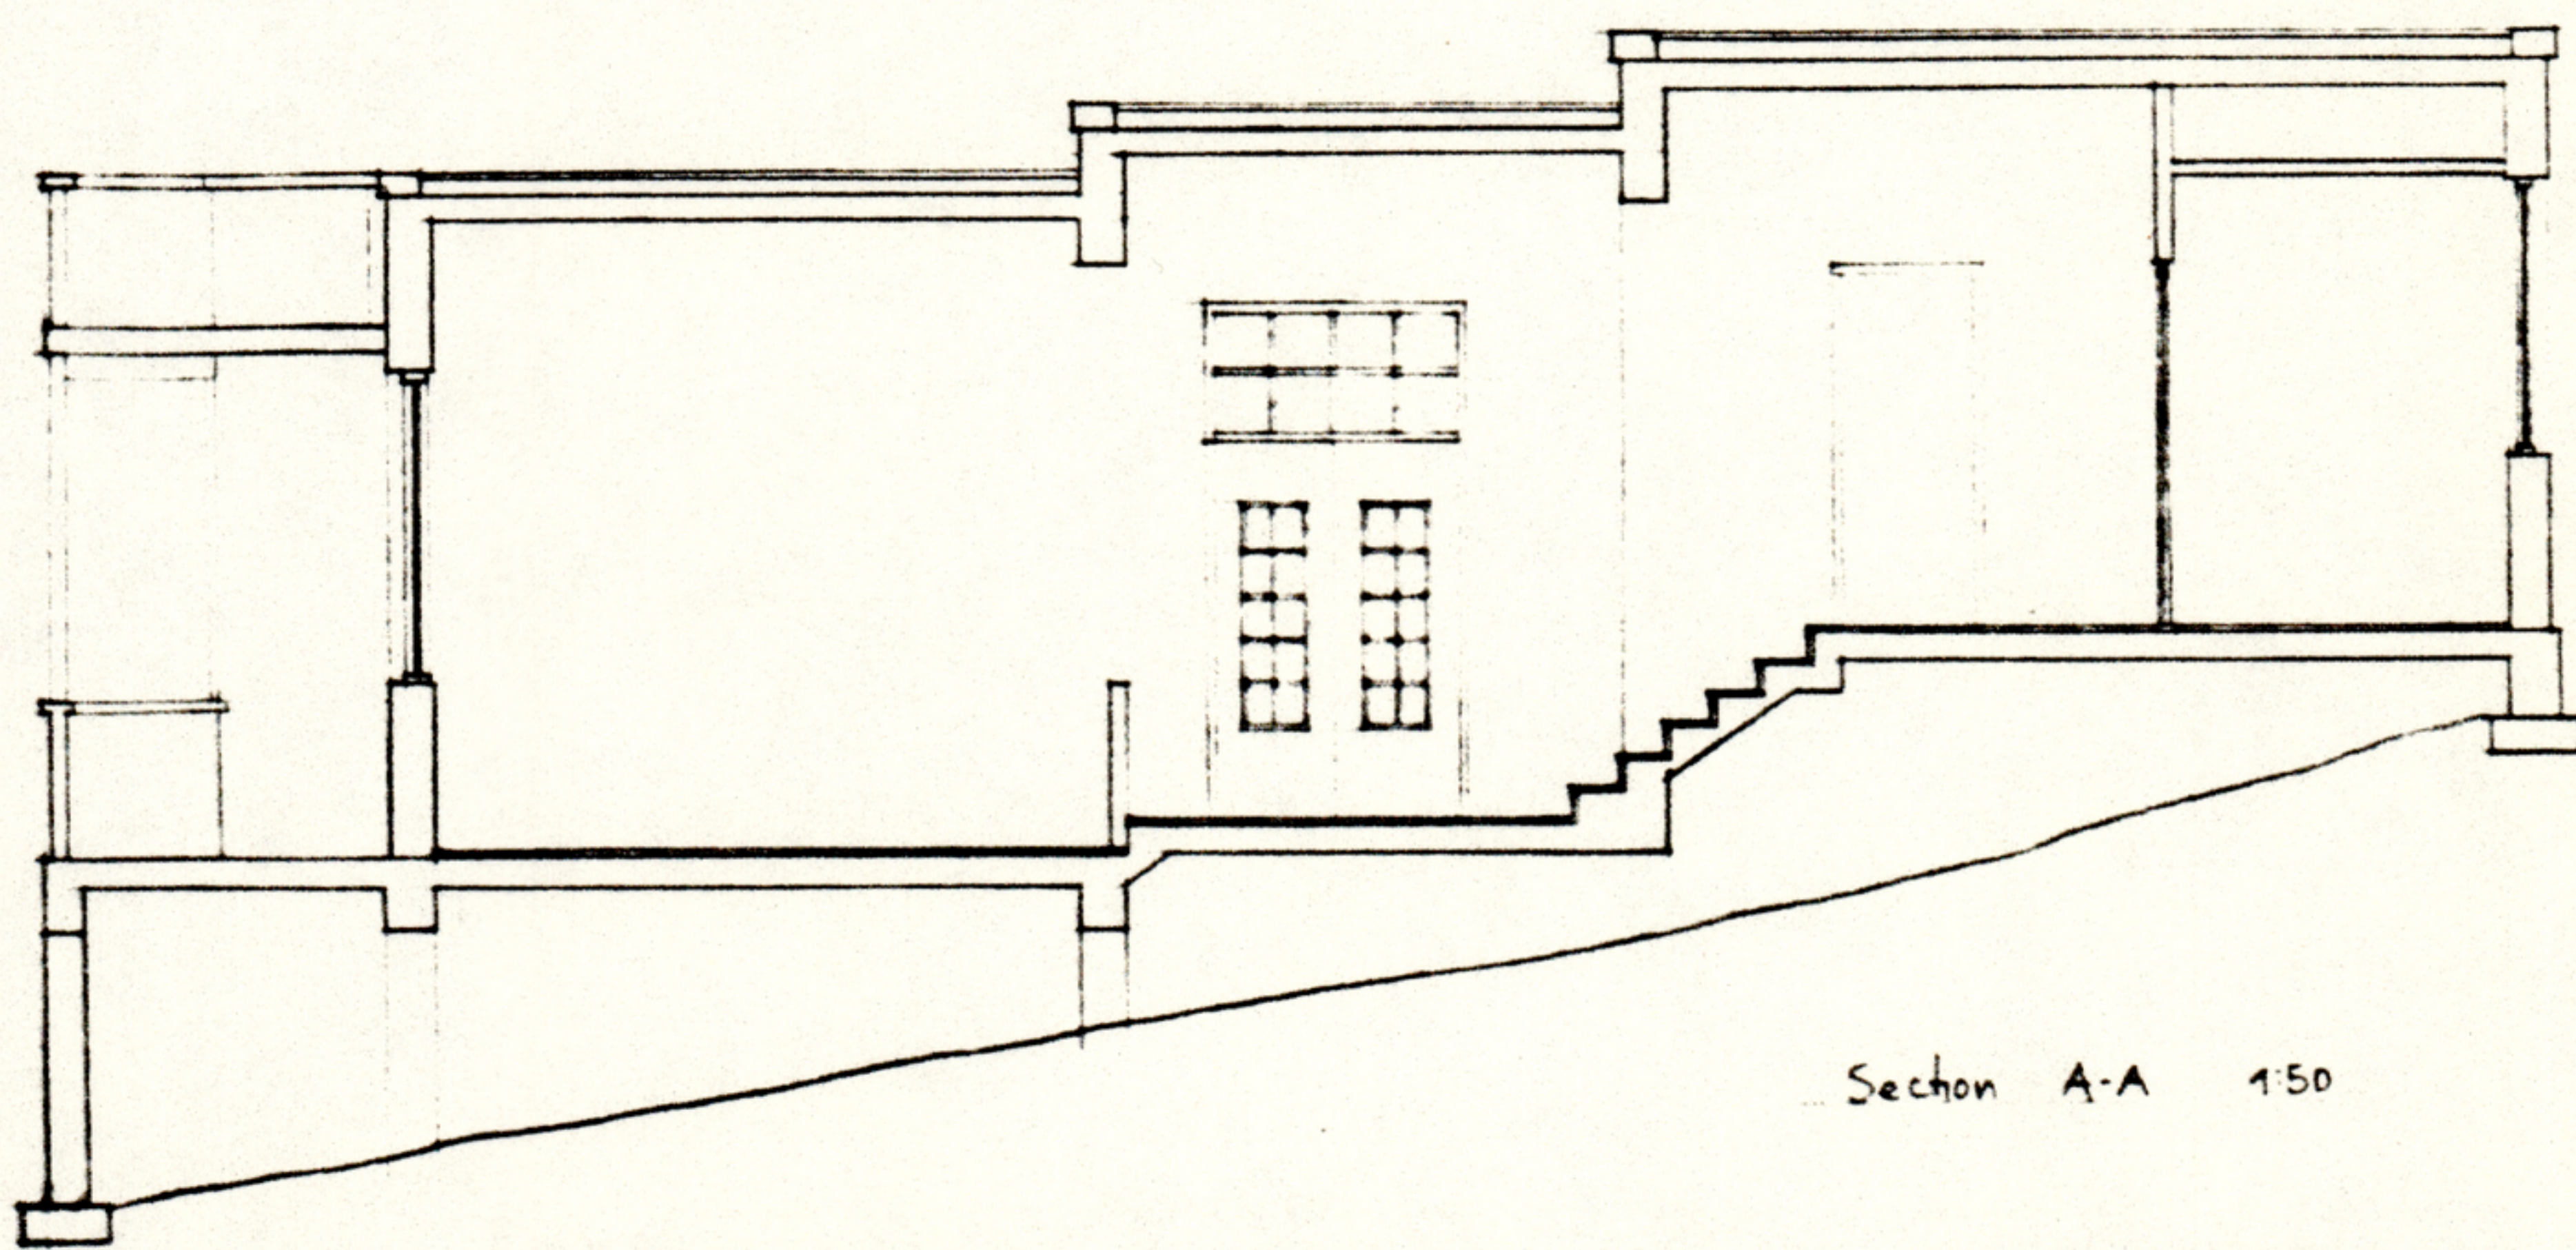

Section A-A 1:50