



1º PISO PLANO ESCALA - 1:100

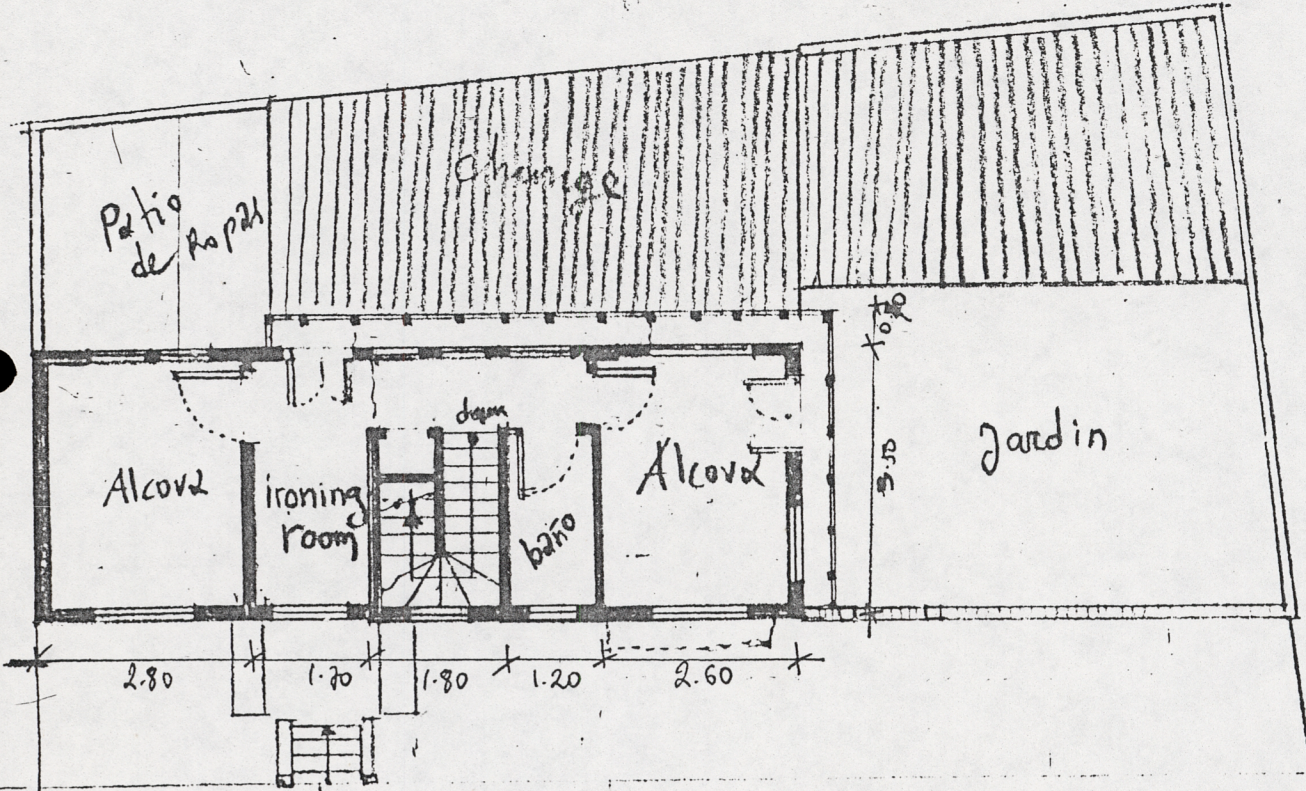


2º PISO

JUNTA DE VIVIENDA COMUNITARIA.
 ORGANIZACION LAS ARUCARIAS.
 Santa Rosa de Cabal.

CASA COMPLETA

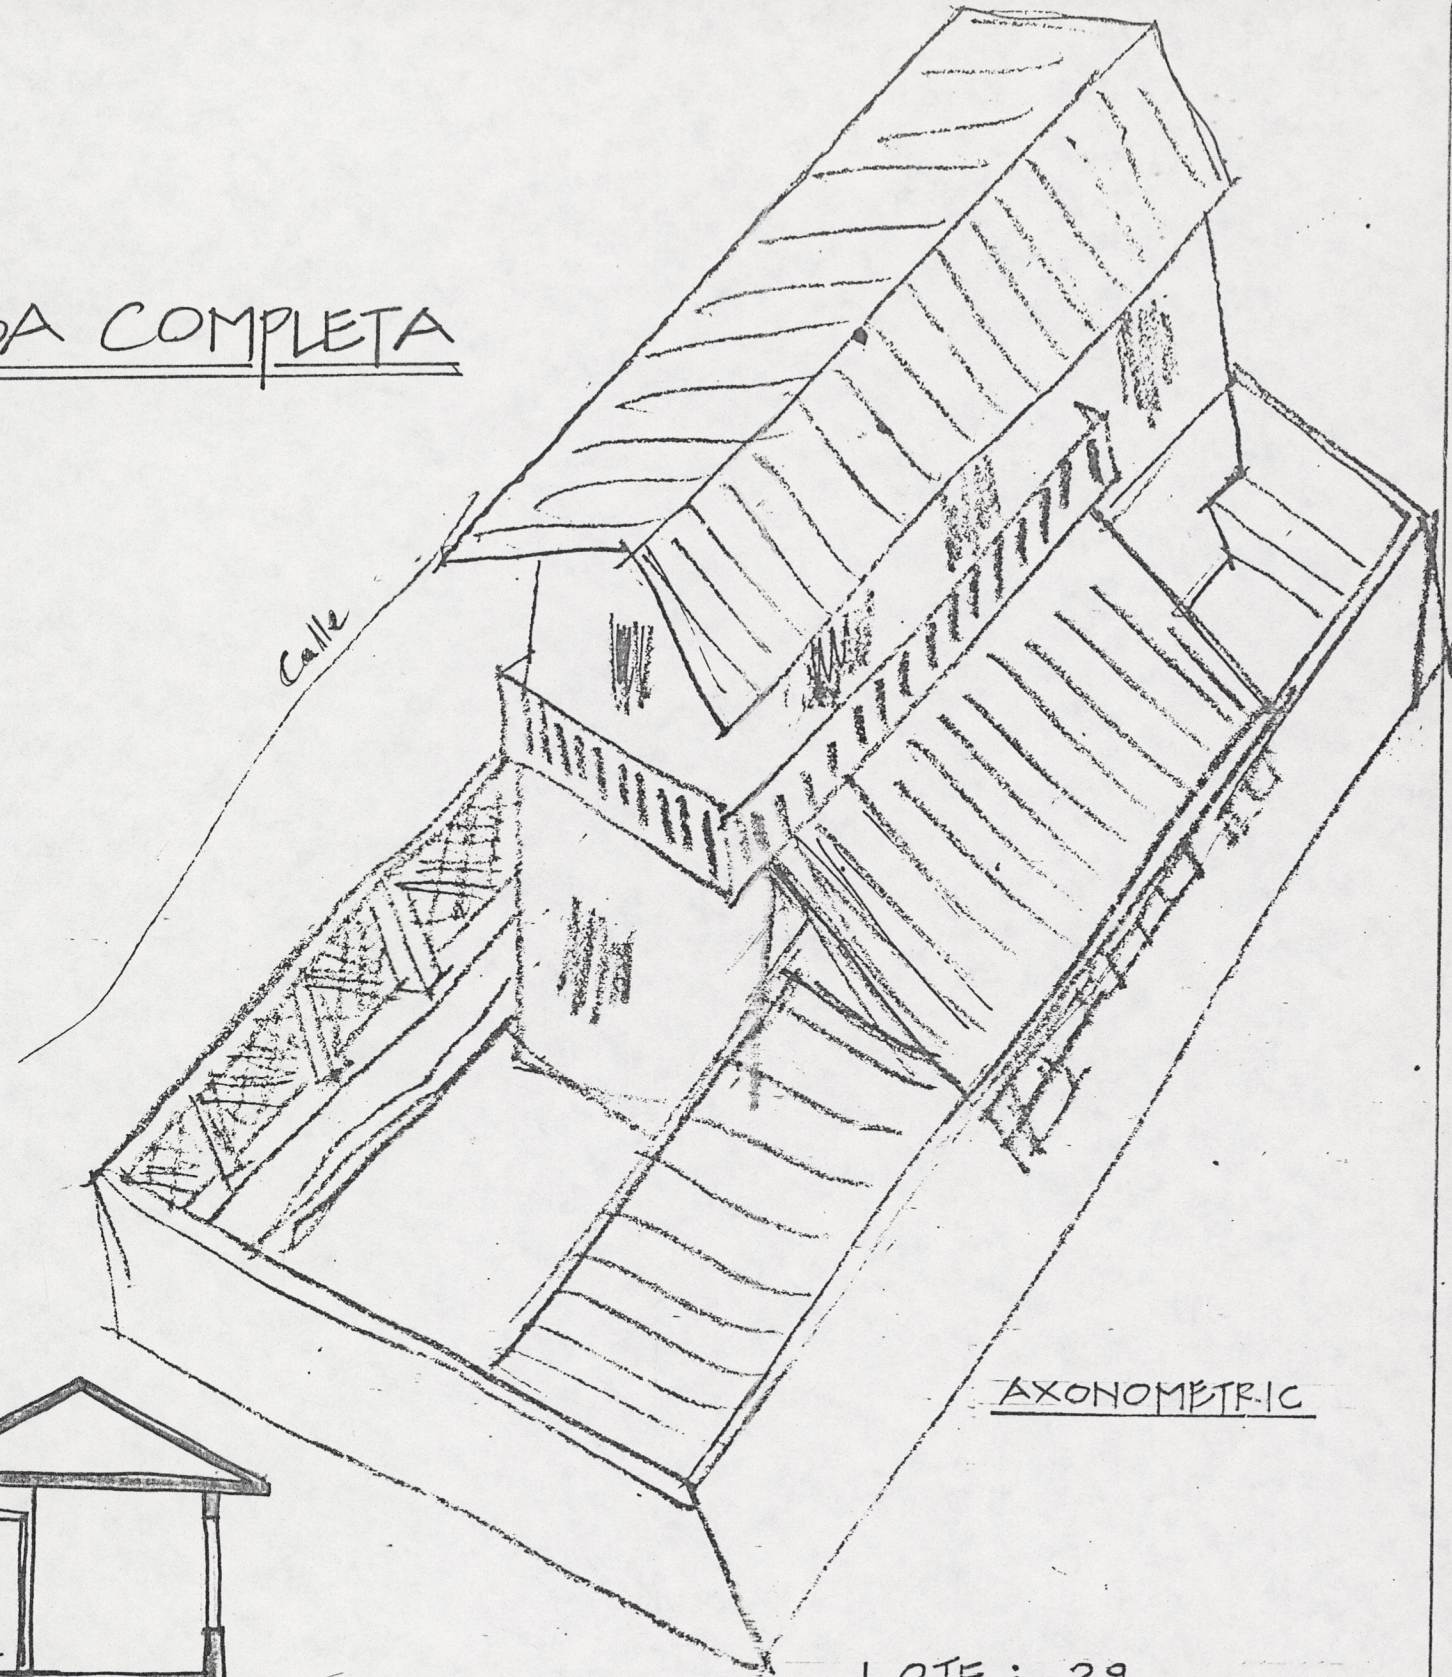

AXONOMETRIC

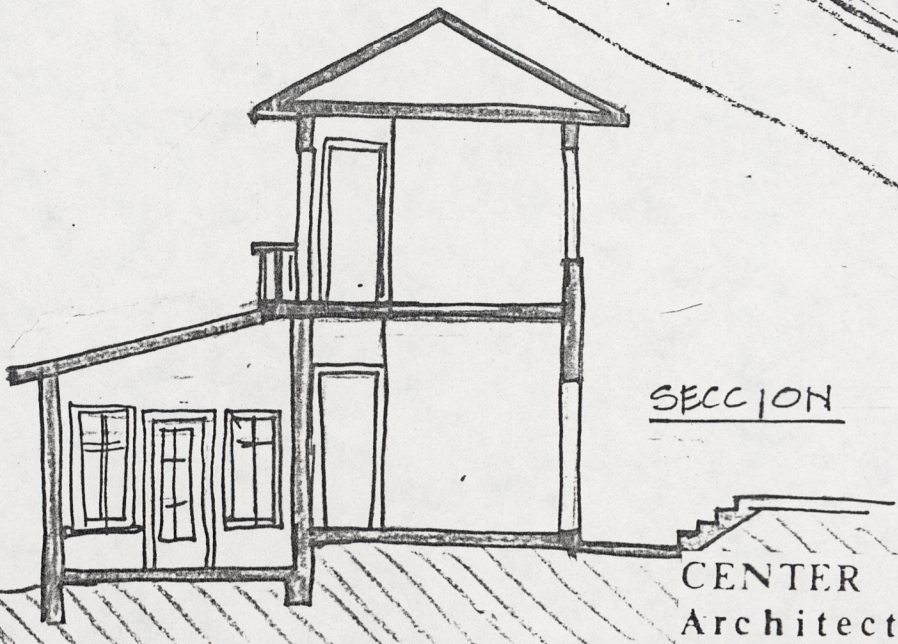

SECCION

LOTE: 29
 C. HOLQUIN LARGO
 1º FASE: 86.6 m²
 2º FASE: 103.5 m² total

CENTER FOR ENVIRONMENTAL STRUCTURE
 Architects and Contractors Berkeley, CA.