



1º PISO

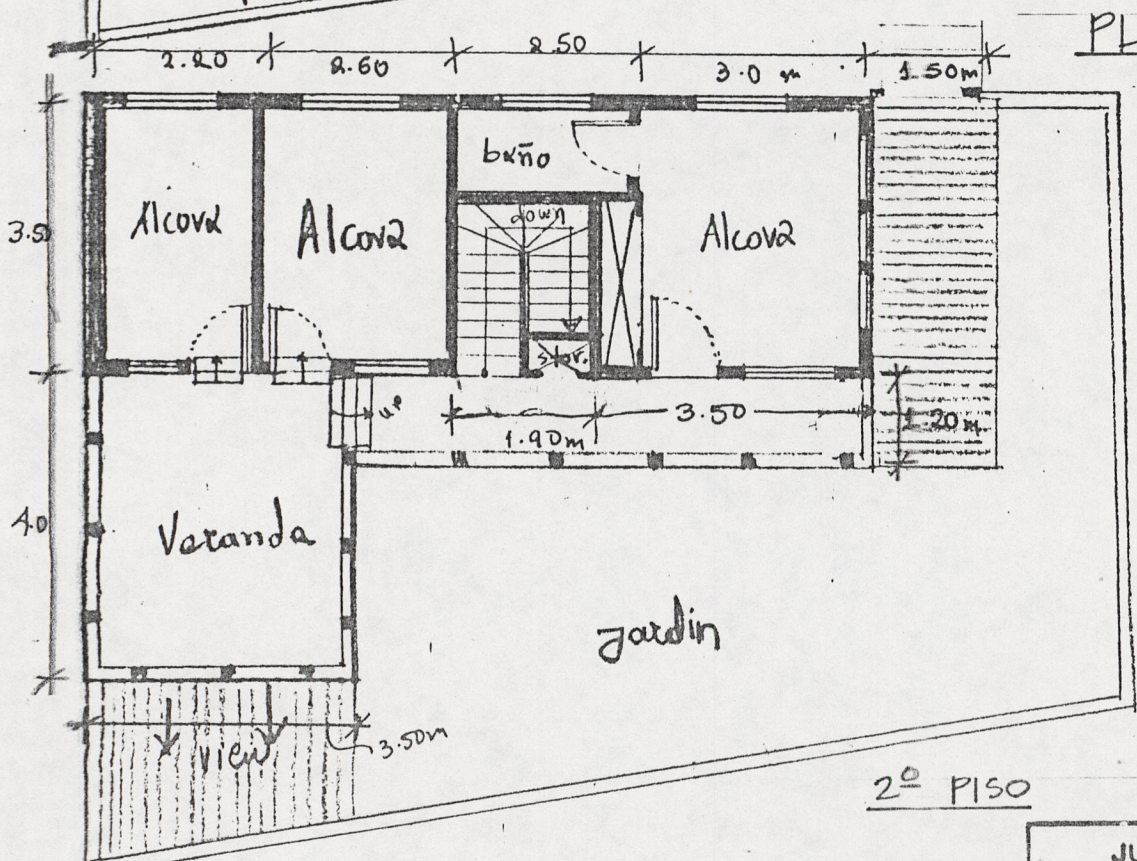


2º PISO

PLANO ESCALA-1:100

CASA COMPLETA

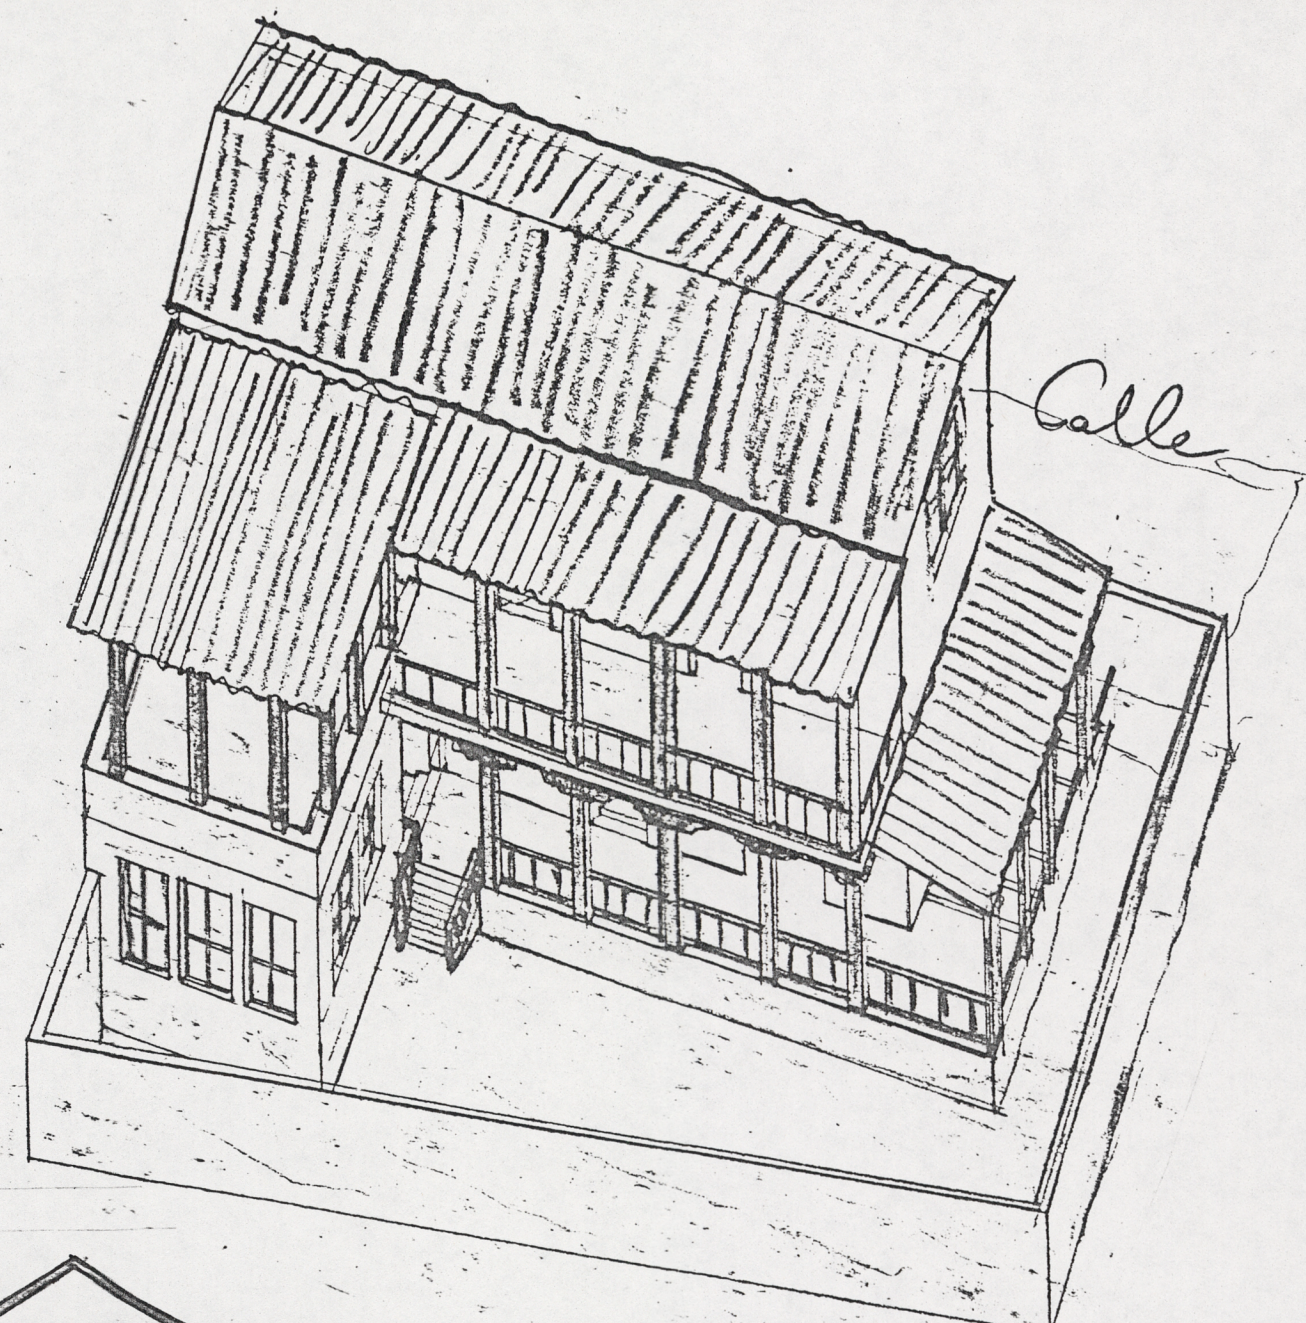

AXONOMETRIC

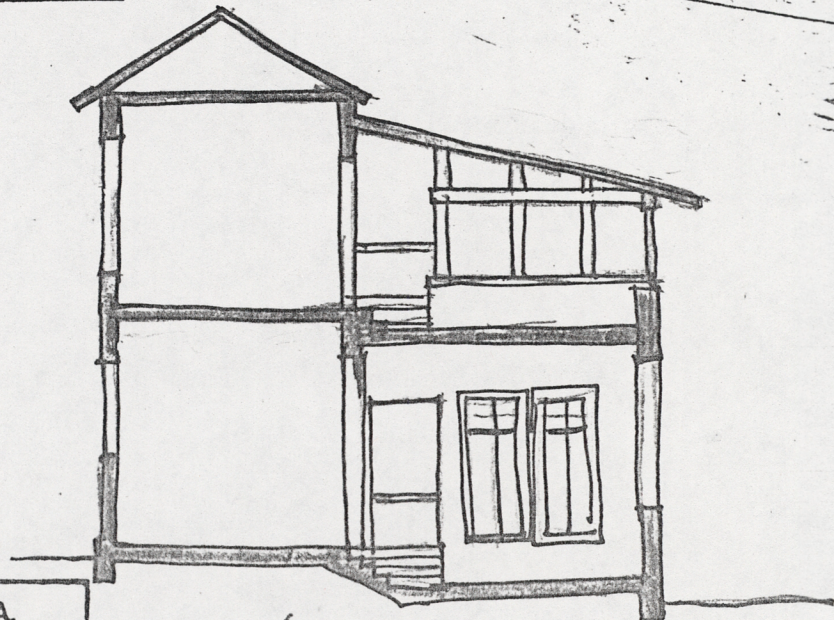

SECCION

LOTE : 31  
 J.J. GONZALEZ LOPEZ  
 1ª FASE: 58.8 m<sup>2</sup>  
 2ª FASE: 94.5 m<sup>2</sup> total

JUNTA DE VIVIENDA COMUNITARIA.  
 URBANIZACION LAS ARAUCARIAS.  
 Barrio Rosas de Cobol.

CENTER FOR ENVIRONMENTAL STRUCTURE  
 Architects and Contractors Berkeley, CA.