



LOTE: 35
 J. BAUTISTA FLOREZ F.
 1ª FASE: 70.5 m²
 2ª FASE: 79.0 m² total



1º PISO 5.00m
 PLANO ESCALA - 1:100 3.20m
 2º PISO

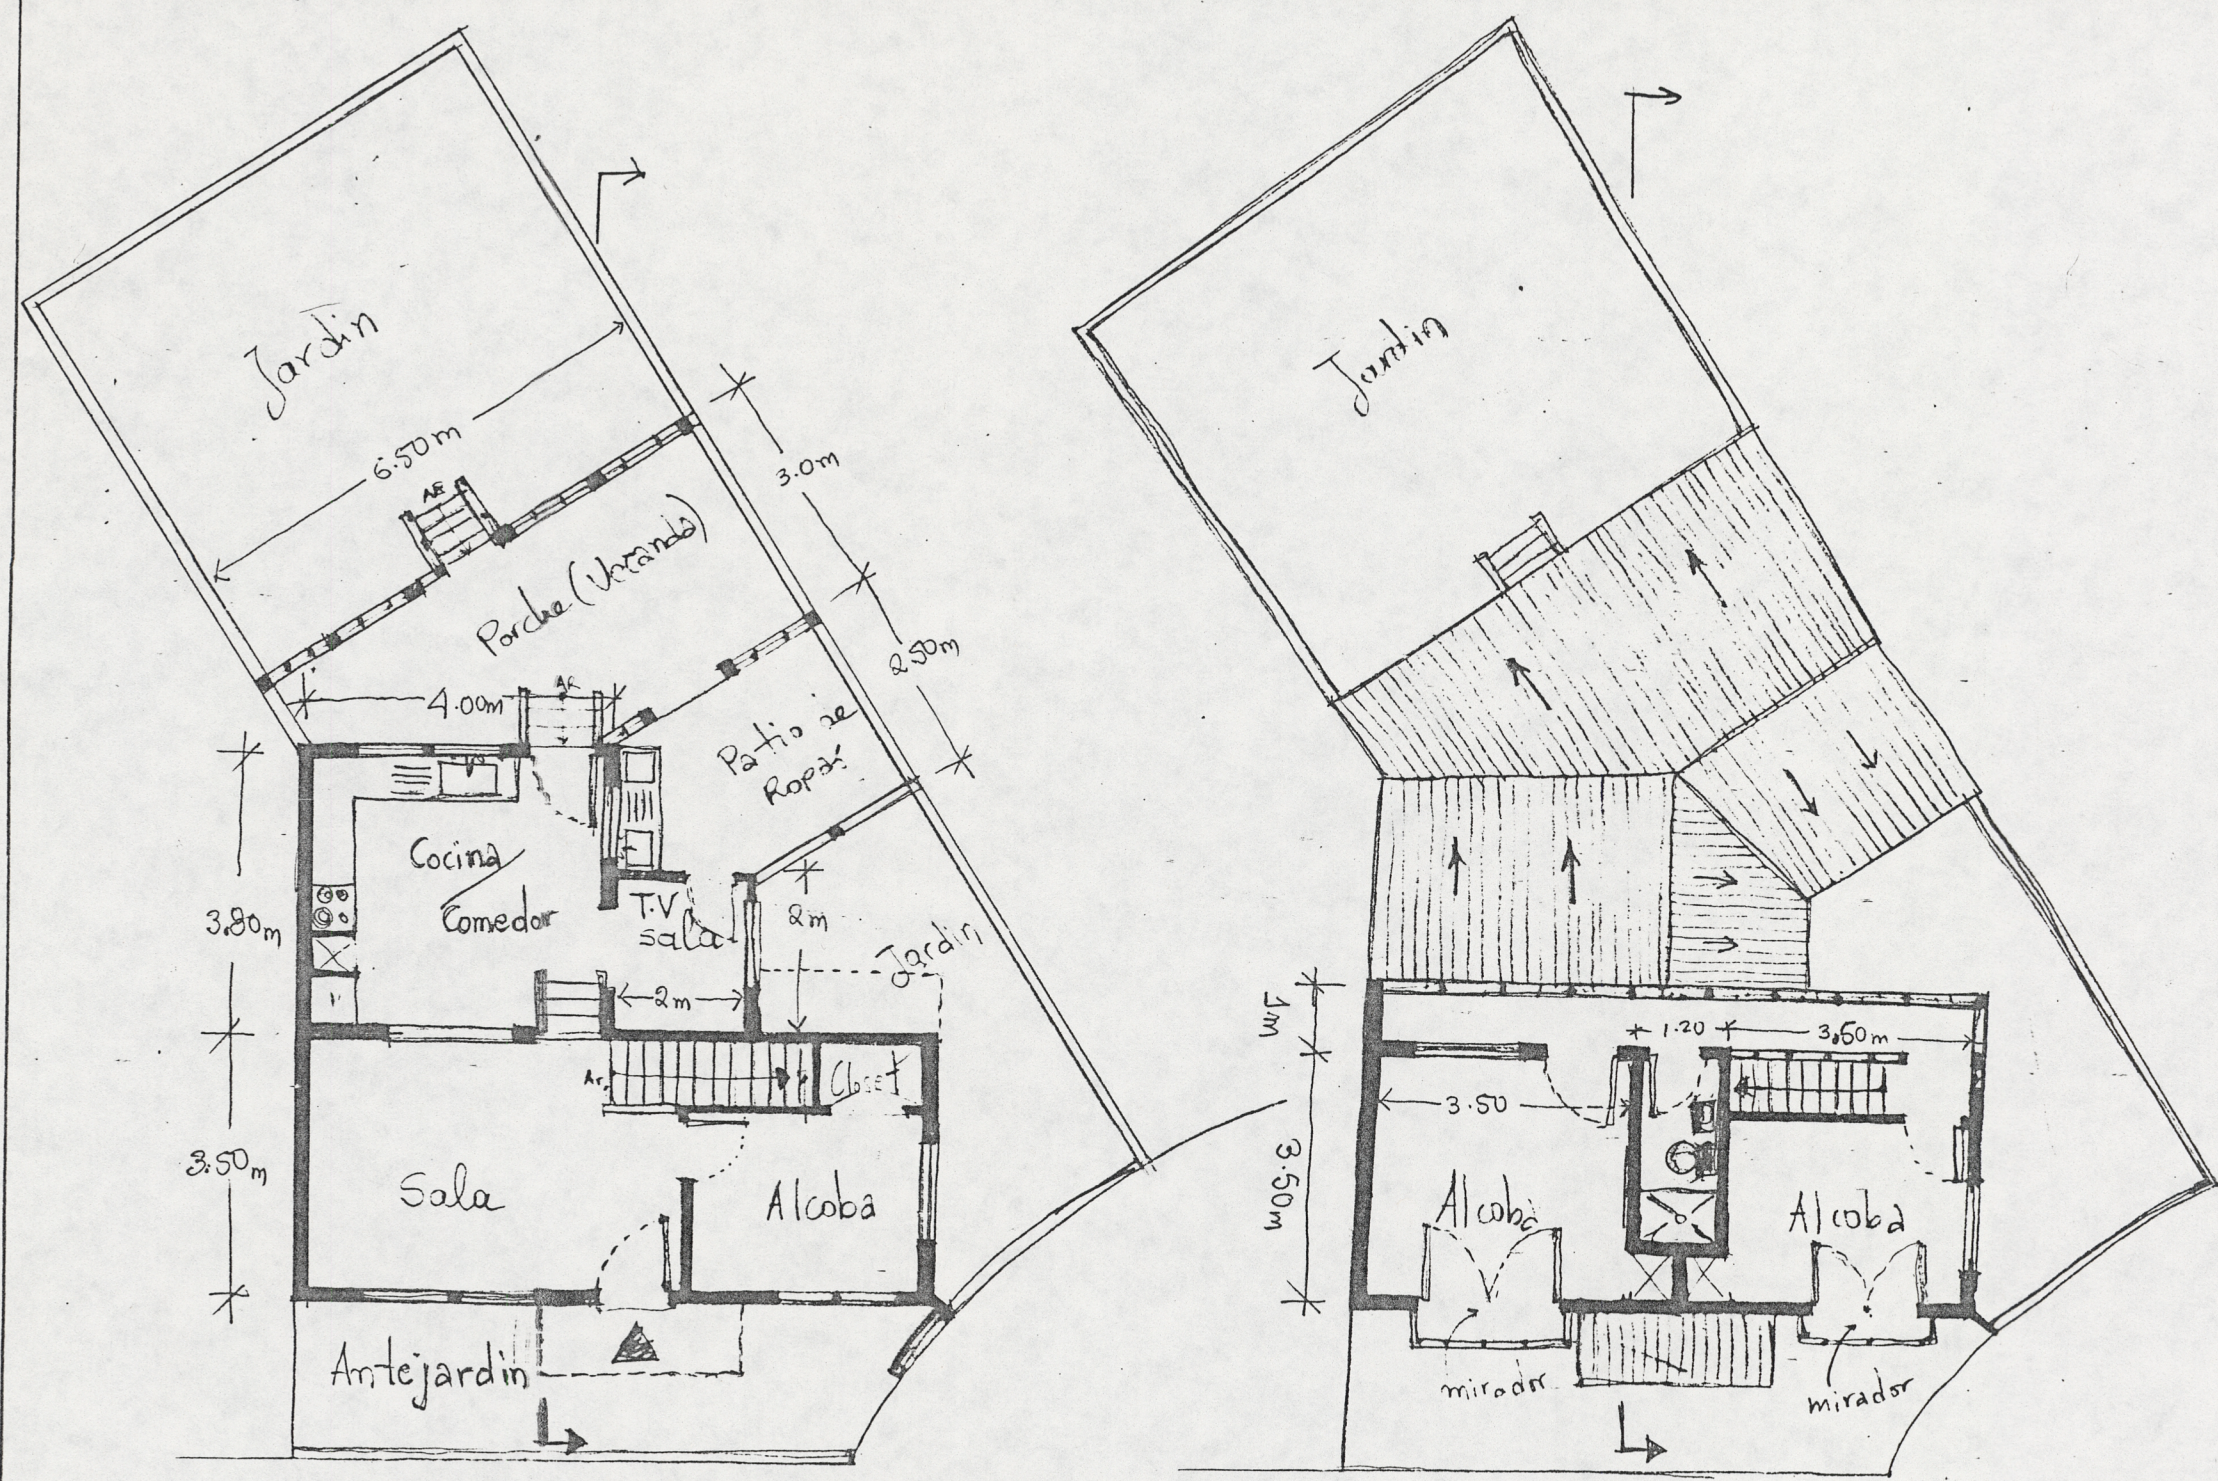

FACHADA

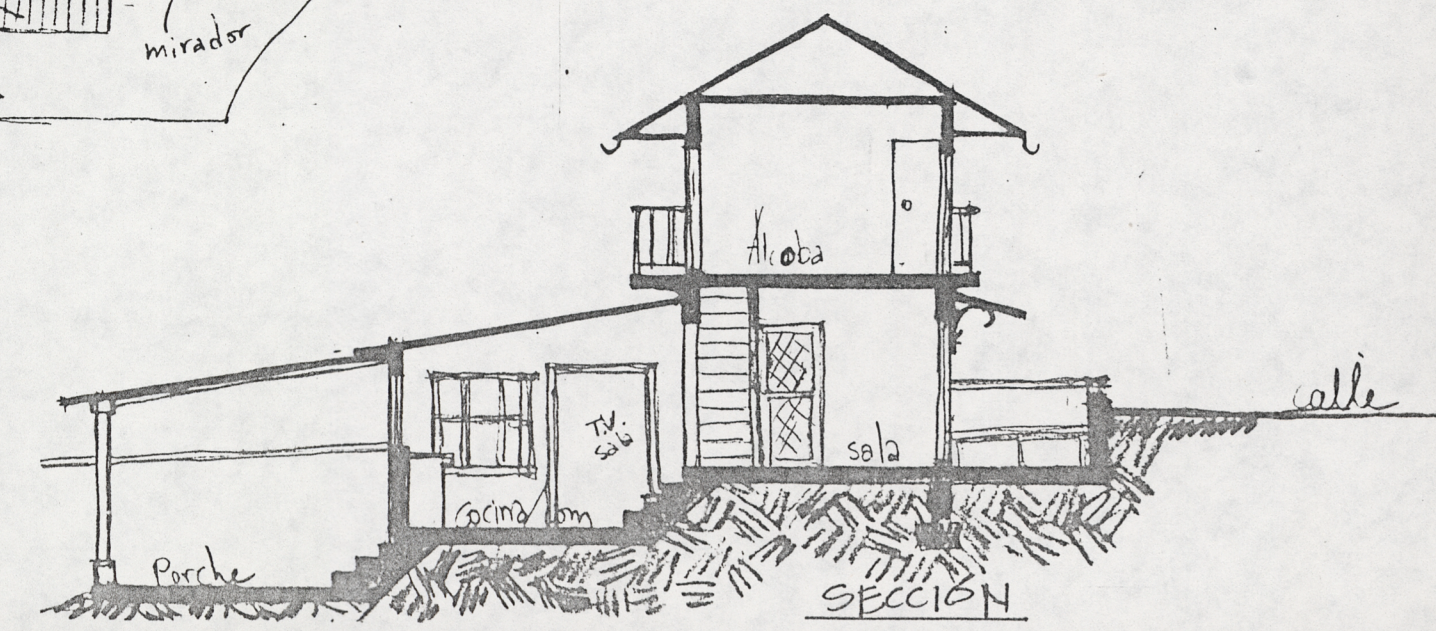

SECCION

CASA COMPLETA

JUNTA DE VIVIENDA COMUNITARIA.
 URBANIZACION LAS ARAUCARIAS.
 Santa Rosa de Cabal.

CENTER FOR ENVIRONMENTAL STRUCTURE
 Architects and Contractors Berkeley, CA.