


1º PISO

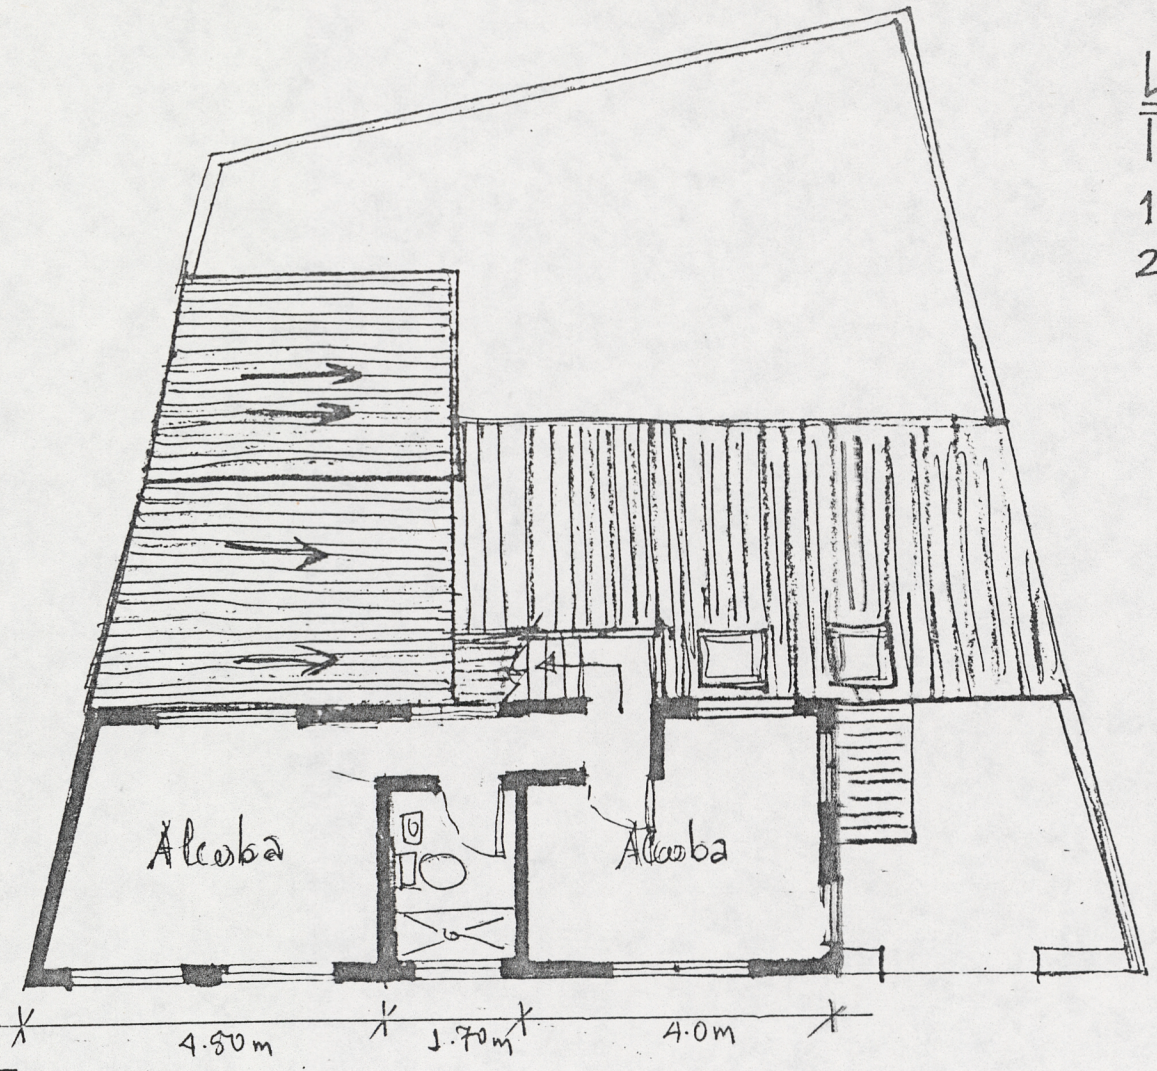

2º PISO

PLANO ESCALA - 1:100


LOTE: 39
I.E. ARCE

1ª FASE: 69.3 m²
2ª FASE: 84.0 m²
total

CASA COMPLETA



FACHADA

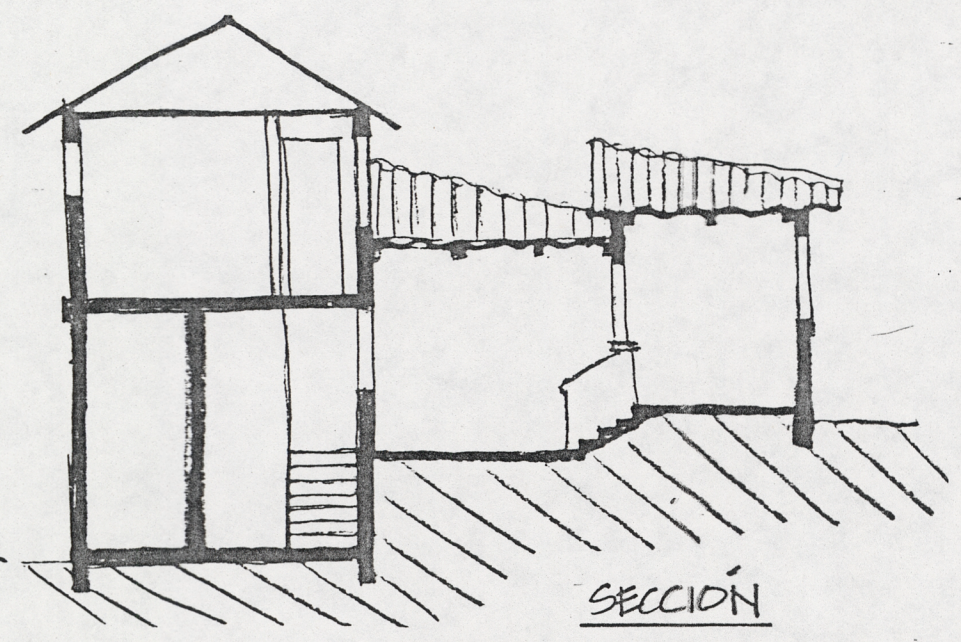

SECCION

JUNTA DE VIVIENDA COMUNITARIA.
ORGANIZACION LAS ABACUCARIAS.
Serie Pisos de Cobol.

CENTER FOR ENVIRONMENTAL STRUCTURE
Architects and Contractors Berkeley, CA.