


LOTE: 55  
 H.J. MONTES  
 1ª FASE: 97.0 m<sup>2</sup> total

PLANO ESCALA - 1:100

CASA COMPLETA

AXONOMETRICO

JUNTA DE VIVIENDA COMUNITARIA.  
 URBANIZACION LAS ARAUCARIAS.  
 Barrio Rosas de Cabel.

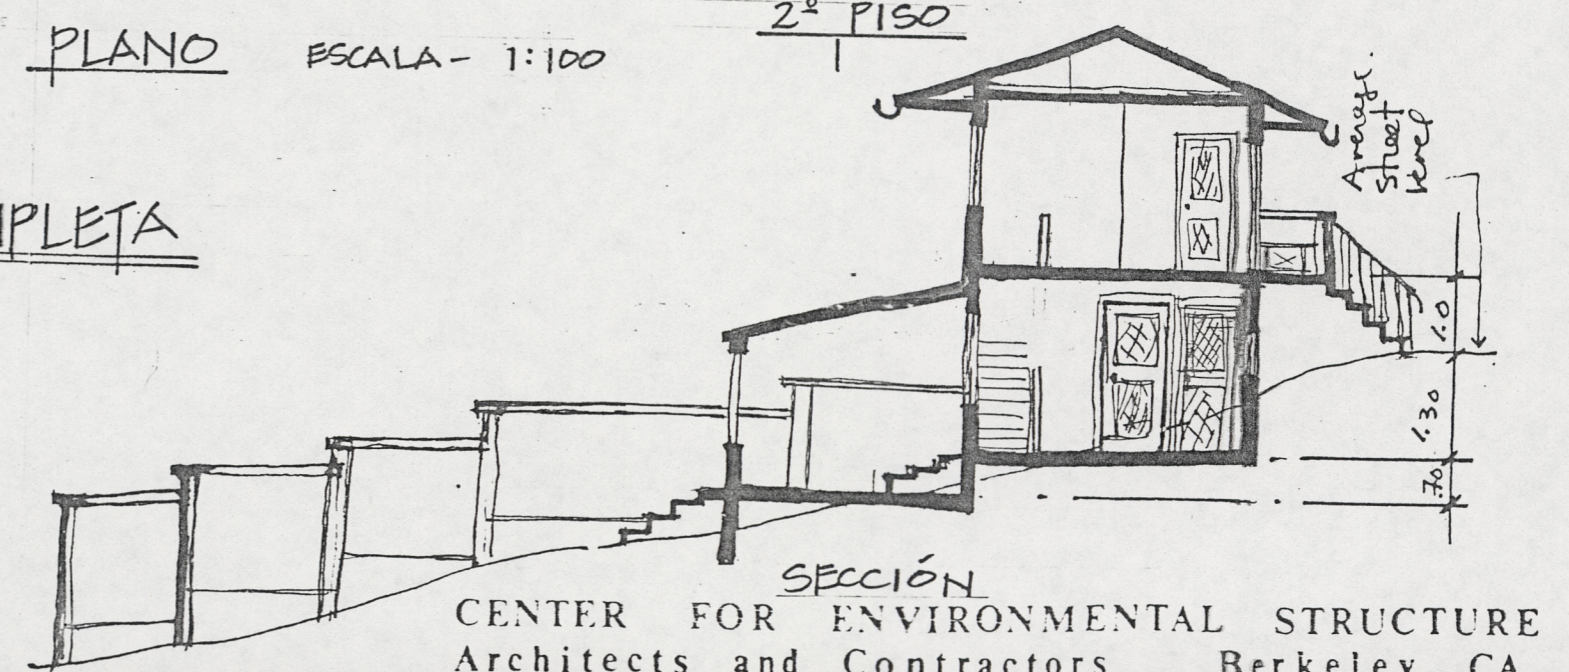

CENTER FOR ENVIRONMENTAL STRUCTURE  
 Architects and Contractors Berkeley, CA.