


LOTE: 59


I. LOPEZ C.

1ª FASE: 97.0 m² total

CASA COMPLETA

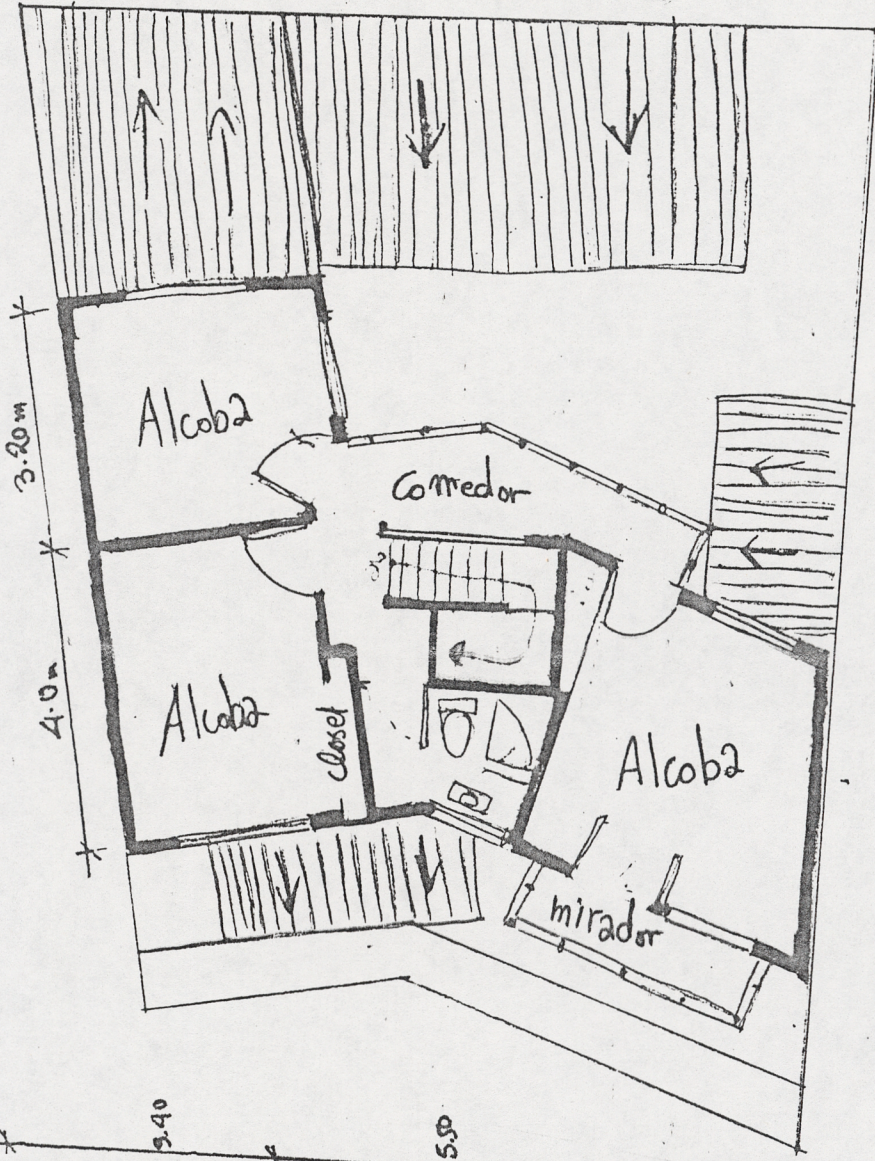

2º PISO

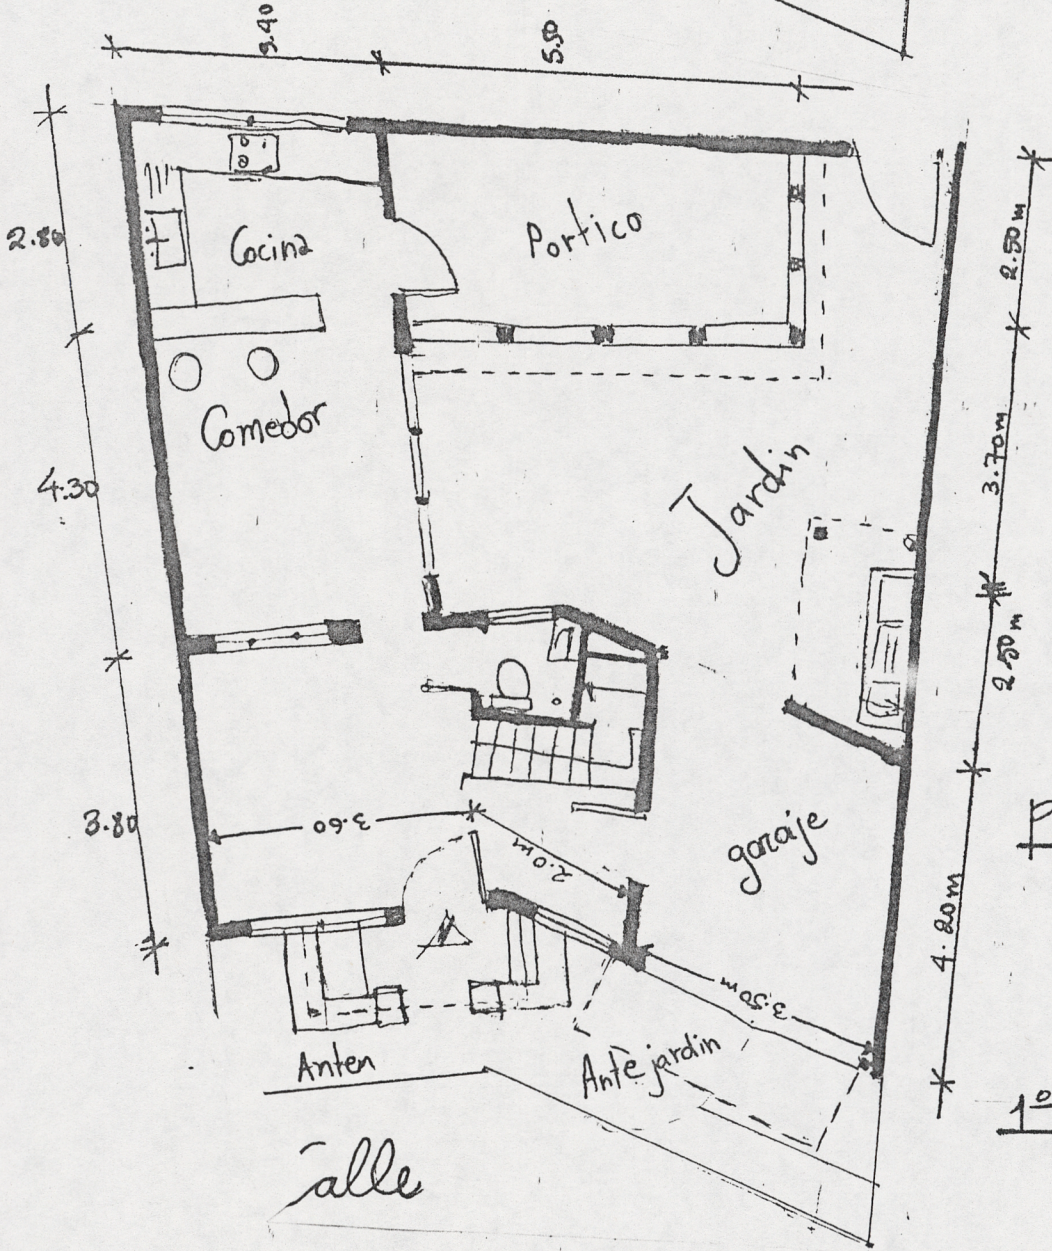

PLANO ESCALA - 1:100

1º PISO



FACHADA

JUNTA DE VIVIENDA COMUNITARIA.
ORGANIZACION LAS RAJACARIAS.
Barrio Base de Casali.

CENTER FOR ENVIRONMENTAL STRUCTURE
Architects and Contractors
Berkeley, CA.