

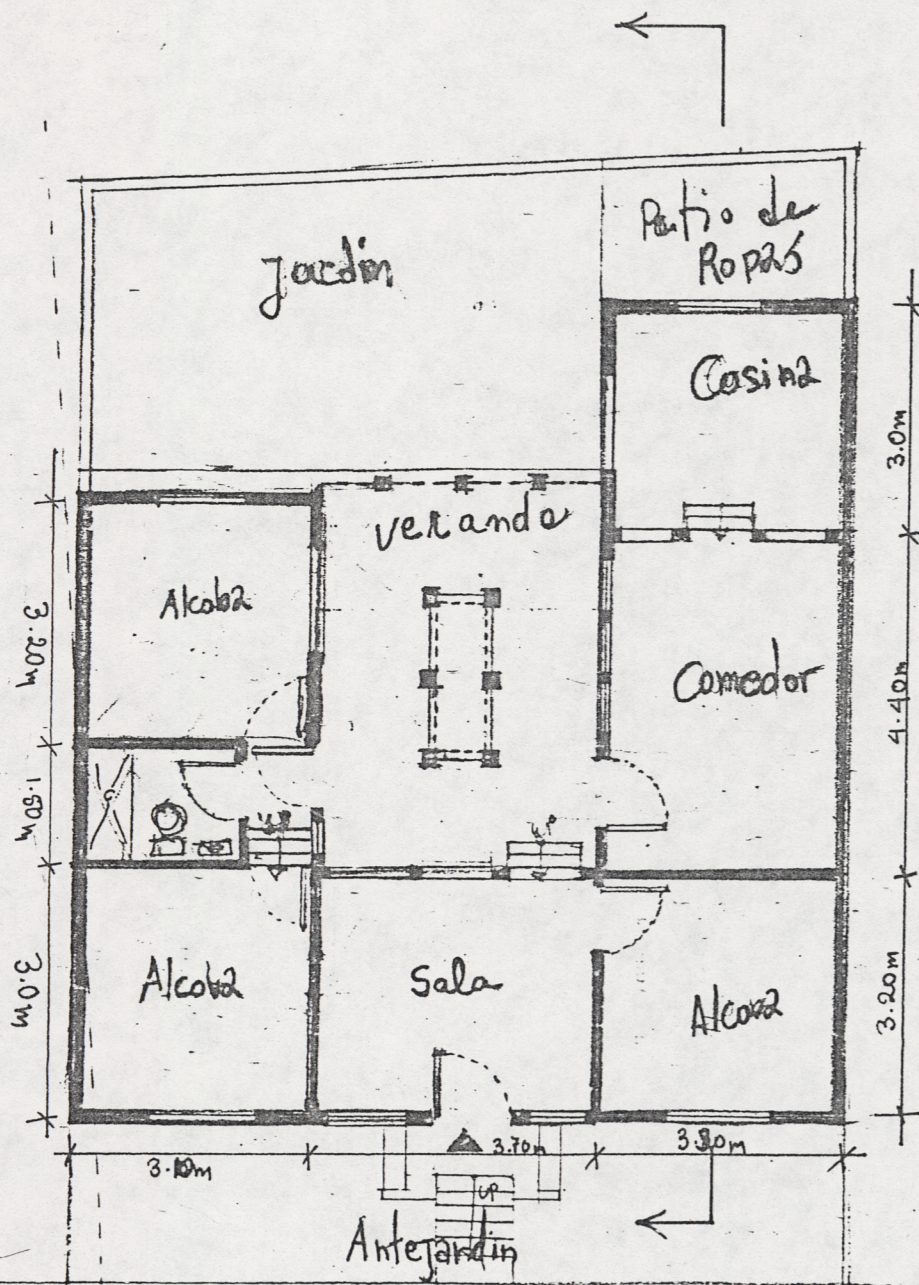


CASA COMPLETA

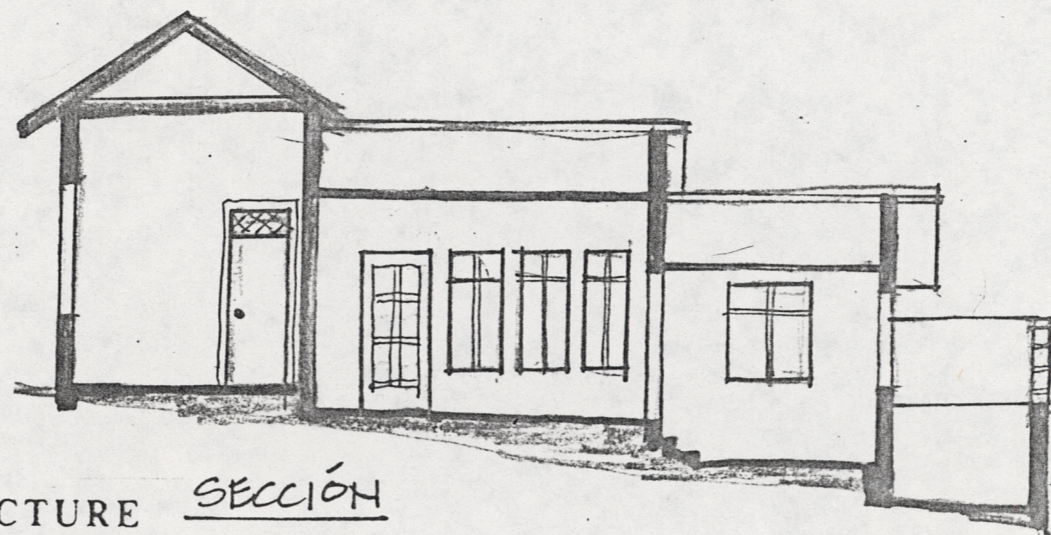

Calle 1º PISO
PLANO ESCALA - 1:100

CENTER FOR ENVIRONMENTAL STRUCTURE
 Architects and Contractors Berkeley, CA.

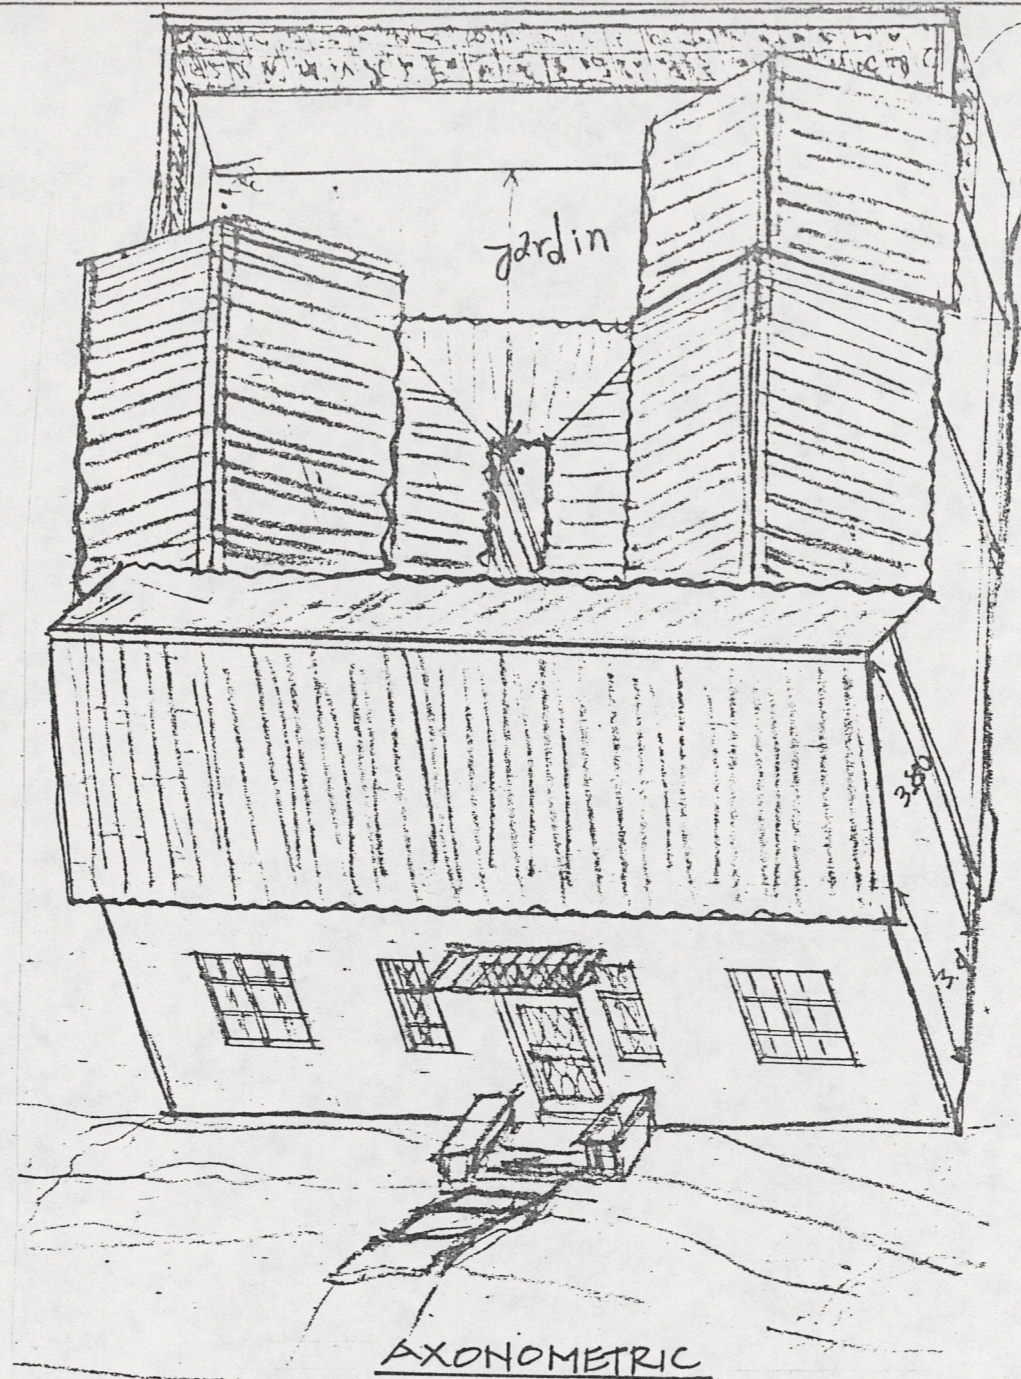

LOTE: 66

J. GISLEY LOAIZA G.

1ª FASE: 70.5 m²

2ª FASE: 79.0 m² total

JUNTA DE VIVIENDA COMUNITARIA.
 URBANIZACION LAS ARAUCARIAS.
 Santa Rosa de Cabal.