



Bench - Front Elevation $1/2"$

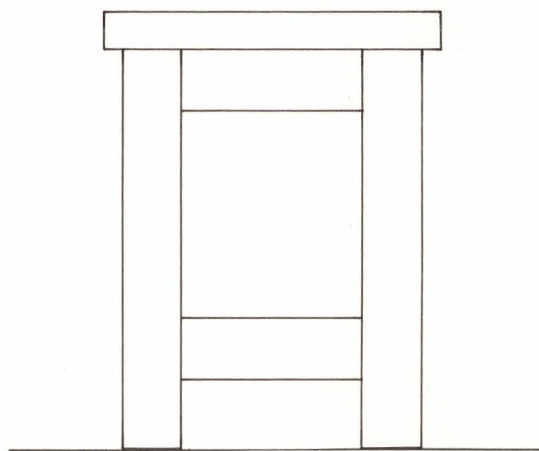

Bench - Side Elevation $1/2"$

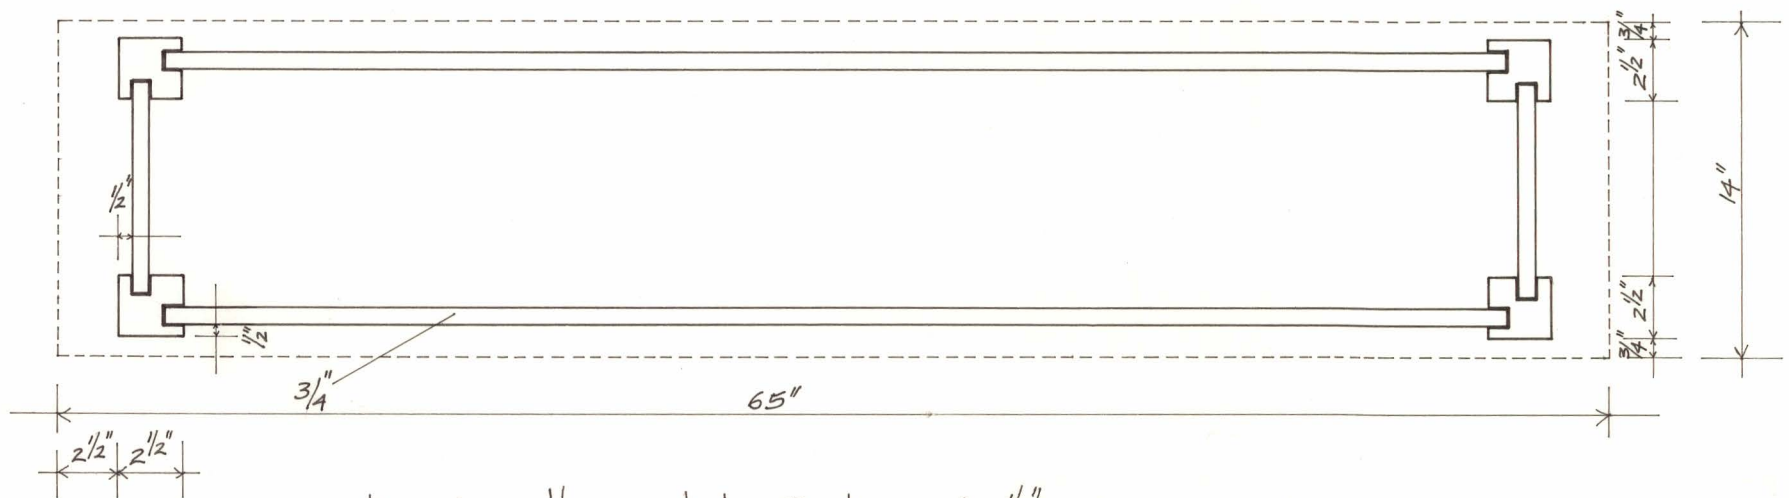

Bench - Horizontal Section $1/2"$