

EXISTING WALL

For the
existing wall

①

2' 9"

②

1' 3"

③

1' 10 1/4"


④

5' 2"

⑤

2' 6"

5 3/4"

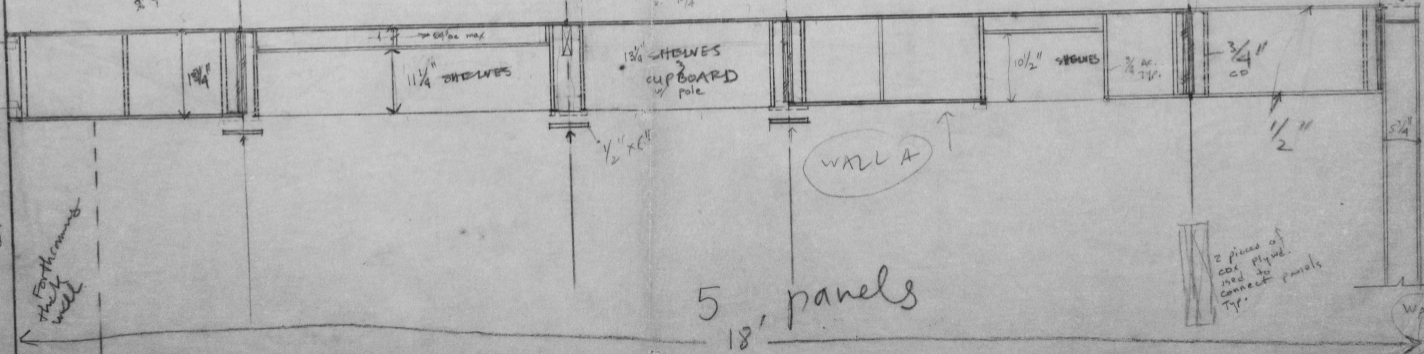

corner

WALL A

5 panels

WALL B