




PITCHED ROOF AND CEILING CROSS SECTION

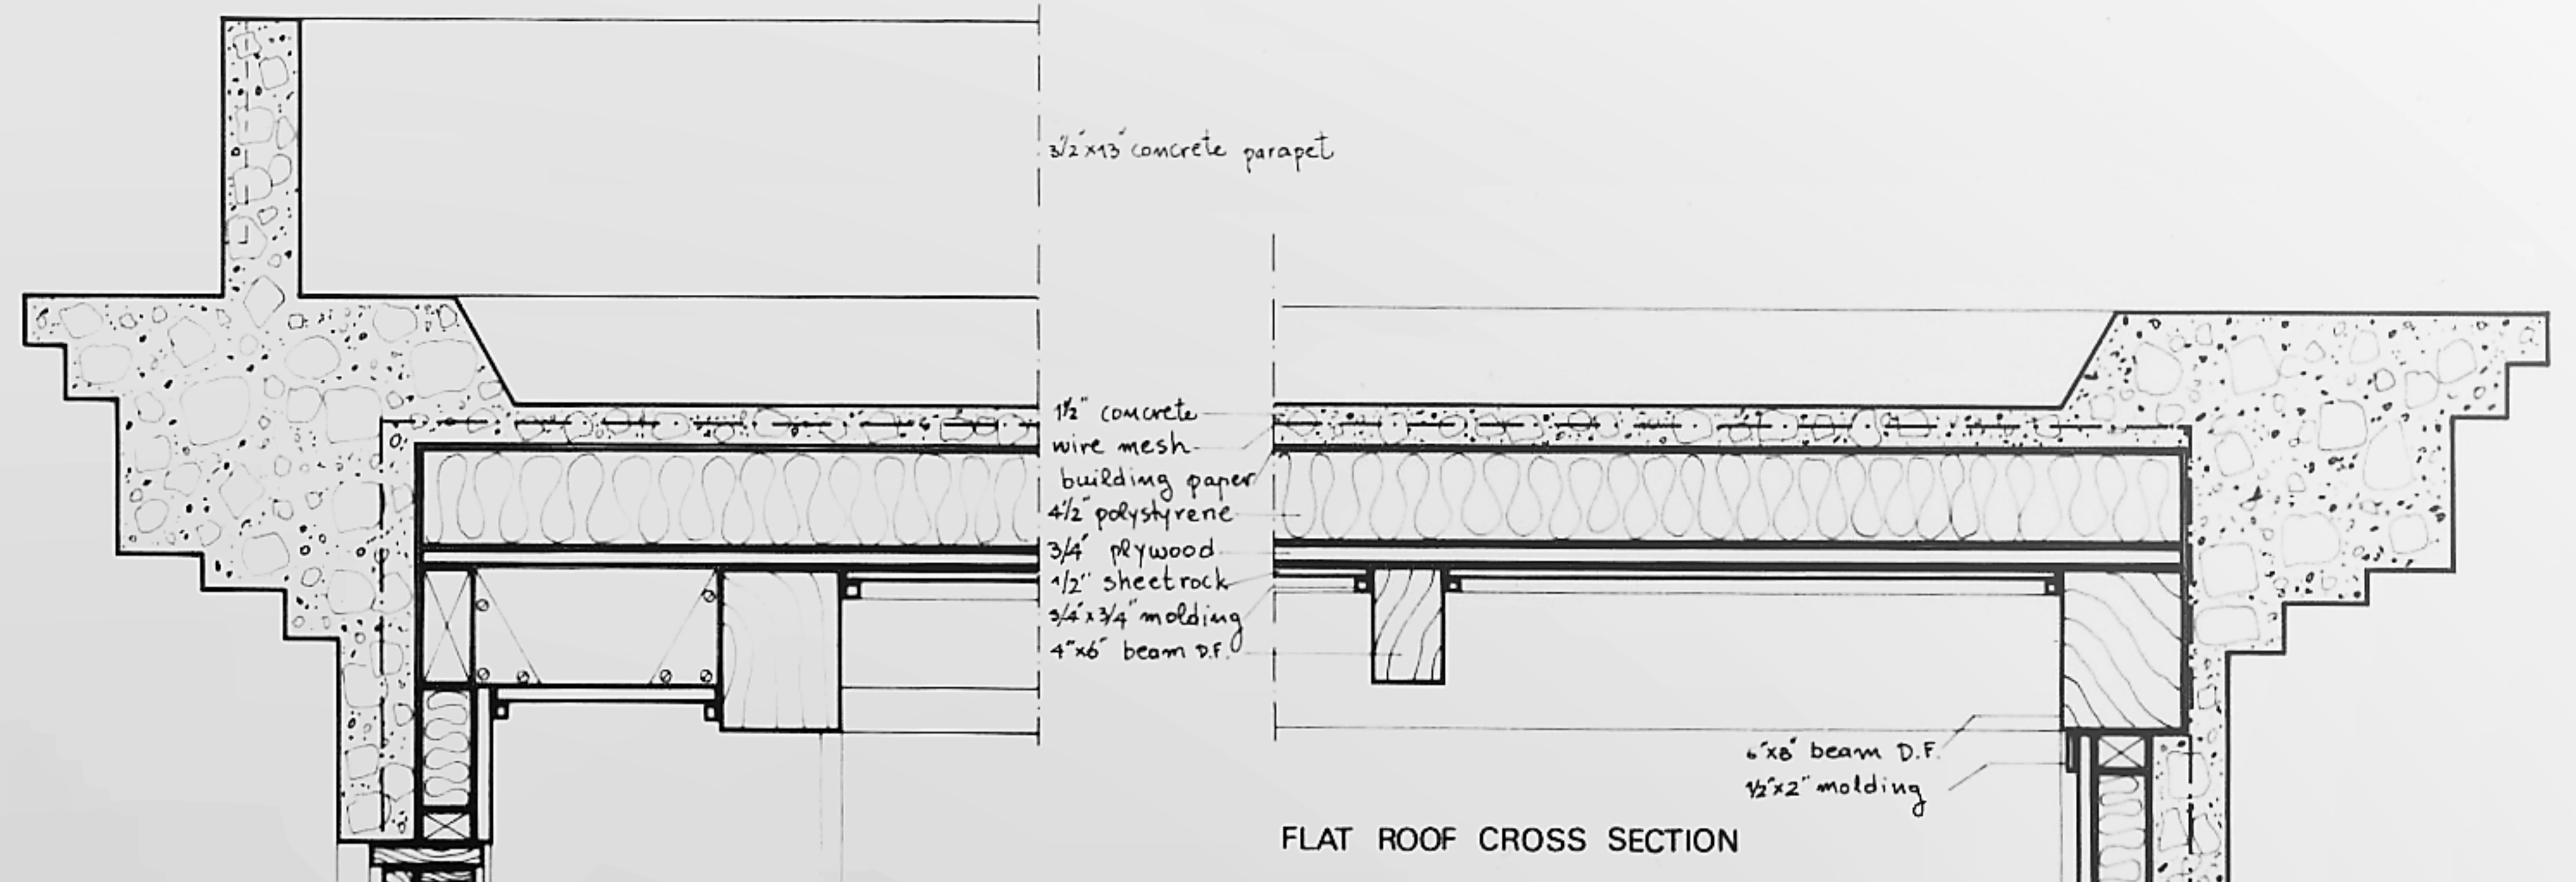


FLAT ROOF CROSS SECTION

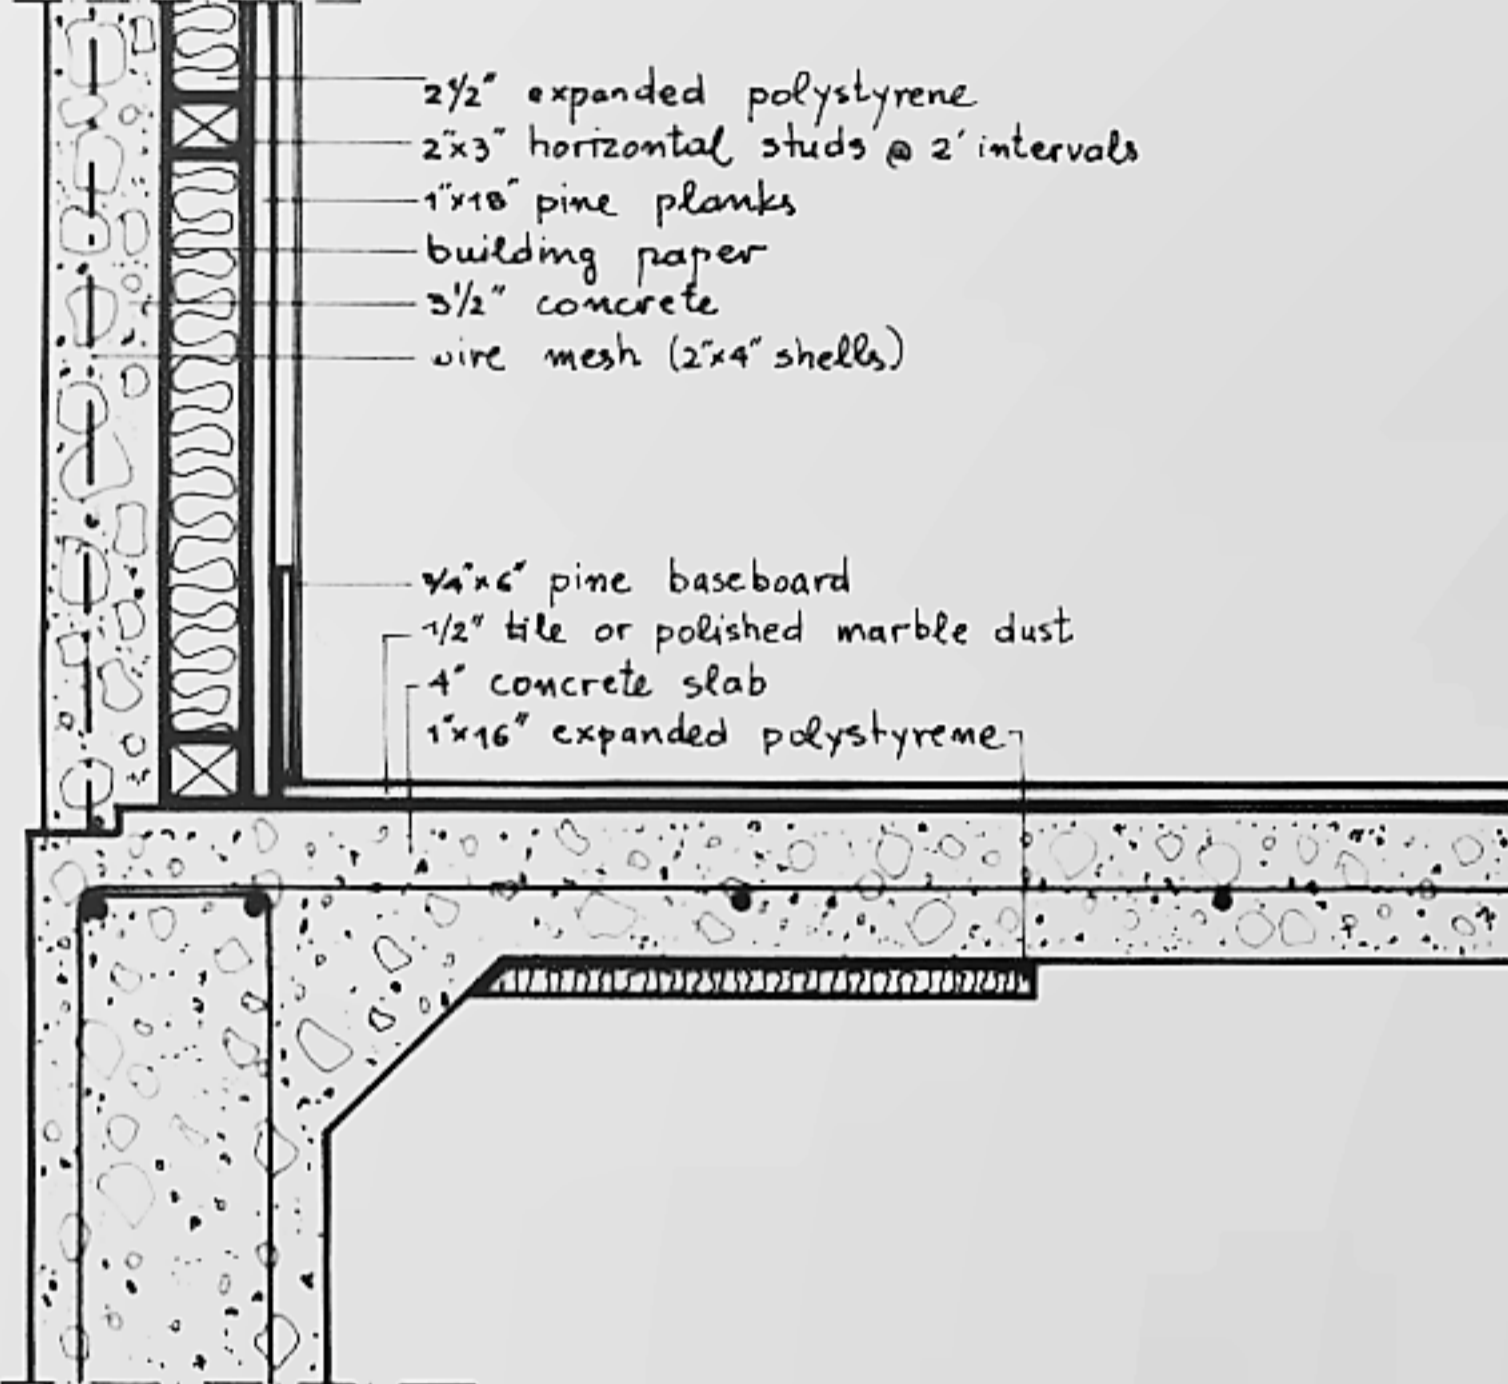


FLOOR AND TYPICAL WALL VERTICAL SECTION

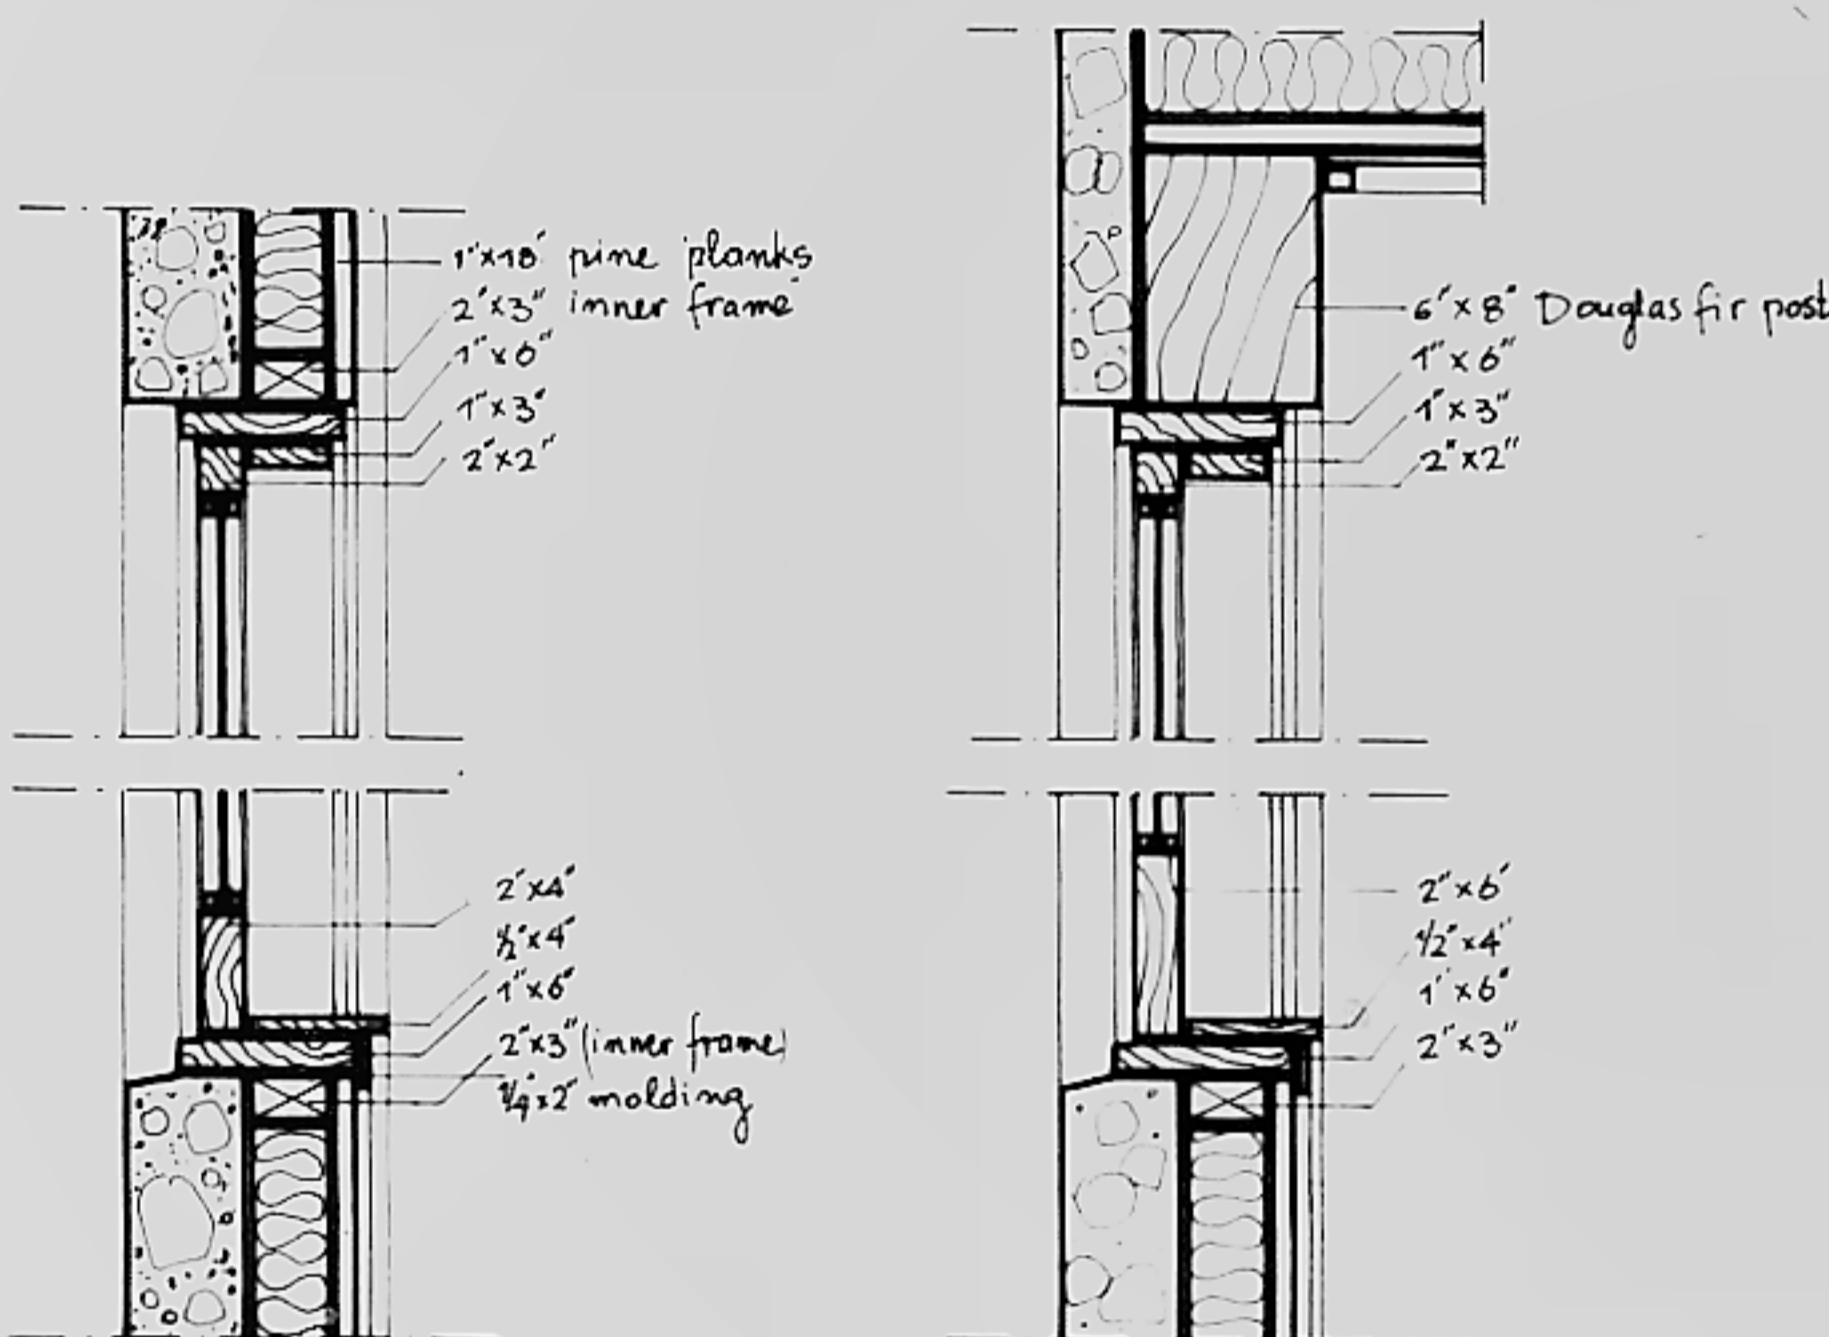


VERTICAL WINDOW SECTIONS

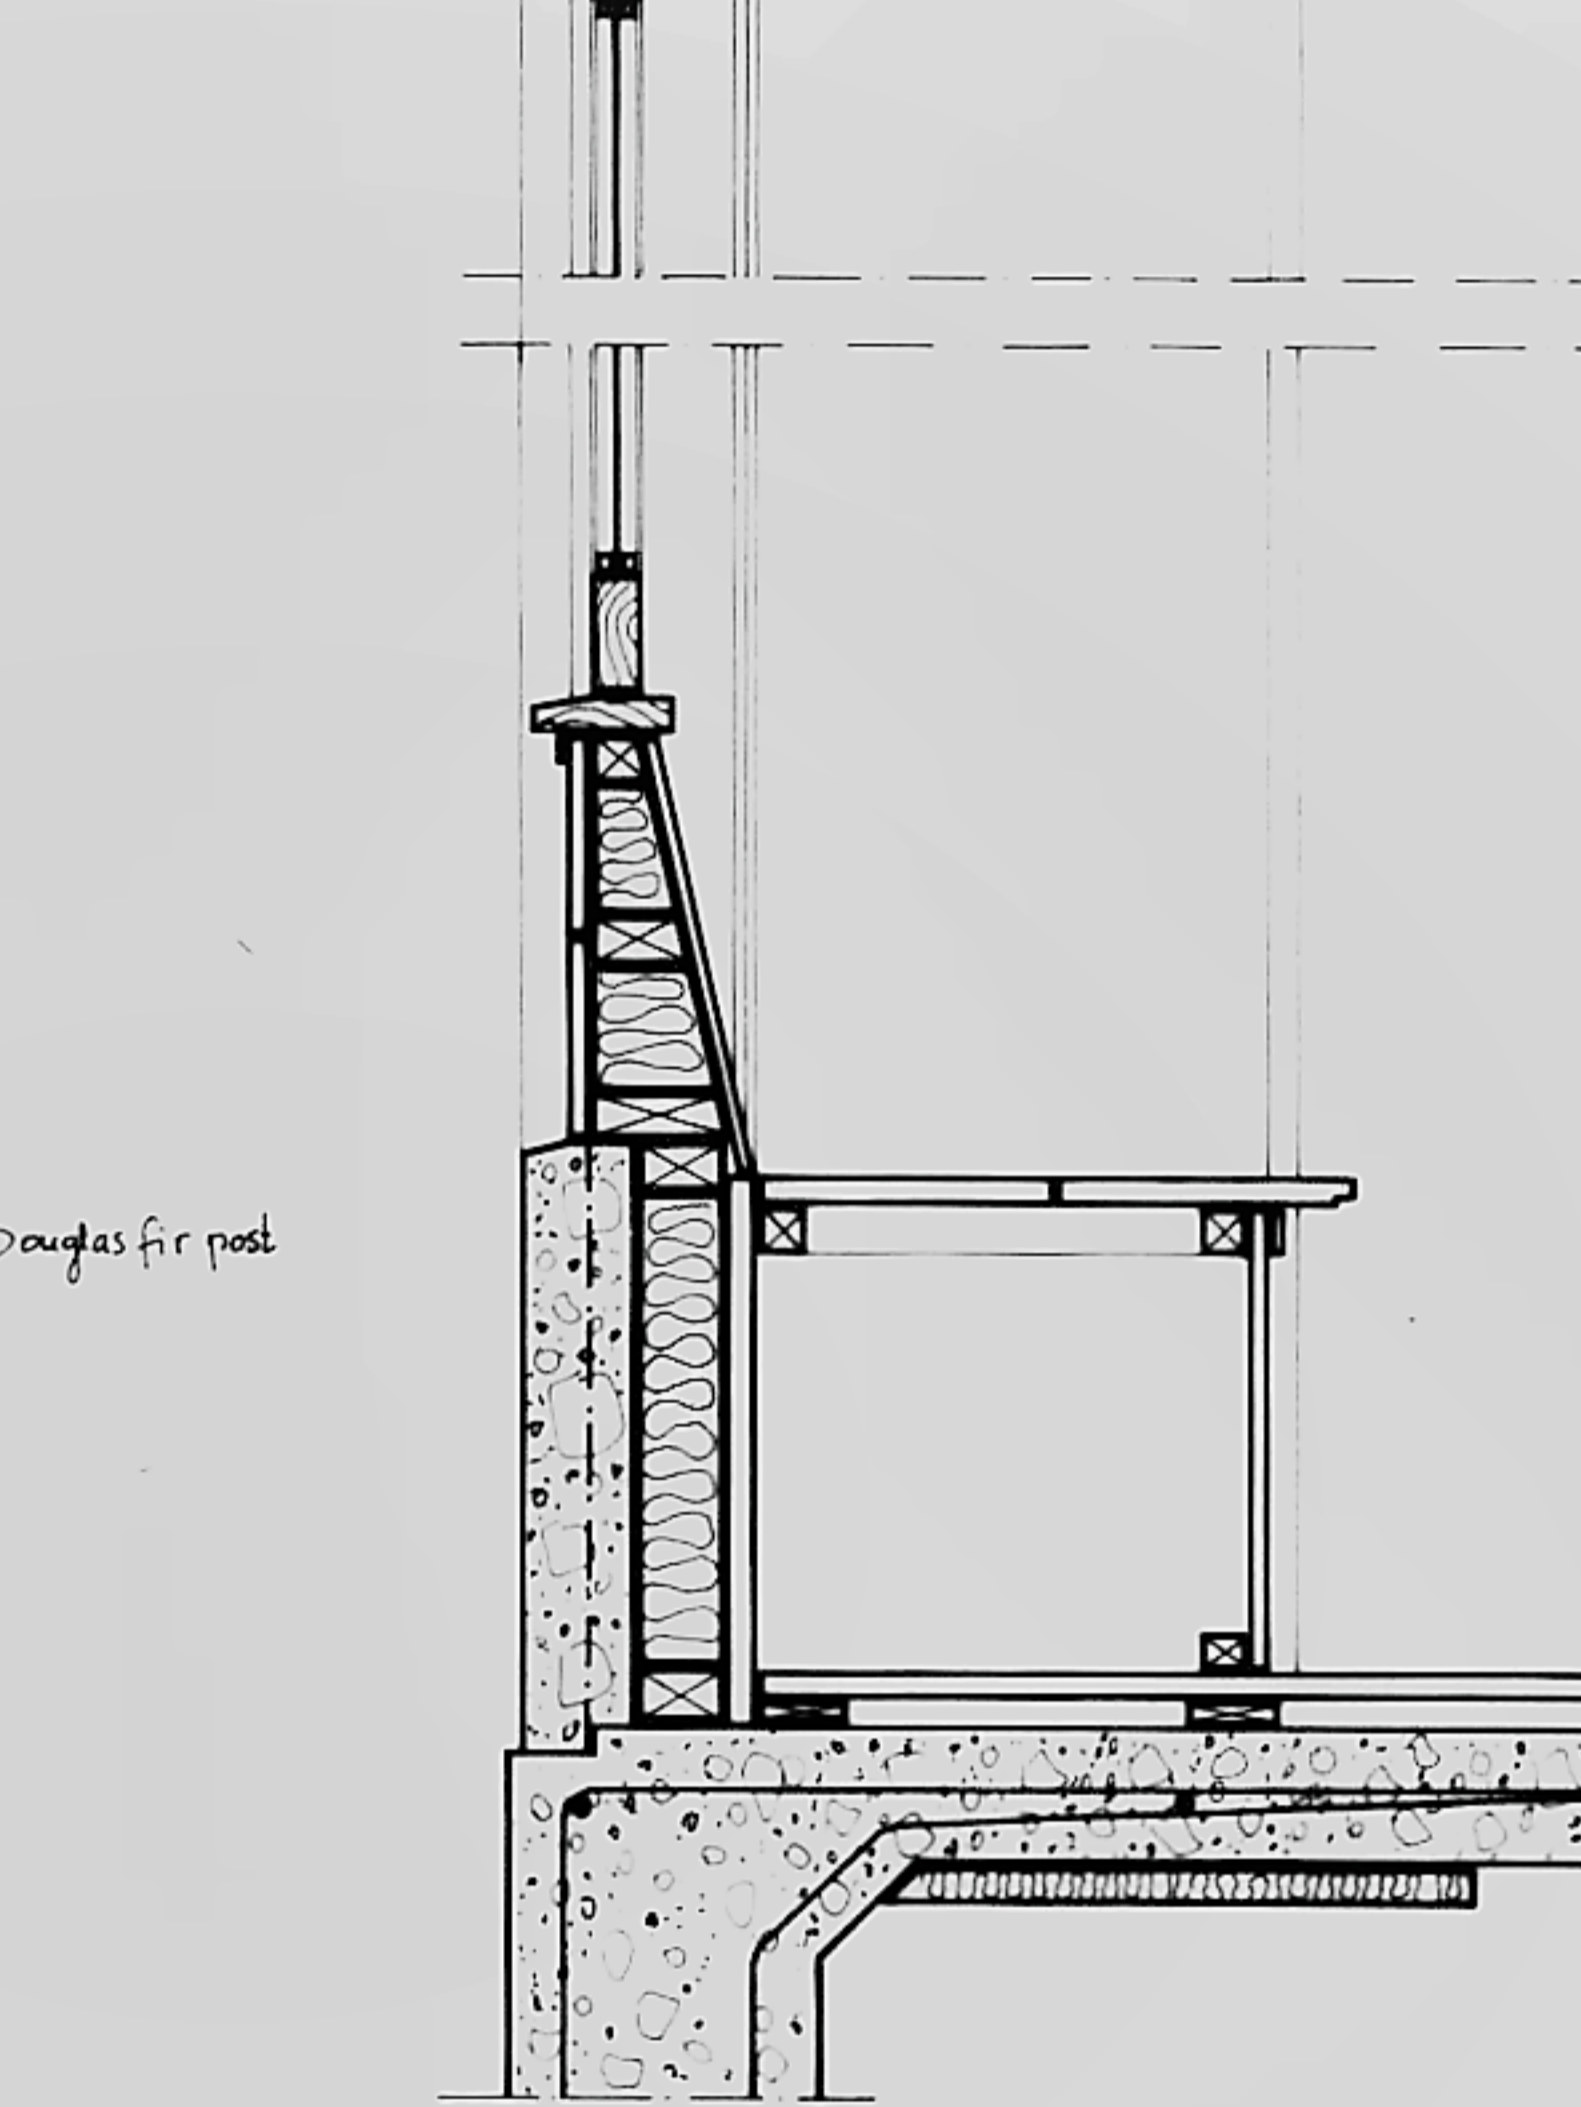


STUDIO WALL, ROOF AND WINDOW SEAT VERTICAL SECTION

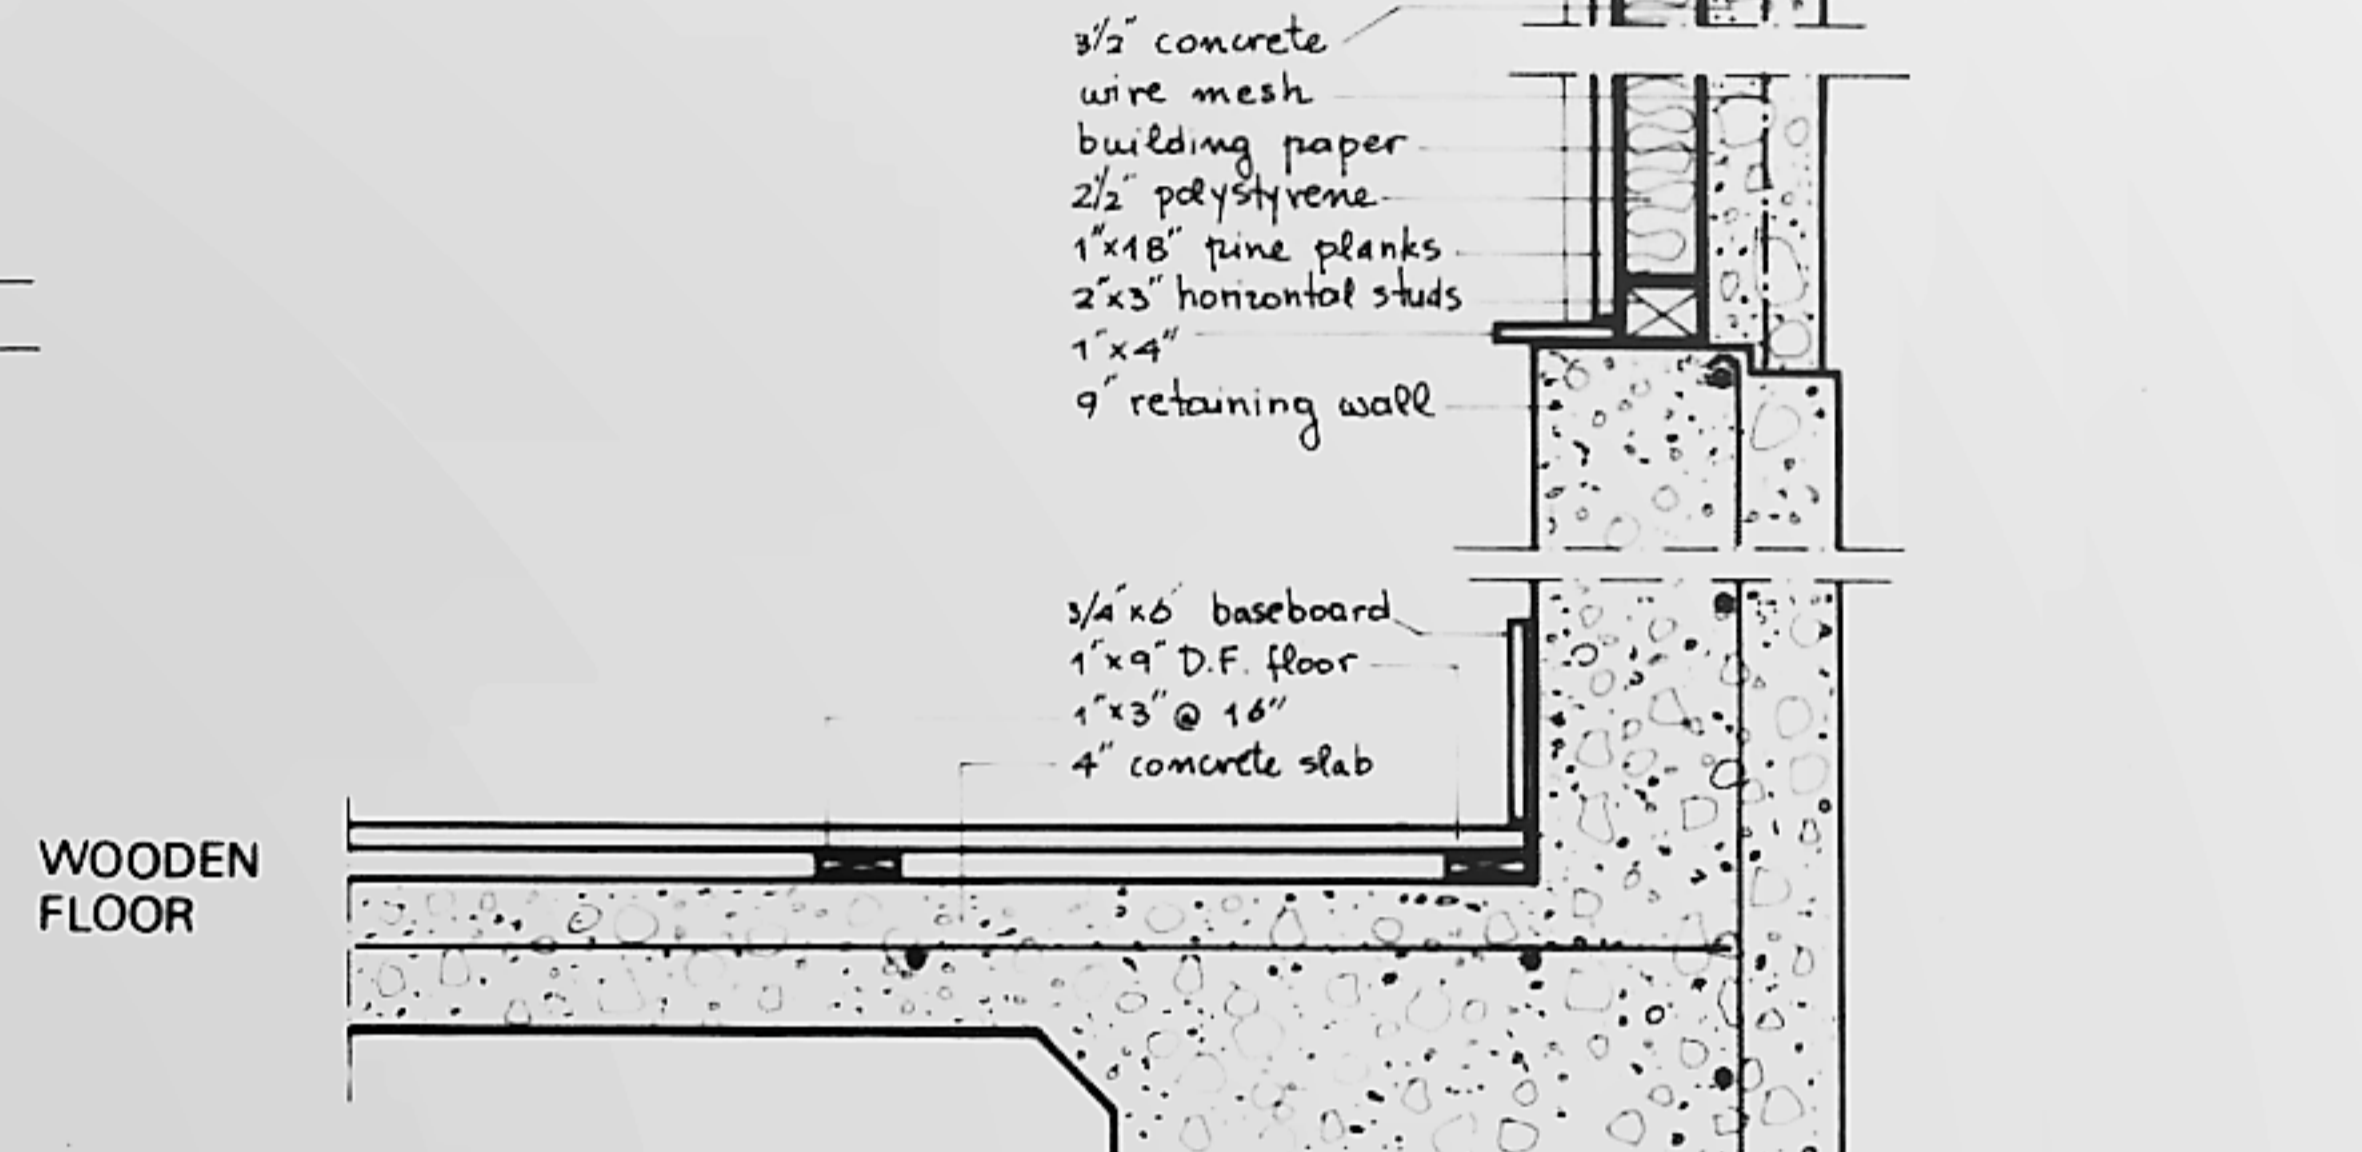


RETAINING WALL AND WALL CONNECTION

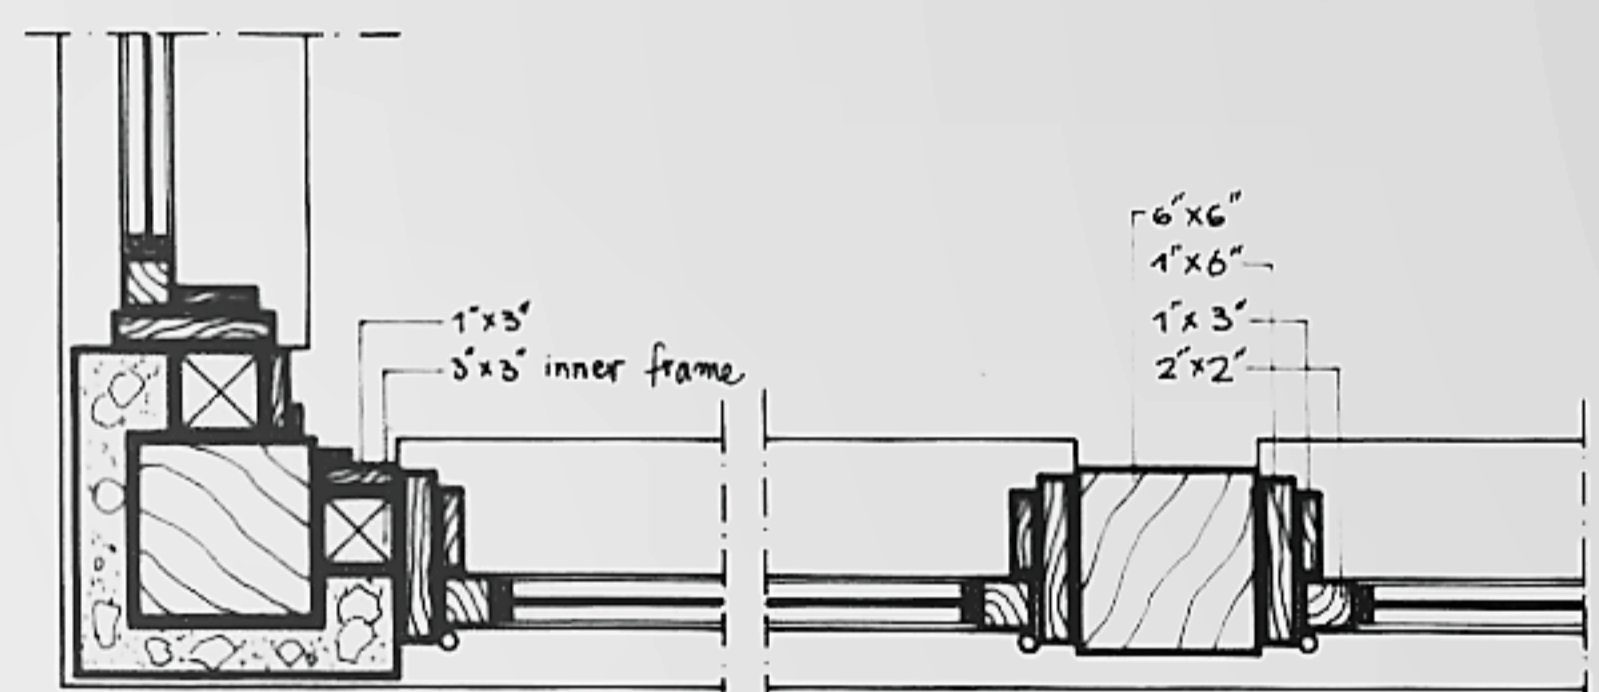


LIBRARY WINDOW HORIZONTAL SECTION

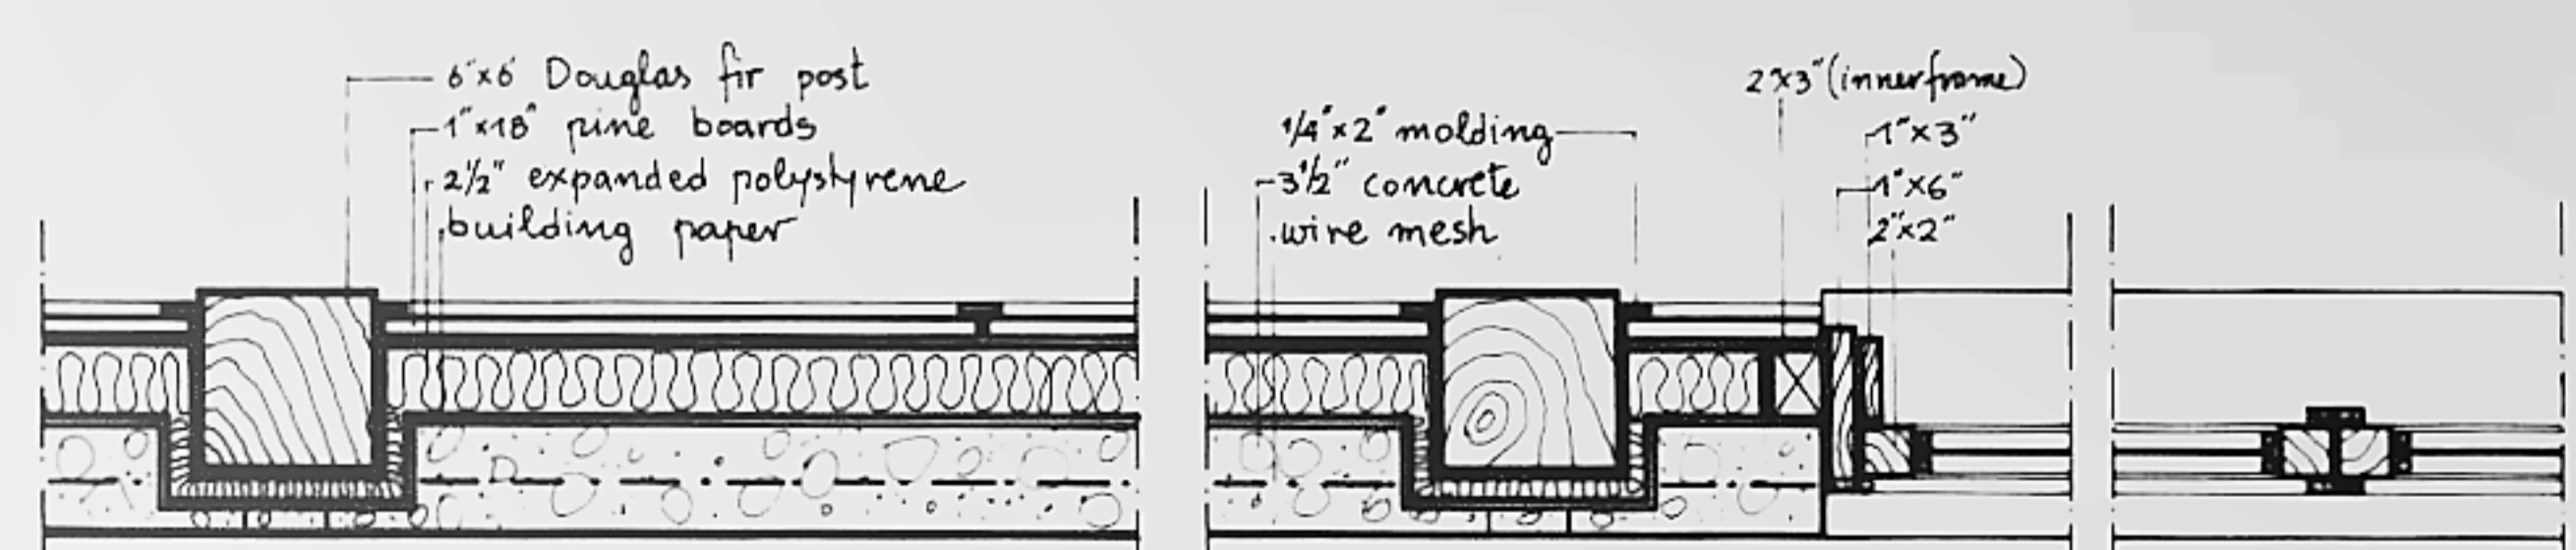


TYPICAL WALL AND WINDOW HORIZONTAL SECTION

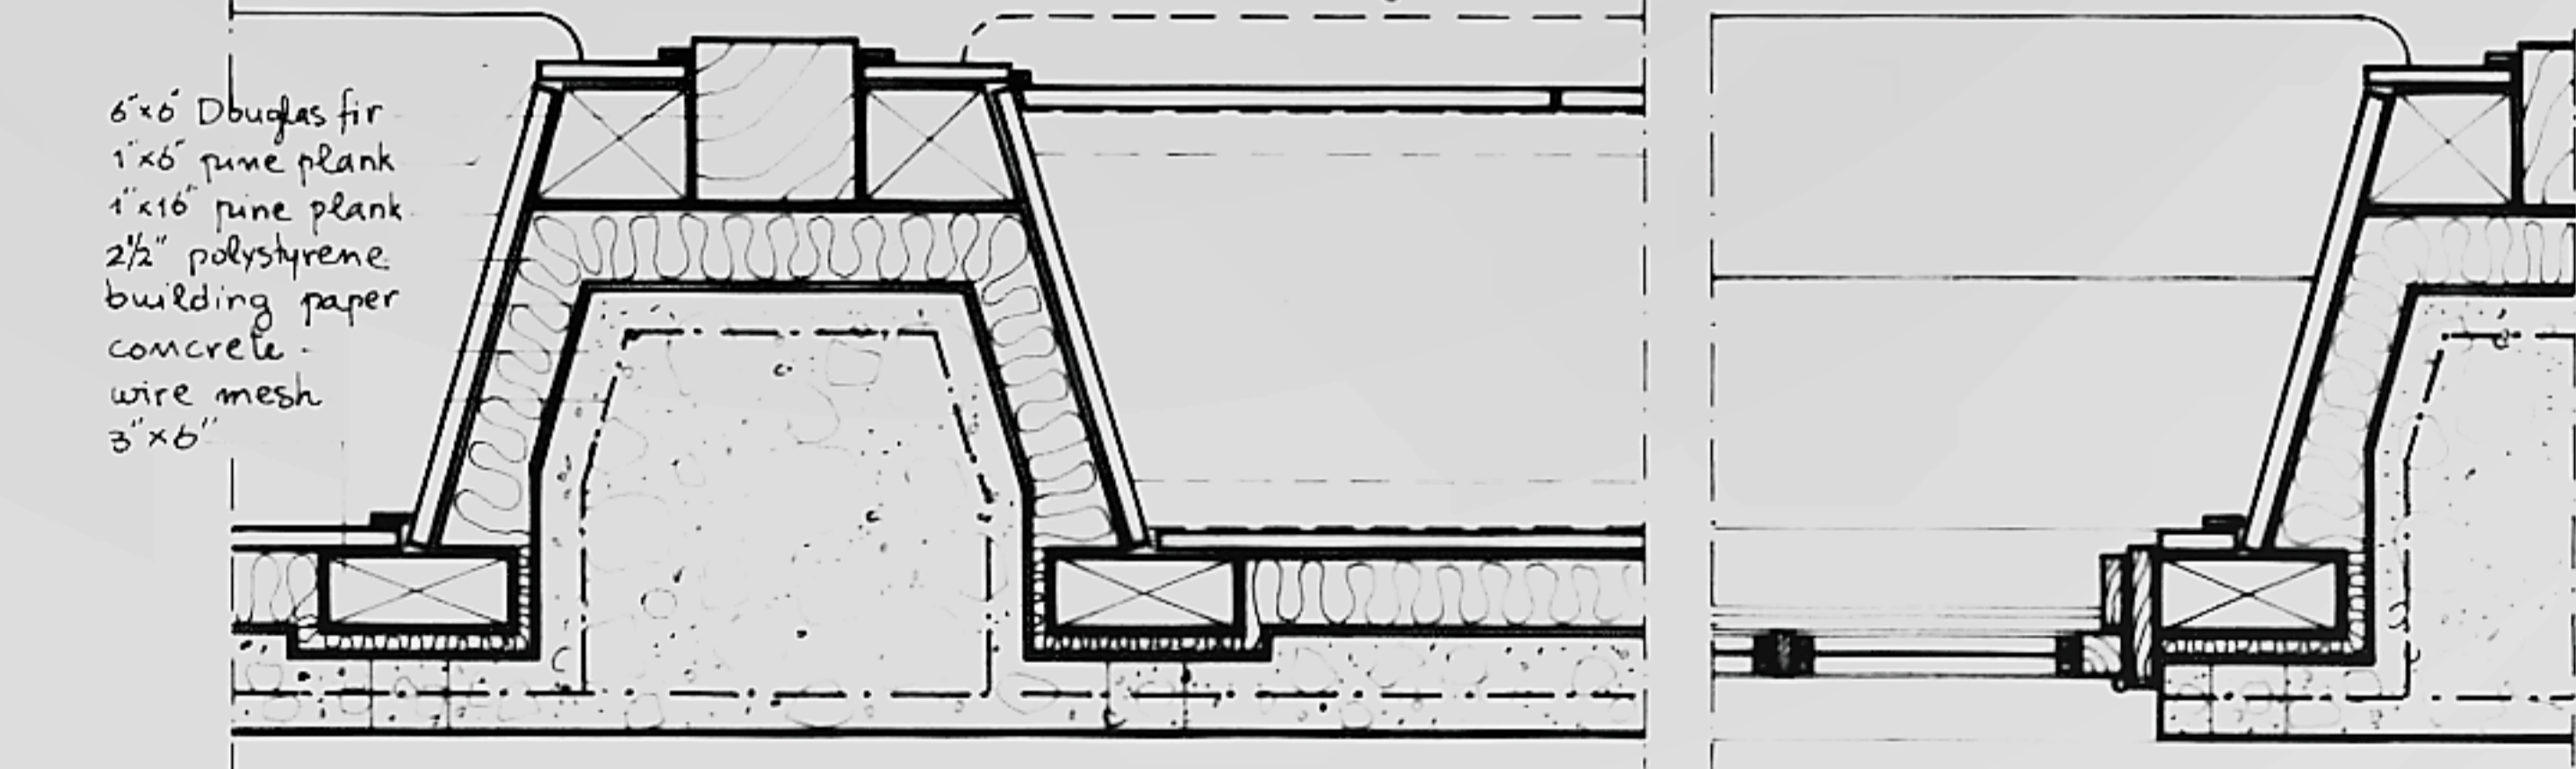


STUDIO WALL AND WINDOW SEAT - HORIZONTAL SECTION

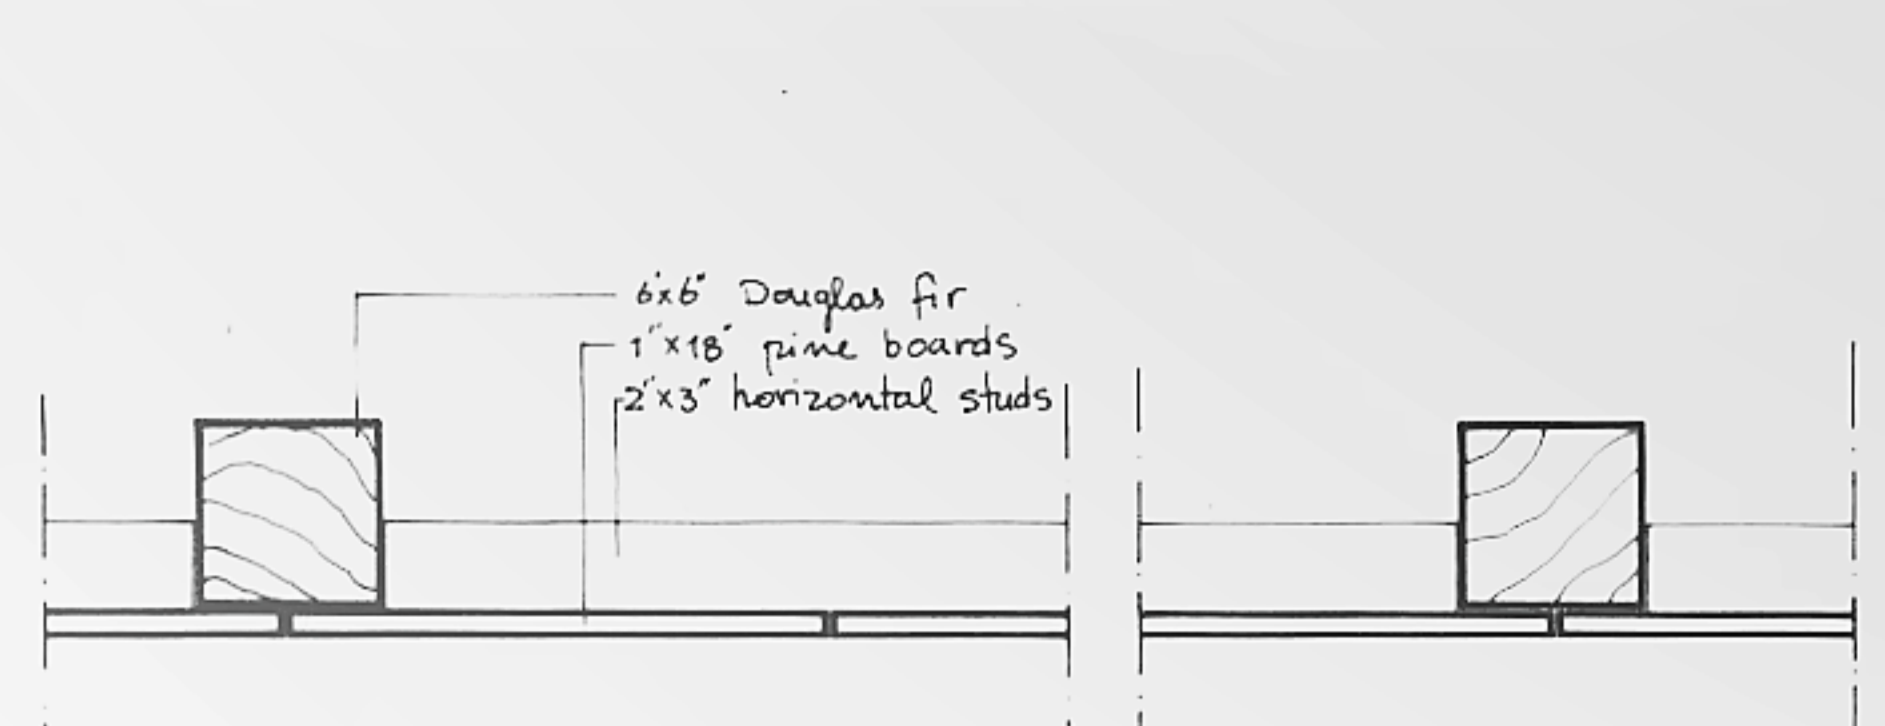


CARPORT AND WORKSHOP WALL - HORIZONTAL SECTION

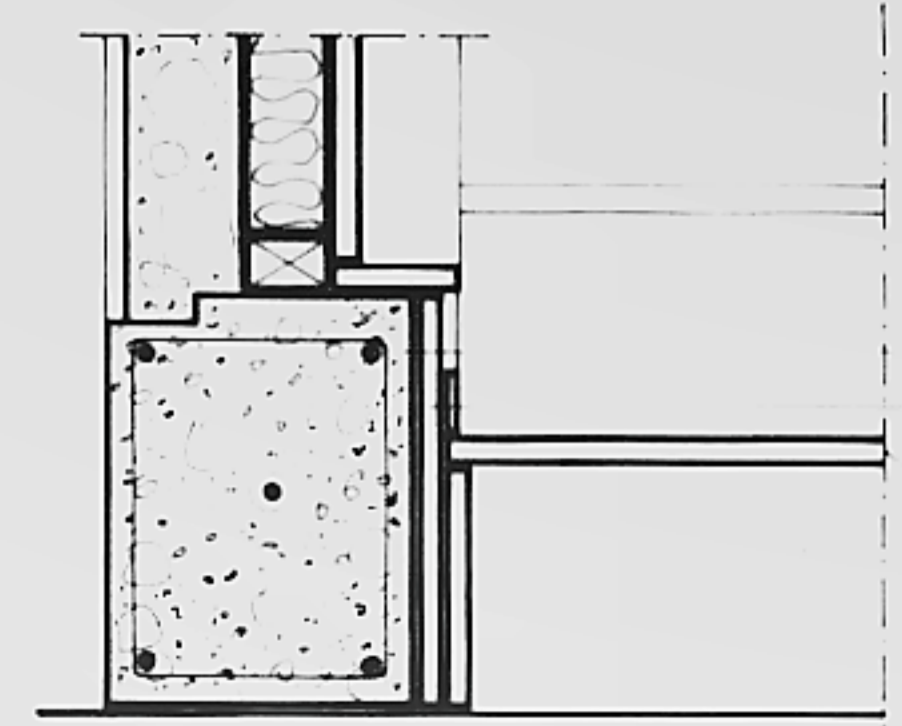


STAIRCASE - SECTION a-a

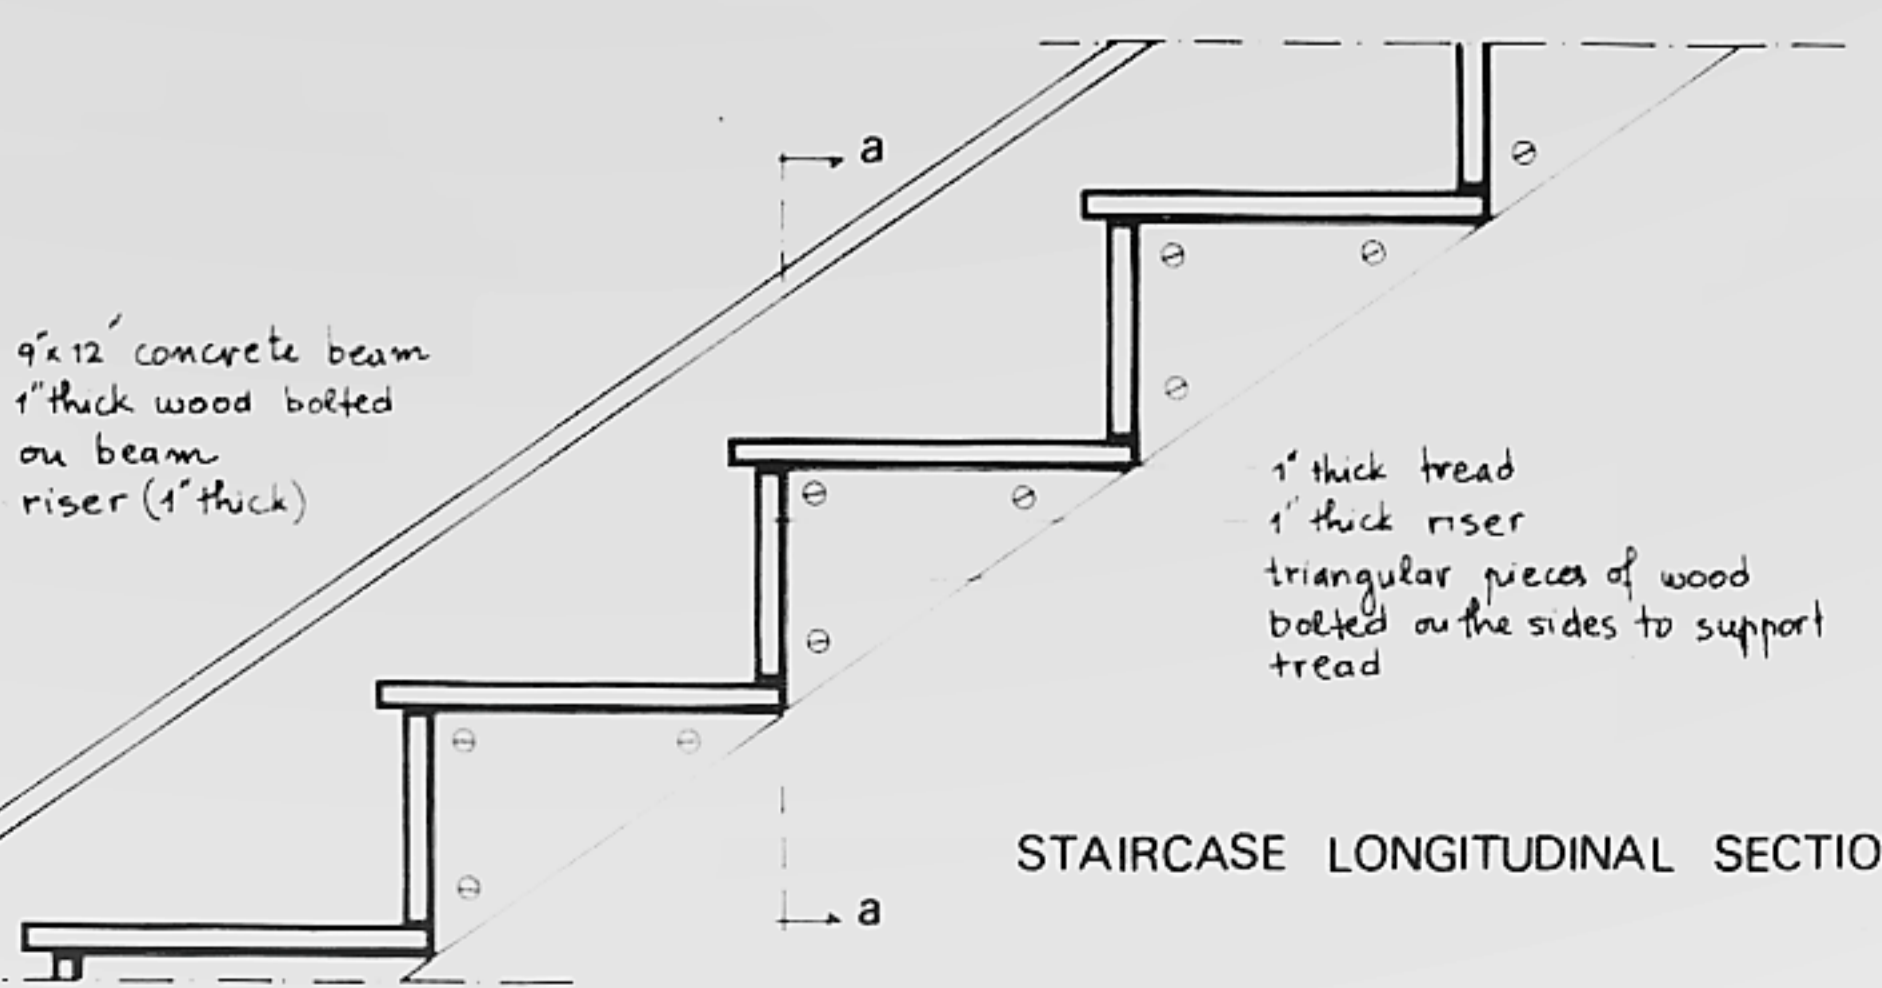

STAIRCASE LONGITUDINAL SECTION

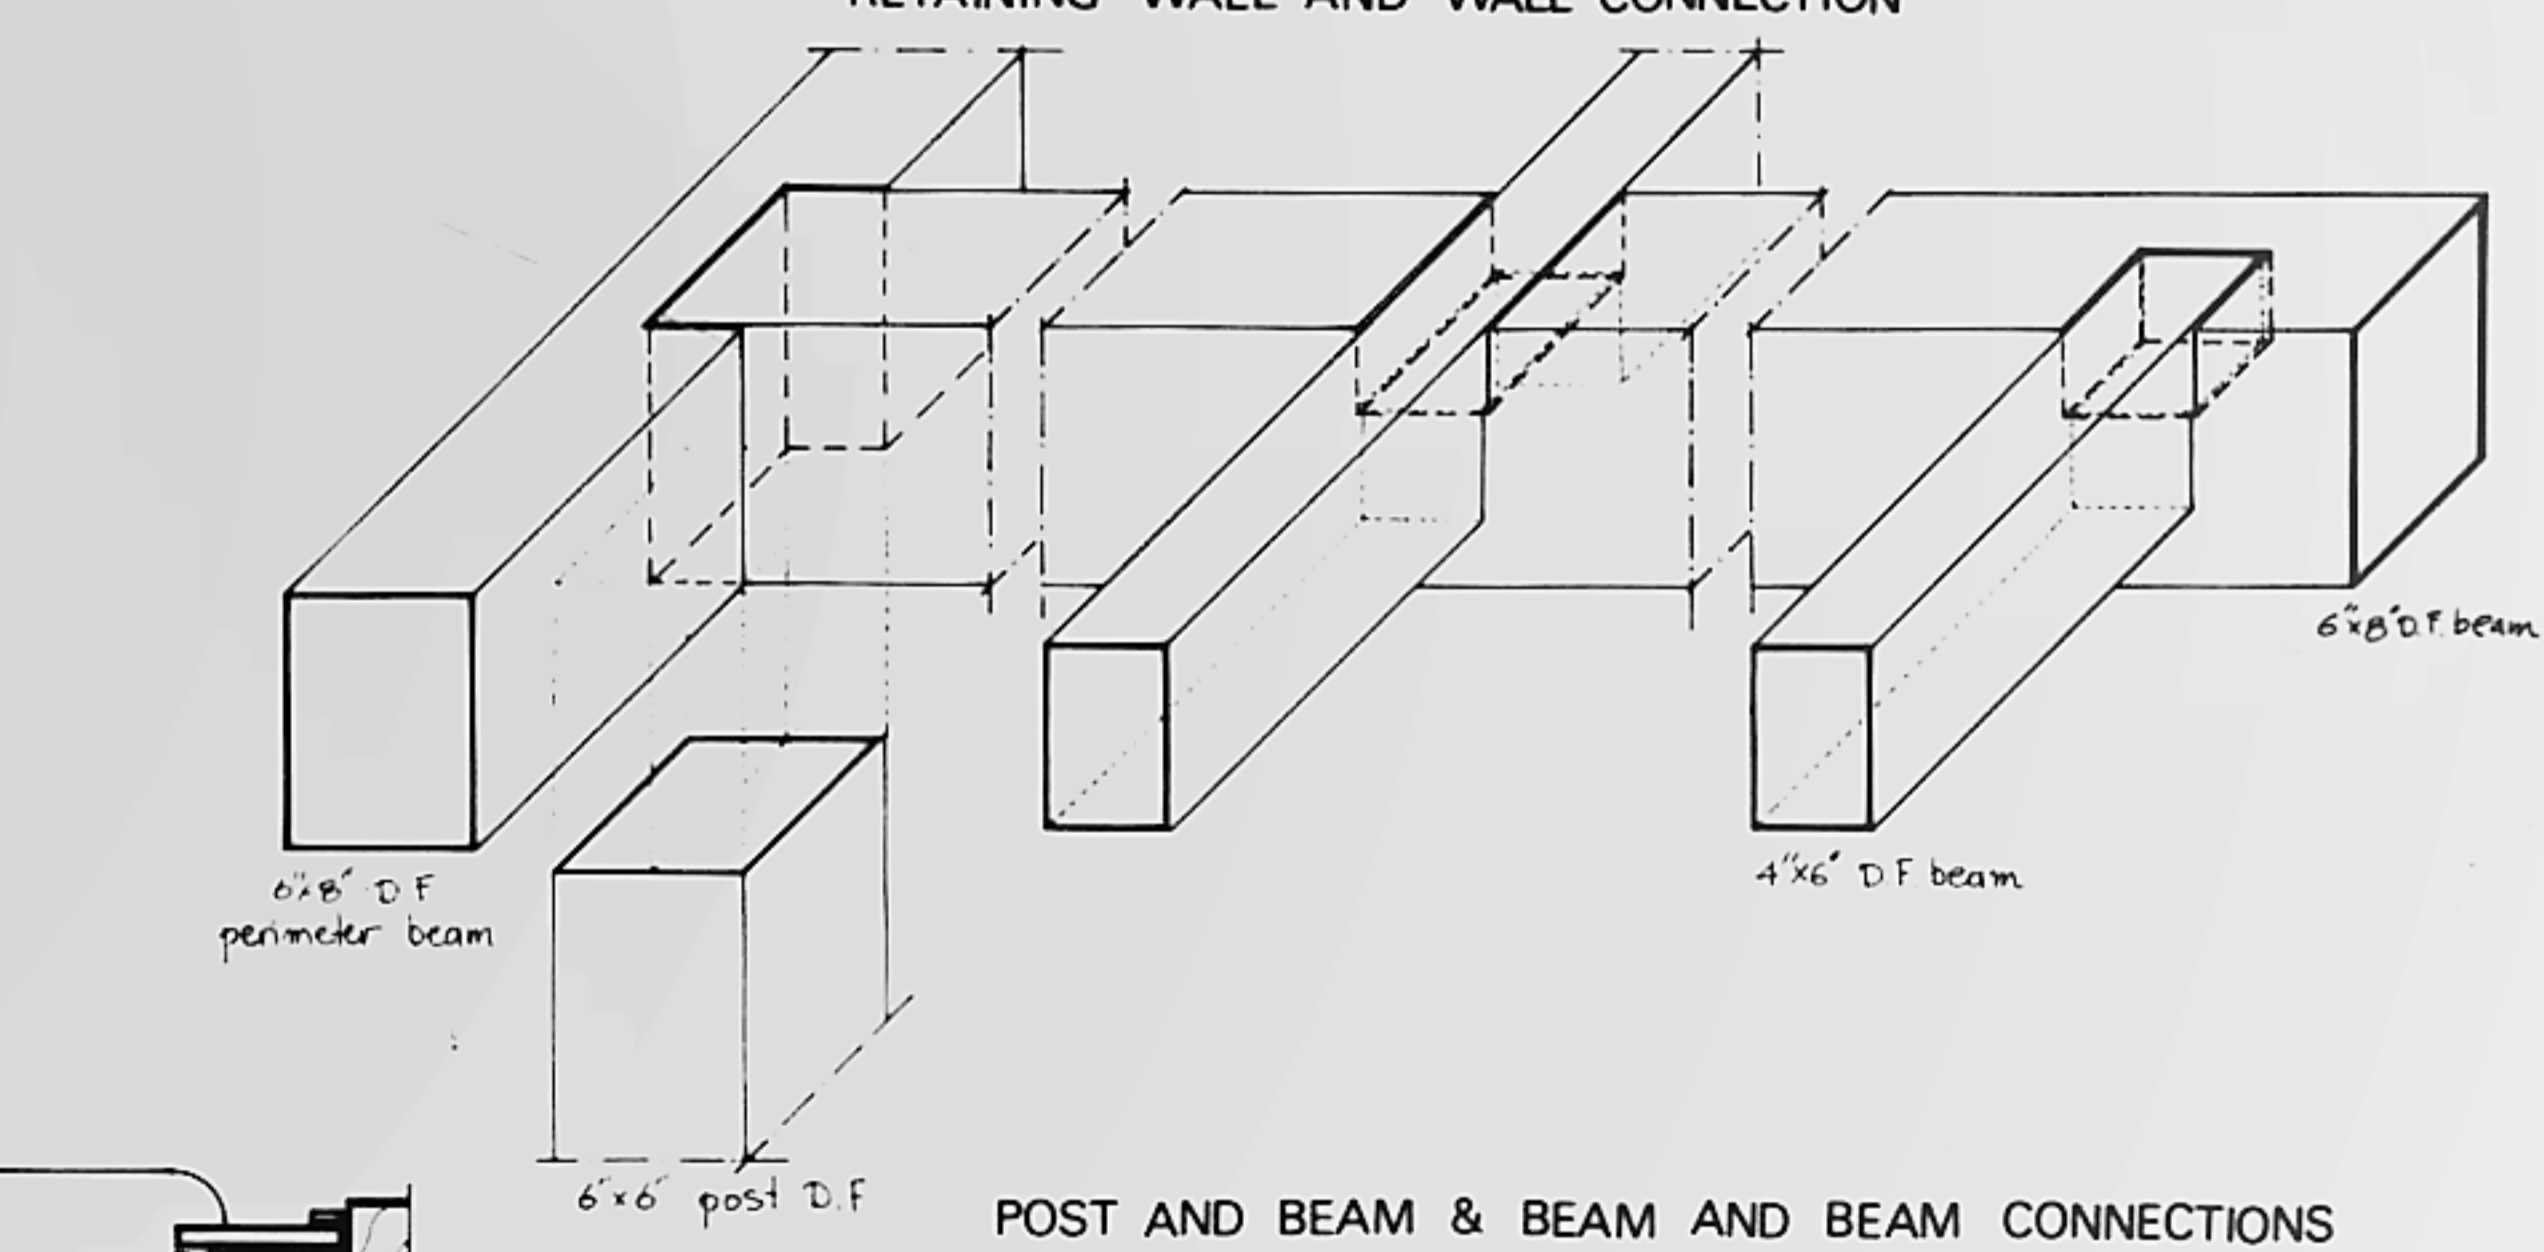


POST AND BEAM & BEAM AND BEAM CONNECTIONS

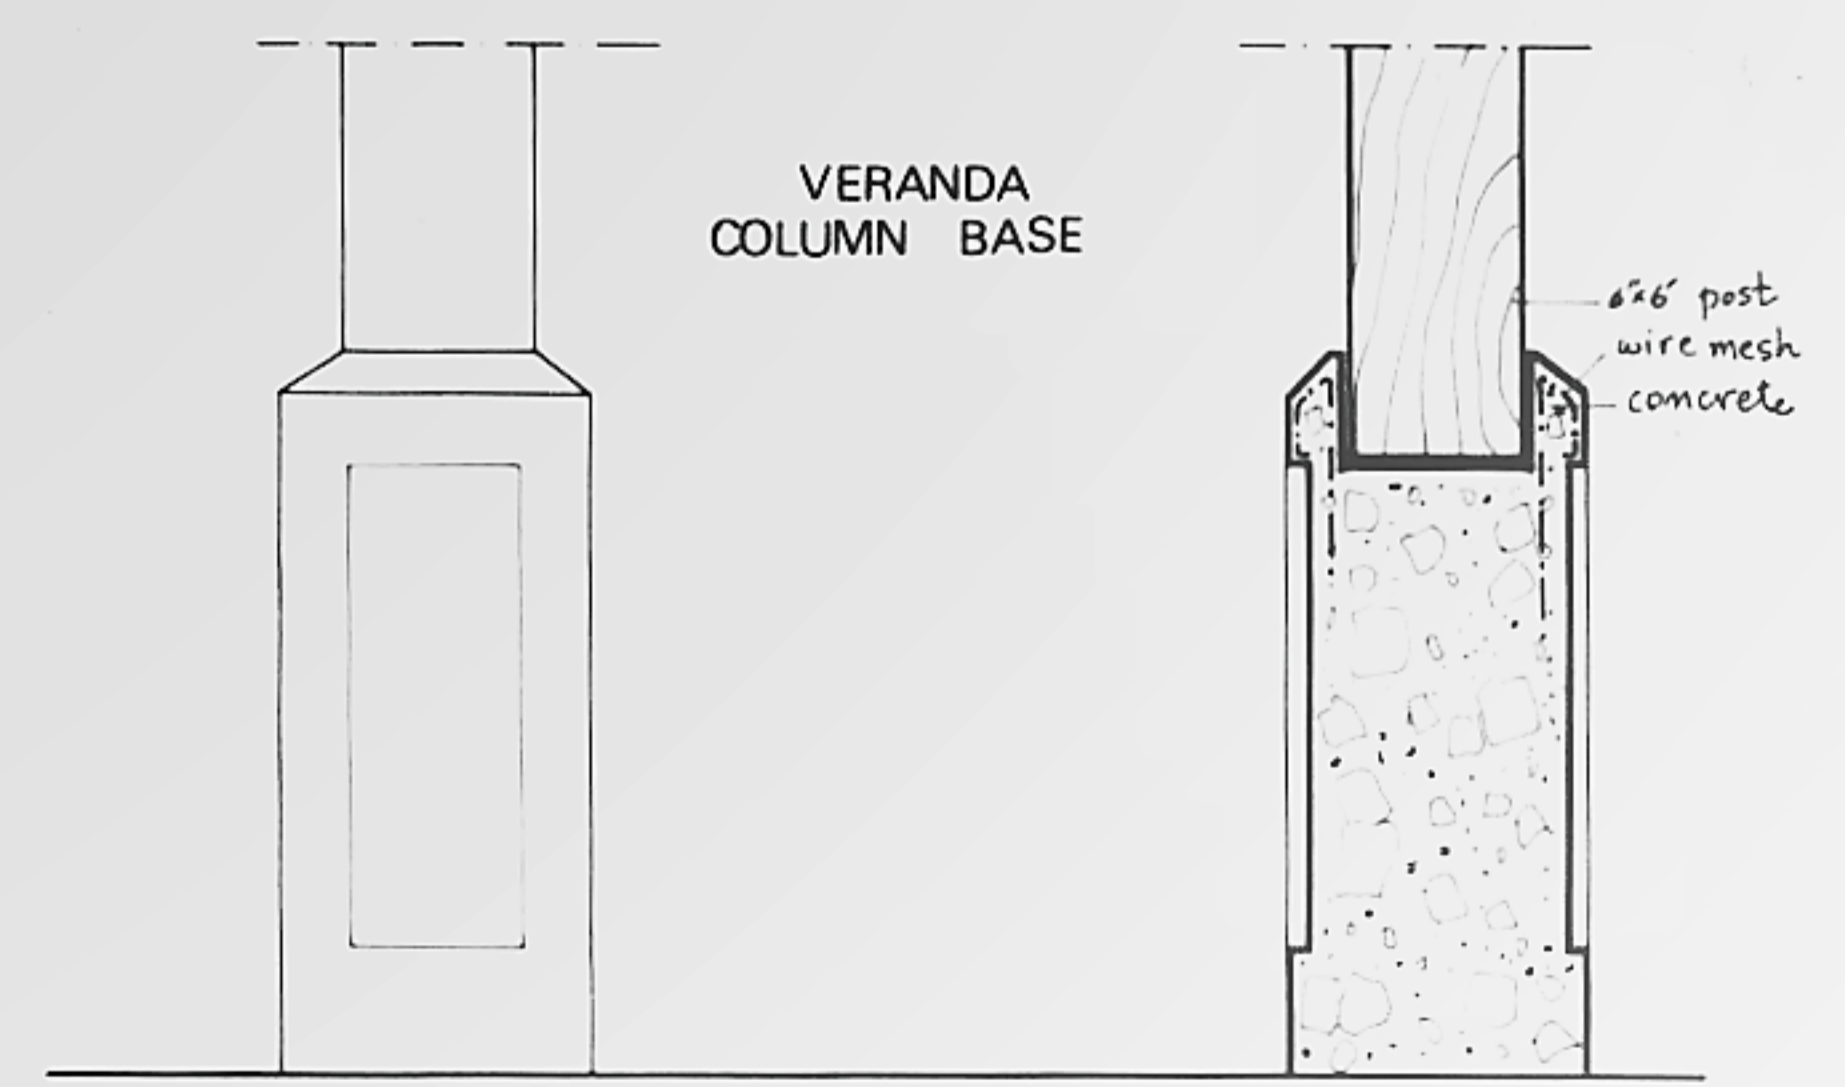

Elevation

Section b-b

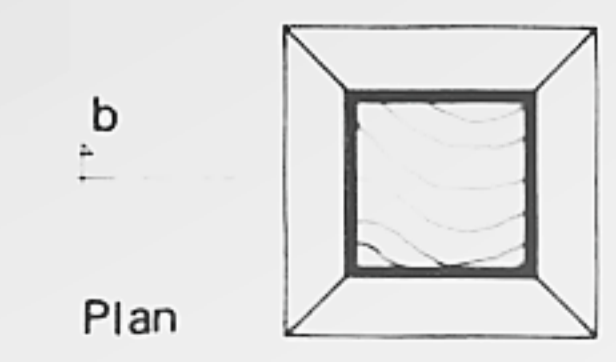

Plan

Scale: 1/2" = 1'-0"