



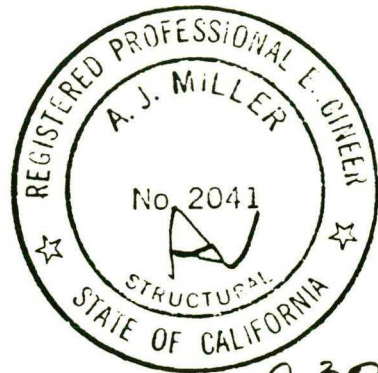

SEP 9, 30, 89

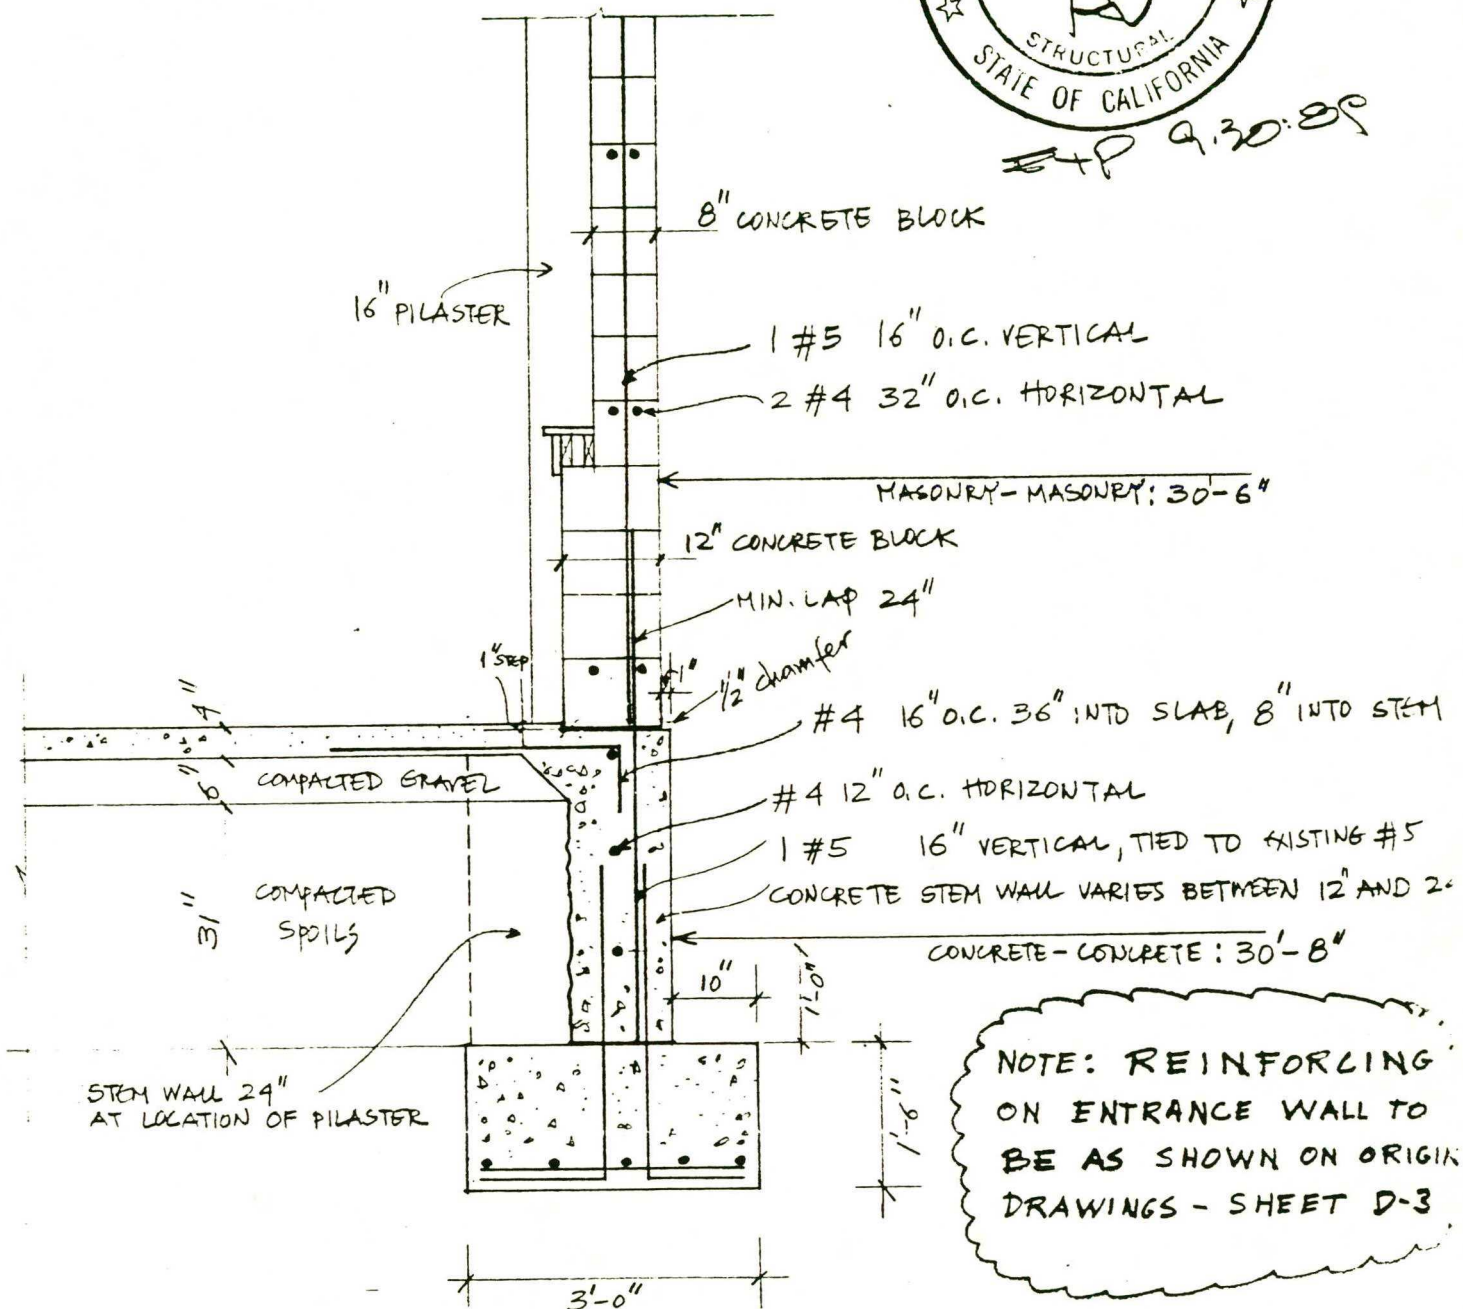

STRUCTURAL SECTION OF DINING HALL WALLS

NEW REINFORCEMENT FOR C.BLOCK WALL, RESULTING FROM A MONOLITHIC REINFORCED CONCRETE SLAB AND STEM WALL, REPLACES REINF. SCHEDULE SHOWN FOR MASONRY WALL ON D3 OF ORIGINAL DRAWINGS.

SCALE: $1/2" = 1'-0"$

DATE: JUNE 27, 1988