



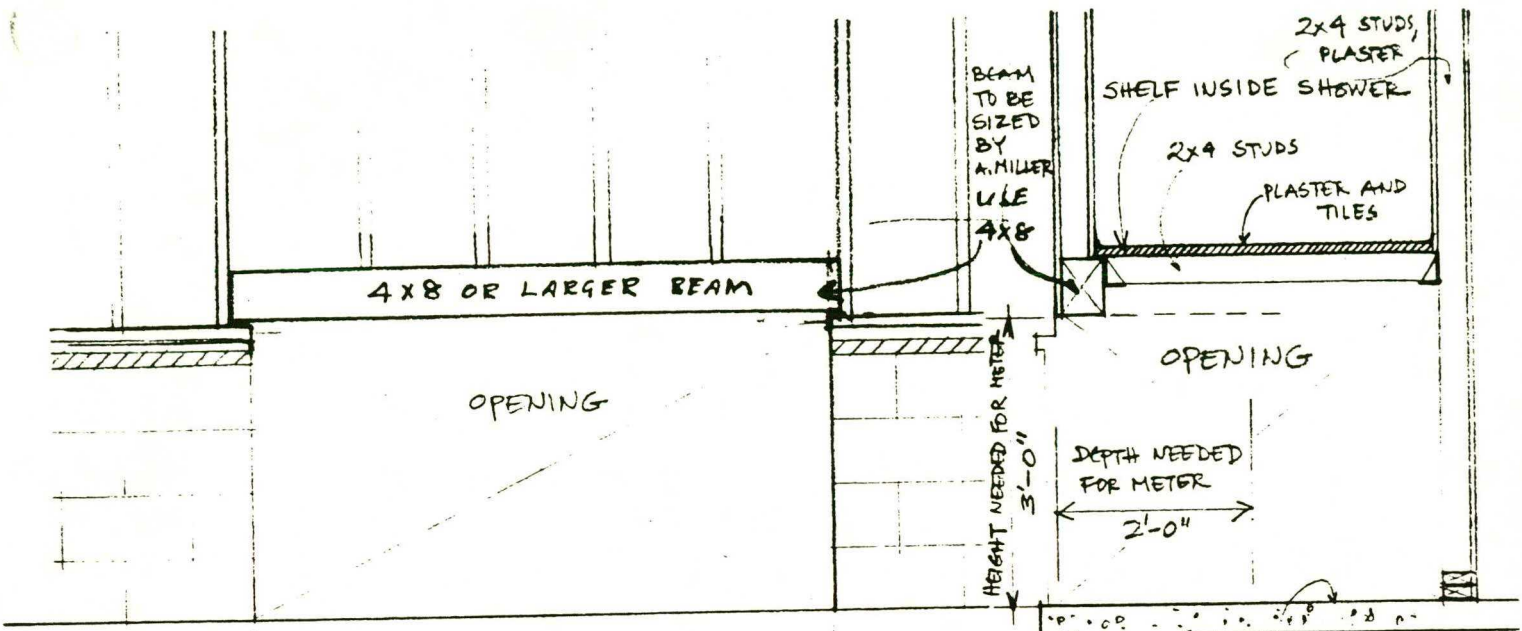


ELEVATION OF FRAMING AT OPENING FOR GAS METER

CROSS SECTION AT OPENING FOR GAS METER

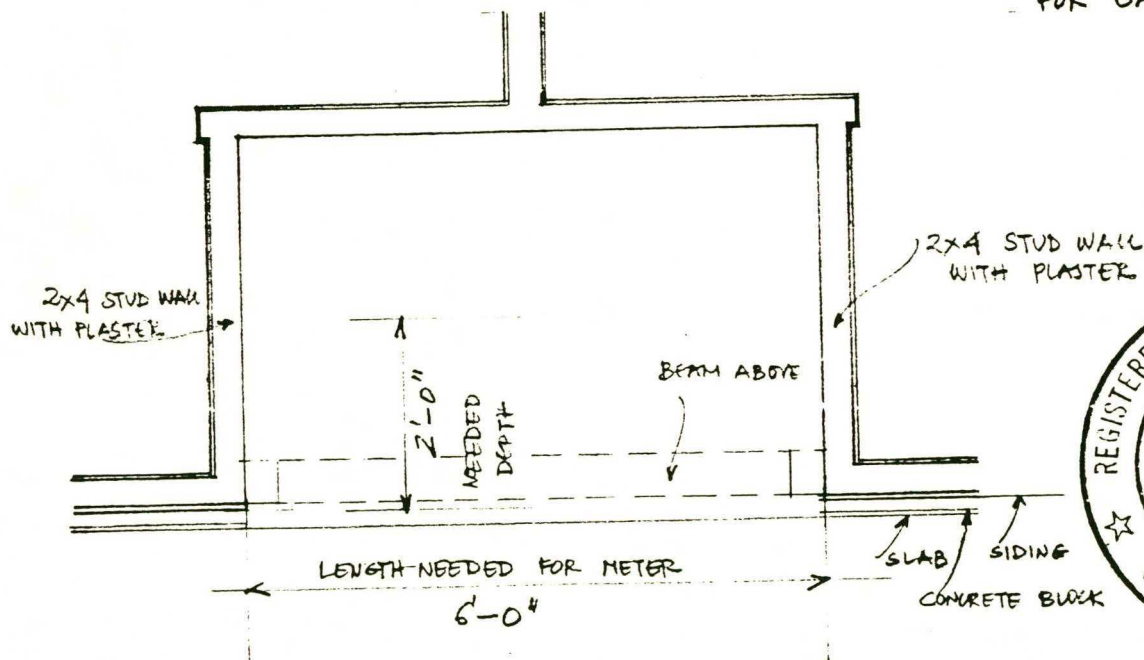

HORIZONTAL SECTION AT OPENING FOR GAS METER

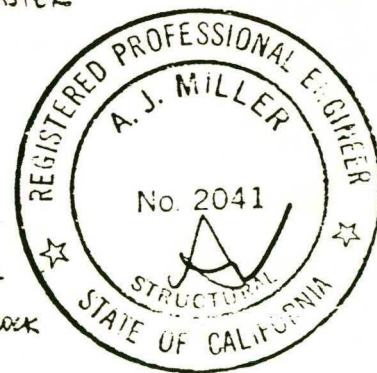

DETAILS FOR CONSTRUCTION OF OPENING FOR GAS METER  
IN THE SHOWERS BUILDING (MONTGOMERY ST. ELEVATION)  
SEE ORIGINAL DRAWINGS B2, B5.

SCALE:  $1/2" = 1'-0"$

DATE: JULY 1, 1988

6