


~~1st Floor~~

8

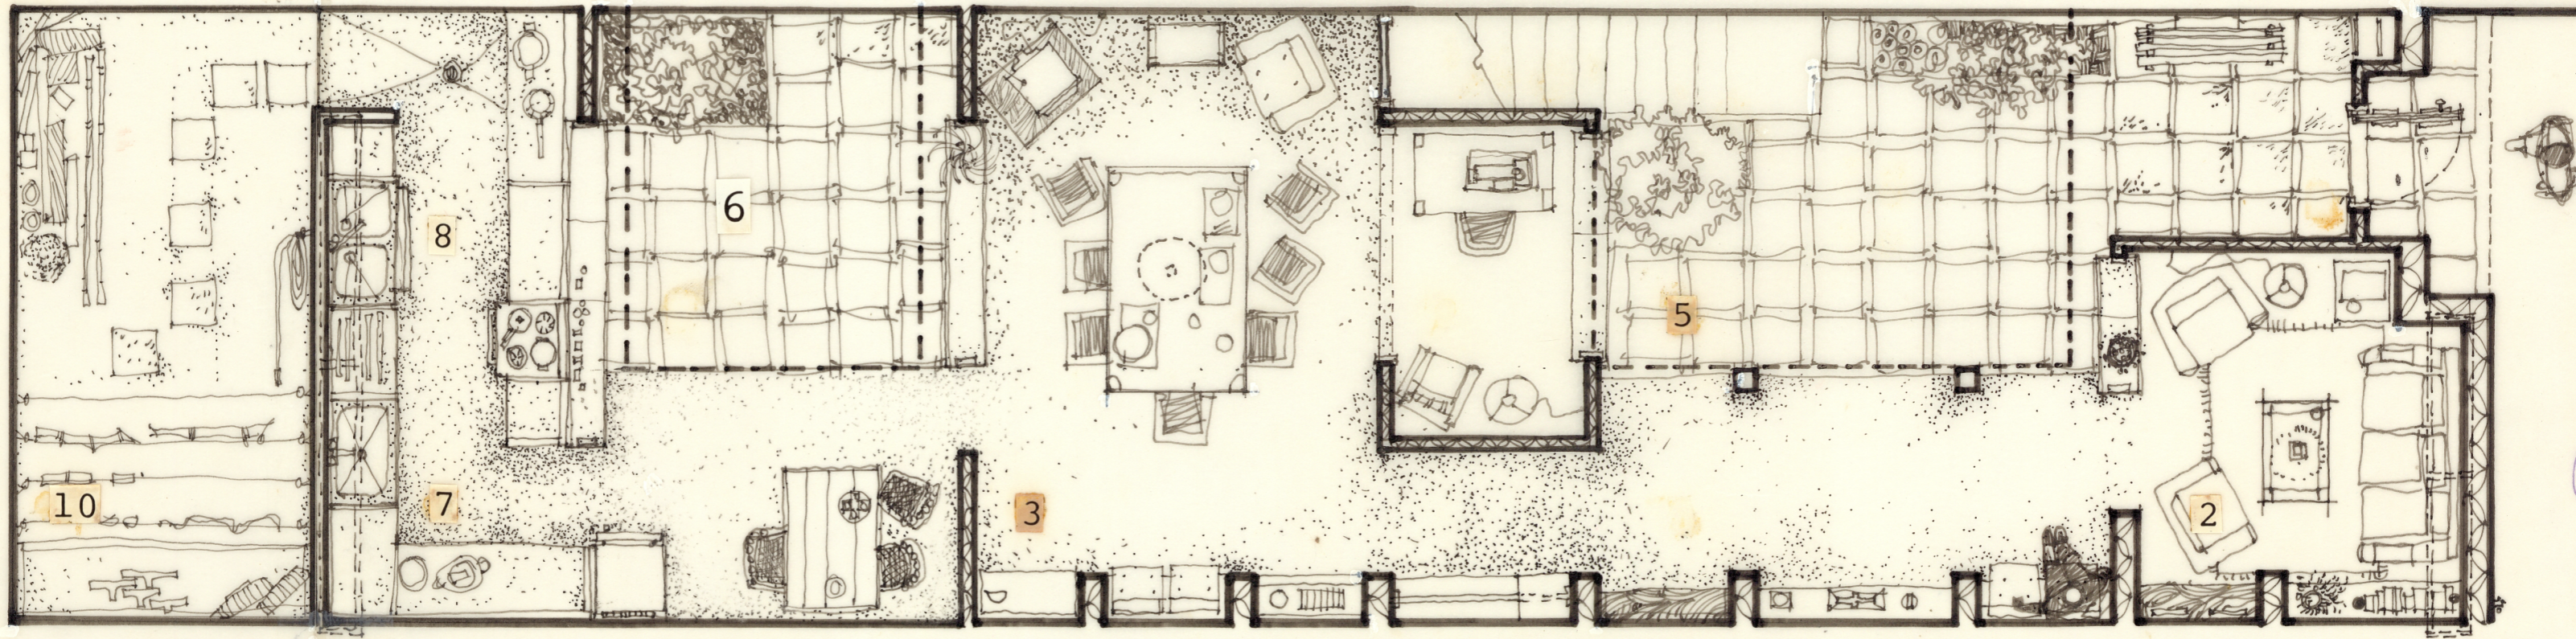

Bottom side

First Floor