

**ENGINEER'S CERTIFICATE**

I HEREBY STATE THAT THIS MAP CORRECTLY REPRESENTS A FIELD SURVEY PERFORMED BY ME ON AUGUST 30, 1981 AT THE REQUEST OF: MR. G. BLACK, AS AGENT FOR THE OWNERS.

*PRELIMINARY 9/4/81*  
GILBERT E. HAYES,  
LS 4700  
RCE 30481

**TOPOGRAPHIC SURVEY**

**LANDS of GANONG**


CITY OF ALBANY, ALAMEDA COUNTY  
BEING A PORTION OF

**LOTS 45 & 46 (BLOCK 5)**

AS SHOWN ON THAT MAP ENTITLED:

**PLAT OF CERRITO HILL**

FILED: 5-13-09; BOOK 24, PAGE 70.

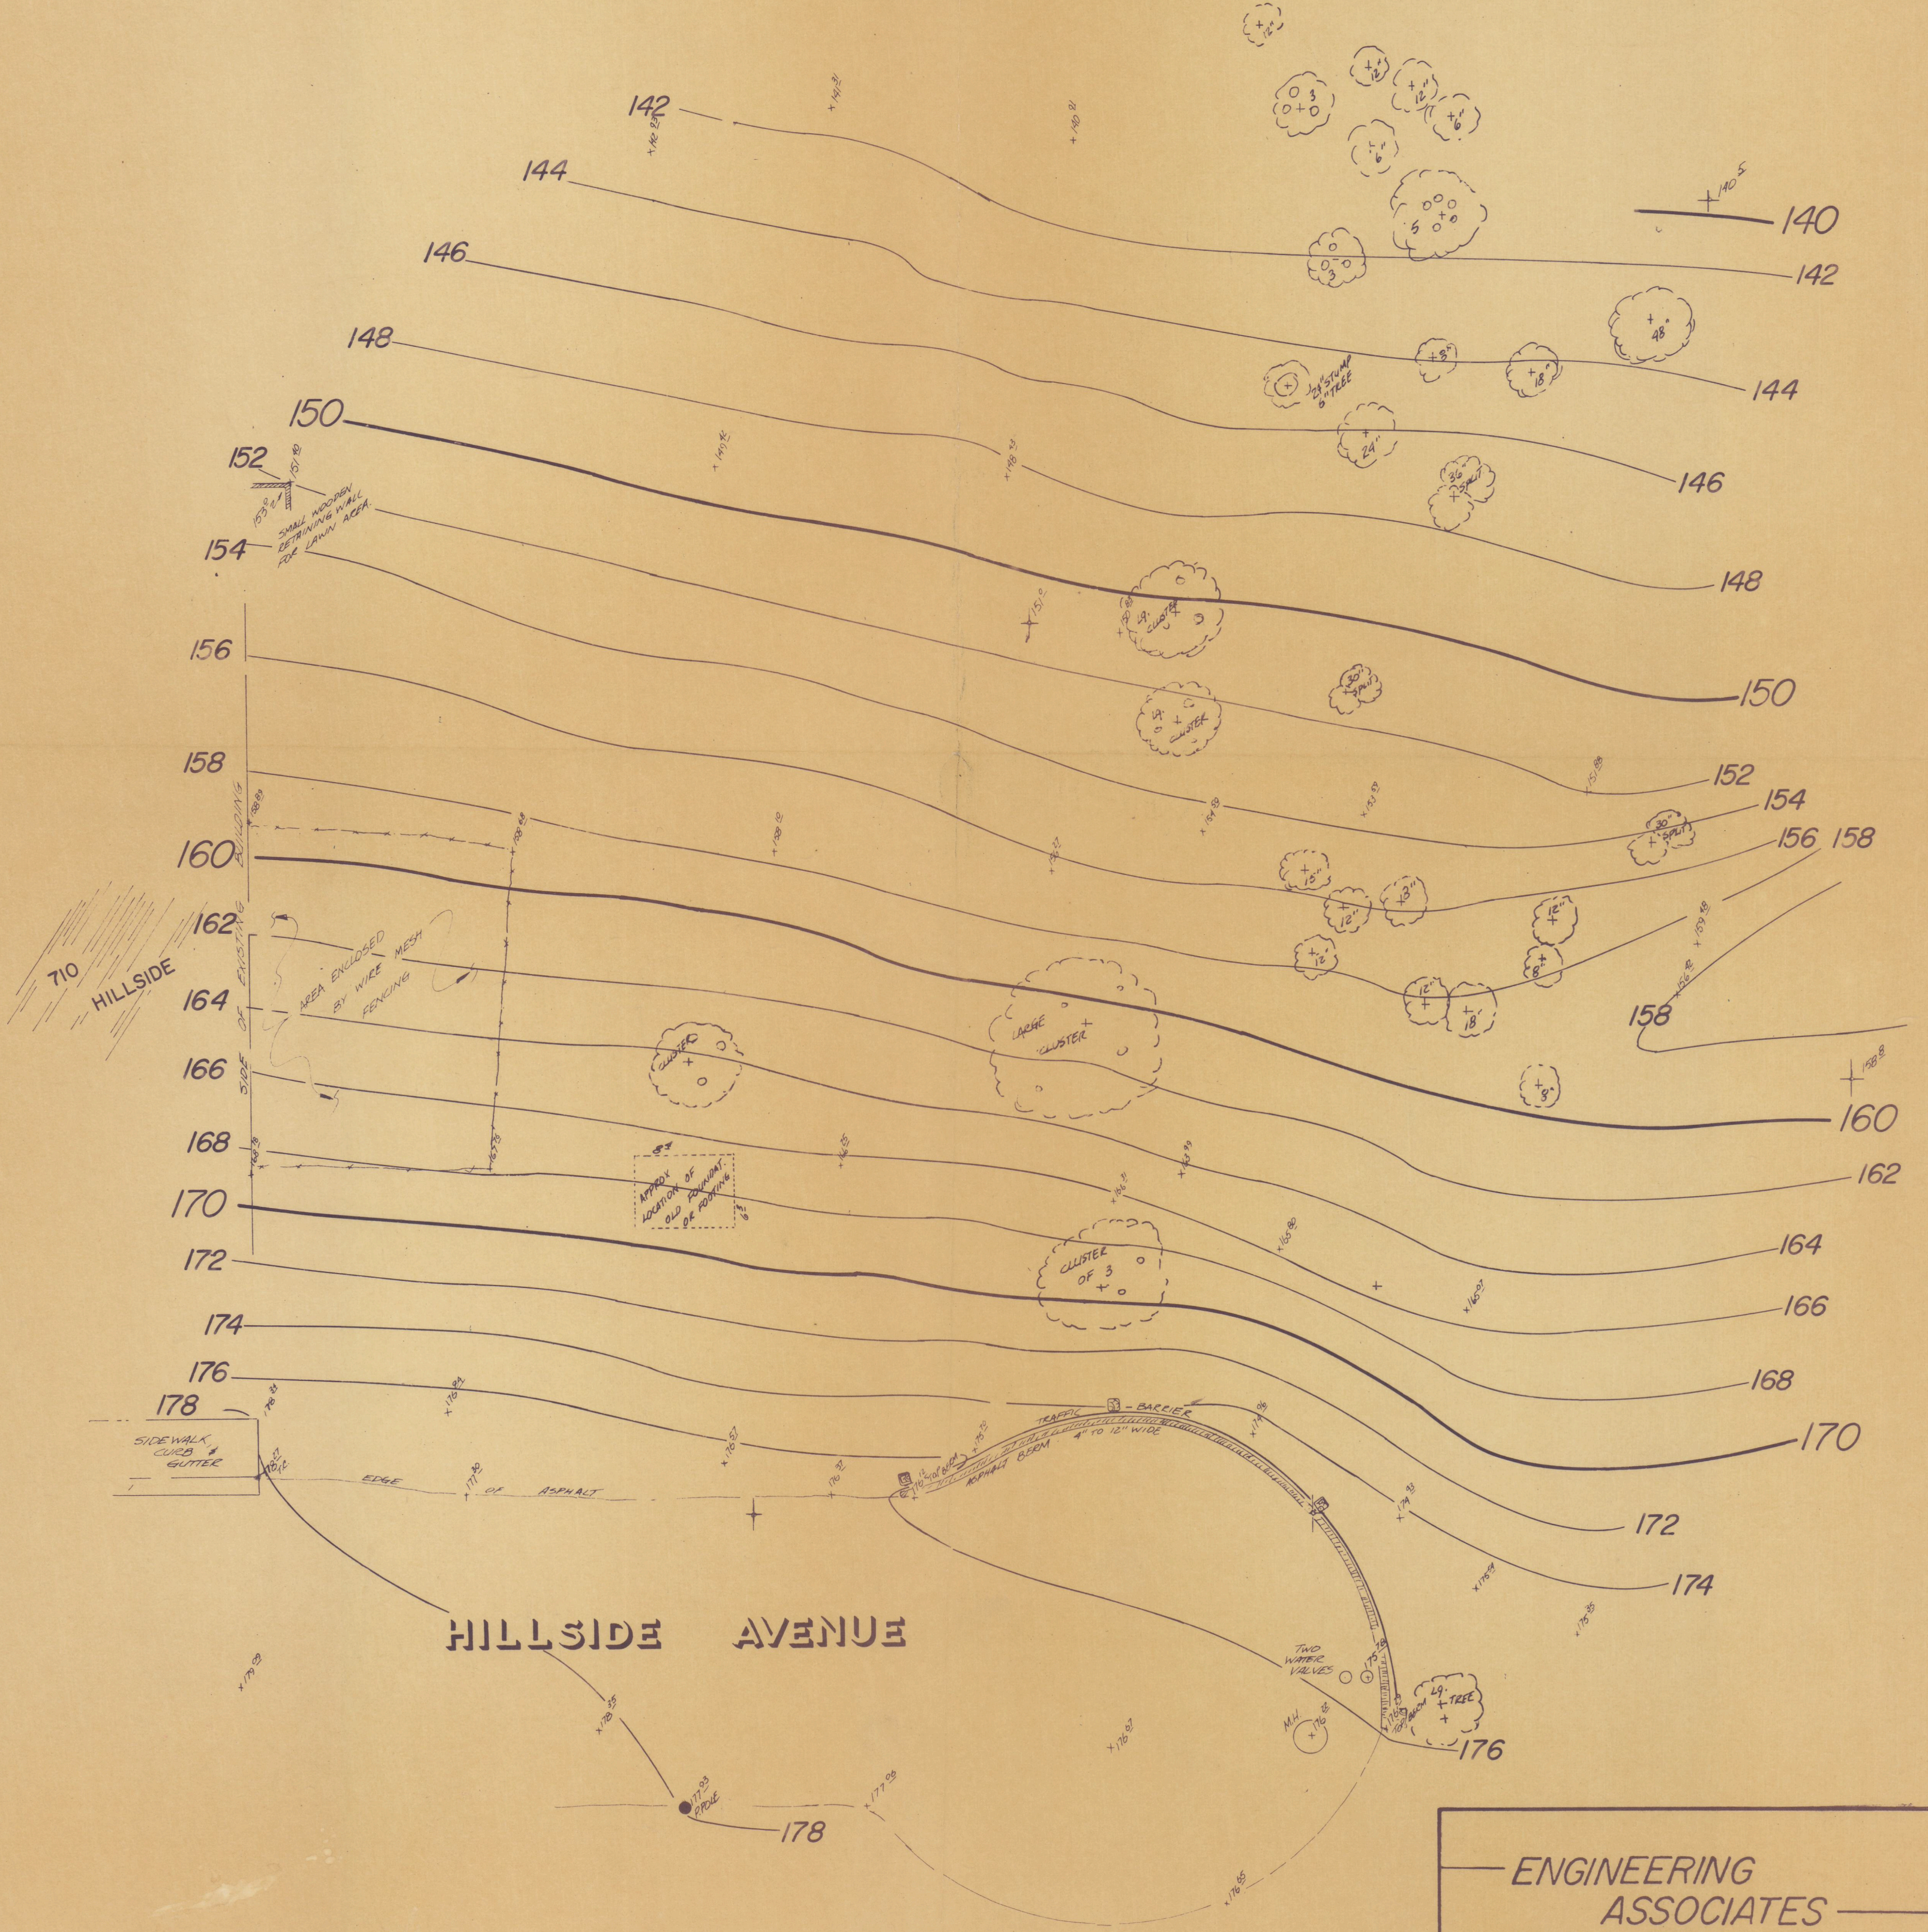

**ENGINEERING ASSOCIATES**  
PROFESSIONAL ENGINEERING SERVICES  
...PIEDMONT, CALIFORNIA...  
P.O. BOX 11078 OAKLAND 415-652-9427