
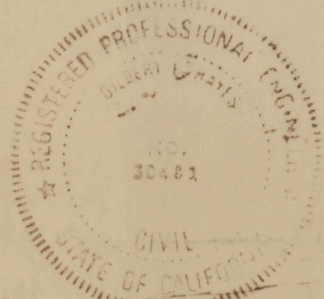


**ENGINEER'S CERTIFICATE**

I HEREBY STATE THAT THIS MAP CORRECTLY REPRESENTS A FIELD SURVEY PERFORMED BY ME ON AUGUST 30, 1981 AT THE REQUEST OF: MR. G. BLACK, AS AGENT FOR THE OWNERS.

GILBERT E. HAYES,  
October 17, 1981 LS 4700  
RCE 30481

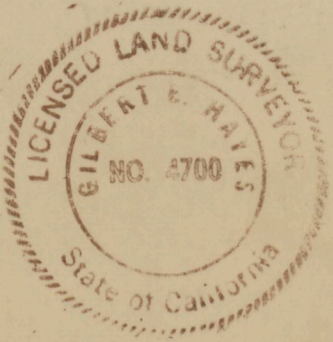

**TOPOGRAPHIC SURVEY**

**LANDS of GANONG**



CITY OF ALBANY, ALAMEDA COUNTY  
BEING A PORTION OF

**LOTS 45 & 46 (BLOCK 5)**

AS SHOWN ON THAT MAP ENTITLED:

**PLAT OF CERRITO HILL**

BOOK 24, PAGE 70.

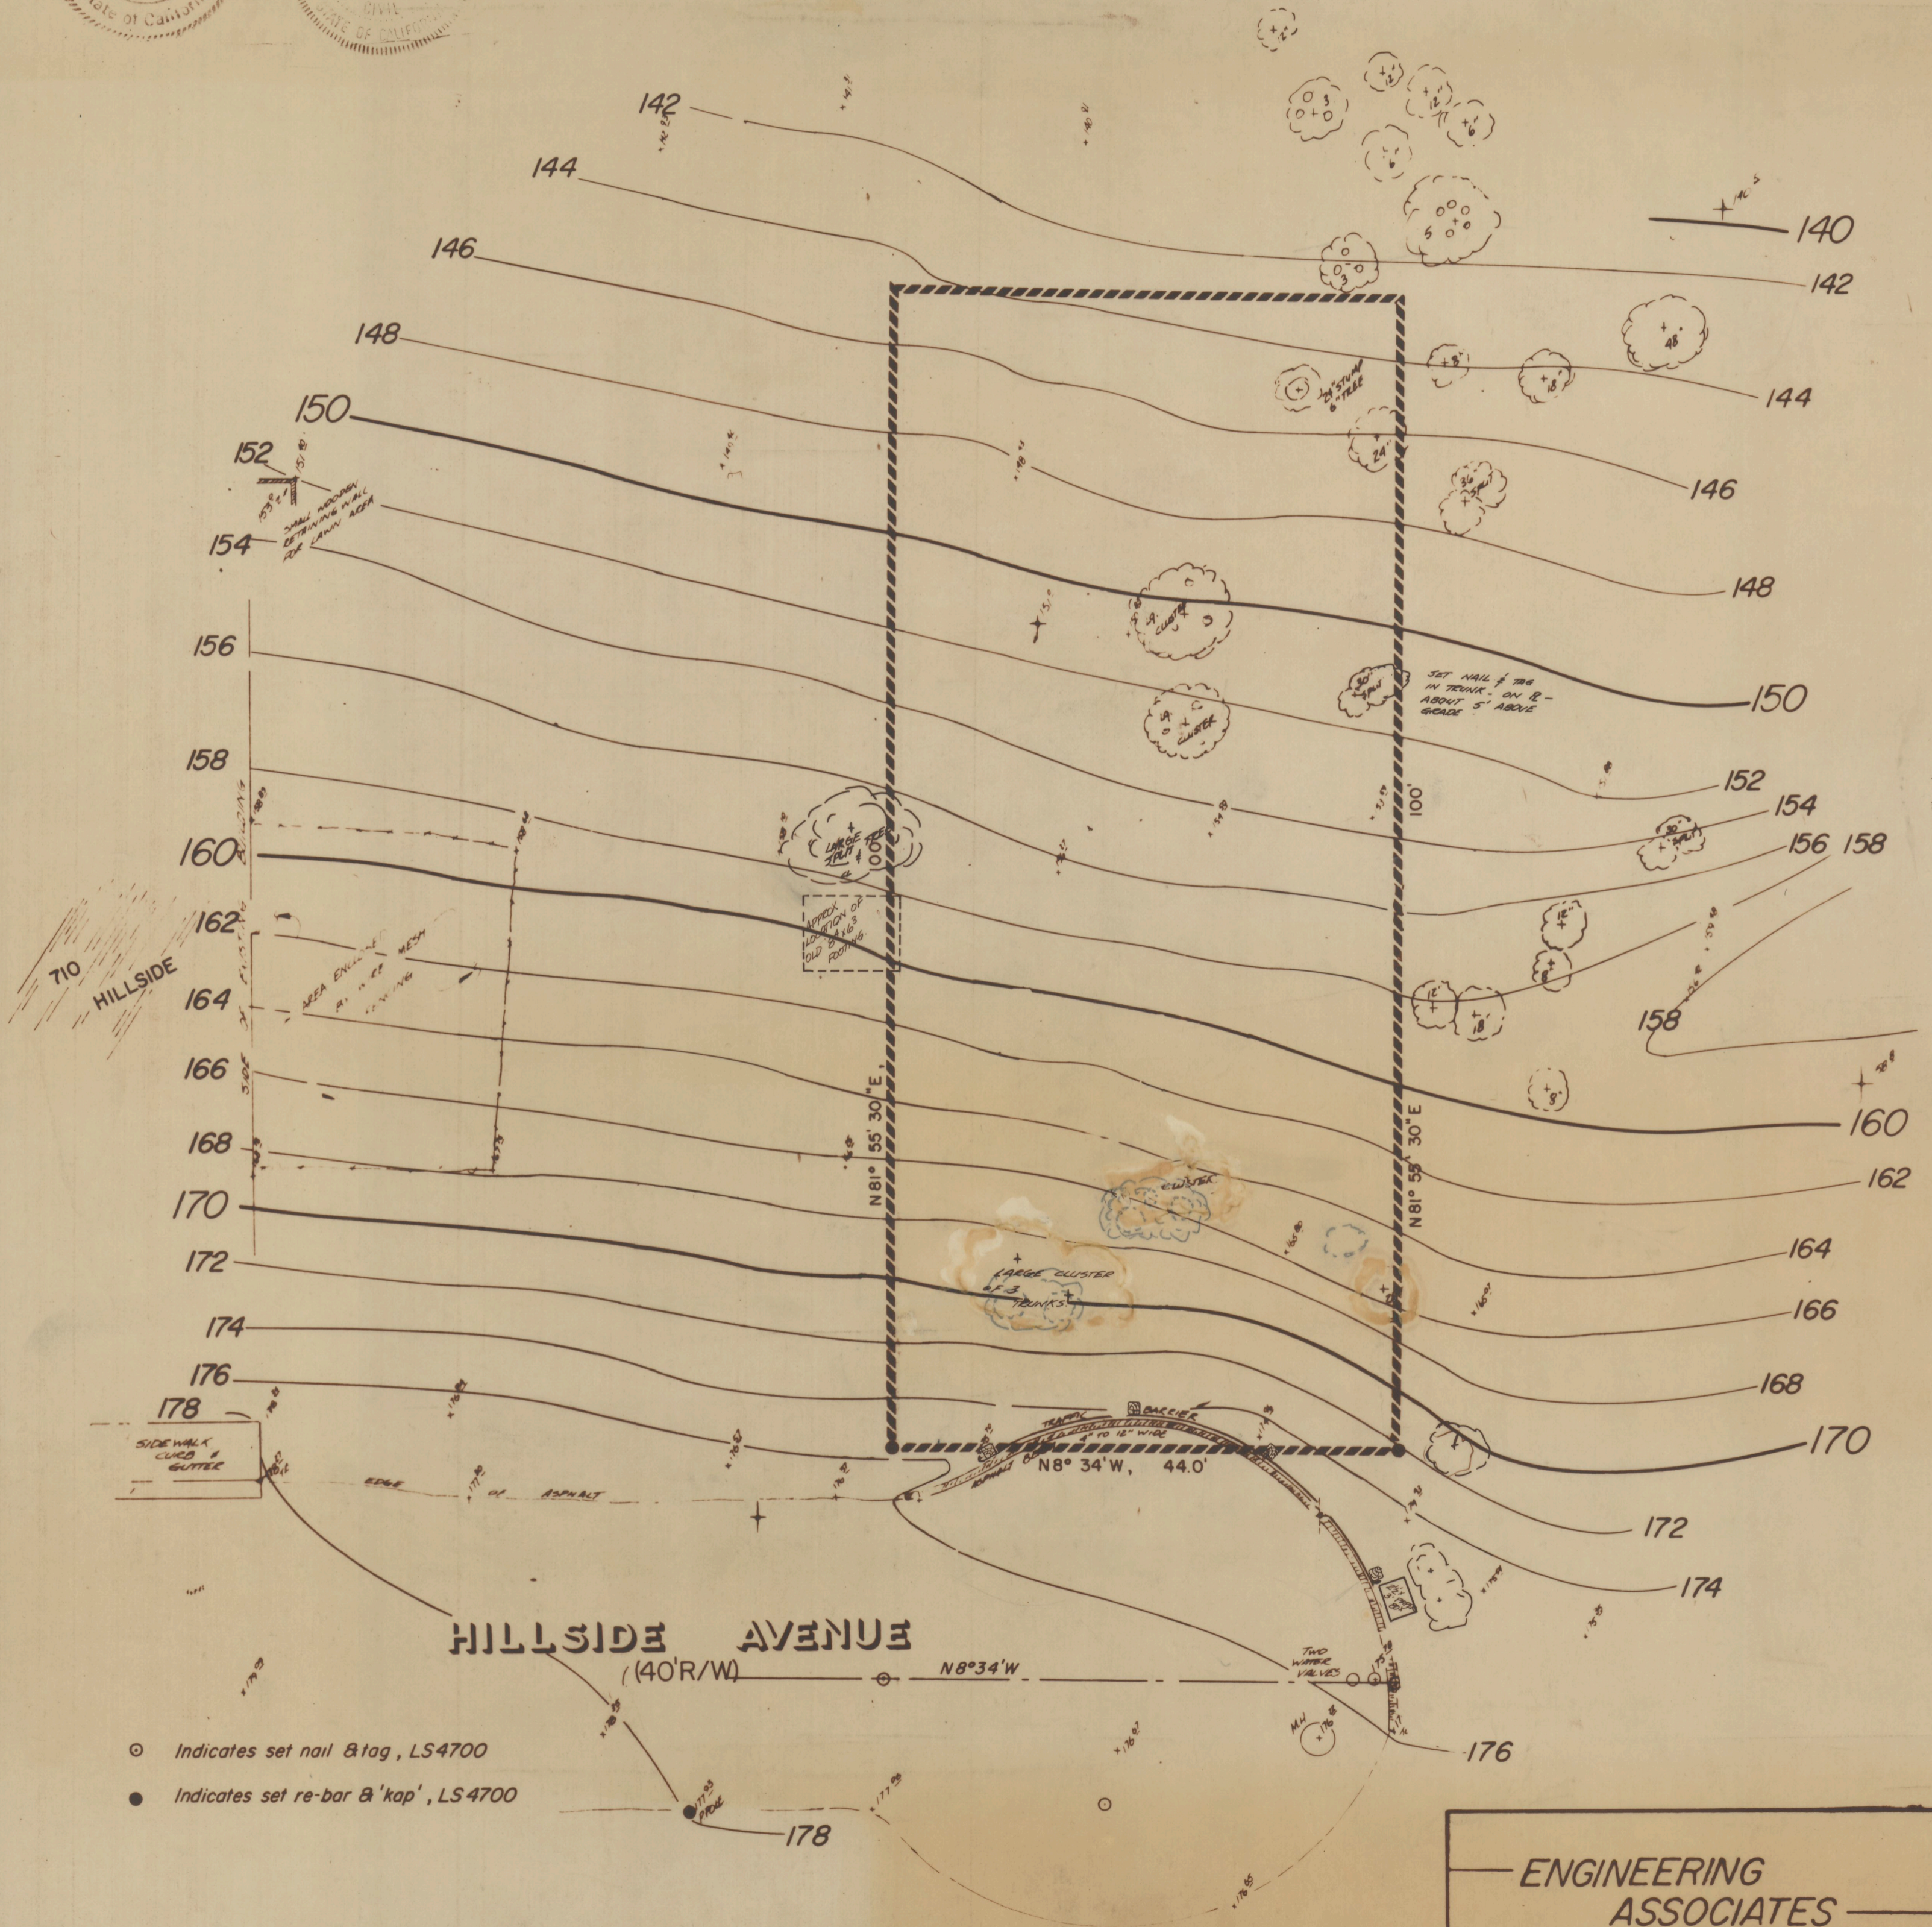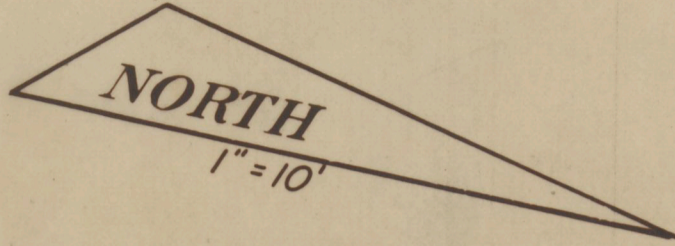

- Indicates set nail & tag, LS4700
- Indicates set re-bar & 'kap', LS4700

**ENGINEERING ASSOCIATES**  
PROFESSIONAL ENGINEERING SERVICES  
...PIEDMONT, CALIFORNIA...  
PO BOX 11078 OAKLAND 415-852-9427