

ENGINEER'S CERTIFICATE

I HEREBY STATE THAT THIS MAP CORRECTLY REPRESENTS A FIELD SURVEY PERFORMED BY ME ON AUGUST 30, 1981 AT THE REQUEST OF MR. G. BLACK, AS AGENT FOR THE OWNERS.

GILBERT E. HAYES,
October 17, 1981 LS 4700
RCE 30481

**TOPOGRAPHIC
SURVEY**

LANDS of GANONG




CITY OF ALBANY, ALAMEDA COUNTY
BEING A PORTION OF

LOTS 45 & 46 (BLOCK 5)

AS SHOWN ON THAT MAP ENTITLED

PLAT OF CERRITO HILL

BOOK 24, PAGE 70.

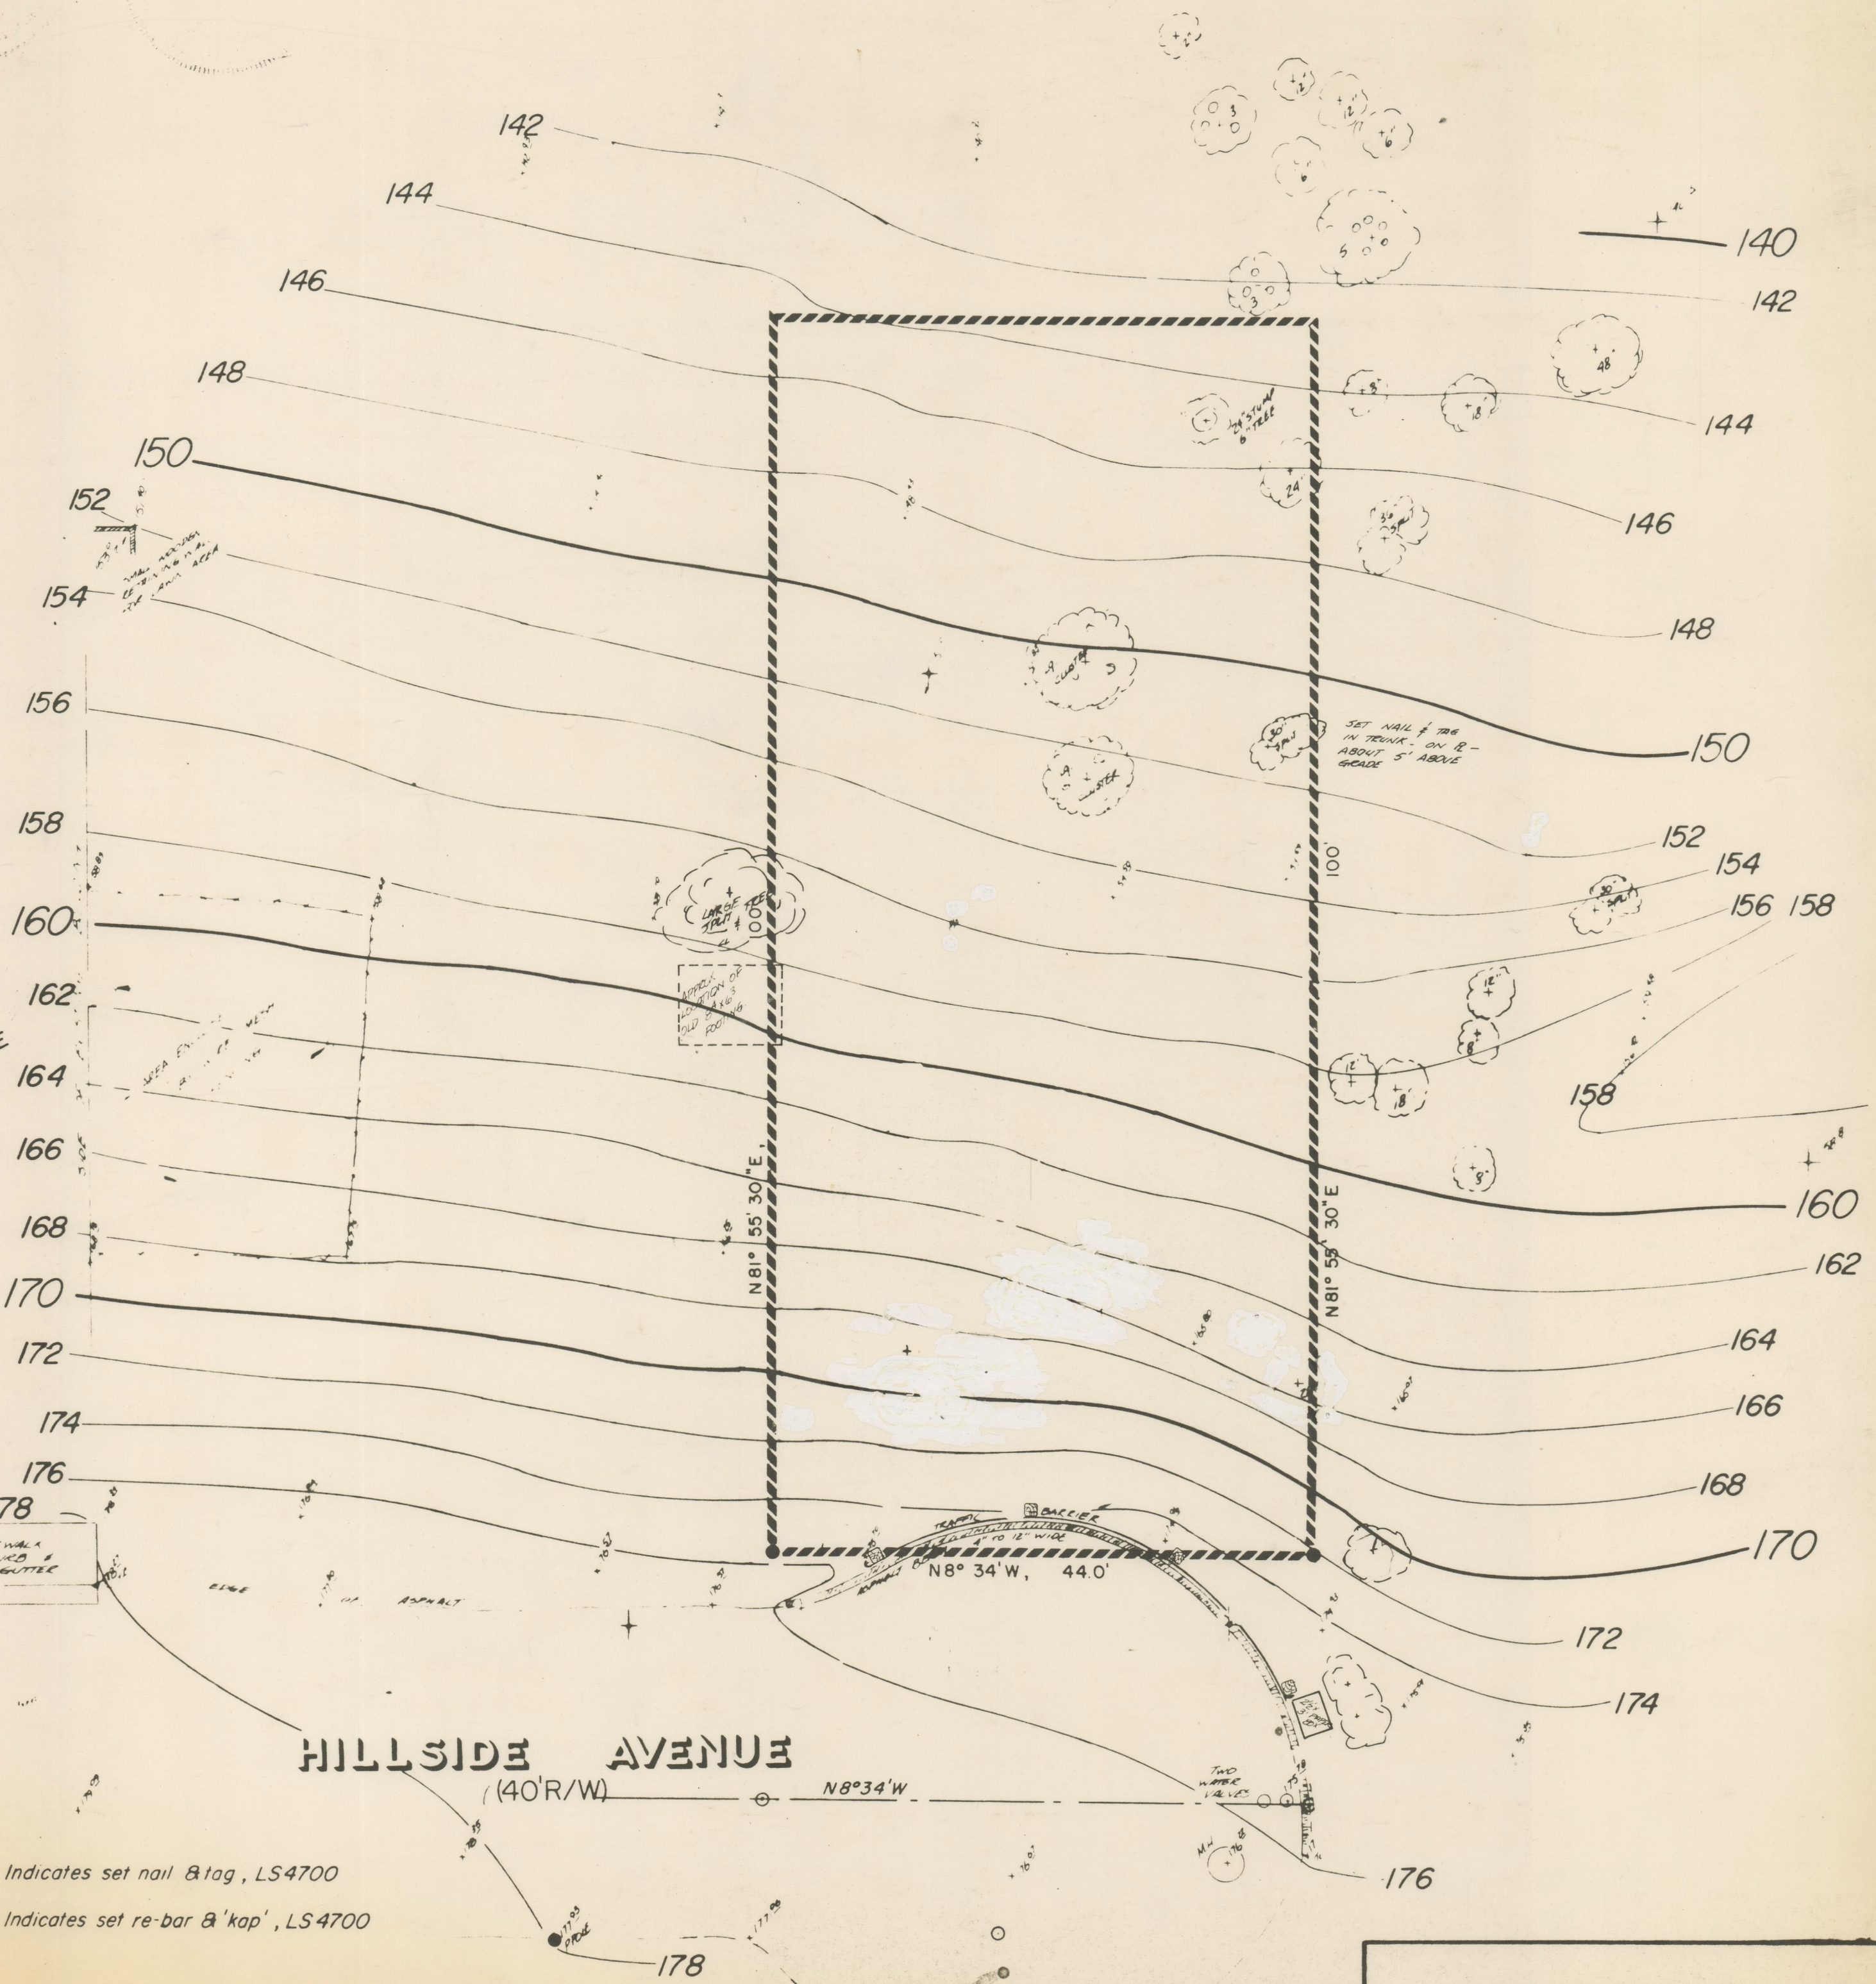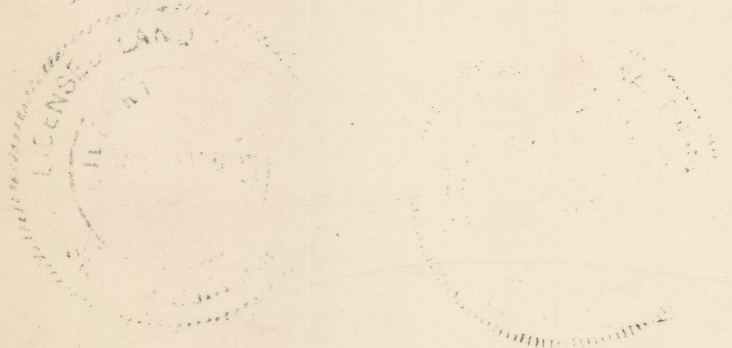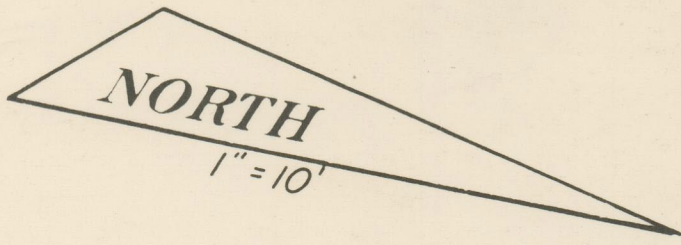

- Indicates set nail & tag, LS4700
- Indicates set re-bar & 'kap', LS4700

ENGINEERING ASSOCIATES
PROFESSIONAL ENGINEERING SERVICES
...PIEDMONT, CALIFORNIA...
P.O. BOX 11078
DARLAND
415-652-9427