
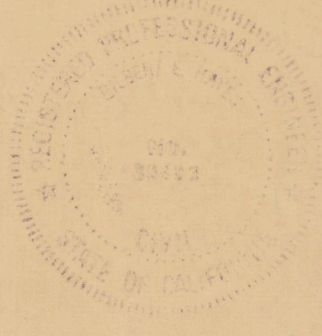


ENGINEER'S CERTIFICATE

I HEREBY STATE THAT THIS MAP CORRECTLY REPRESENTS A FIELD SURVEY PERFORMED BY ME ON AUGUST 30, 1981 AT THE REQUEST OF: MR. G. BLACK, AS AGENT FOR THE OWNERS.

GILBERT E. HAYES,
LS 4700
RCE 30481

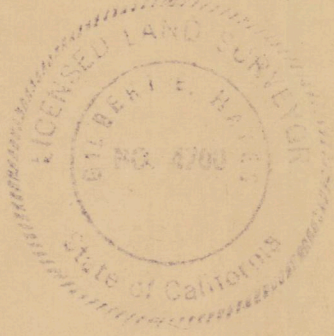

TOPOGRAPHIC SURVEY

LANDS of GANONG



CITY OF ALBANY, ALAMEDA COUNTY
BEING A PORTION OF

LOTS 45 & 46 (BLOCK 5)

AS SHOWN ON THAT MAP ENTITLED:

PLAT OF CERRITO HILL

BOOK 24, PAGE 70.

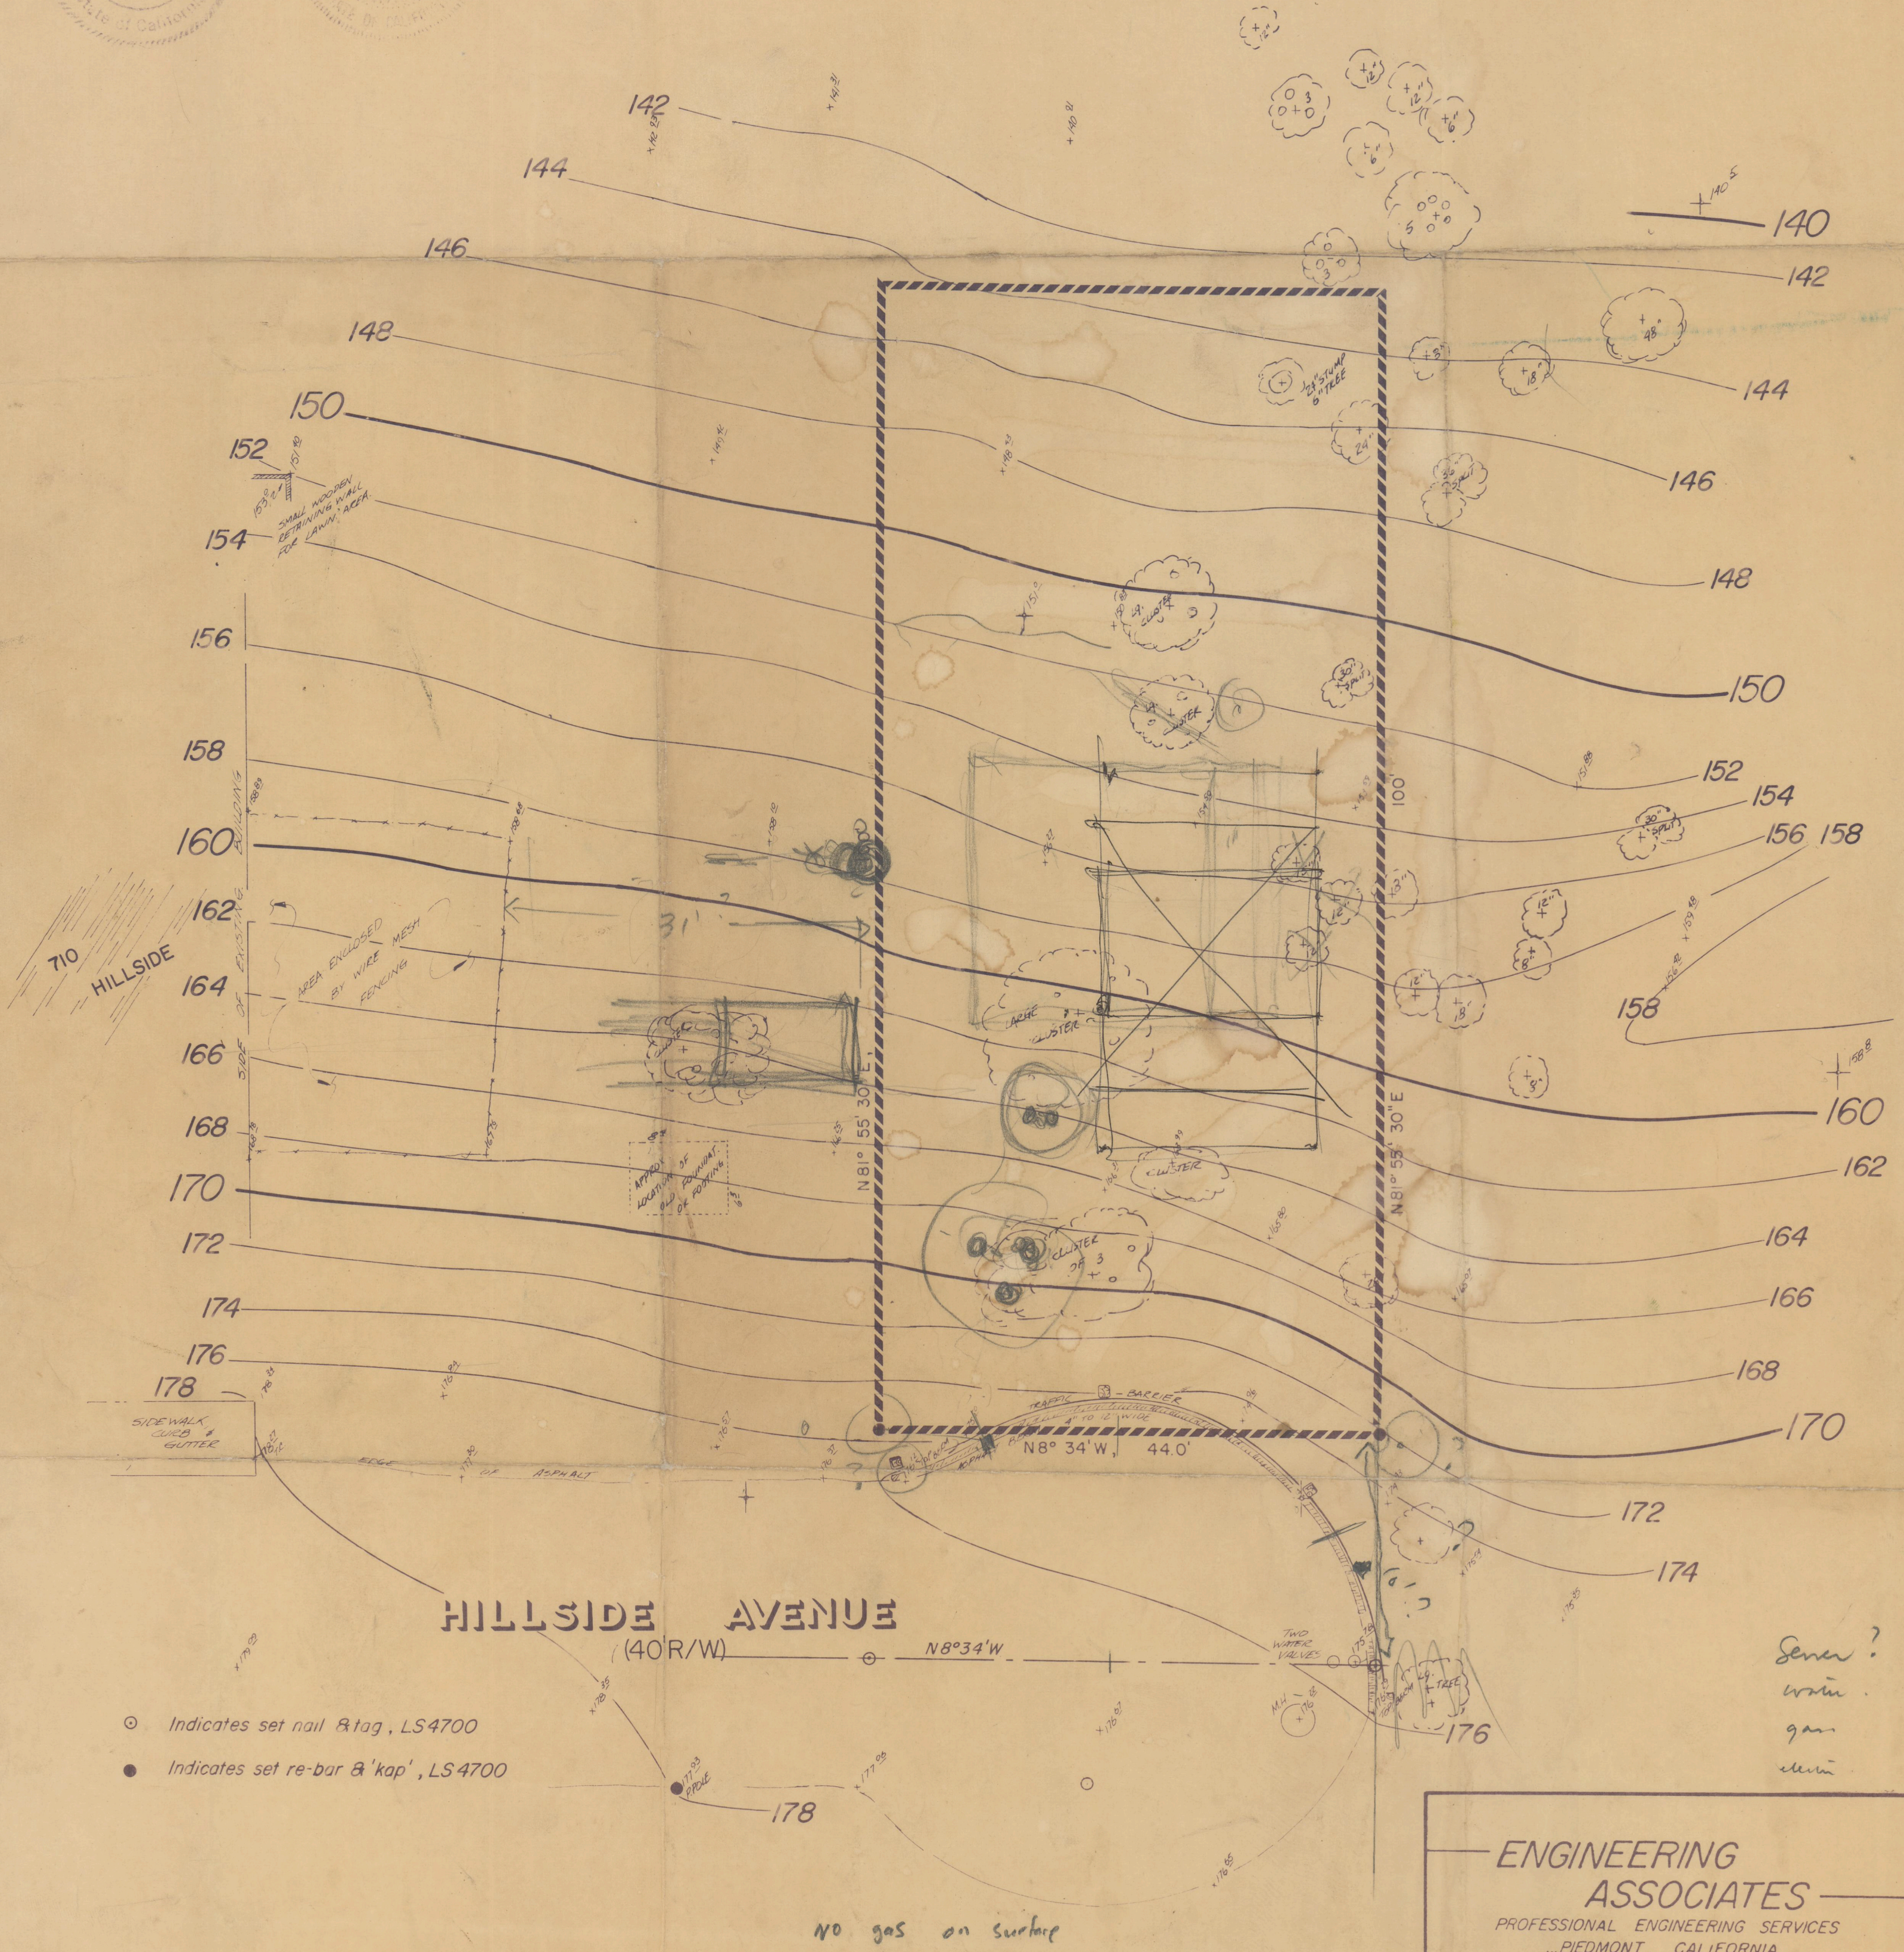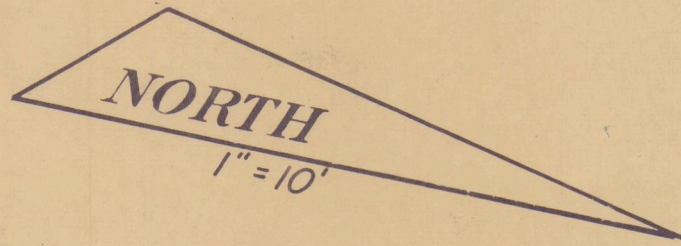

- Indicates set nail & tag, LS4700
- Indicates set re-bar & 'kap', LS4700

no gas on surface

Senior?
w/m
gan
m/m

ENGINEERING ASSOCIATES
PROFESSIONAL ENGINEERING SERVICES
...PIEDMONT, CALIFORNIA...
P.O. BOX 11078 OAKLAND 415-652-9427