


ENGINEER'S CERTIFICATE

I HEREBY STATE THAT THIS MAP CORRECTLY REPRESENTS A FIELD SURVEY PERFORMED BY ME ON AUGUST 30, 1981 AT THE REQUEST OF MR. G. BLACK, AS AGENT FOR THE OWNERS.


GILBERT E. HAYES,
October 17, 1981 LS 4700
RCE 30481

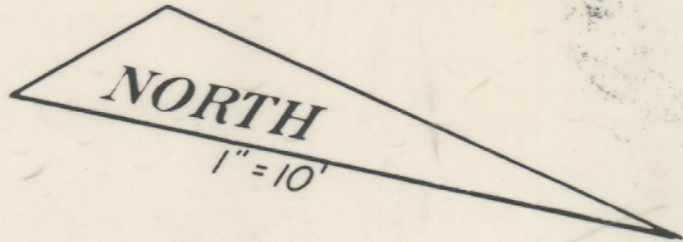

TOPOGRAPHIC SURVEY


LANDS of GANONG

CITY OF ALBANY, ALAMEDA COUNTY
BEING A PORTION OF
LOTS 45 & 46 (BLOCK 5)
AS SHOWN ON THAT MAP ENTITLED
PLAT OF CERRITO HILL
BOOK 24, PAGE 70.

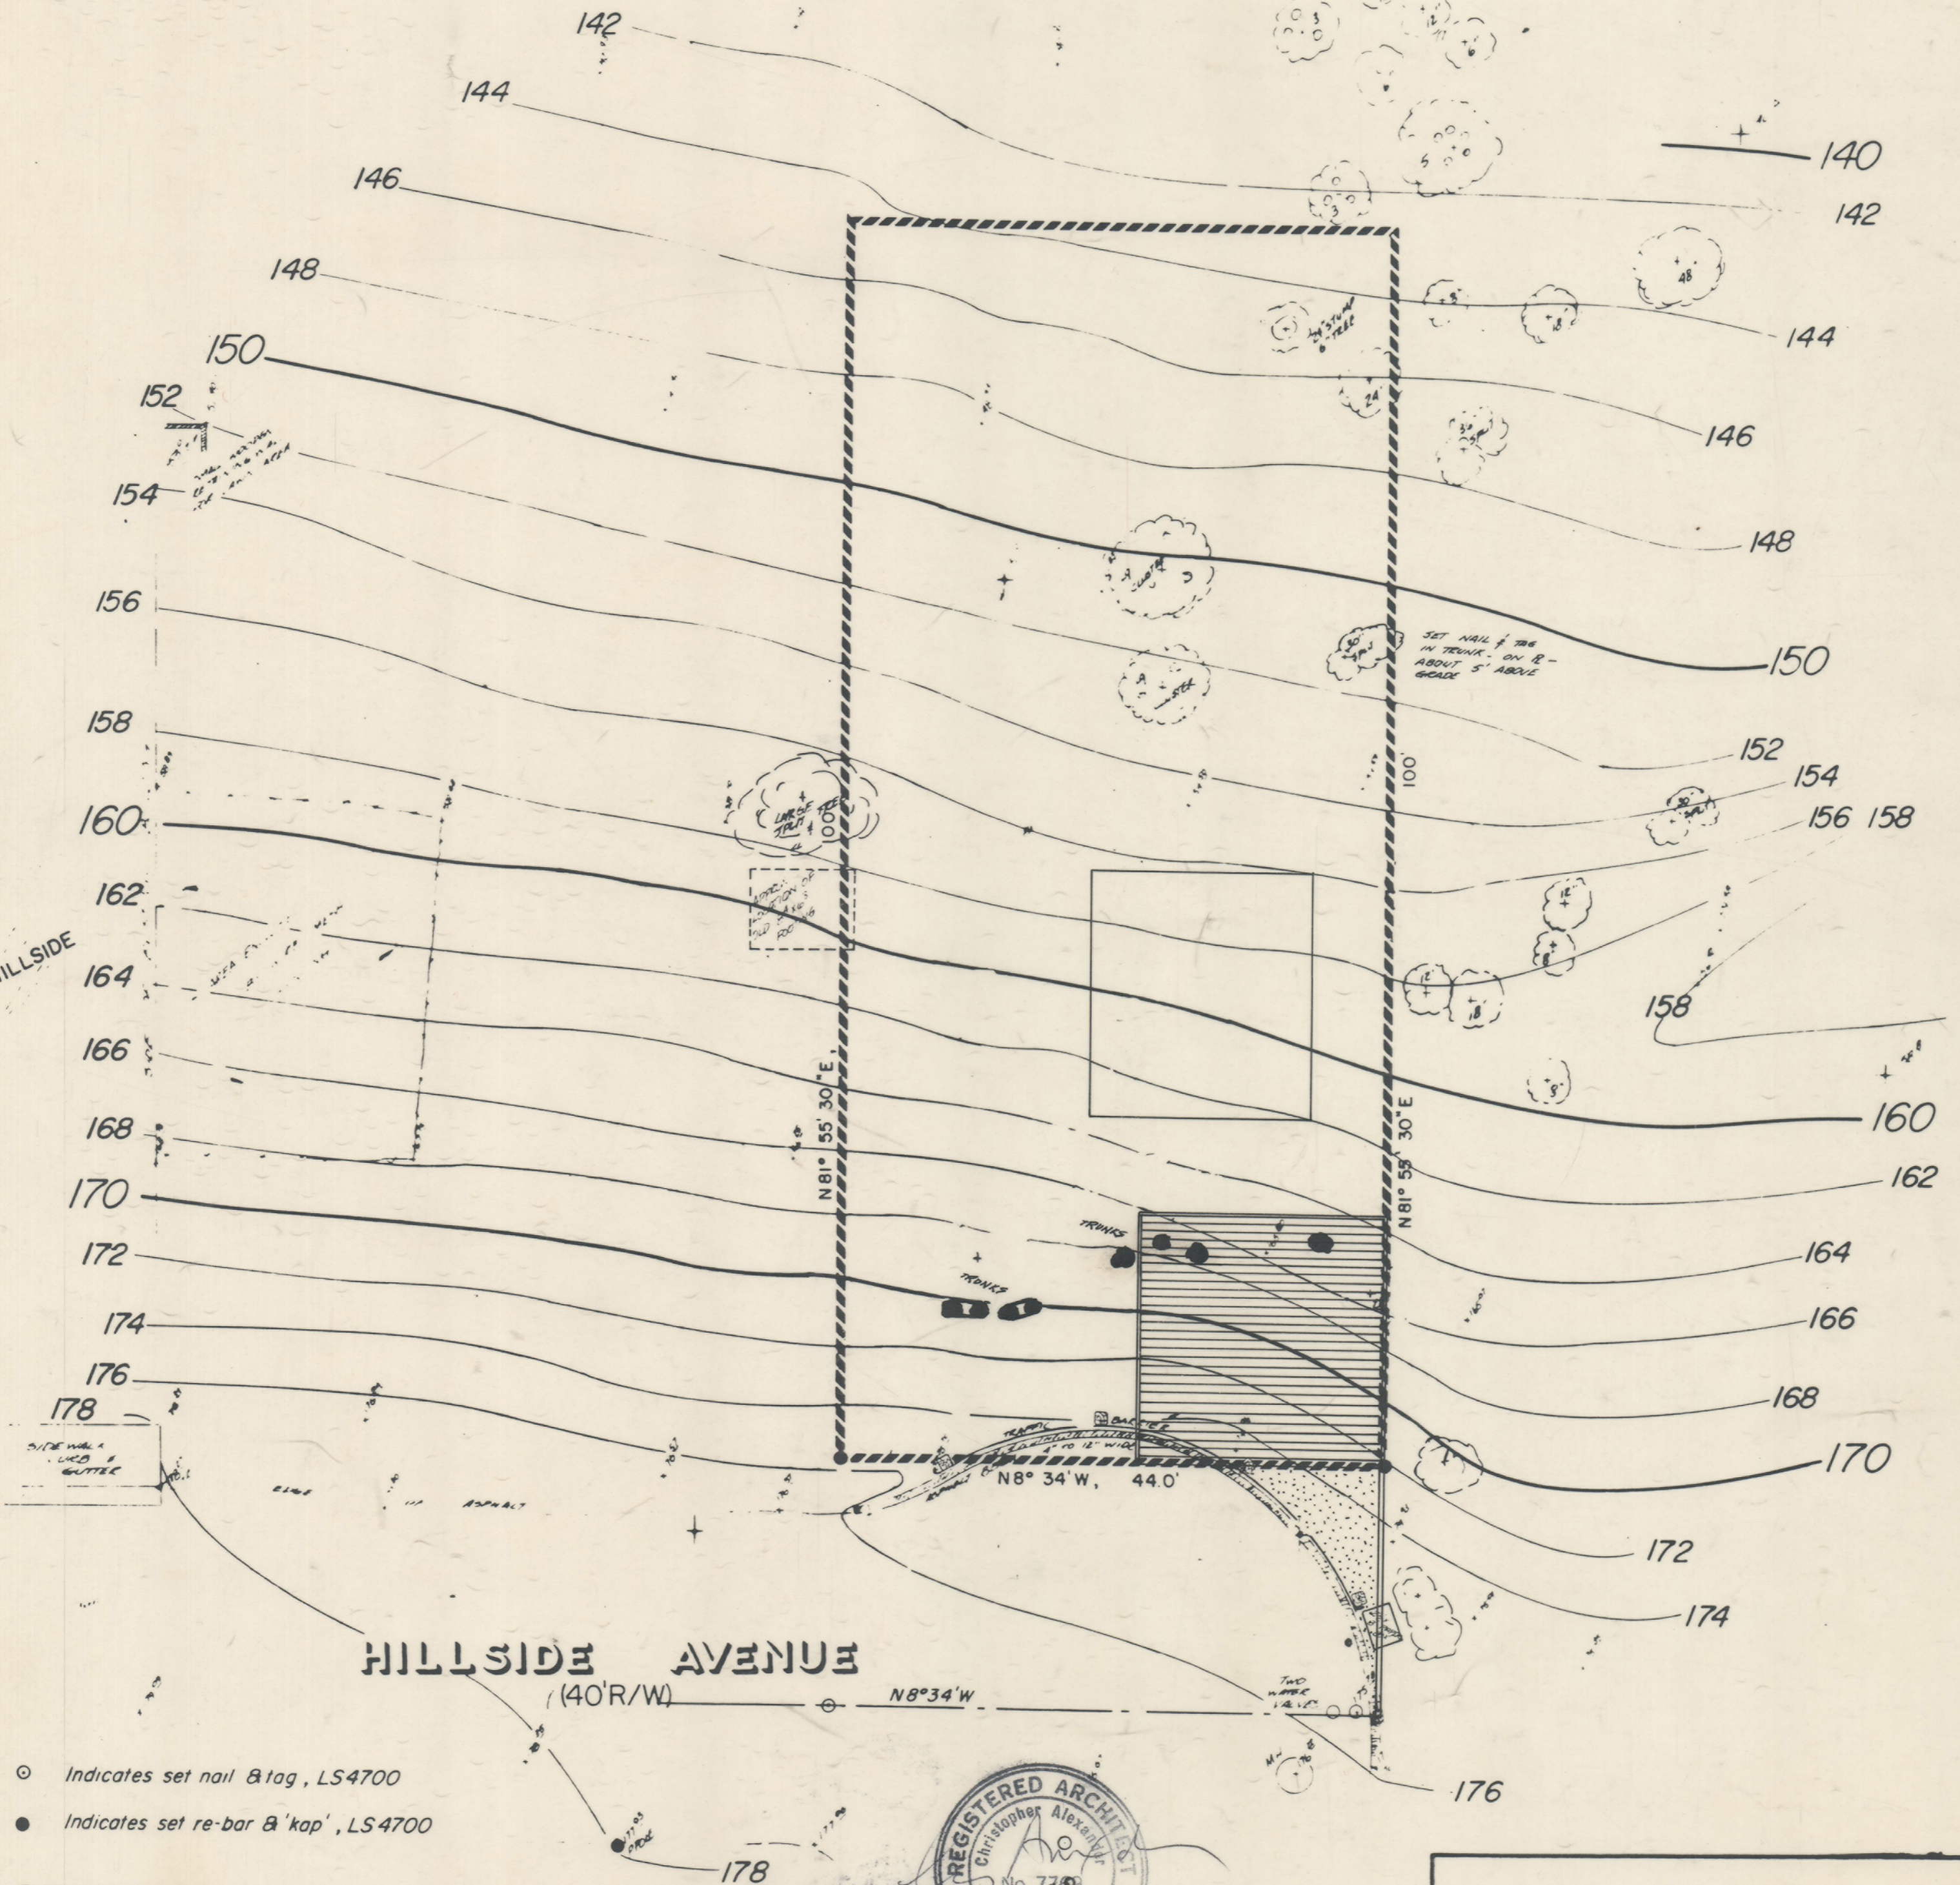

- Indicates set nail & tag, LS4700
- Indicates set re-bar & 'kap', LS4700

DEMONSTRATION OF UNFEASIBILITY OF STANDARD CARPORT

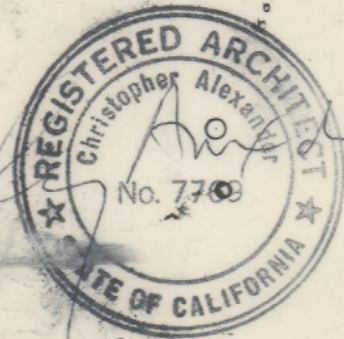

ENGINEERING ASSOCIATES
PROFESSIONAL ENGINEERING SERVICES
...PIEDMONT, CALIFORNIA...

PC BOX 11076
OAKLAND CA 94612

Telephone 841-6166