




UPSTAIRS SITTING ROOM

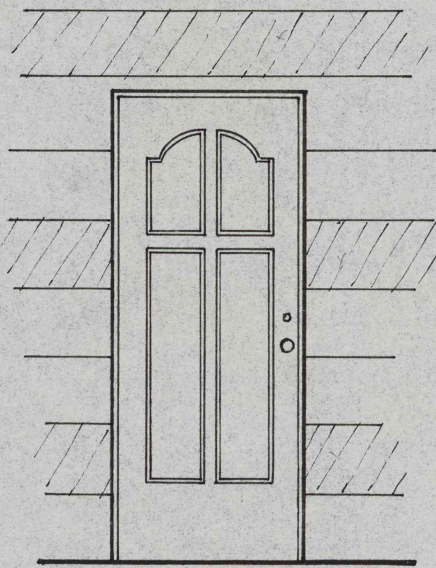


FRONT DOOR

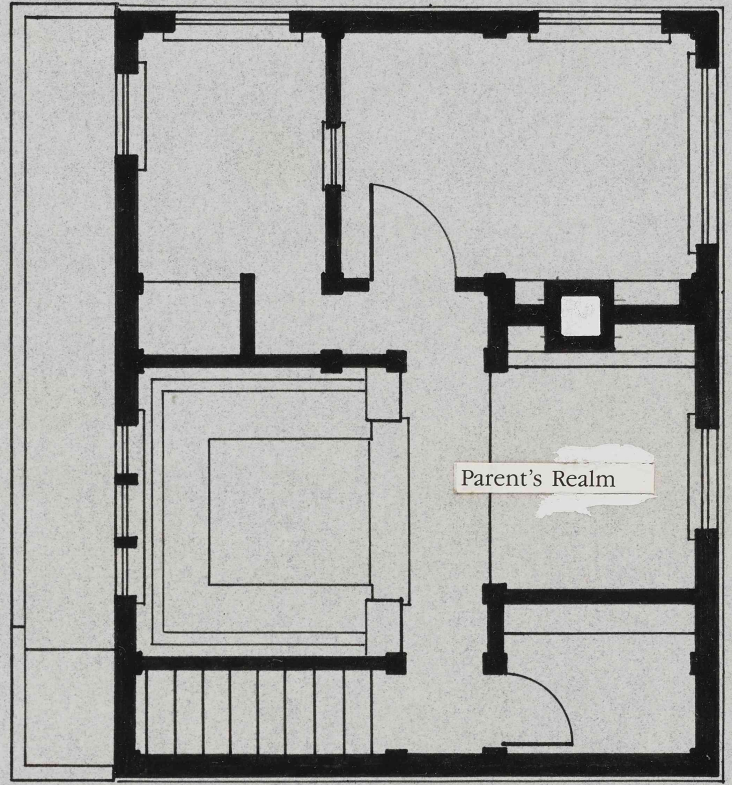


THIRD FLOOR PLAN

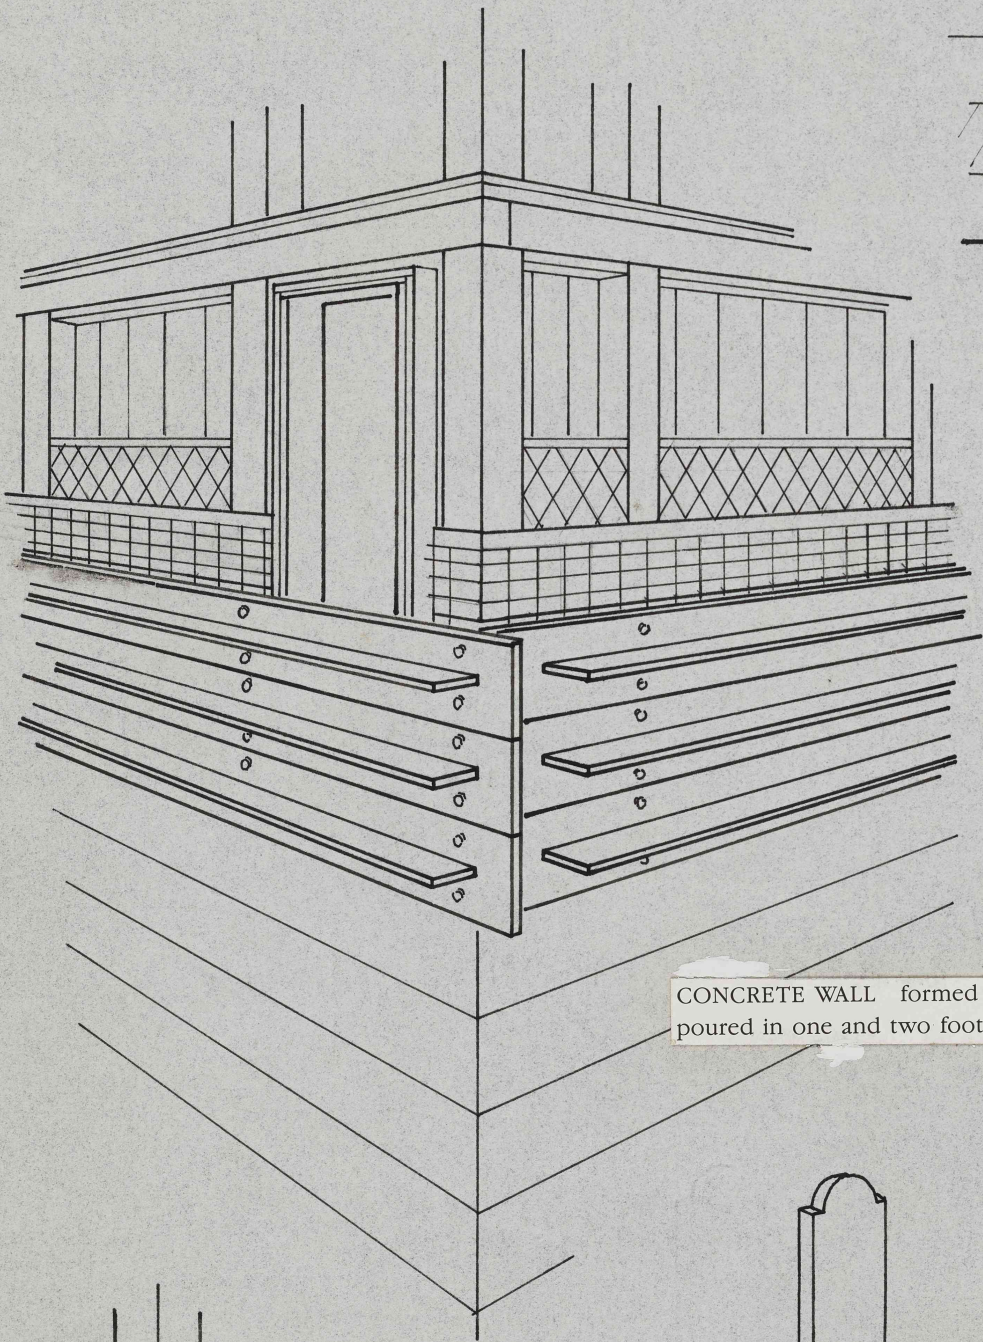


CONCRETE WALL formed and poured in one and two foot lifts.

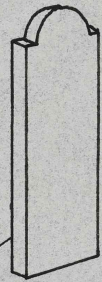

removable styrofoam forms

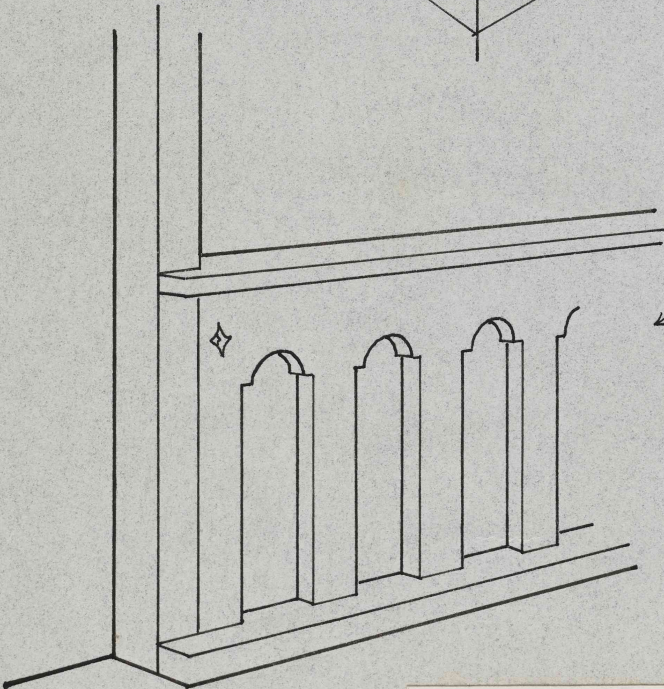

ROSE COLORED BALUSTRADE

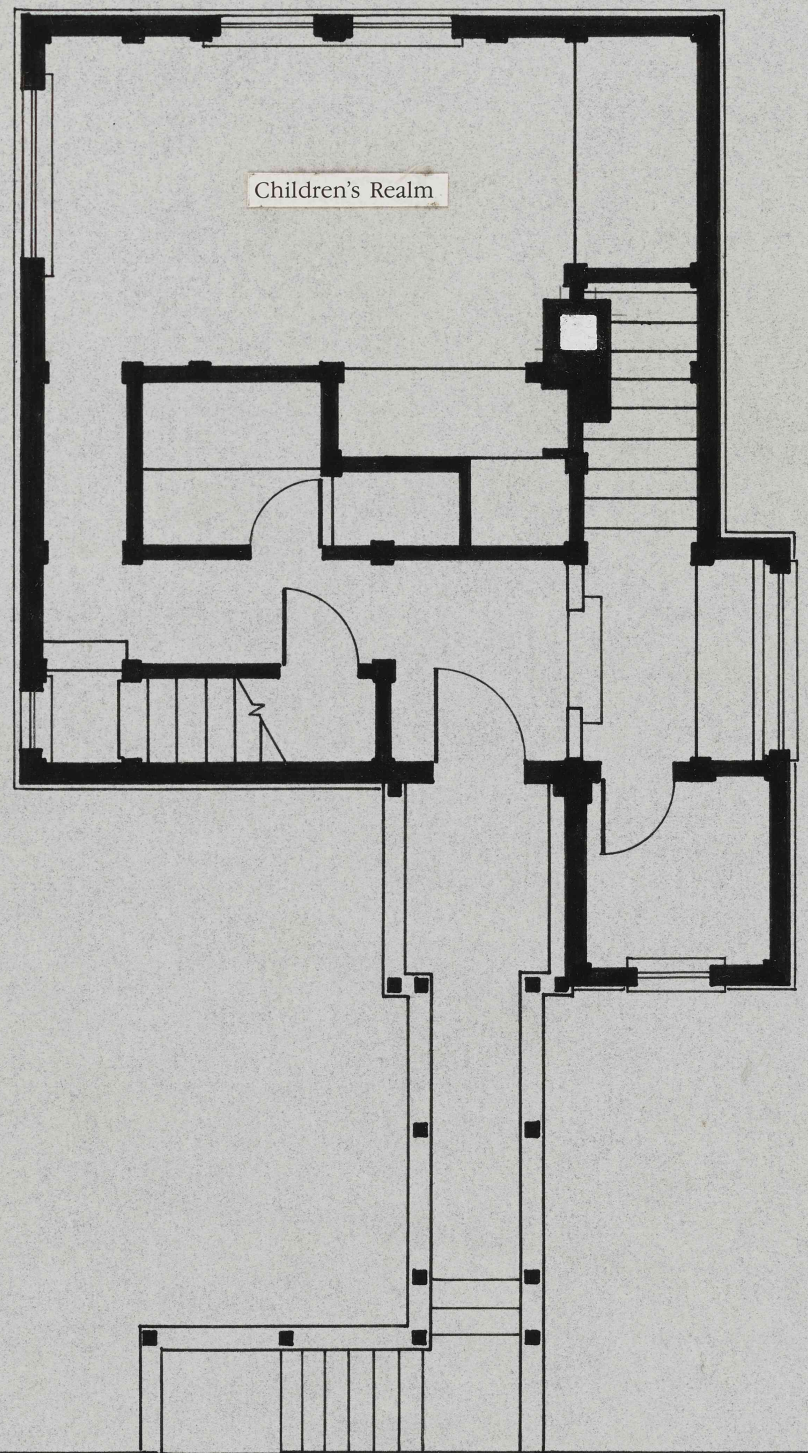

SECOND FLOOR PLAN